
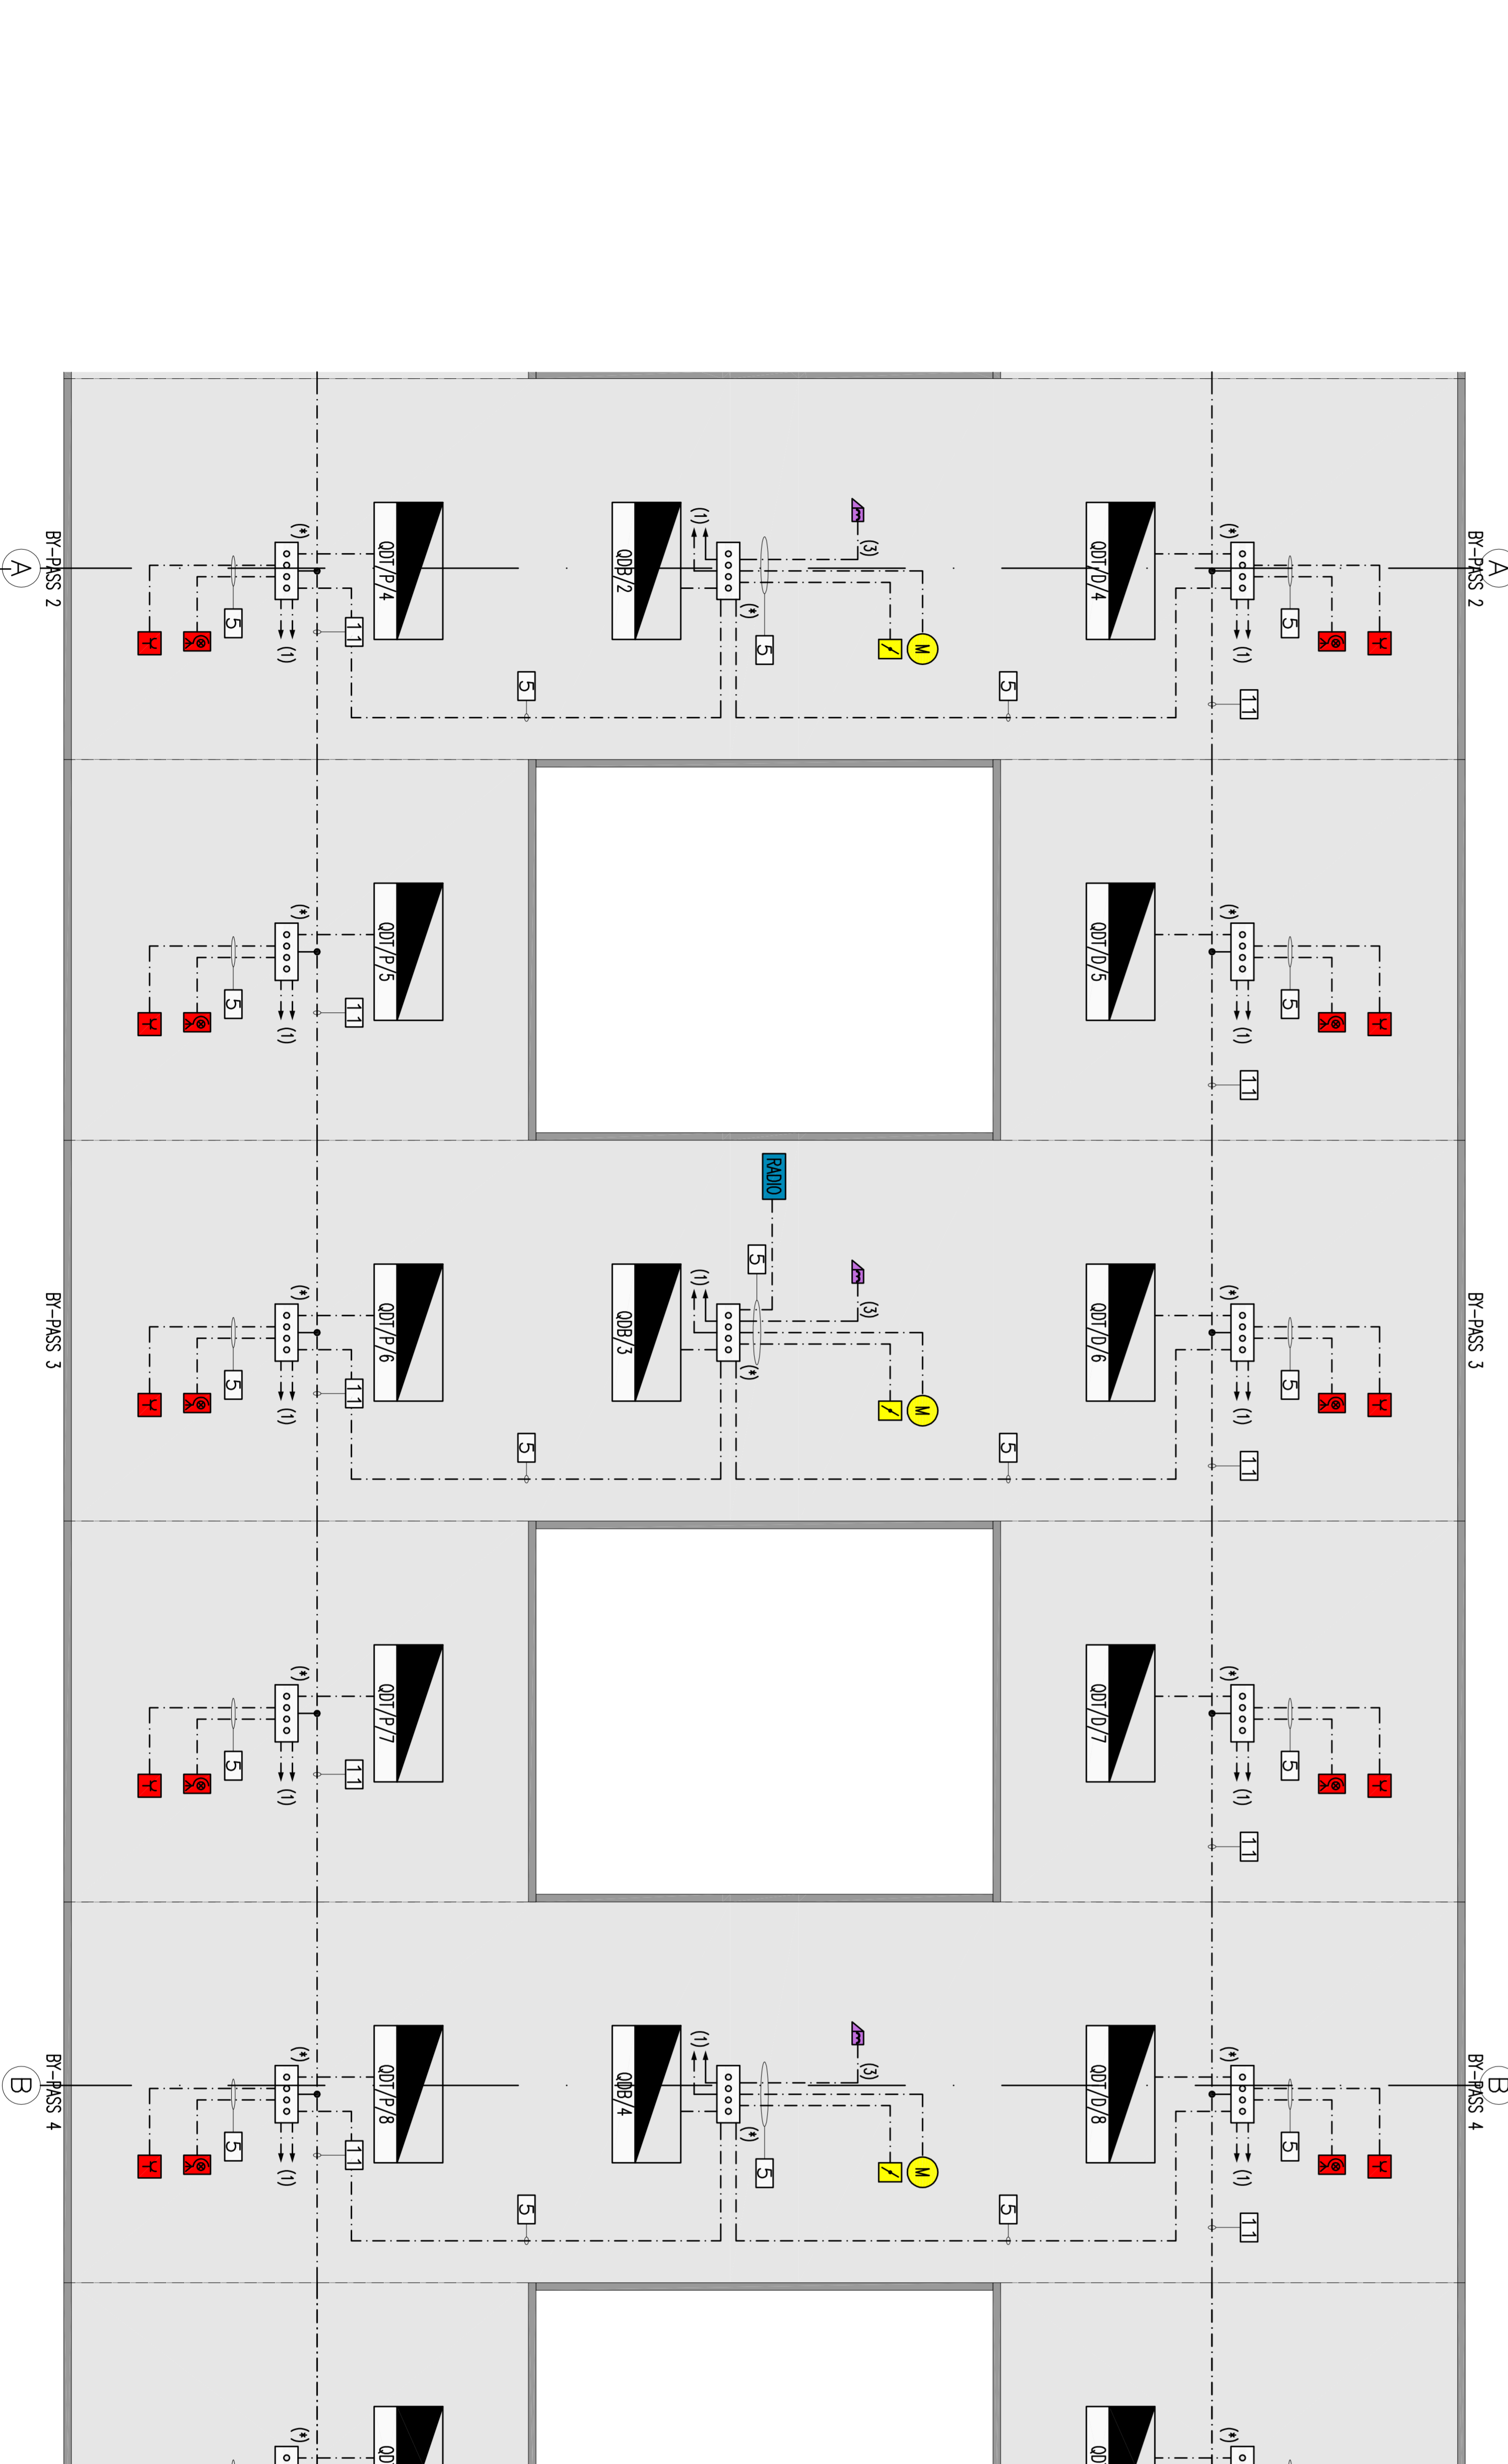


mm 2134136.17

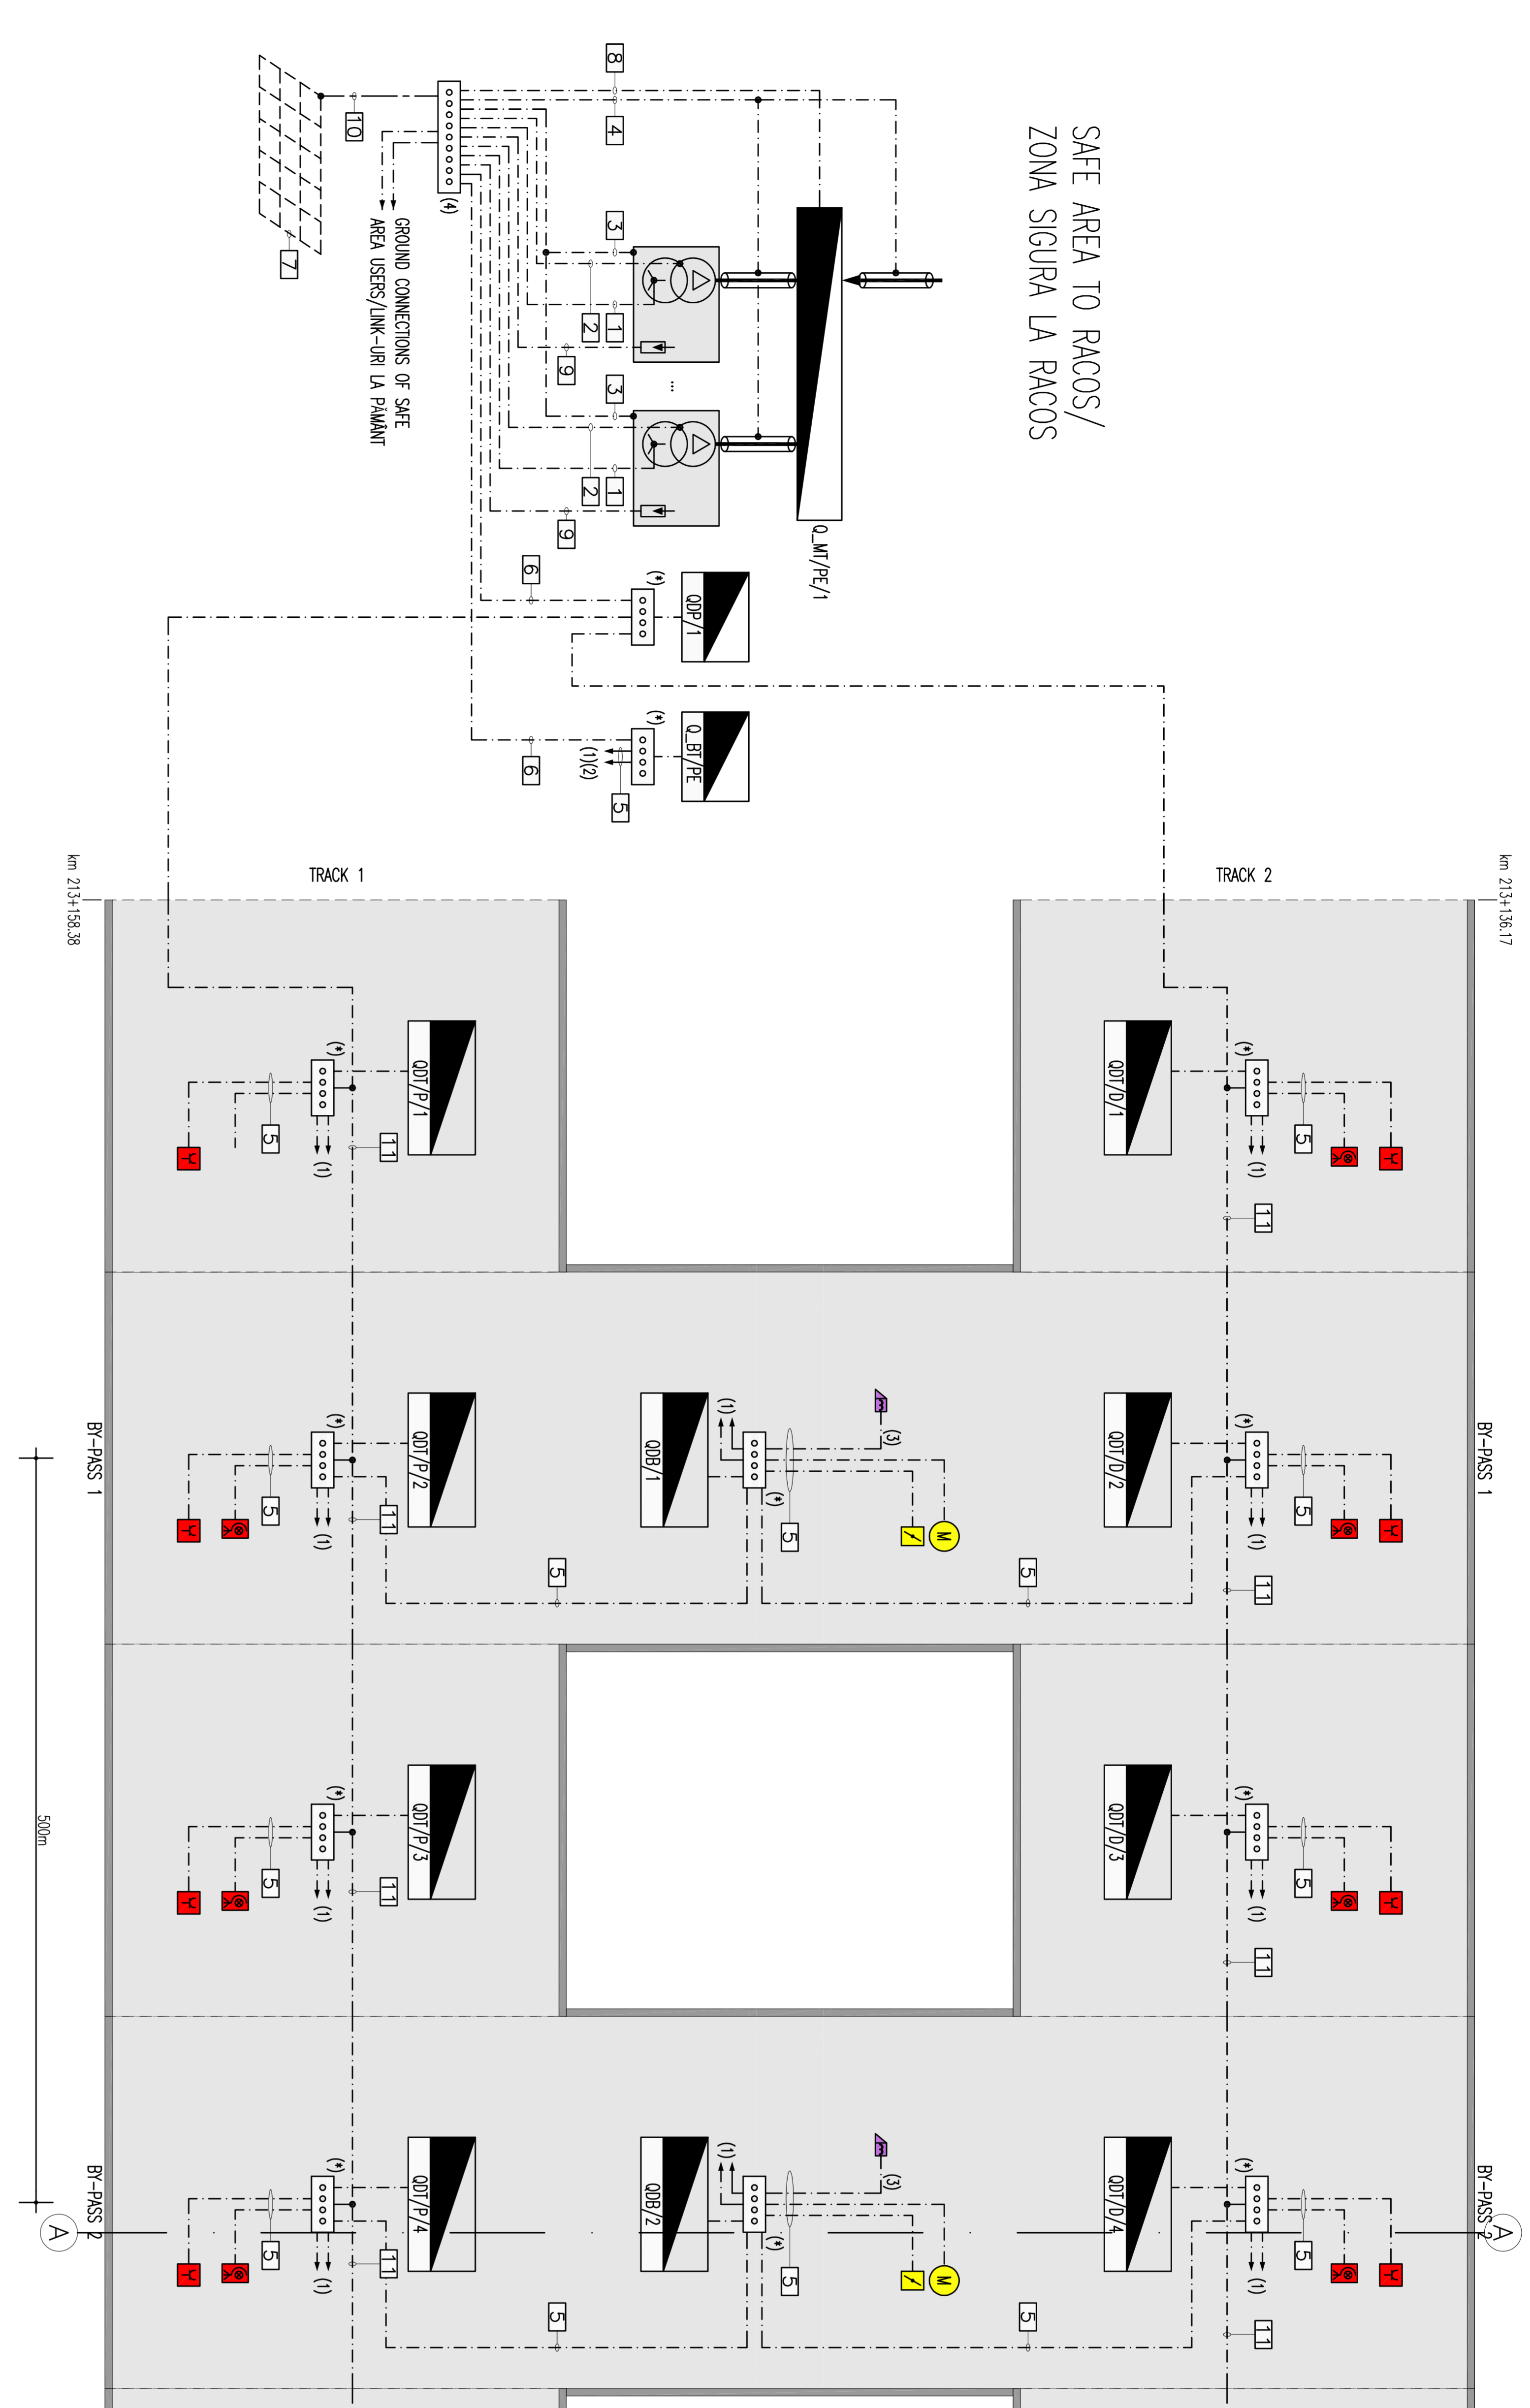

SYMBOLS LEGEND/LEGENDA SIMBOLURI

SYMBOLS LEGEND/LEGENDA SIMBOLURI	
[Symbol]	INDICATOR PANEL W/ ELECTRIC PANEL =
[Symbol]	0-M (AREA TENSION) - 0.5M (PRESS TENSION)
[Symbol]	0-F (WATER)
[Symbol]	0-1 (WATER)
[Symbol]	0-2 (GAS)
[Symbol]	0-3 (AIR AMMONIUM) - 0.4 (AMMONIUM)
[Symbol]	0-5 (AIR AMMONIUM) - 0.6 (AIR AMMONIUM)
[Symbol]	PROTECTION CONDUCTOR W/ EQUIPMENT LINK/PROTECTORA CONDUCTORULUI LINK-UL EQUIPAMENTULOR
[Symbol]	GROUND CONDUCTOR/SOL CONDUCTOR
[Symbol]	BARRED SINK A/CAN IN COPPER BARE ROPE S=35MM/CIUVIERA INCOBPATI
[Symbol]	M=0.5 M (MARE CUPRU BARE S = 35MM)
[Symbol]	GROUND COLLECTION/SOL COLECTOR
[Symbol]	NZ SOCKETS 230 V FOR FIRE BRIGADE/NZ PINE 230 V PENTRU POMPIERII
[Symbol]	PROJECTOR ON TROND WITH CABLE REEL CABL (200 W) FOR EMERGENCY LUMINE (1000 W)/PROJECTOR PE TROND CU ROLA BOBINA (200 W) PENTRU LUMINE DE URGENTA
[Symbol]	ELECTRIC DOOR LOCK PRESS/ALOCHEA ELECTROE USA PRESS
[Symbol]	EQUIPMENT MANAGEMENT SIGNAL BOARD CSM E/COR CSM-R
[Symbol]	EQUIPMENT DE MANAGEMENT SIGNAL BOARD CSM E/COR CSM-R
[Symbol]	BR-PASS FIRE/VENTILATOR PRESS
[Symbol]	FIREPROOF POWER PRESS/AMORTIZOR DE INCENDIUOR PRESS

INDICATORS LEGEND OF GROUND CONNECTIONS

INDICATORII CHEIE AI CONEXIUNII PAVANTULUI

[Symbol]	GROUND CONNECTION OF NEURAL WITH CABLE NY03-K YELLOW-GREEN S=35
[Symbol]	MMQ/AMBUZAREA NEURALA SI CABLU NY03-K GALBEN SI VERDE S=35
[Symbol]	GROUND CONNECTION OF THE TRANSFORMER PIGTAIL WITH CABLE NY03-K
[Symbol]	YELLOW GREEN S=35 MMQ/AMBUZAREA LA CABLU NY03-K GALBEN SI VERDE S=35
[Symbol]	GROUND CONNECTION OF THE BOX OR TRANSFORMER PROTECTION GRID WITH CABLE NY03-K YELLOW-GREEN S=35 MMQ/AMBUZAREA LA CABLU NY03-K GALBEN SI VERDE S=35
[Symbol]	GROUND CONNECTION OF THE SCREEN CABLE W/ WITH CABLE NY03-K
[Symbol]	YELLOW-GREEN S=35 MMQ/AMBUZAREA LA CABLU NY03-K GALBEN SI VERDE S=35
[Symbol]	GROUND CONNECTION OF THE DRYER EXTRACTOR PIGTAILS WITH CABLE NY03-K
[Symbol]	YELLOW GREEN S=35 MMQ/AMBUZAREA LA CABLU NY03-K GALBEN SI VERDE S=35
[Symbol]	GROUND CONNECTION OF THE TUNNEL/DMOAR
[Symbol]	PROTECTION CONDUCTOR TO LV PANELS OF LV UTILITIES IN TUNNEL/DMOAR
[Symbol]	AL PROTECTORA MARETORA SI DE UTILITATI FM IN GALERIE
[Symbol]	GROUND CONNECTION OF ELECTRIC DEVICES WITH CABLE NY03-K S=10
[Symbol]	MMQ/AMBUZAREA DISPOSITIVOR ELECTROE CU CABLU NY03-K S=10
[Symbol]	[Symbol]
[Symbol]	[Symbol]

- NOTE/NOTE:
- (1) COLLECTOR PLACED WITHIN THE PANEL/COLLECTOR PROXIA IN CABRUL
  - (2) EARTH CONNECTIONS TO THE OTHER EQUIPMENT INTERNAL TO THE PANEL/ LEGATURA ALE PAVANT PENTRU ALTE EQUIPAMENT DE INTERNUL CABRUL
  - (3) EARTH CONNECTIONS TO THE TECHNICAL ROOM EQUIPMENT/LEGATURA PE PAVANT PENTRU EQUIPAMENTUL CAMEREI TEHNICAM
  - (4) EARTH CONNECTION/CONEXIUNE LA PAVANT
  - (5) EARTH CONNECTION OR EQUIPMENT LINK OF THE CABIN/COLLECTOR DE TEREN SIU RING SUBSTANTUL DE MANA

**CLIENT / CLIENT**

CFR

C.N.C.F. "C.F.R." - S.A.

**CONSULTANT / CONSULTANT**

TRAEVA  
Wilson

OBERMEYER  
NIGHT SHERMAN OVERTON

**TECNIC**  
Carmen Spasaru

**GOVERNUL ROMANIEI**  
ROMANIA CONSTITUTIE

**PROIECT PAVANT DE LUMINA EUROPEANA**  
SI BAZA DE MANA SI INZESTRANIT

Author: R. Lutz  
Checked: C. Ghemali  
Approved: P. Andrei

Project/Proiect: 2022/23/2620

Drawn/Desenat: [Signature]  
Checked: [Signature]

Scale: 1:07

Date: 1/3