
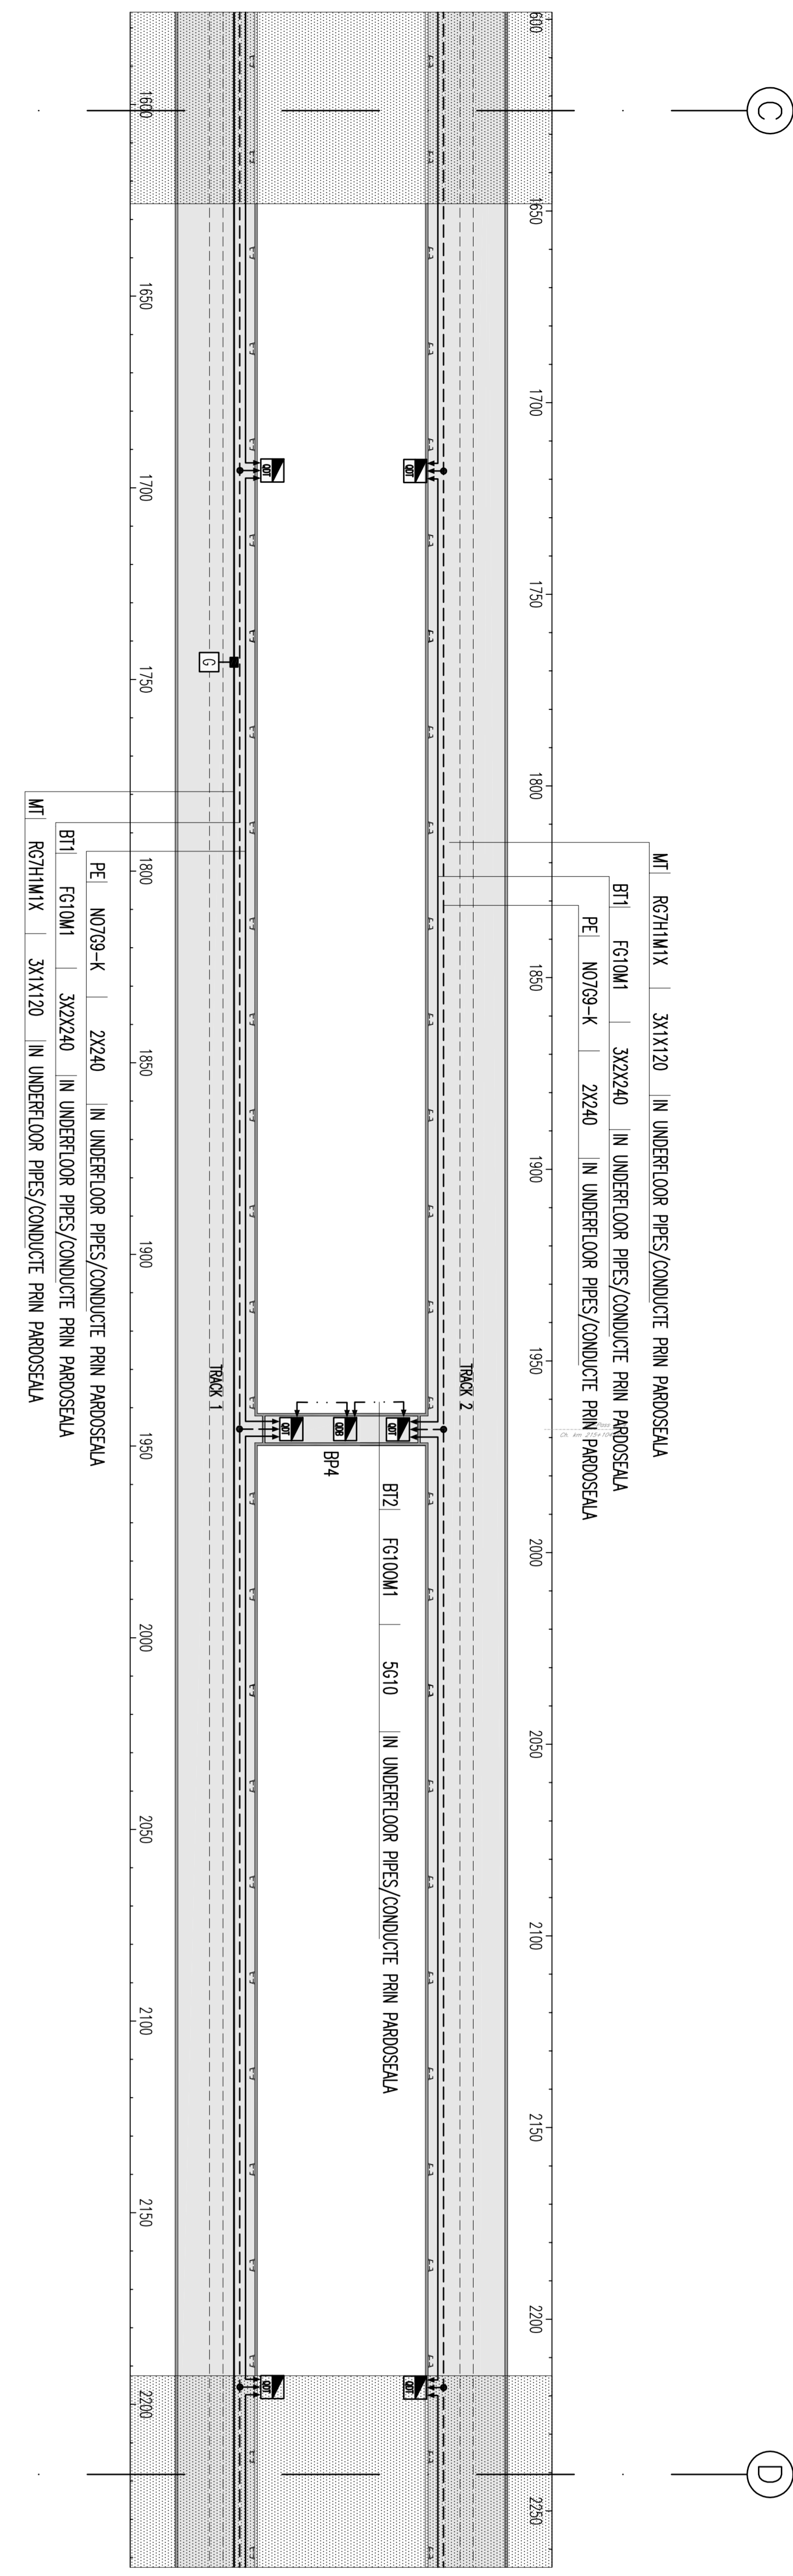


GENERAL PLAN / PLANUL GENERAL

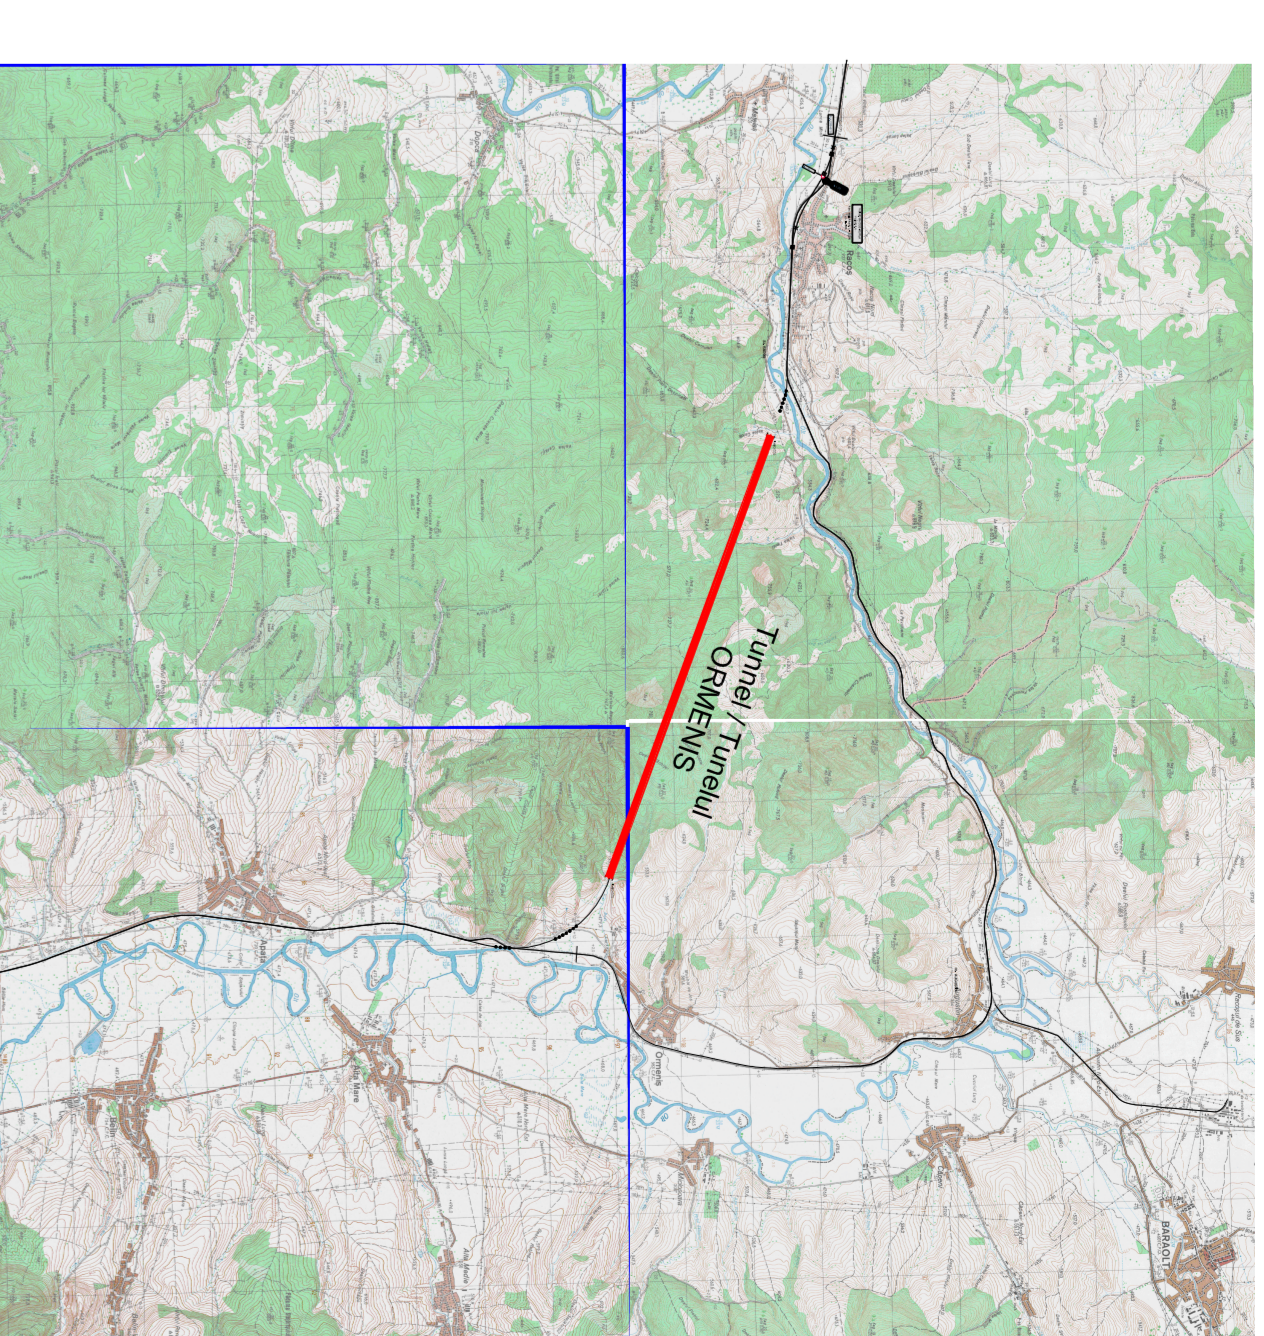

NETWORK LEGEND/LEGENDA RETEA





	LOW VOLTAGE NETWORK/RETEA DE JOASA TENSIUNE (BT1) 1000 V
	SECURITY LEAD NETWORK/RETEA DE JOACA TENSIUNE (BT2) 400/230 V
	MEDIUM VOLTAGE NETWORK/RETEA DE MARE TENSIUNE (MT) 20 kV

SYMBOLS LEGEND/LEGENDA SIMBOLURI

	ELECTRICAL PANEL/CABLU ELECTRICE
	ELECTRICAL PANEL SECTION/CABLU ELECTRICE SECTIONE
	ELECTRICAL PANEL BY-PASS/CABLU ELECTRICE BY-PASS
	WAFERIE FOR JUNCTION CABLE/MAJARA PENTRU JUNCTION CABLU



INDICATOR CABLE/INDICATOR CABLE

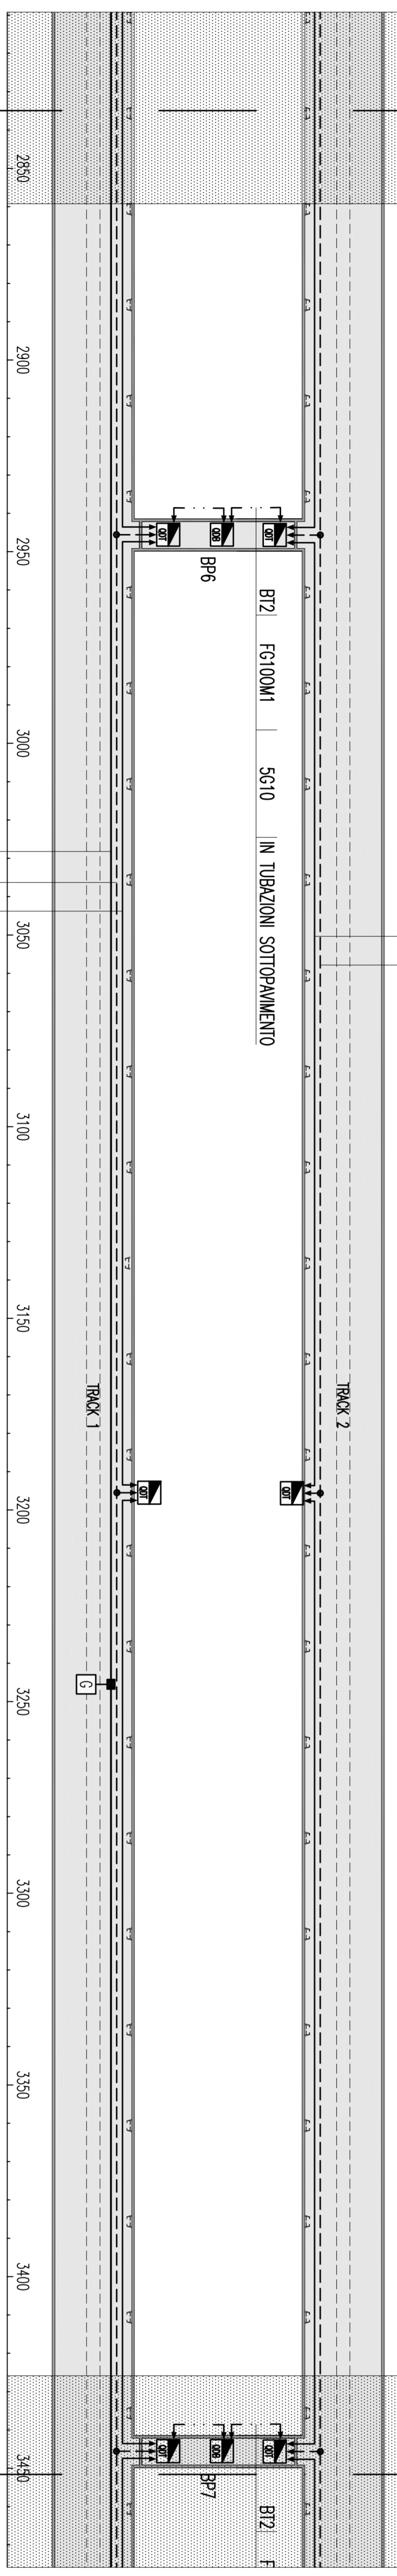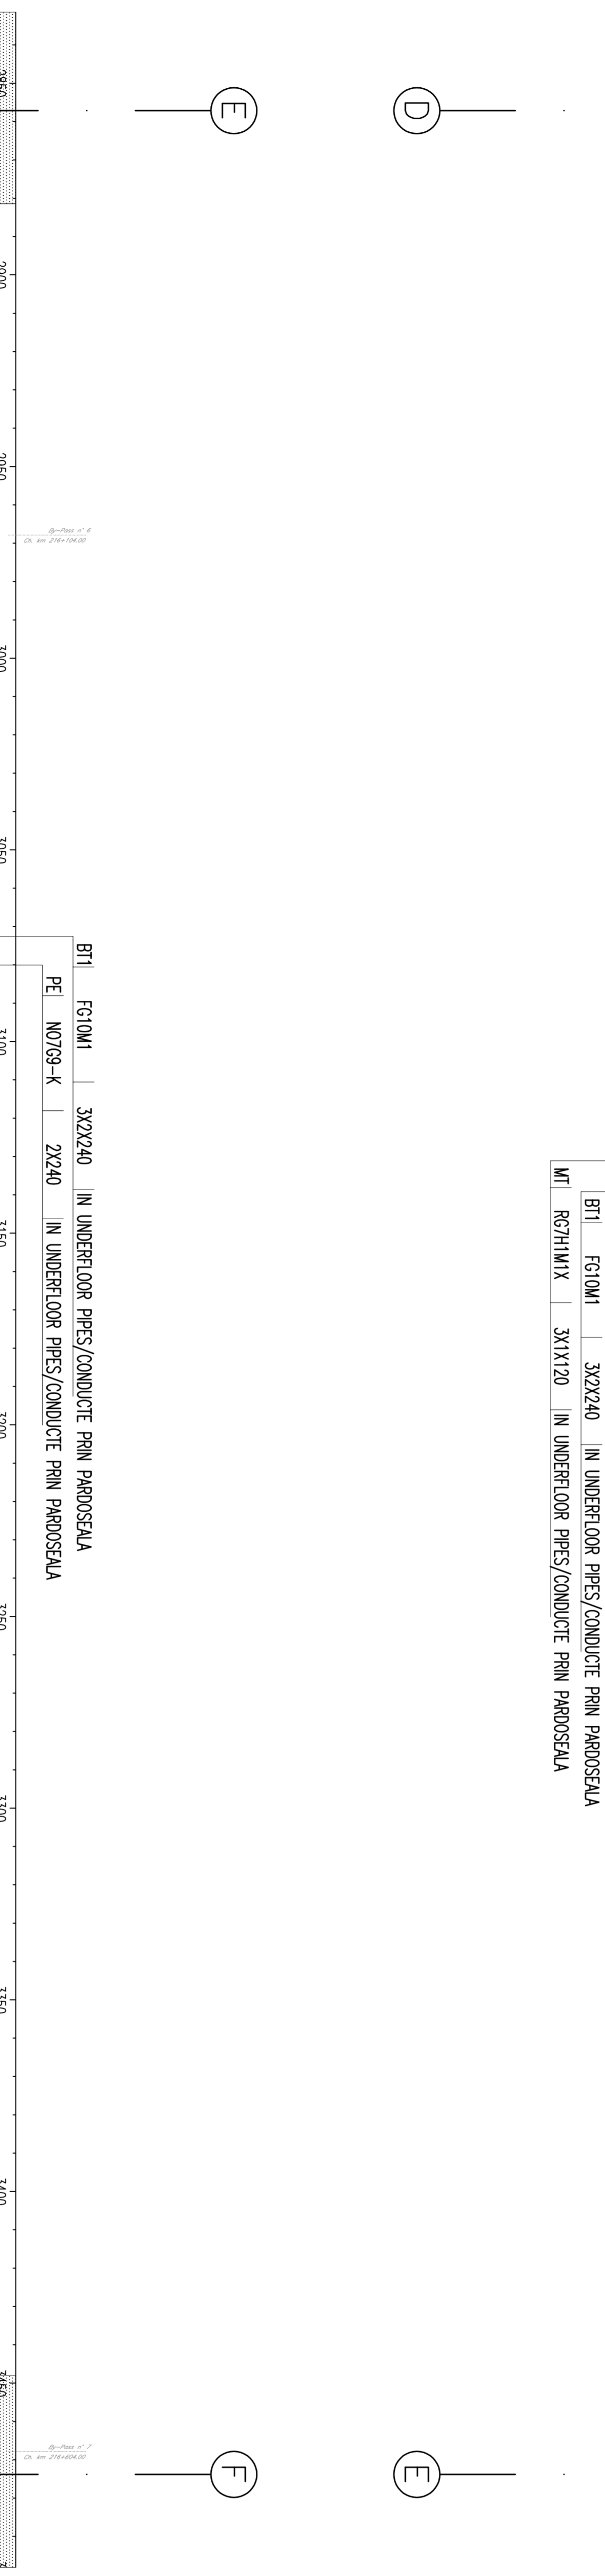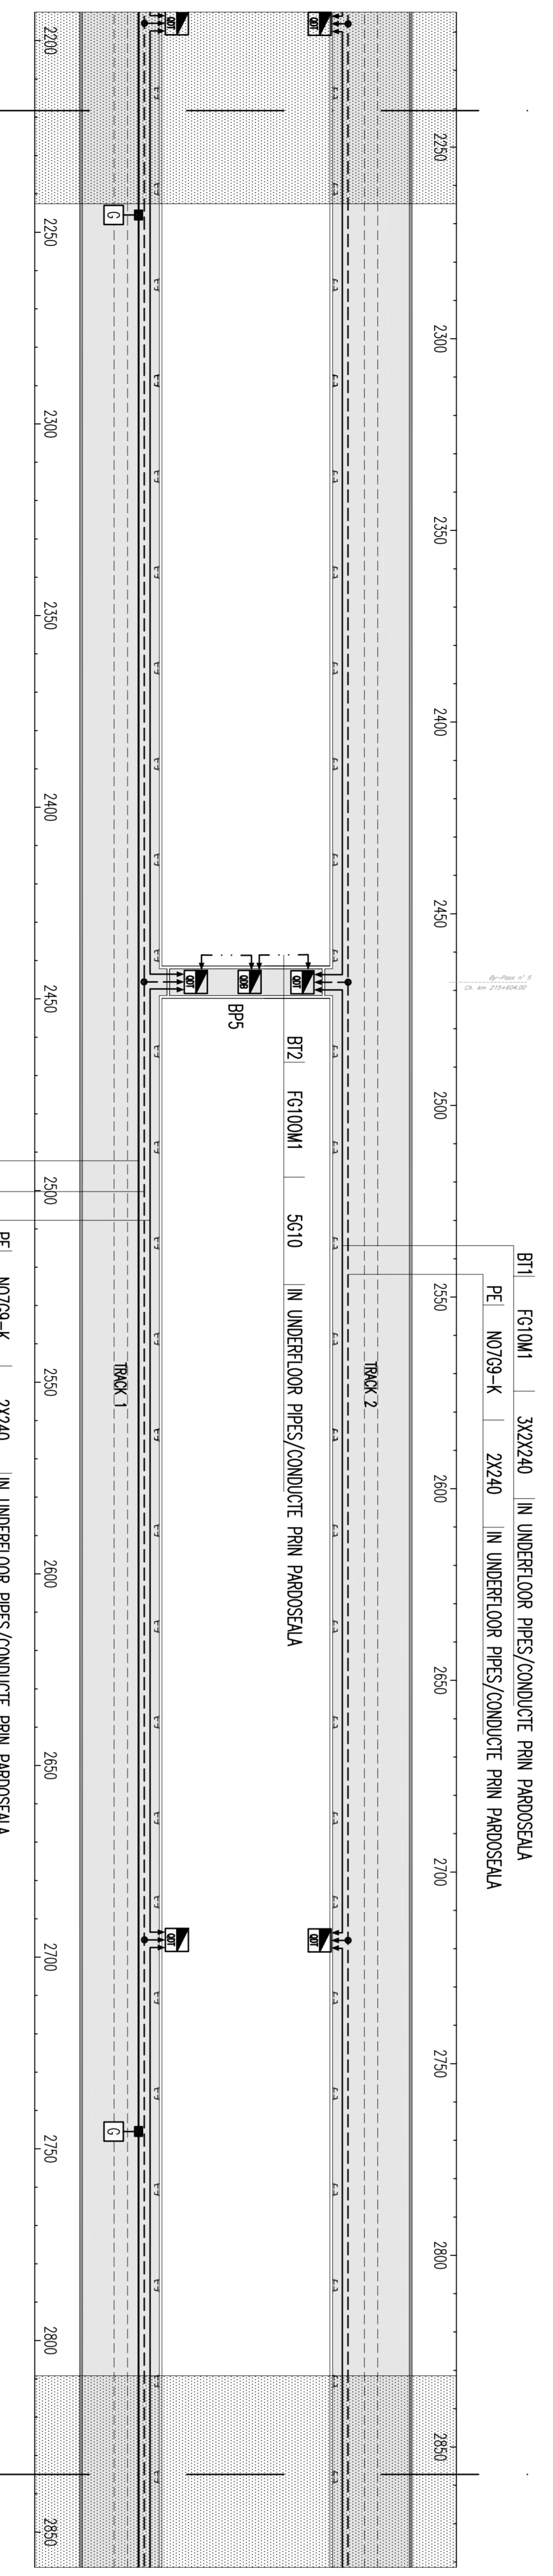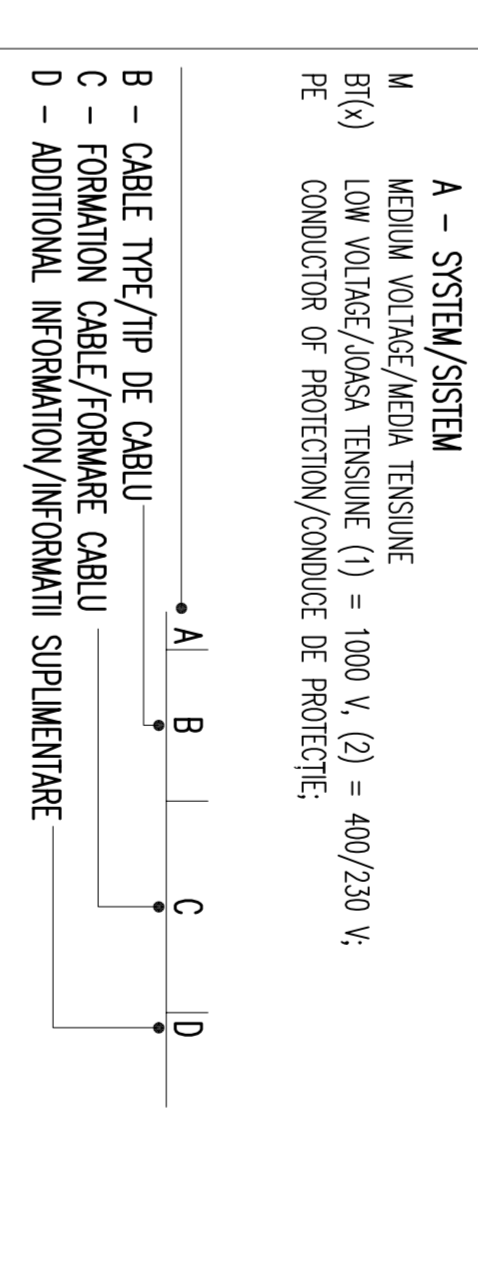

NOTE
 - AREA SHOWN IN THE NEXT / PREVIOUS SHEET
 ZONA PREZENTATA IN PACHETUL URMATOR / ANTERIORA

CLIENT / CLIENT
 C.N.C.F. "C.F.R." - S.A.

CONSULTANT / CONSULTANT
 TRUZEER
 SCSOT
 WILSON
 OBERMEYER
 CONSULTING SYSTEM

PROIECTANT / PROJECTANT
 R. LUZZA
 C. GAMBELLI
 P. ANTONIO

PROIECT/PROJECT
 2022/05/27/28/29
 P.11, T.1.

DATE / DATA
 2022/05/27/28/29
 P.11, T.1.

SCALE / SCALA
 1:07

STATUS / STATUT
 2/4

Condition / Conditiile Sistem

E	A	5	1	C	1	0	L	X	T	S	1	0	1	6	0	1	9	0
---	---	---	---	---	---	---	---	---	---	---	---	---	---	---	---	---	---	---