


GENERAL PLAN / PLANUL GENERAL

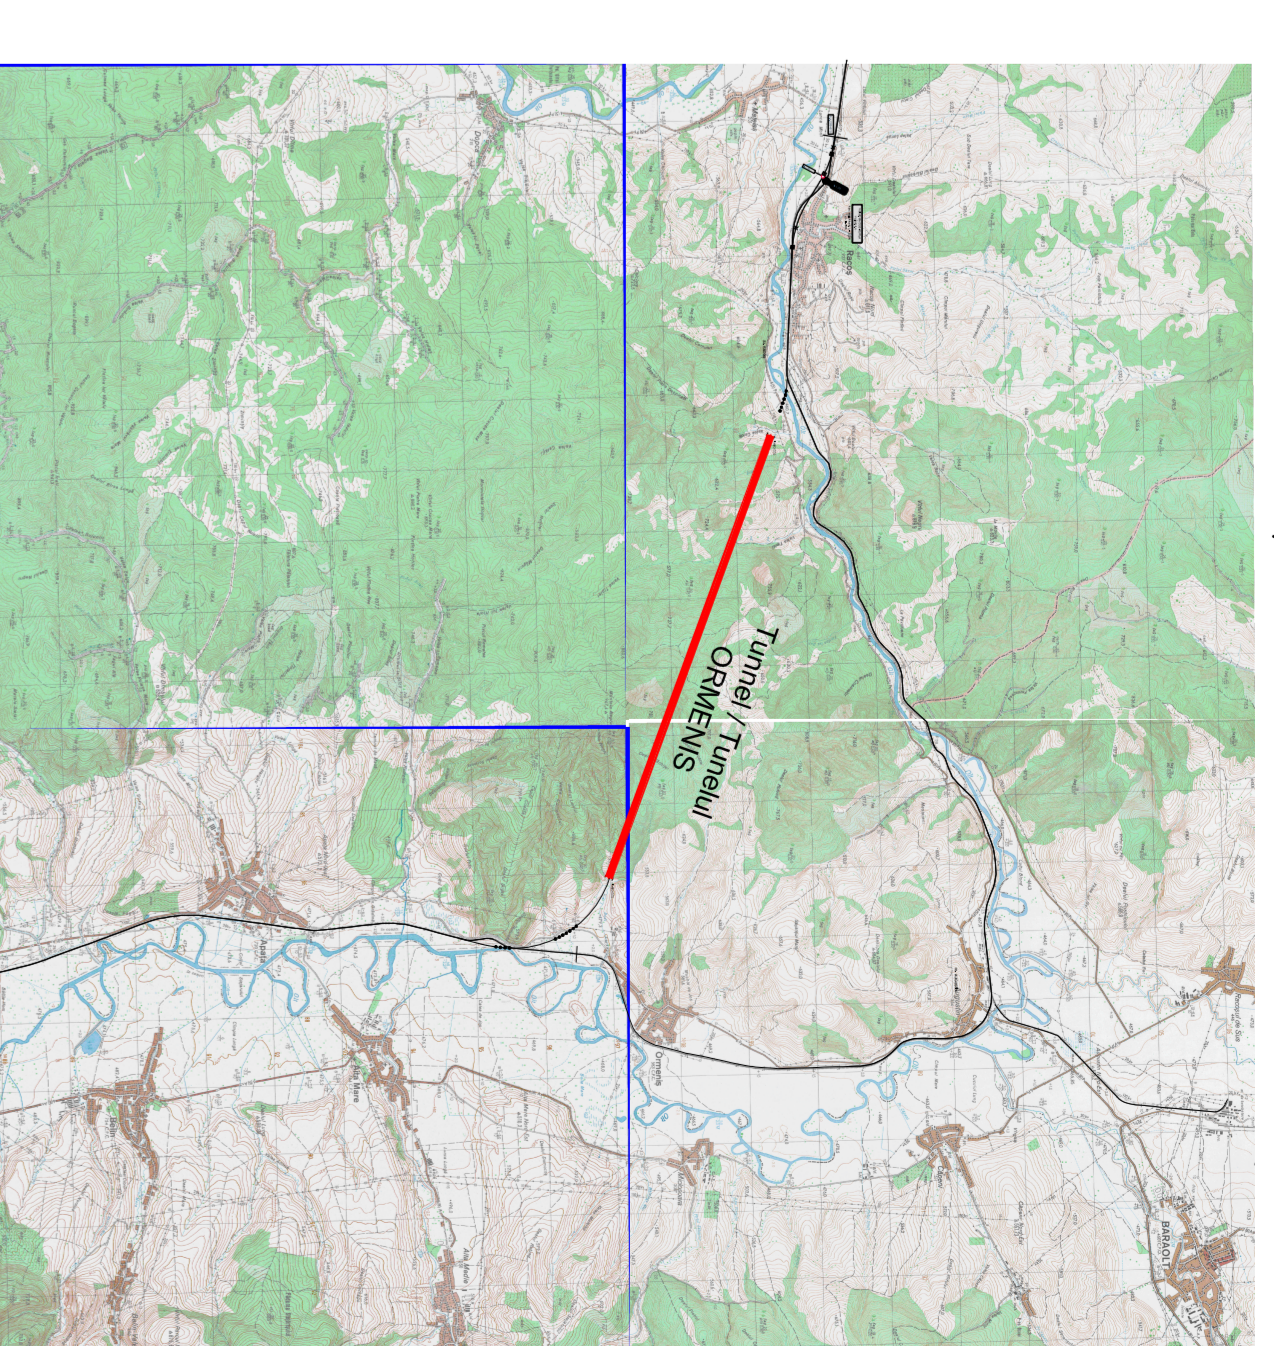

**NETWORK LEGEND/LEGENDA RETEA**





	LOW VOLTAGE NETWORK/RETEA DE JOASA TENSIUNE (BT1) 1000 V
	SECURITY LEAD NETWORK/RETEA DE JOACA TENSIUNE (BT2) 400/230 V
	MEDIUM VOLTAGE NETWORK/RETEA DE MARE TENSIUNE (MT) 20 kV

**SYMBOLS LEGEND/LEGENDA SIMBOLURI**

	ELECTRICAL PANEL/CABLU ELECTRICE SECTION
	ELECTRICAL PANEL SECTION/CABLU ELECTRICE SECTION
	ELECTRICAL PANEL BY-PASS/CABLU ELECTRICE BY-PASS
	MARKER FOR JUNCTION CABLE/MARKER PENTRU JUNCTION CABLU

INDICATOR CABLE/INDICATOR CABLE

A - SYSTEM/SISTEM  
 U - MAIN VOLTAGE NETWORK/RETEA DE JOASA TENSIUNE (BT1) 1000 V (2) = 400/230 V  
 BT1 - SECURITY LEAD NETWORK/RETEA DE JOACA TENSIUNE (BT2) 400/230 V  
 PE - CONDUCTOR OF PROTECTION/CONDUCTOR DE PROTECTIE

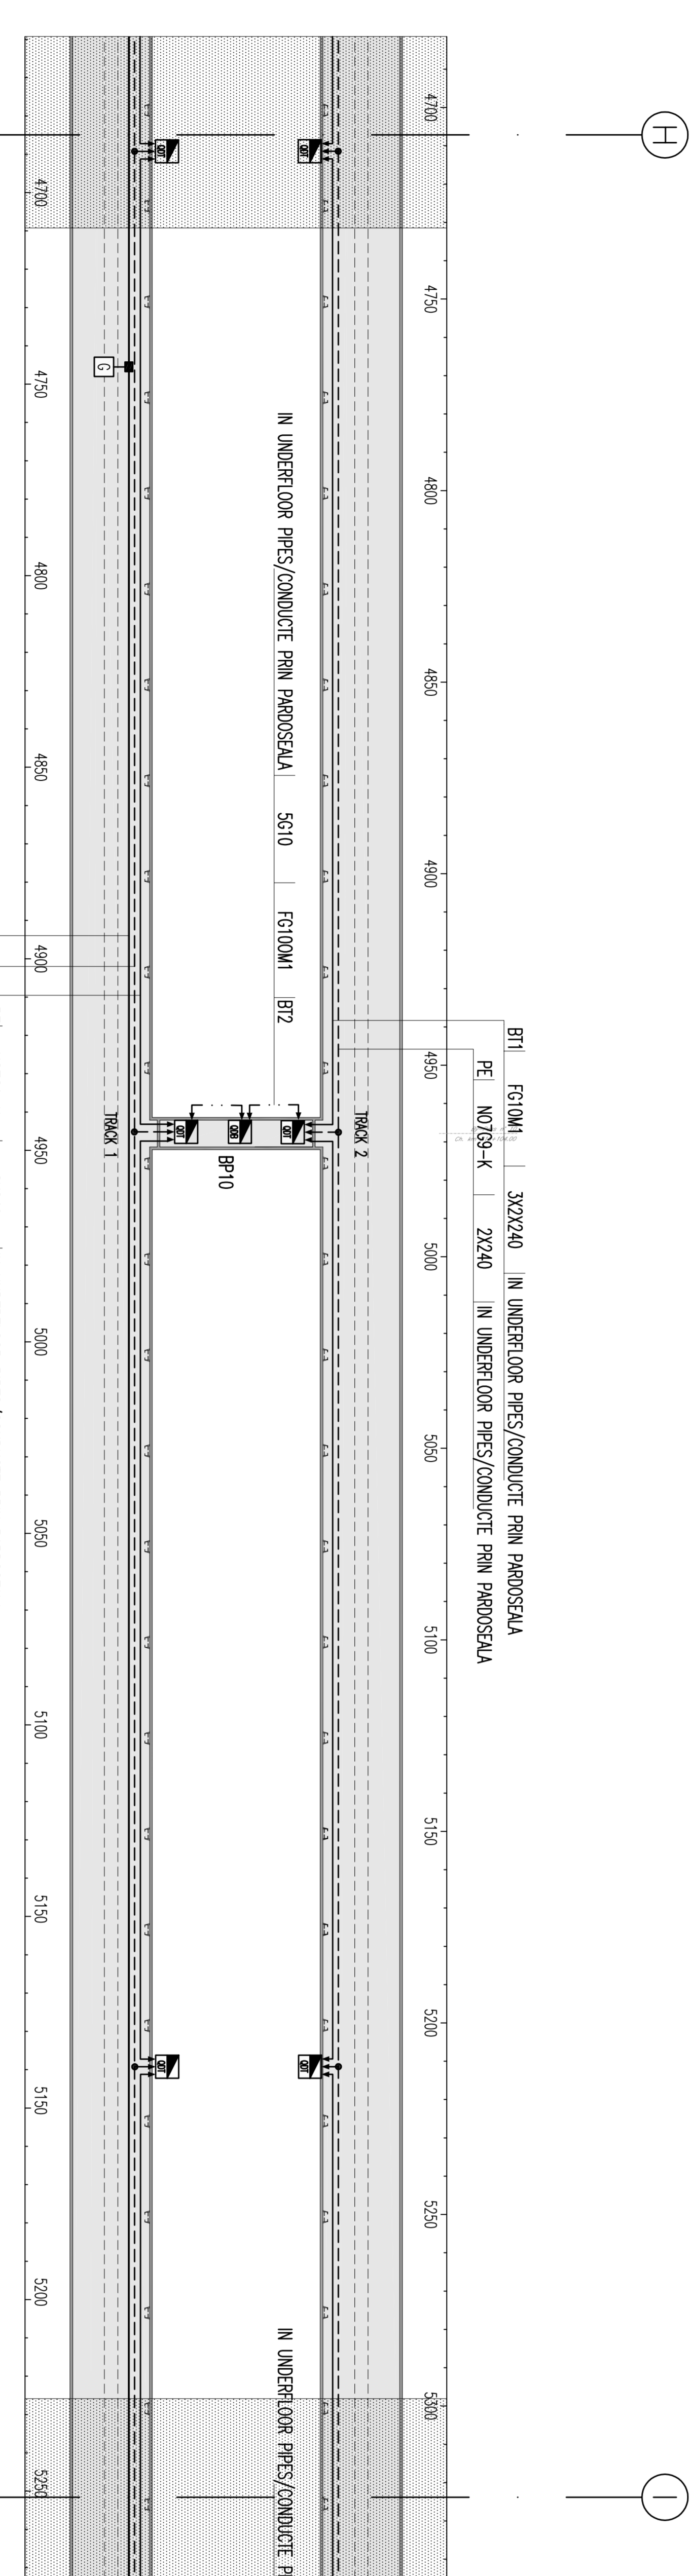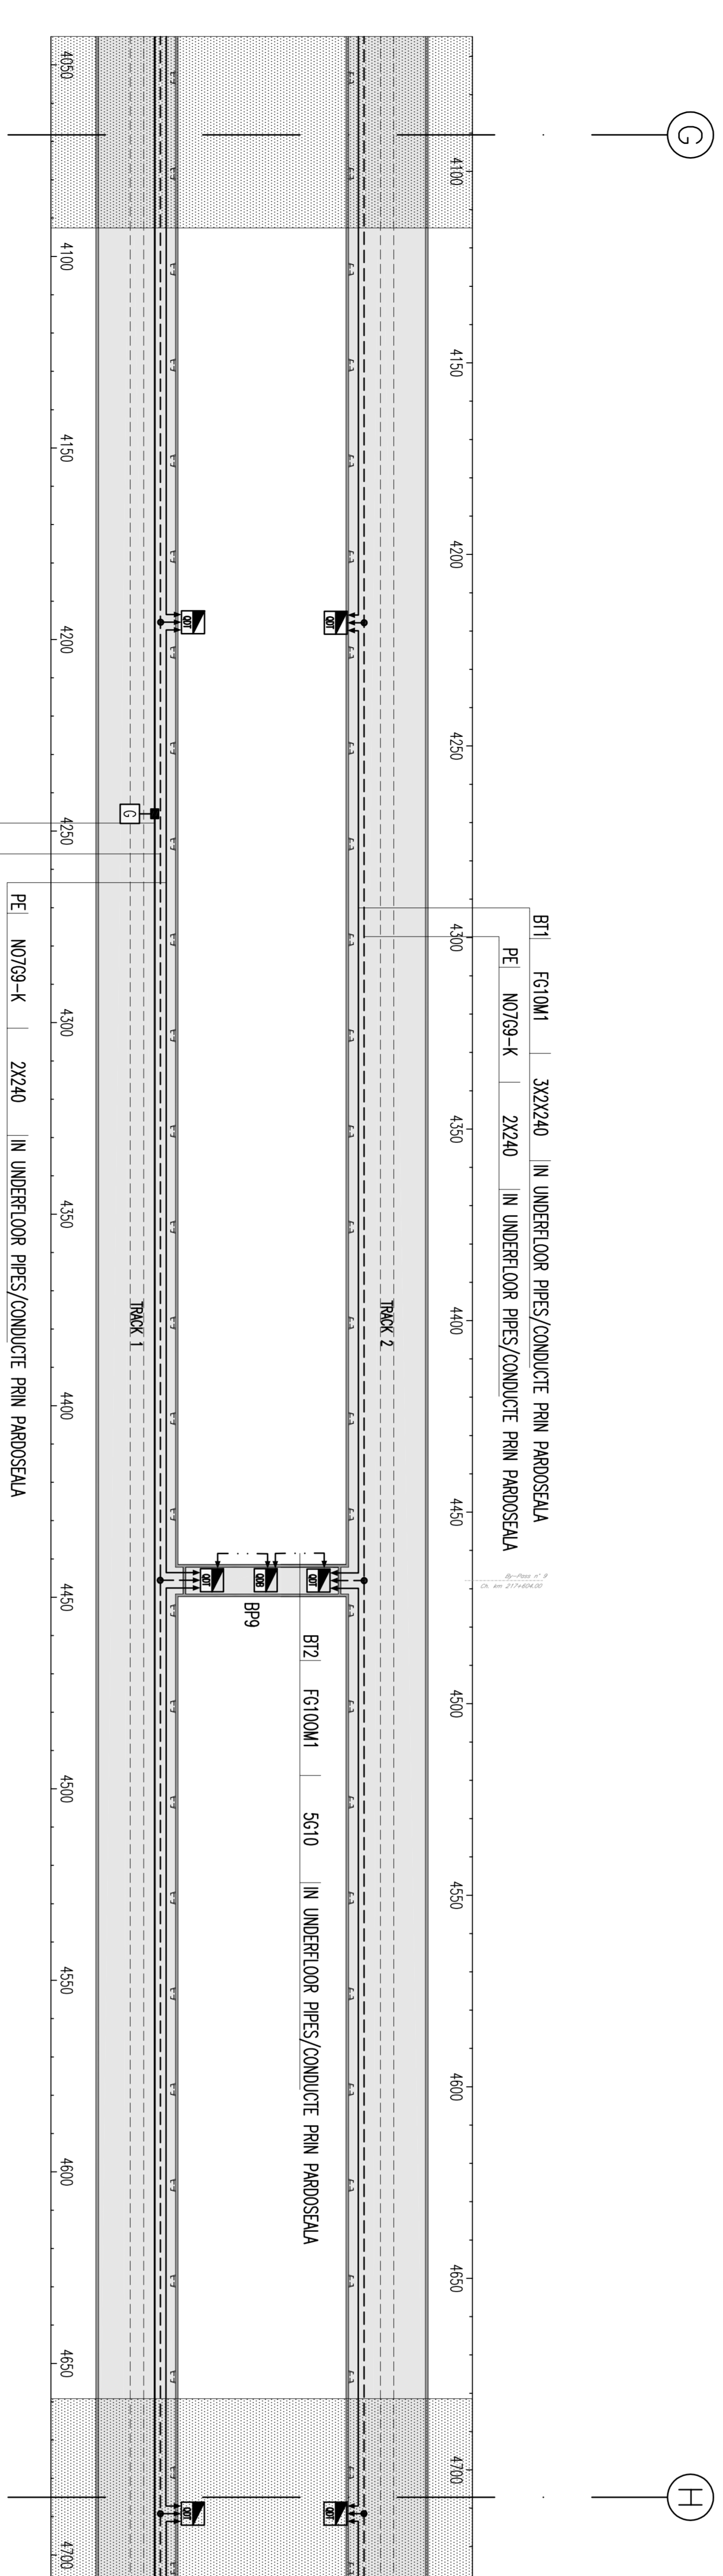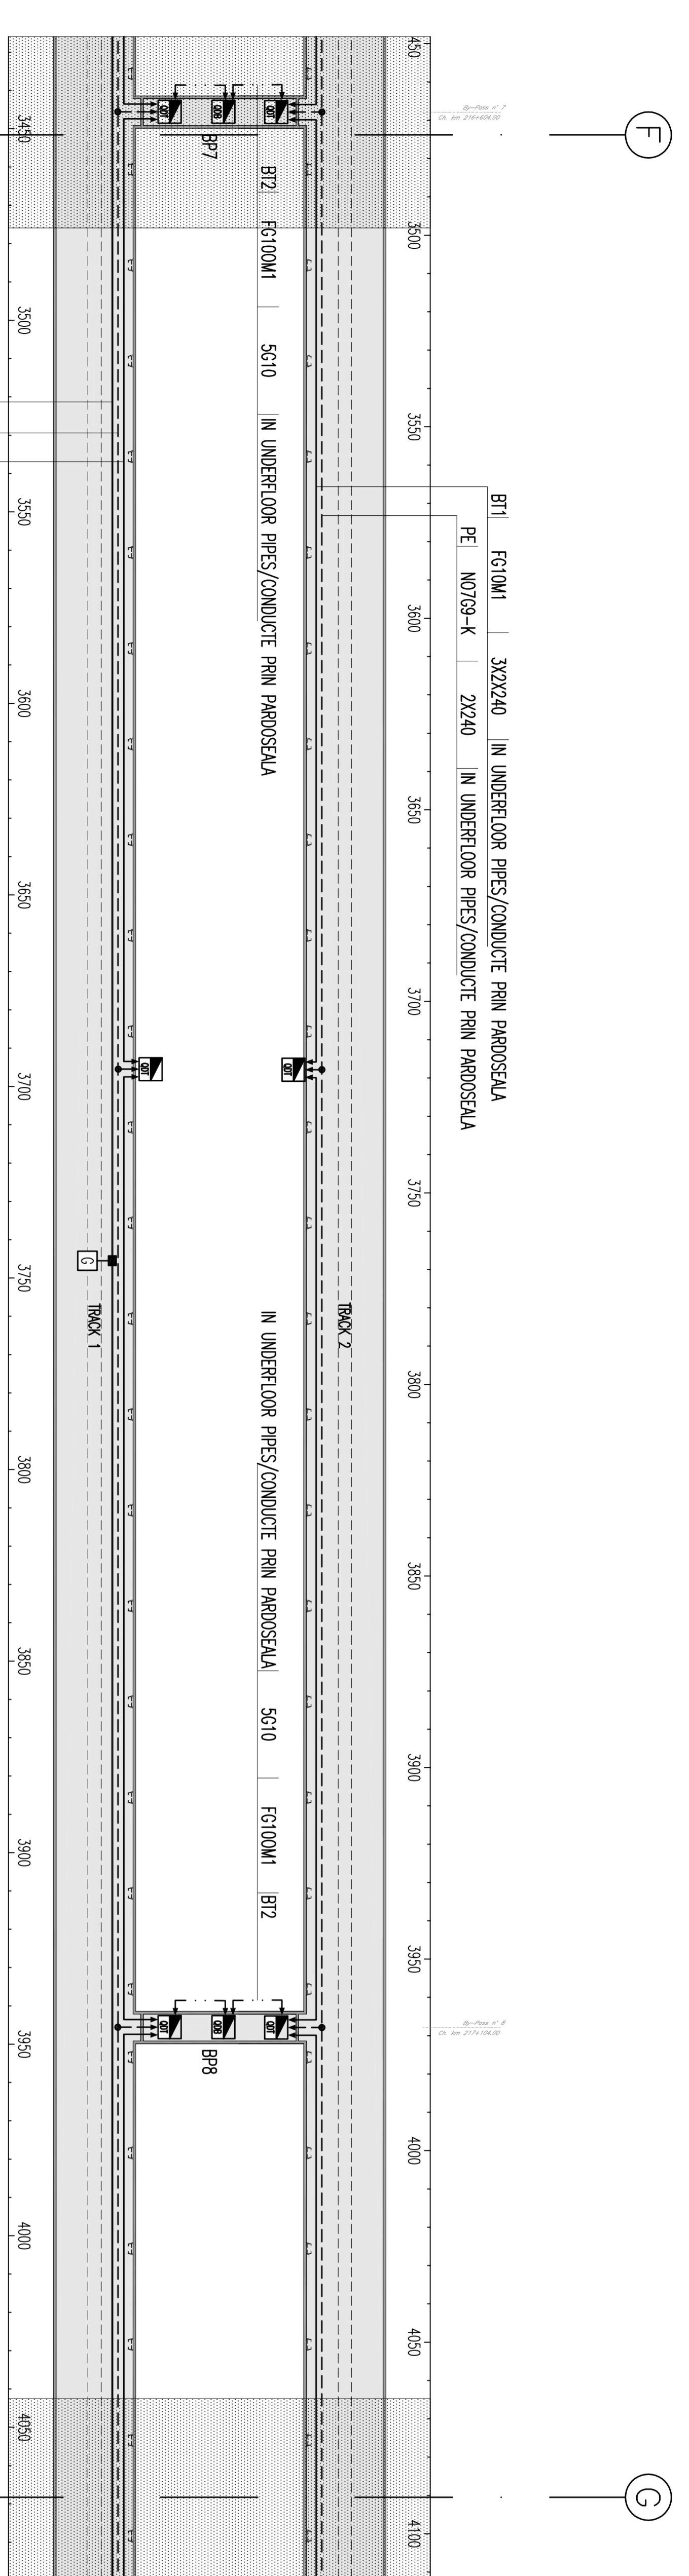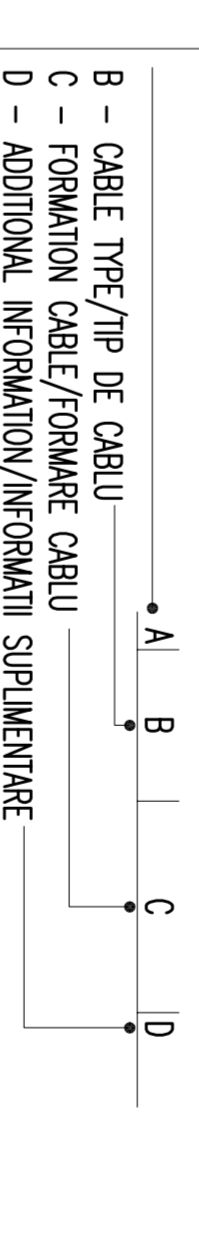

NOTE  
 - AREA SHOWN IN THE NEXT / PREVIOUS SHEET  
 - ZONA PREZENTATA IN PACHEIUL URMATOR / ANTERIORA

**CLIENT / CLIENT**  
**CFR**  
 C.N.C.F. "C.F.R." - S.A.

**CONSULTANT / CONSULTANT**  
**SASO+ Wilson**  
**OBERMAYER**  
 Design System **TECHN**

**GOVERNUL ROMANIEI**  
 ROMANIA'S GOVERNMENT  
 PROIECT FINANAT DE UNIUNEA EUROPEANA  
 EUROPEAN UNION FINANCED PROJECT

Model	Date	Modificari/Modificari	Proiectant	Verificat/Verificat	Approbat/Approbat
A					
B					
C					
D					

**SUBCONSULTANT / SUBCONSULTANT**

Model	Date	Modificari/Modificari	Proiectant	Verificat/Verificat	Approbat/Approbat
1					
2					

**Denuntiu desen / Drawing Title : TUNELULUI ORMEIS**






