

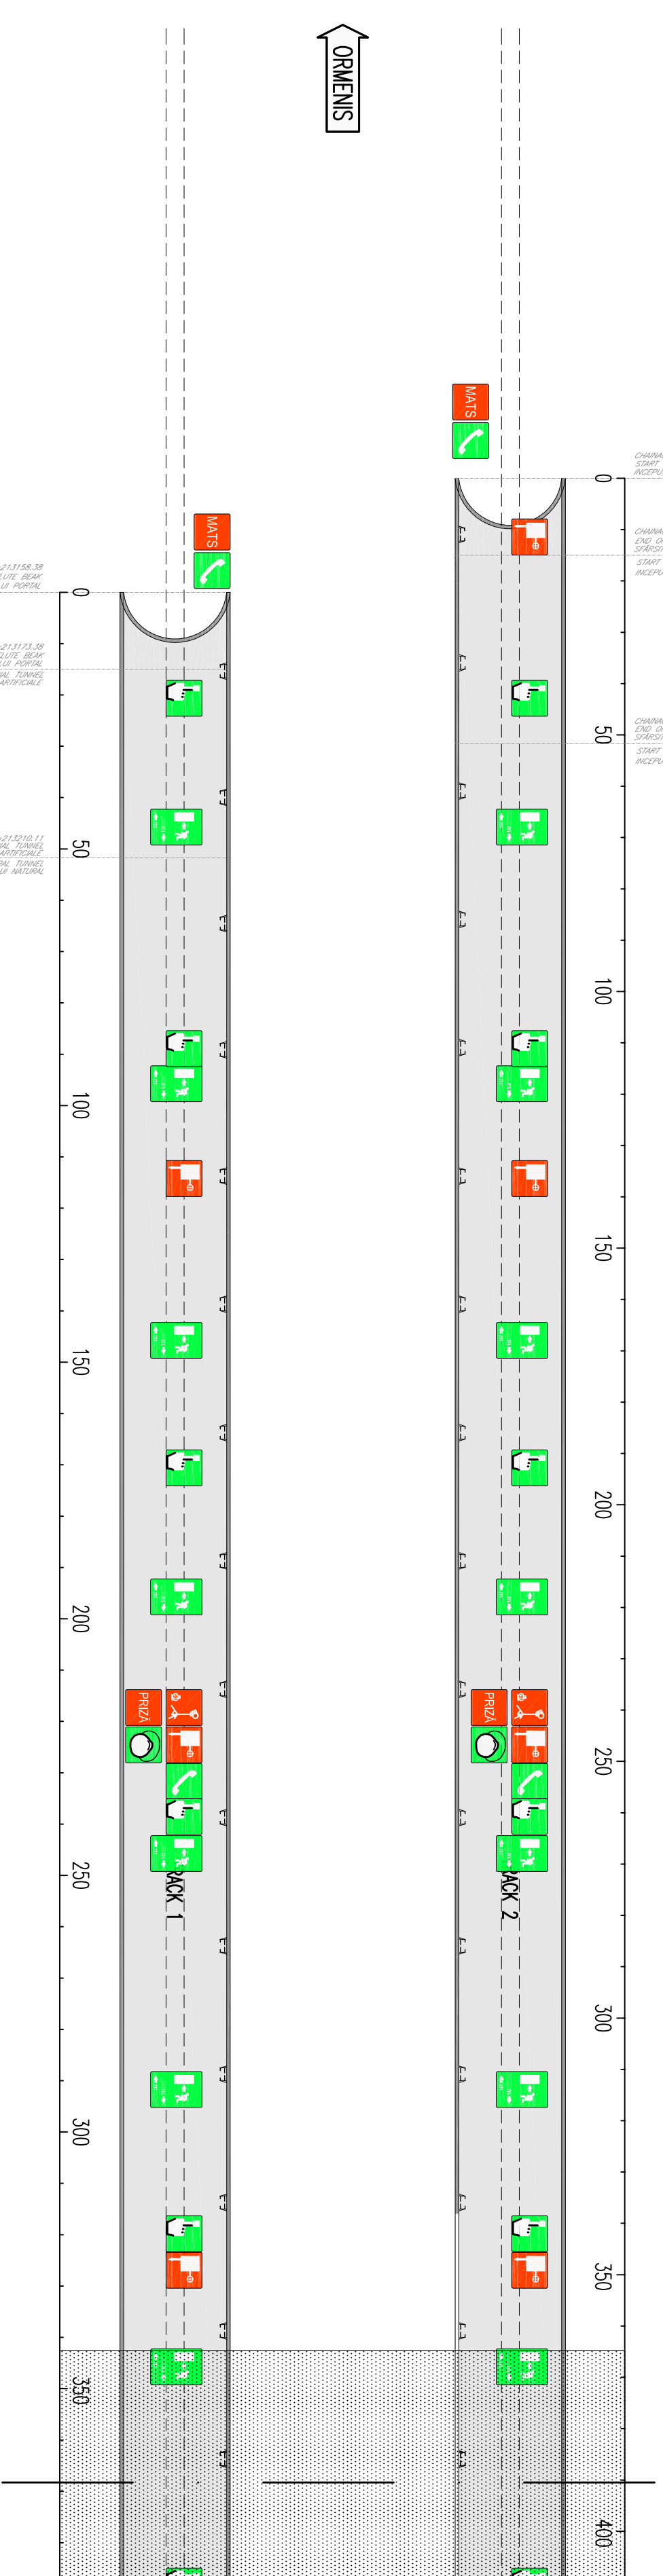
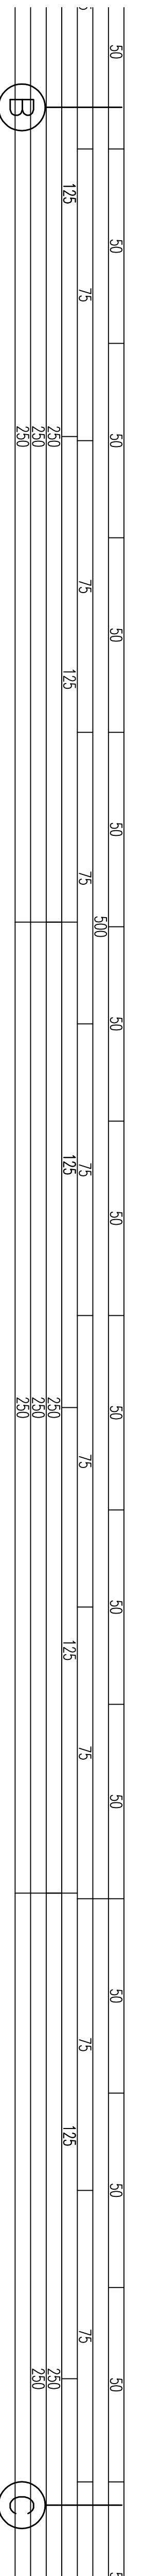
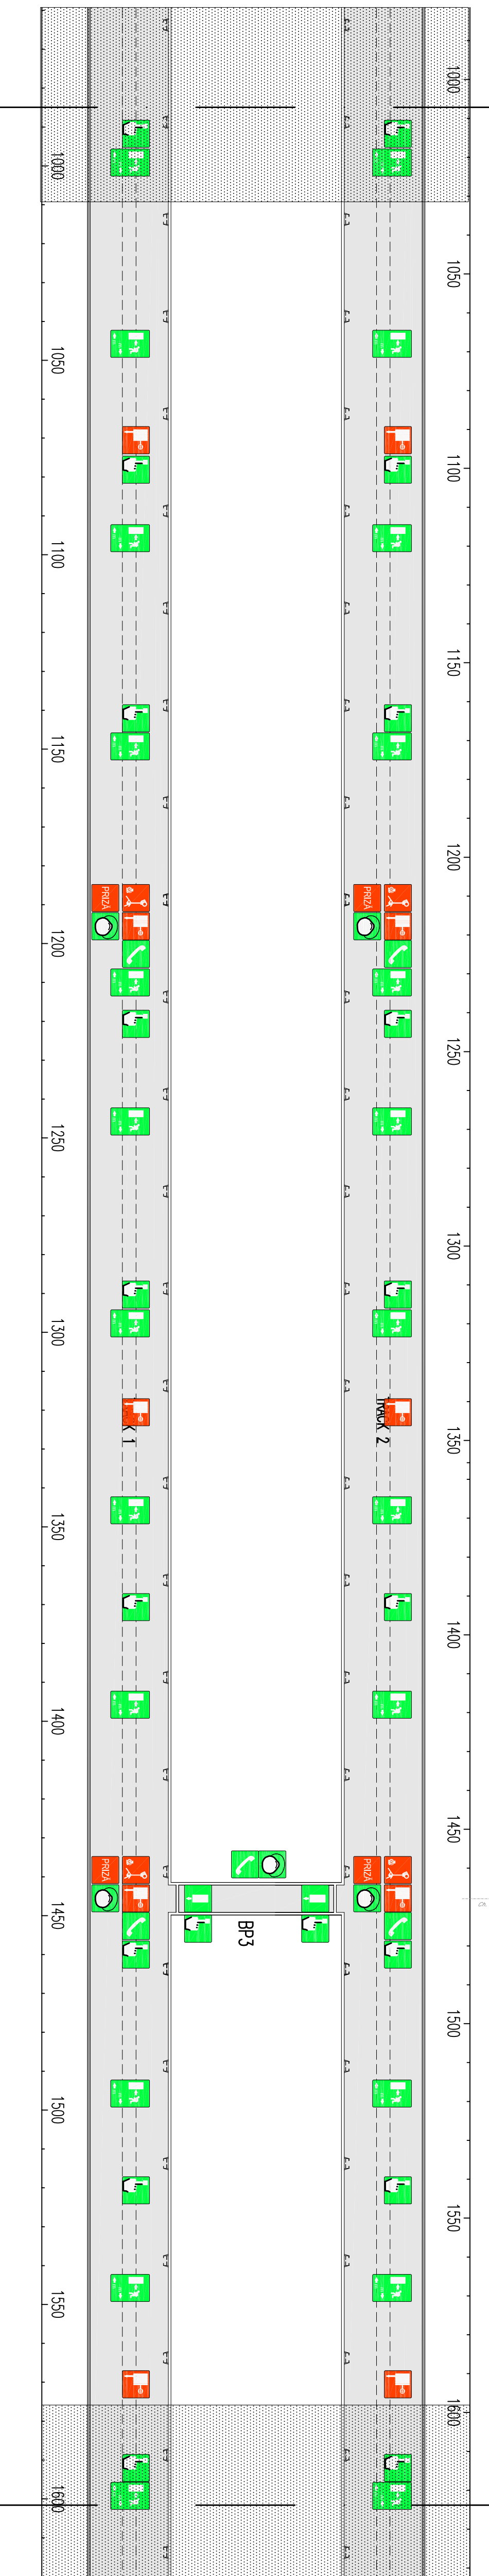
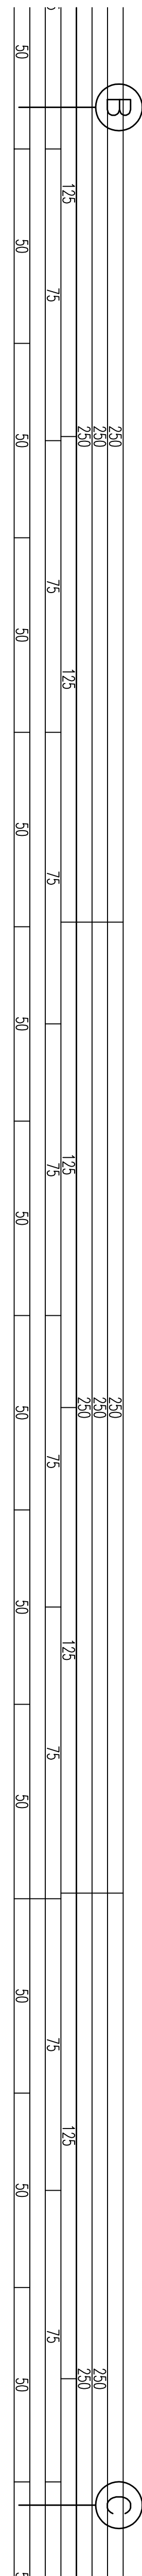
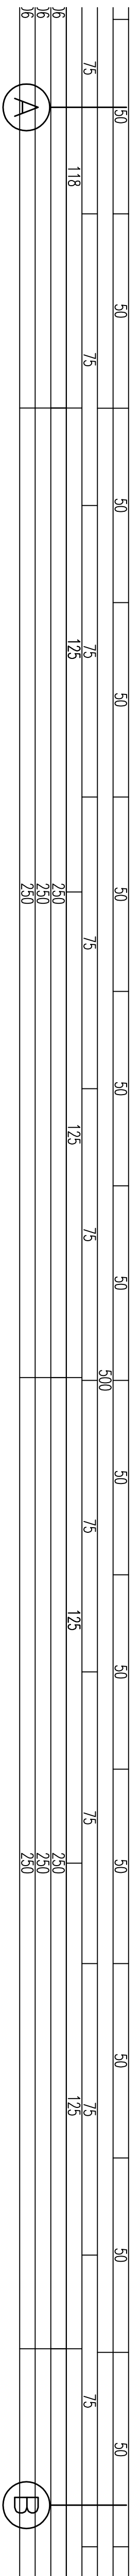


118																						


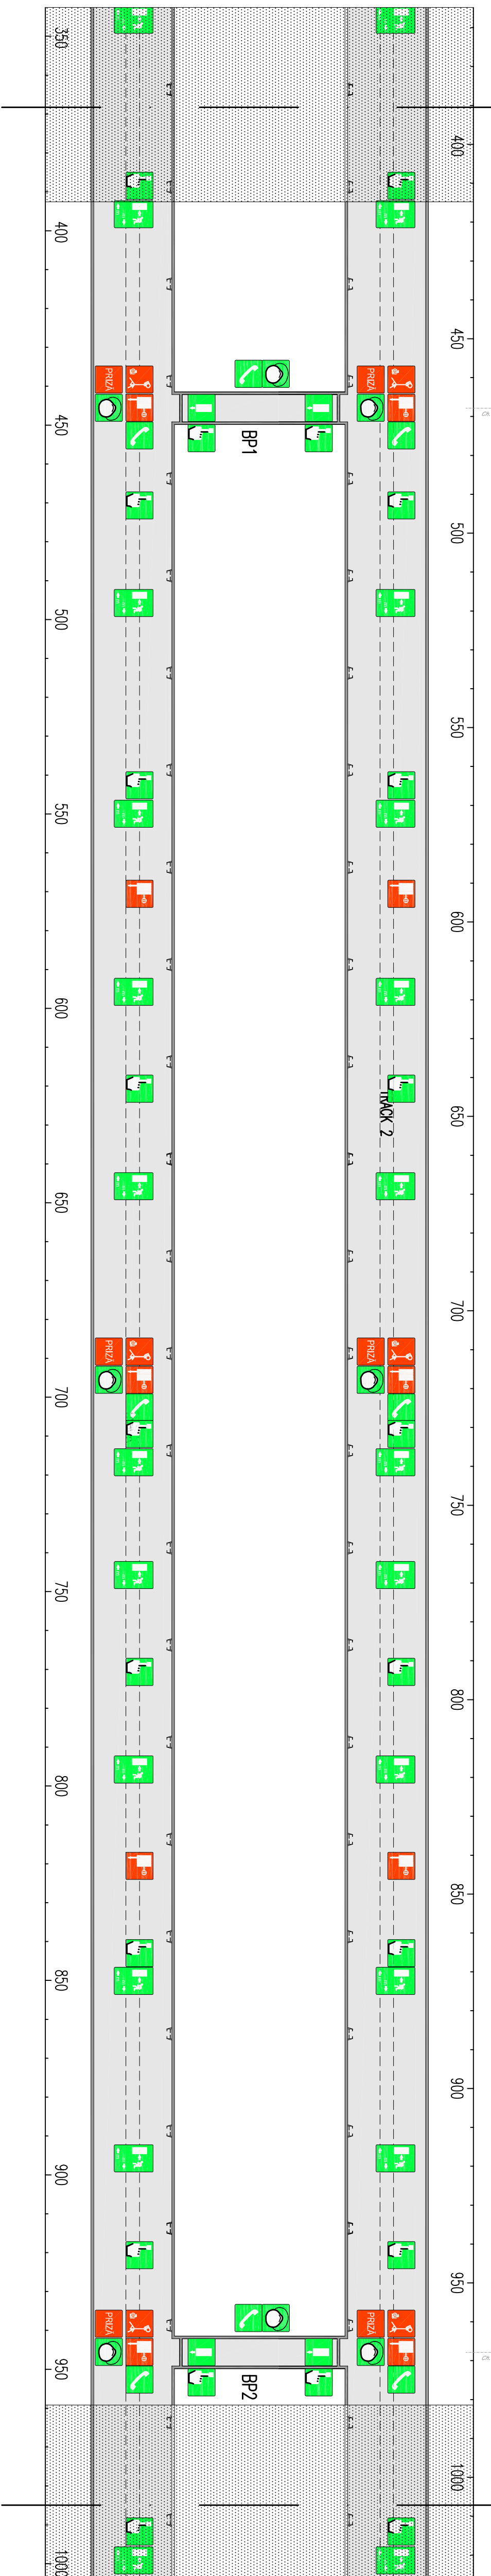


21																								

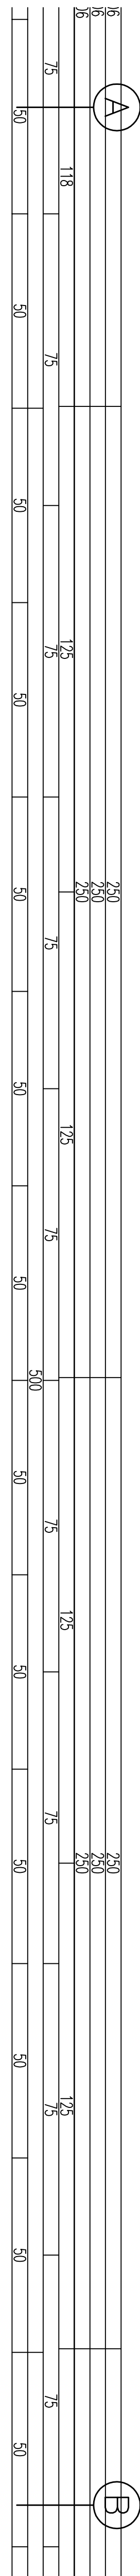

SYMBOLS LEGEND / LEGENDA SIMBOLURI	
[Symbol]	EMERGENCY EXIT/IESIRE DE URGENȚA

GENERAL PLAN / PLANUL GENERAL

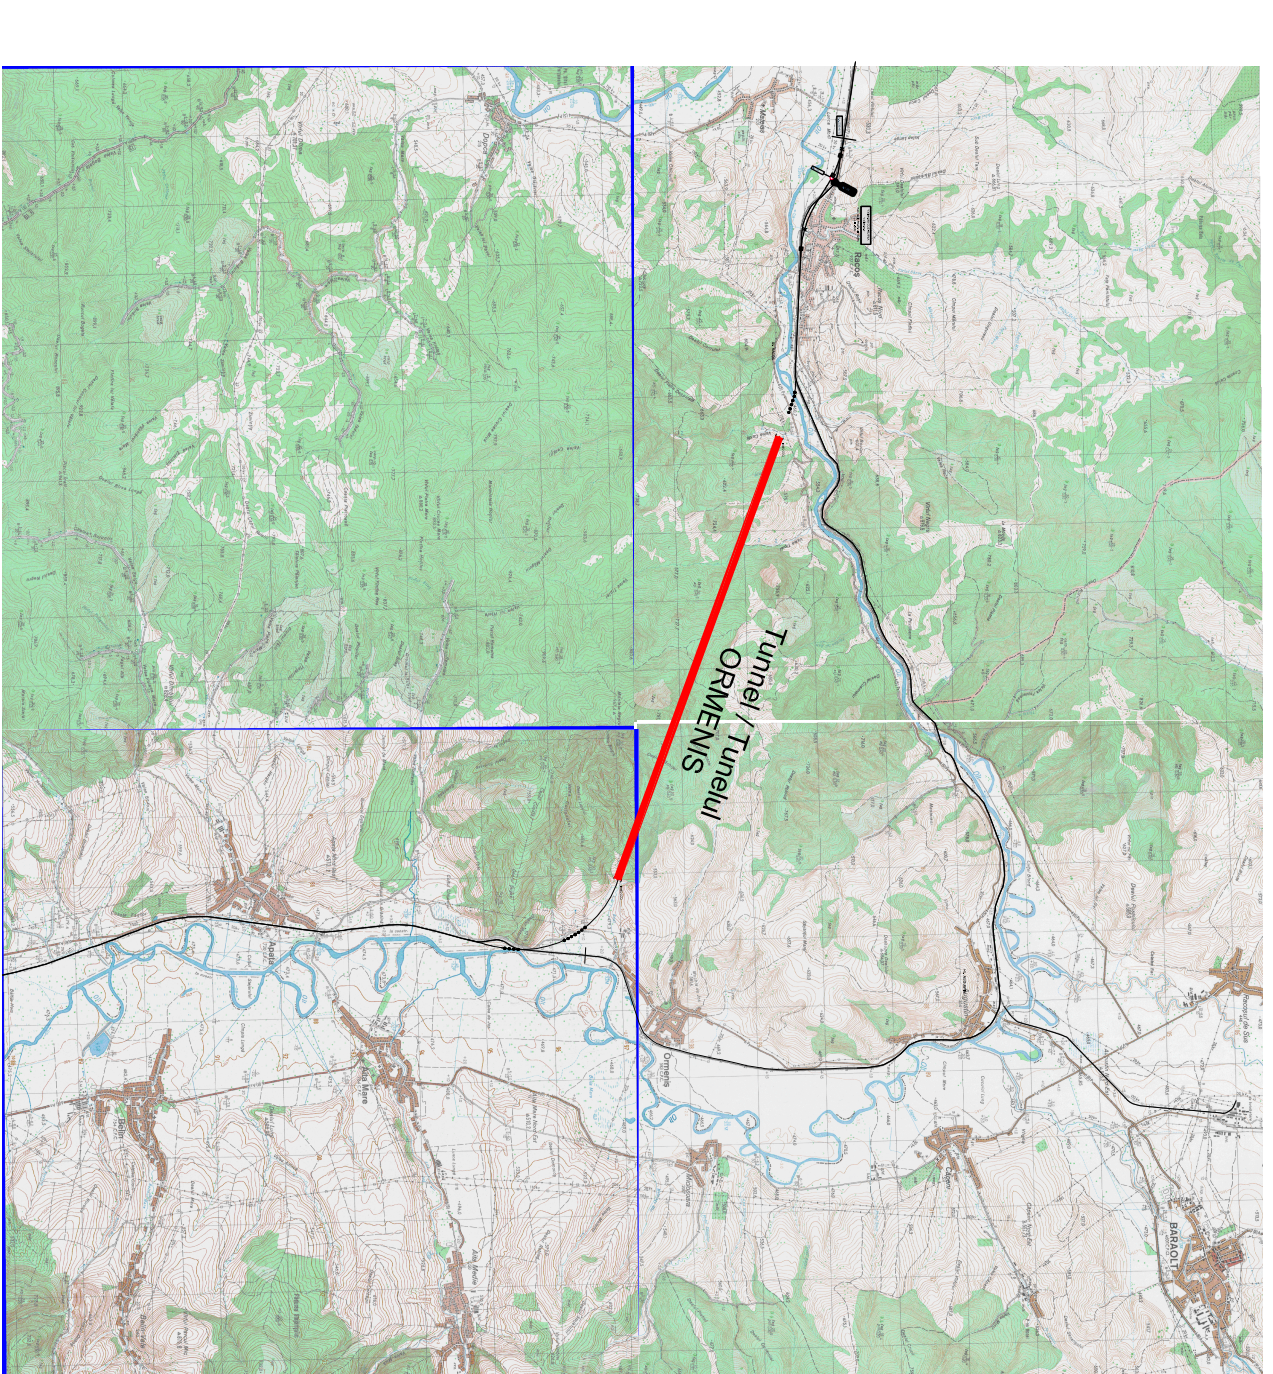

NOTE:
- AREA SHOWN IN THE NEXT / PREVIOUS SHEET

CLIENT / CLIENT
CFR
C.N.C.F. "C.F.R." - S.A.

CONSULTANT / CONSULTANT
TECHNIC
CONSULTING

SUBCONSULTANT / SUBCONSULTANT
OBERMAYER
CONSTRUCTII

Role	Name	Date	Signature
Approved	R. Luiza		
Project manager / Proiectant	C. Ghimbali		
Approved / Aprobat	C. Ghimbali		
Designed / Conditat	C. Ghimbali		
Checked / Verificat	P. Anandio		
Producer / Producator			
Reviewer / Revisor			

DESCRIPTION OF THE PROJECT / DESCRIEREA PROIECTULUI

Denumire desen / Drawing Title : TUNEL LITONULI ORMENIS

Emergency Signage System
Scara: scara
1:1/500
Lot
1/4
N./N.

