



GENERAL PLAN / PLANUL GENERAL

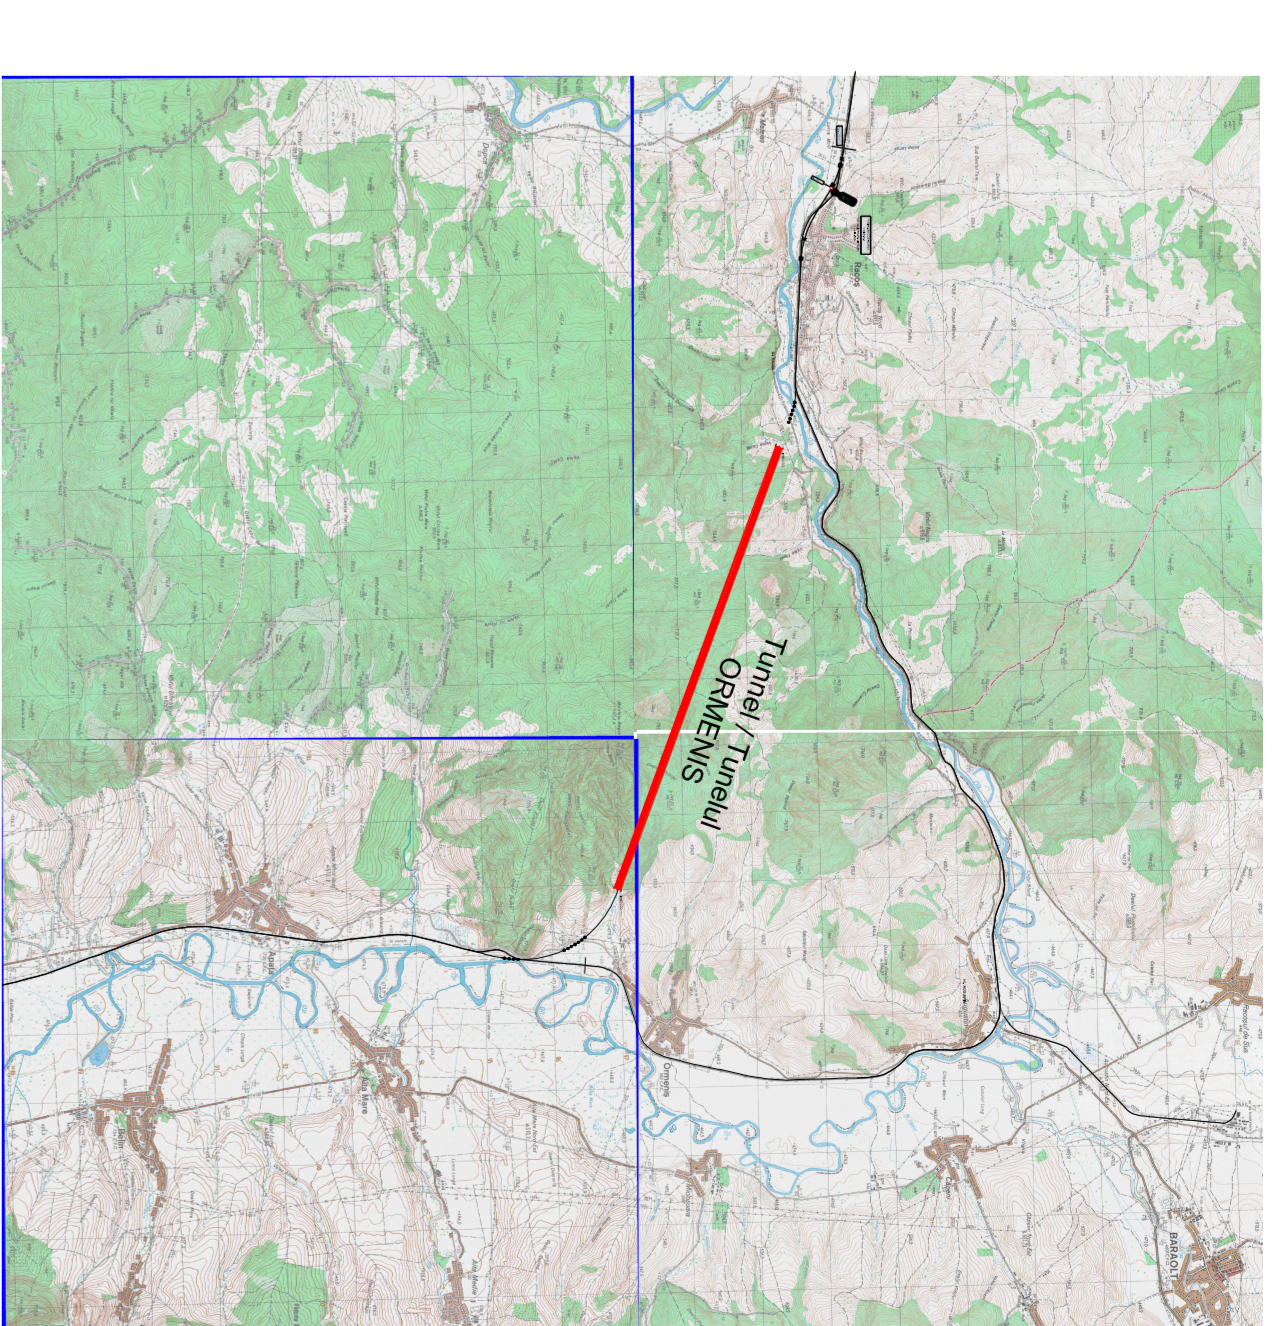

SYMBOLS LEGEND / LEGENDA SIMBOLURI	
	EMERGENCY EXIT/IEȘIRE DE URGENȚĂ
	EMERGENCY TELEPHONE/LINE TELEFONICĂ DE URGENȚĂ
	GROUNDING EQUIPMENT/ECHIPAMENT DE ÎMPĂMÂNARE
	EMERGENCY EQUIPMENT TO RESCUE TEAMS/ECHIPAMENT DE URGENȚĂ PENTRU A SALVA

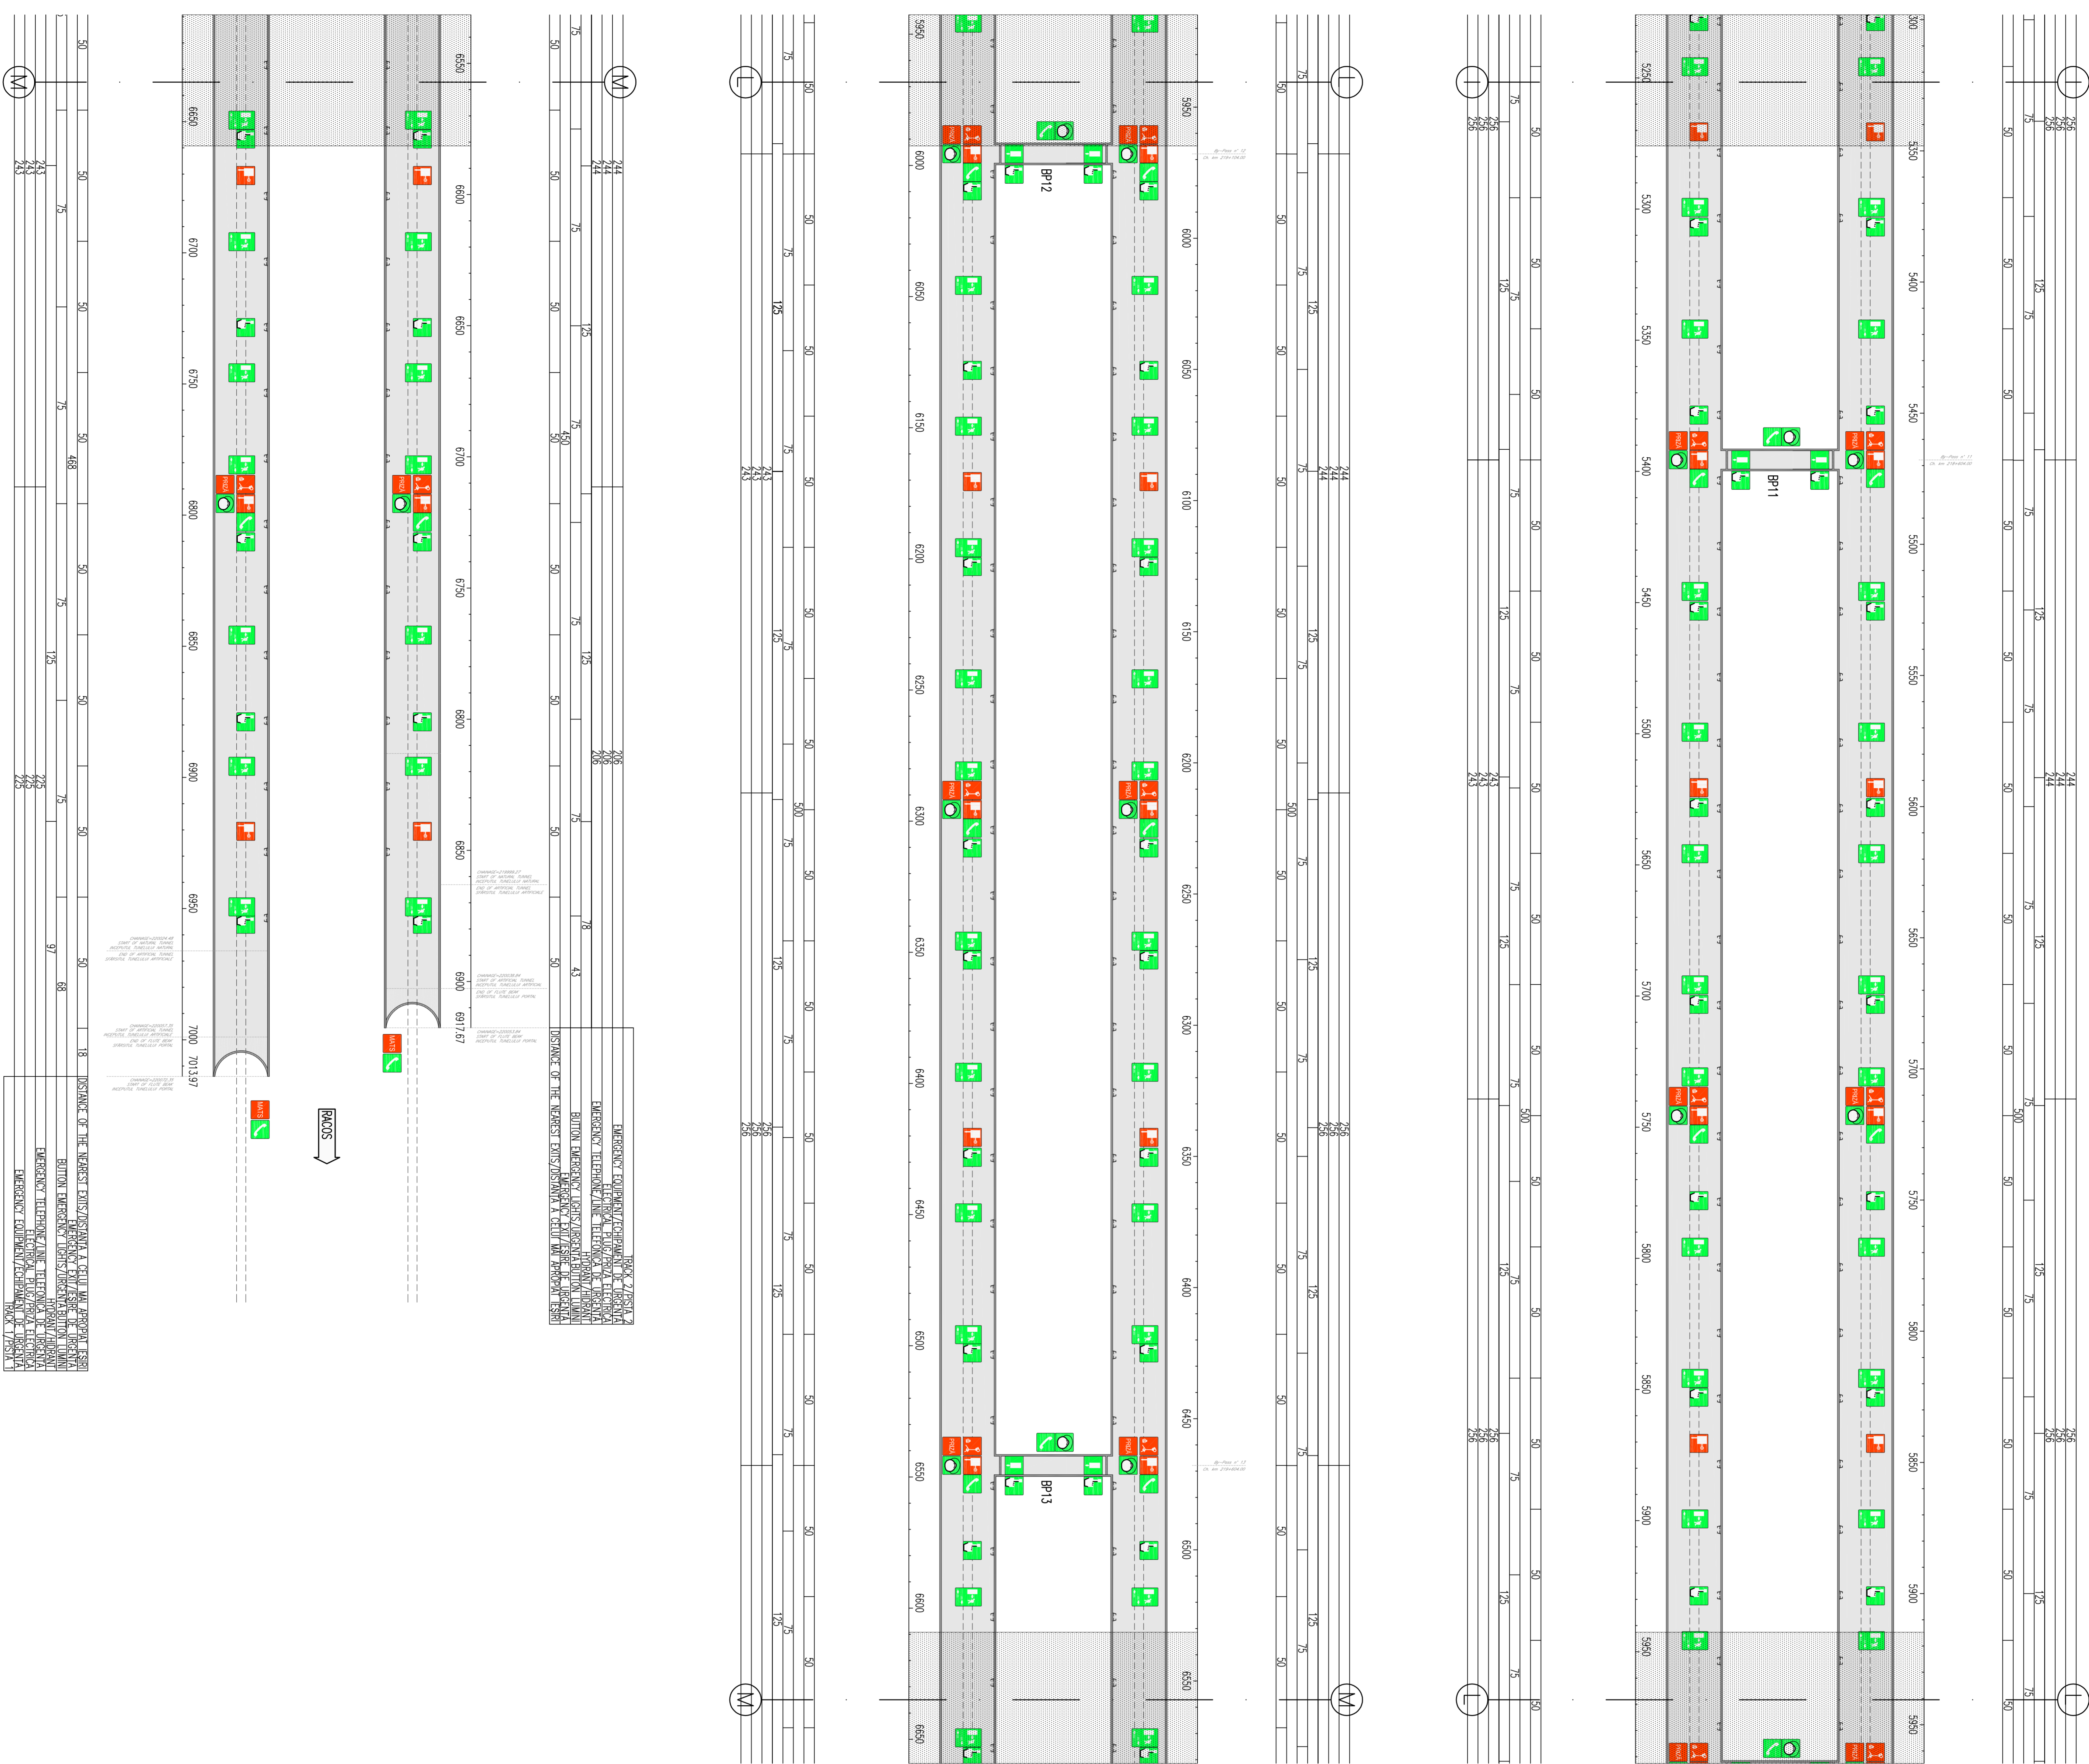

NOTE
- AREA SHOWN IN THE NEXT / PREVIOUS SHEET

Code	Description	Approval	Date
D			
C			
B			
A			

CLIENT / CLIENT
CFR
C.N.C.F. "C.F.R." - S.A.

CONSULTANT / CONSULTANT
SASO
WILSON
OBERMEYER
TECHNIC
CONSULTING



