


MEDICAL CARE BUILDING LOCAL LEGEND/  
LEGENDA LOCALE CLADIRE DE SANATATE  
LOCAL

LOCAL	DESCRIPTION/DESCRIERE
1	WAITING LOCAL LOCALE IN ASTEPTARE
2	LOCAL
3	SURGERY CHIRURGIE
4	W.C.
5	ARCADE/PORTIC


MULTISPLIT CONDITIONER MADE BY/CONDITONER SPLIT REALIZATE DE:  
N. 1 OUTDOO3 UNIT/UNITATE EXTERNPf= 5,6 kW - Pf= 7,3 kW - Paj= 1,75 kW

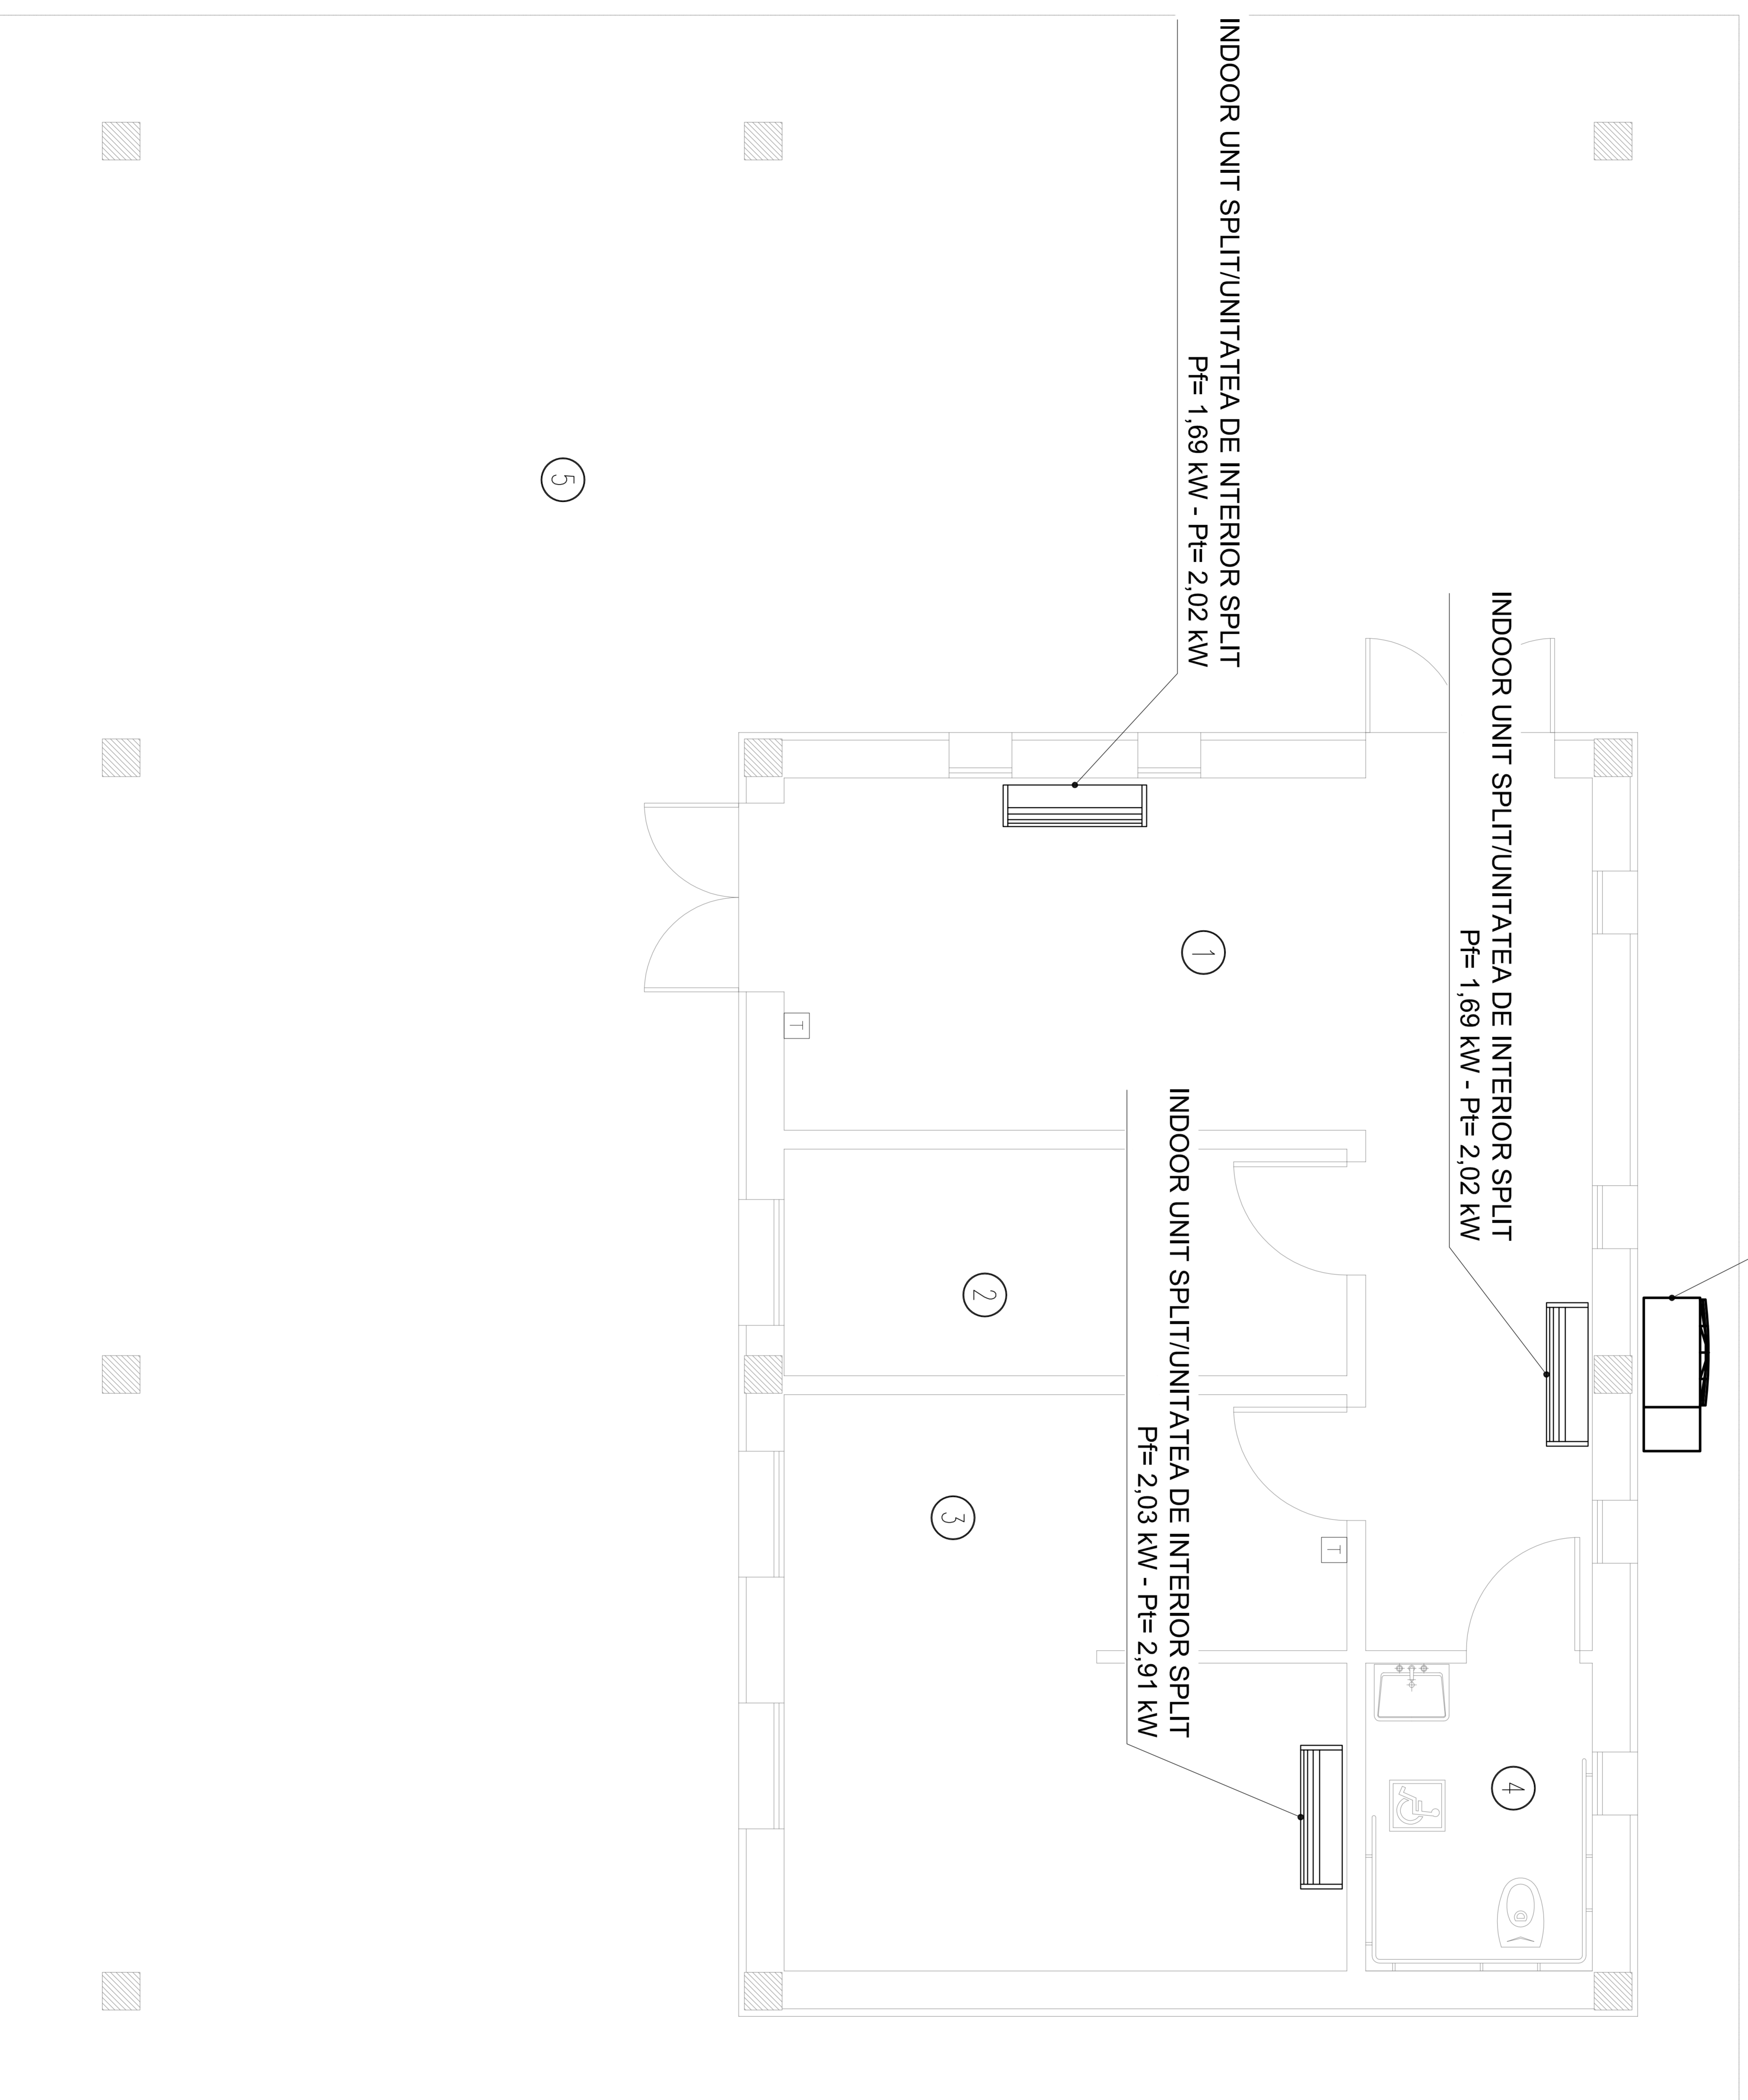

SYMBOL LEGEND/LEGENDA SIMBOLURI

SYMBOL/ SIMBOLURI	DESCRIPTION/DESCRIERE
□	CONTROL PANEL WALL WITH HEMOSPITAL/PANOU CONTROLUL DE PERTE CU HEMOSPITAL

KEY MAP/HARTA CHEIE

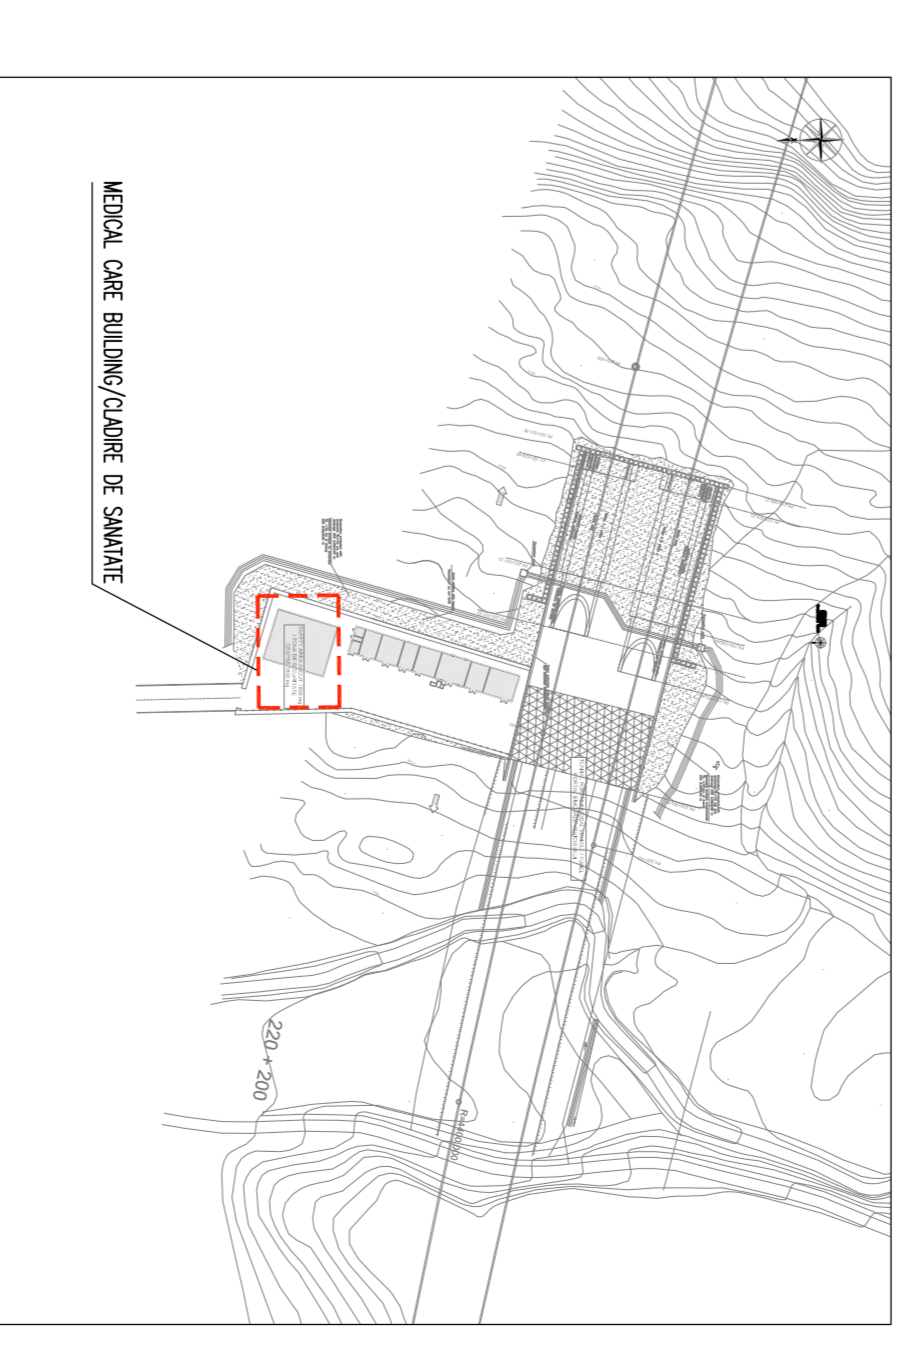

D	C	B	A
Model	Modificari/Modificari	Proiectant	Trasari/Trasari
Data	Modificari/Modificari	Modificari/Modificari	Modificari/Modificari

GOVERNUL ROMANIEI  
ROMANIA  
PROIECT FINANAT DE UNIUNEA EUROPEANA  
SPERANZA IN UN VIITOR MAI BUN

CFR  
C.N.C.F. "C.F.R." - S.A.

CLIENT / CLIENT  
CFR  
C.N.C.F. "C.F.R." - S.A.

CONSULTANT / CONSULTANT	DATE	SINTEZA
Approved Project manager S. S. S.	R. Lizza	
Approved Section 1 Coordinator C. Ghimbiu	C. Ghimbiu	
Approved Section 2 Coordinator C. Ghimbiu	C. Ghimbiu	
Approved Producer P. Ansoiu	P. Ansoiu	

SUBCONSULTANT / SUBCONSULTANT

Realizata la data de 15.05.2018. Seamana, partea componenta a contractului IV Part European, per...  
Rehabilitation of the railway from Borjov - Simleu, component part of the IV Part-European Corridor, for the tubes circulation with maximum speed of 160 km/h.  
Section 1 Borjov - Simleu - Sigheana

Denumire desen / Drawing Title : TUNELUL UNELI ORMENIS

Mapa de pozitionare a sistemului de ventilatie si al conditiilor de lucru in statiile de incalzire si aer conditionat

Conditiile / Condition System	Scara / Scale	L07	N. / Nr.
E A S 1	0 1	C	1 0
L X	T S	1 0	3
8	0 0	5	0