


RELEVU PARTER/GROUND FLOOR SURVEY

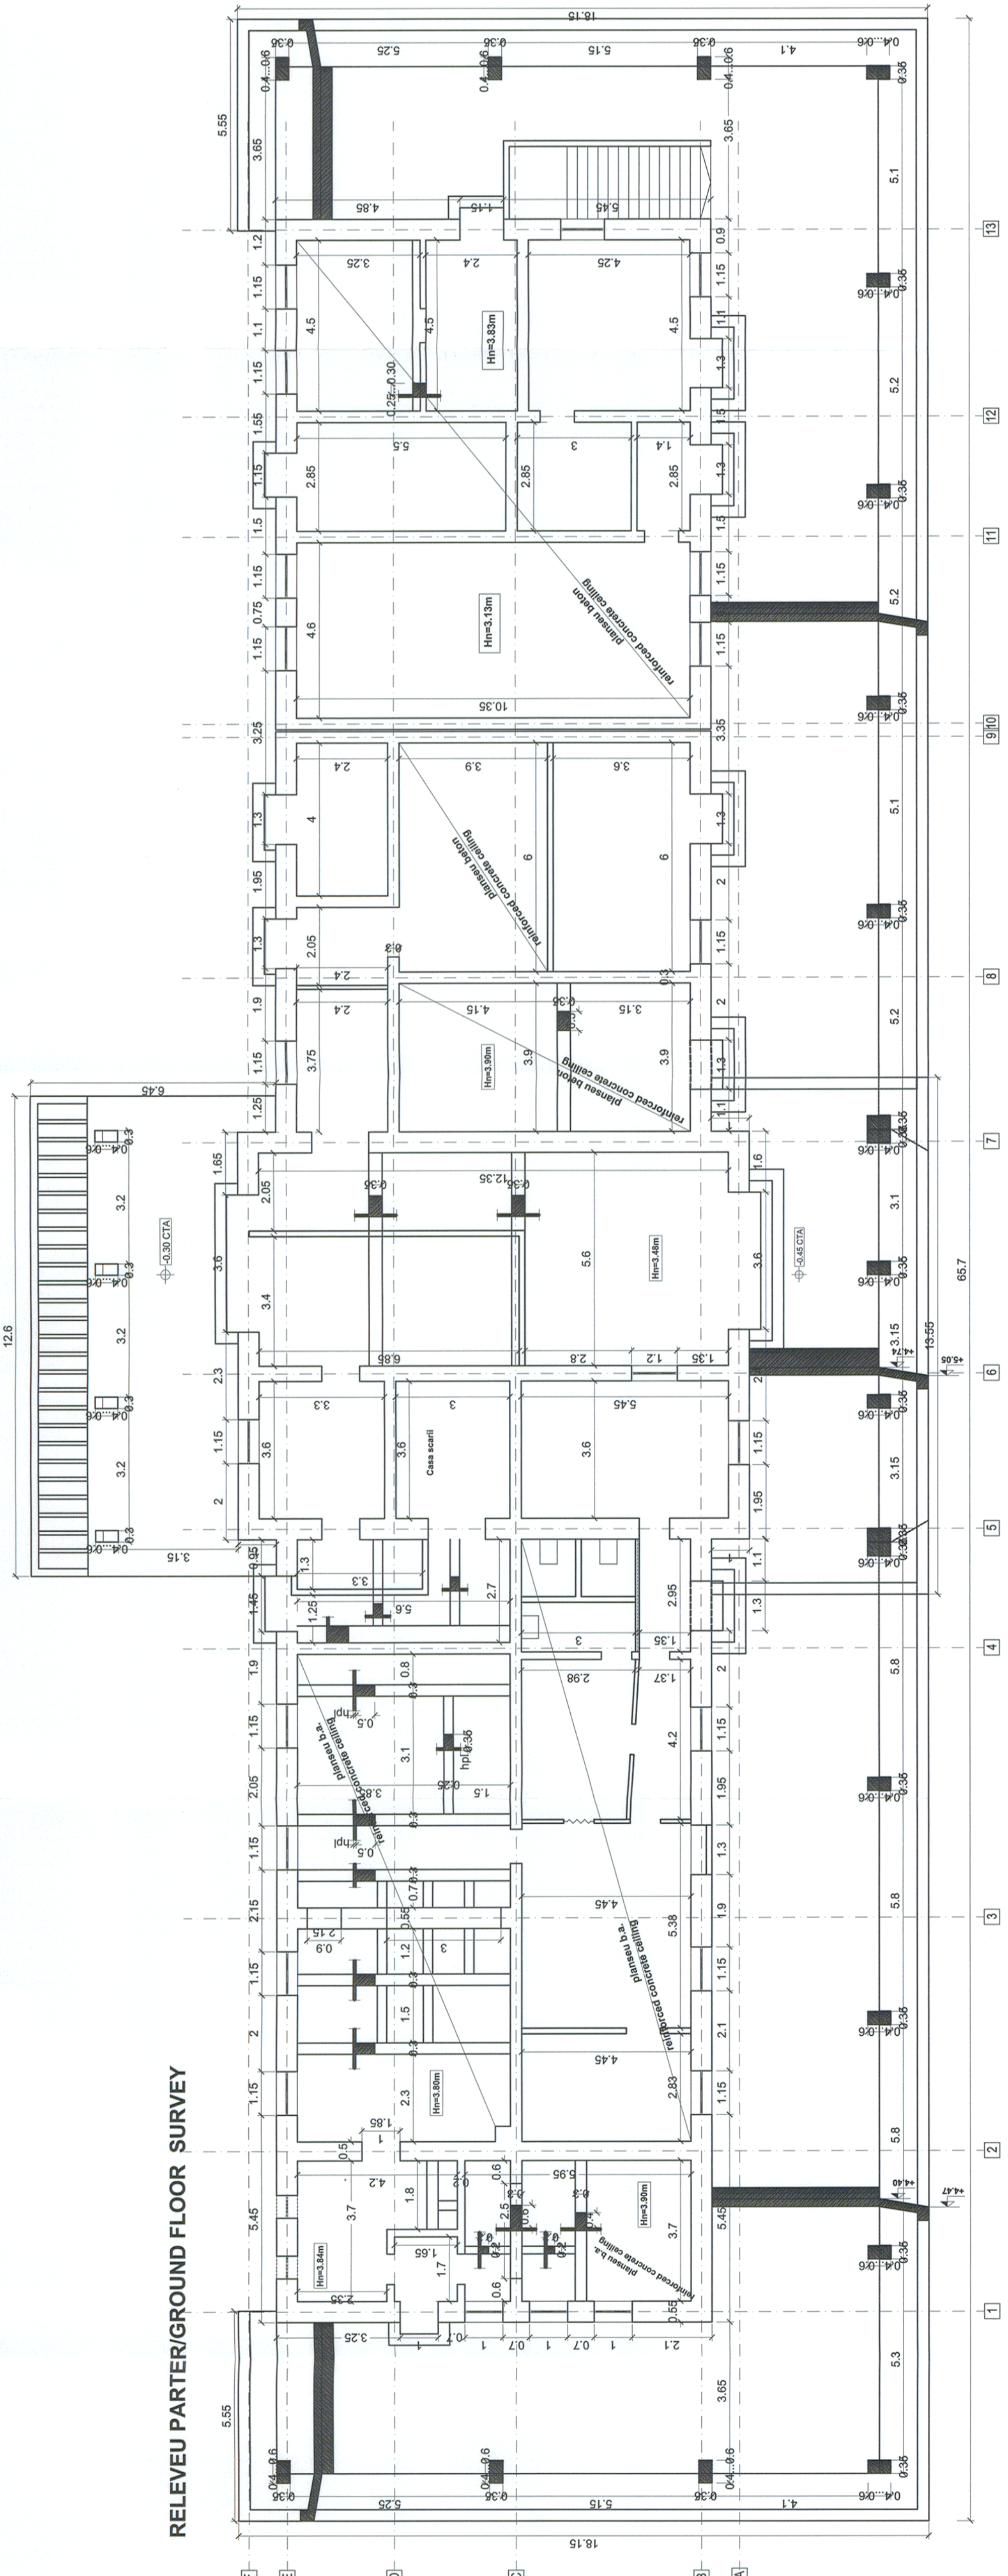

BENEFICIAR / BENEFICIARY COMPANIA NATIONALA DE CAI FERATE CFR SA		DENUMIREA LUCRARI / PROJECT TITLE STUDIUL DE FEZABILITATE PENTRU MODERNIZAREA LINEI FERoviARE CARANSEBES - TIMISOARA - ARAD FEASIBILITY STUDY FOR MODERNIZATION OF THE RAILWAY LINE CARANSEBES - TIMISOARA - ARAD	
PROIECTANT GENERAL / GENERAL DESIGNER NUMARUL / No. Name ȘTEFAN RUSTE RALUCA PETREȘ CATALIN SERBAN		PROIECTANT DE SPECIALITATE / SPECIALIZED DESIGNER NUMARUL / No. Name ȘTEFAN RUSTE RALUCA PETREȘ CATALIN SERBAN	
Modificarea / Modification		Verificat / Verified	
Data / Date		Verificat / Verified	
Index / Index		Verificat / Verified	
A B C		Verificat / Verified Verificat / Verified Verificat / Verified	
1 2 3 4 5 6 7 8 9 10 11 12 13		Verificat / Verified Verificat / Verified Verificat / Verified Verificat / Verified Verificat / Verified Verificat / Verified Verificat / Verified Verificat / Verified Verificat / Verified Verificat / Verified Verificat / Verified Verificat / Verified Verificat / Verified	
1562/2015 SF / FS		Scara/Scale 1:100	
12/16		Data / Date	
SF 3 0 1 R Z 1		Codificarea Planșii/Drawing Codification	
6 0 0 2 0		0	