


RELEVU ETAJ/FIRST FLOOR SURVEY

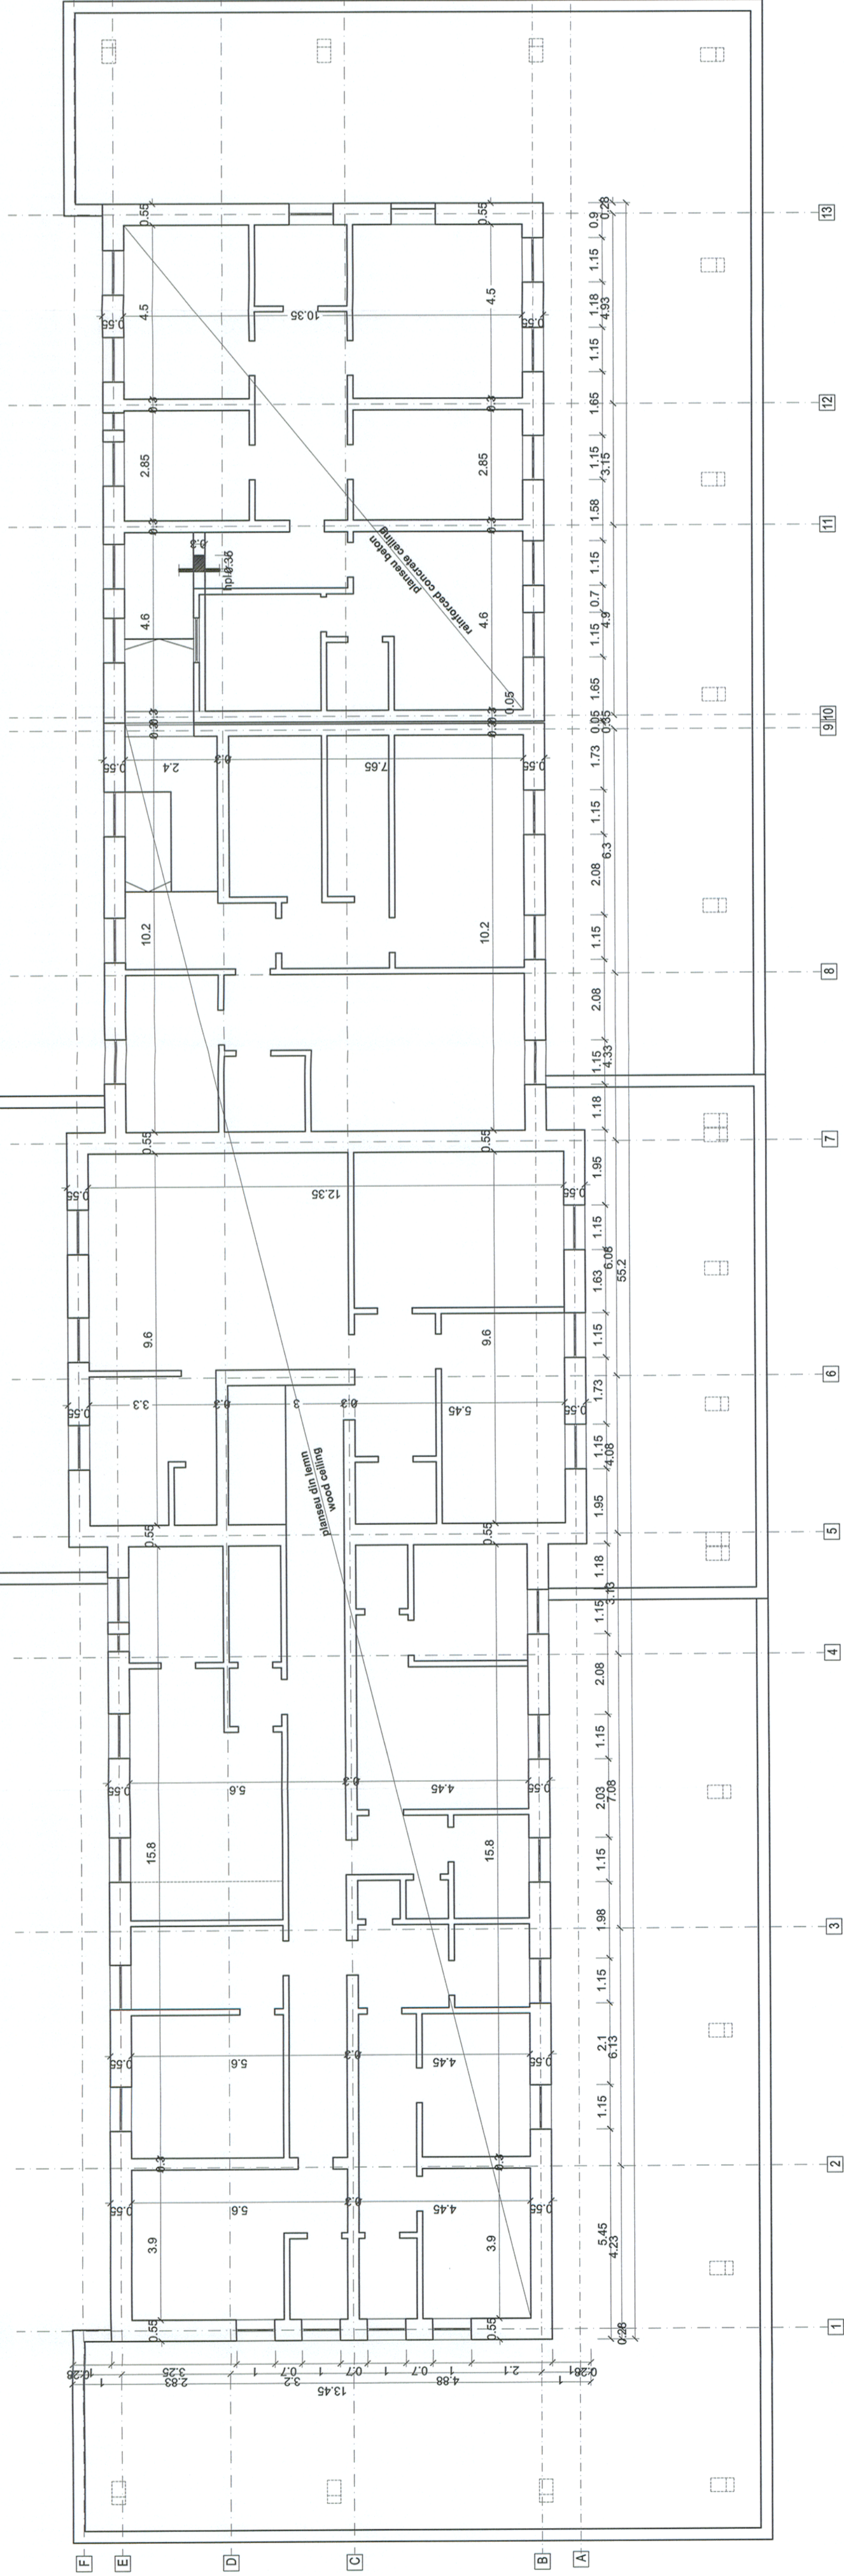

BENEFICIAR / BENEFICIARY DE CALFERATE "CFR" SA		DENUMIREA LUCRĂRII / PROJECT TITLE PLAN RELEVU ETAJ FEASIBILITY STUDY FOR MODERNIZATION OF THE RAILWAY LINE CARANSEBES - TIMISOARA - ARAD	
PROIECTANT GENERAL / GENERAL DESIGNER CONSIS PROJECT R.C.:40/394/1995		DENUMIREA DESENLULUI / DRAWING TITLE PRIMA ETAPA DE PROIECTARE FIRST FLOOR SURVEY DRAWING	
C Index / Index Date / Date	B Verificat / Verified Date / Date	A Proiectat / Designed Date / Date	S Verificat / Verified Date / Date
Numara / Name STEFAN RUSTE RALUCA PETRE CATALIN SERBAN		Semnatura / Signature [Signatures]	
Proiectat / Designed Verificat / Verified Sef Proiect / Project Manager		Proiectat / Designed Verificat / Verified Sef Proiect / Project Manager	
Coeficient / Coefficient SF / SF 1:100		Coeficient / Coefficient SF / SF 1:100	
Data / Date 12/16		Data / Date 12/16	
Faza / Phase SF / SF		Faza / Phase SF / SF	
Proiect / Project 1562/2015		Proiect / Project 1562/2015	
Cod / Code 60030		Cod / Code 60030	