


RELEVEU FISURI PARTER/GROUND FLOOR CRACKS SURVEY

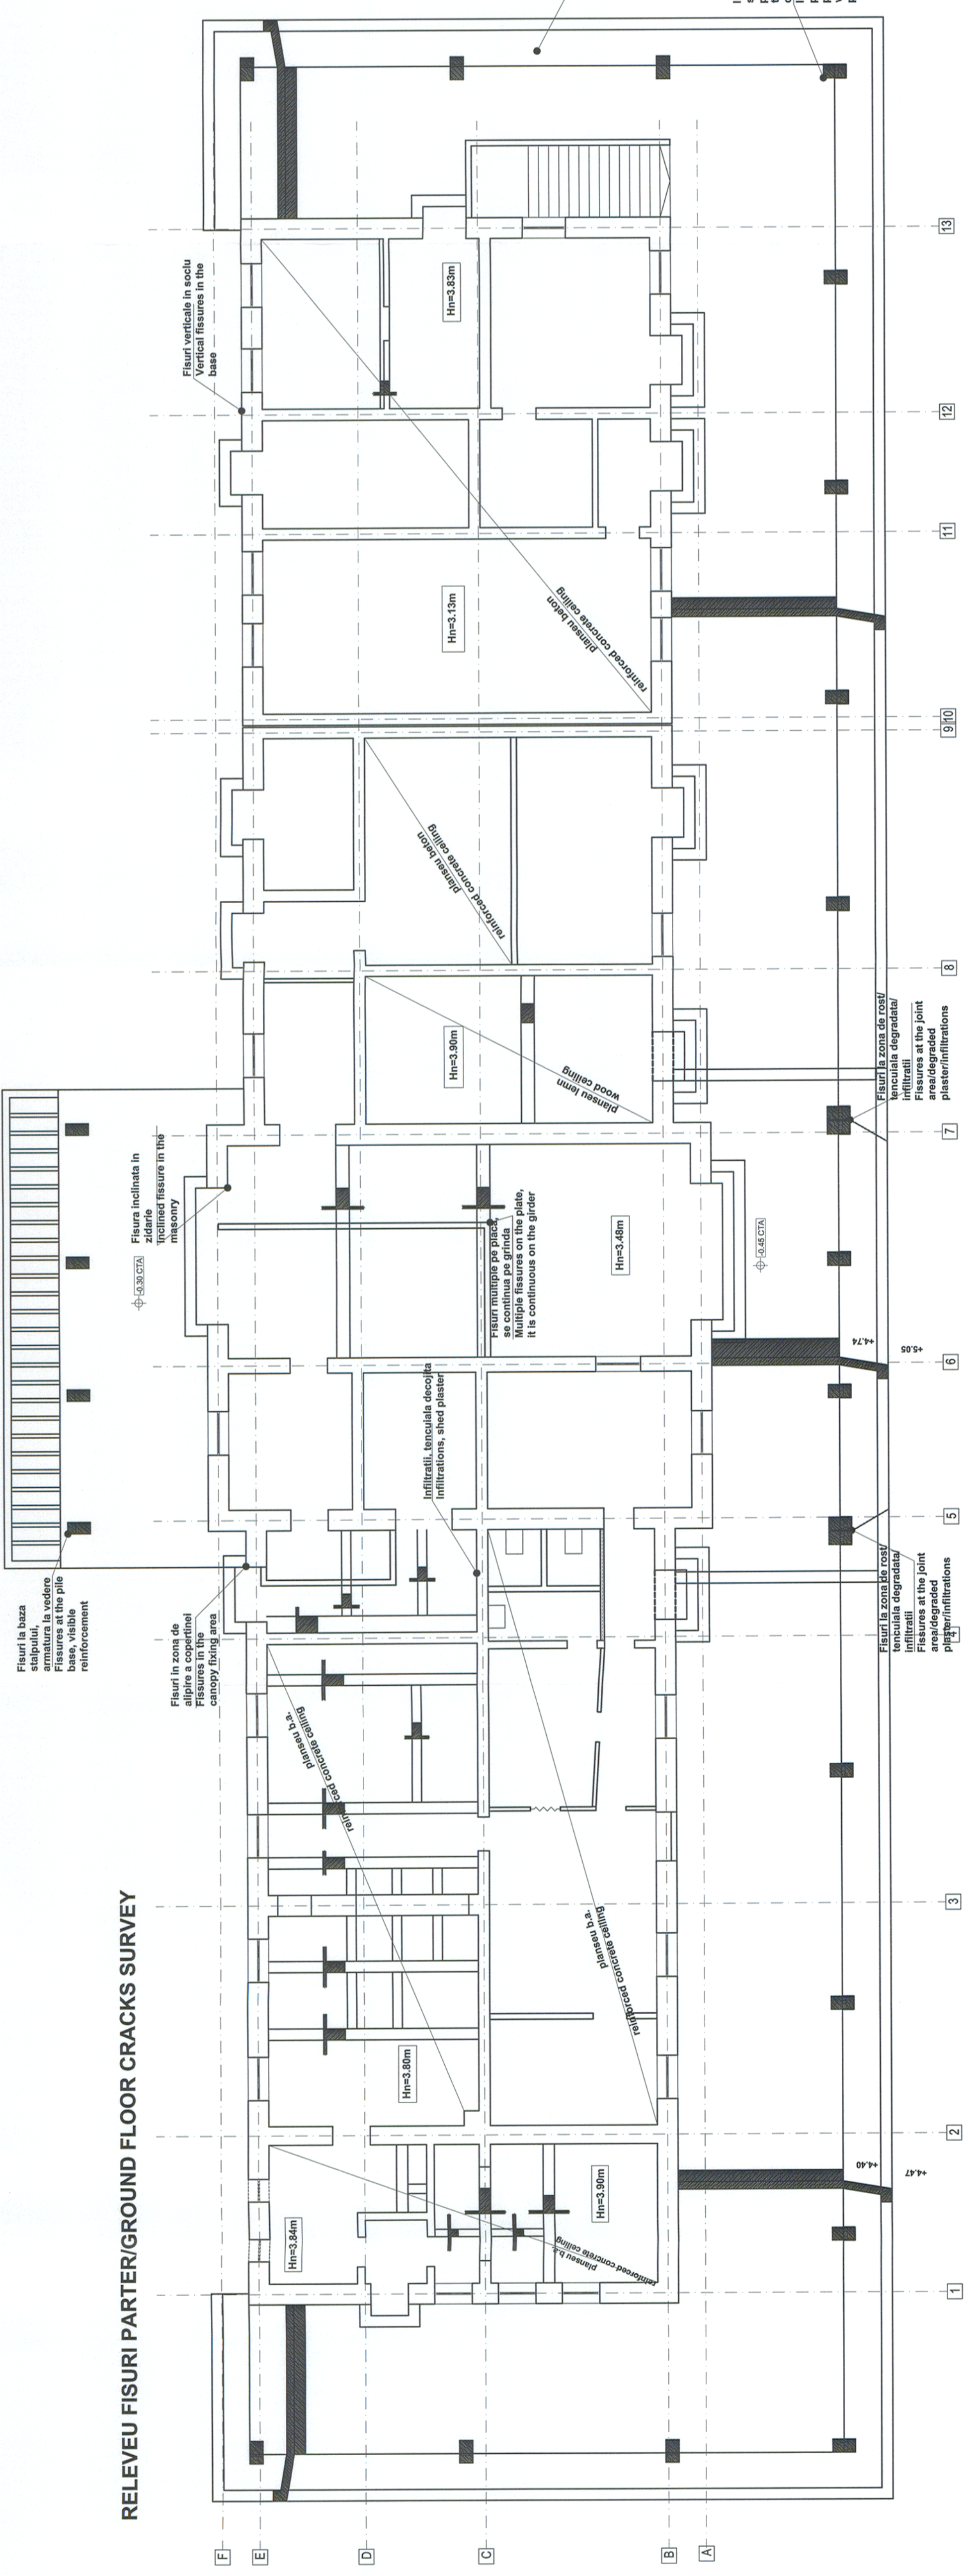

BENEFICIAR / BENEFICIARY COMPANIA NATIONALA DE CALFERATIE CFR SA		DENUMIREA LUCRARII / PROJECT TITLE STUDIUL DE FEZABILITATE PENTRU MODERNIZAREA LINIEI FERoviARE CARANESEBES - TIMISOARA - ARAD FEASIBILITY STUDY FOR MODERNIZATION OF THE RAILWAY LINE CARANESEBES - TIMISOARA - ARAD	
PROIECTANT GENERAL / GENERAL DESIGNER		PROIECTANT DE SPECIALTATE / SPECIALIZED DESIGNER	
C	B	A	
Index / Index	Data / Date	Modificarea / Modification	Verificat / Verified
PROJECTANT: STEFAN RUSTE VERIFIER: ROLAND PETRE PROJECT MANAGER: CATALIN STERBAN		PROJECTANT: [Signature] VERIFIER: [Signature] PROJECT MANAGER: [Signature]	
NUMBER / NUMER: 1562/2015		DATE / DATA: 12/16	
SCALE / SCALA: 1:100		PHASE / Faza: SF / FS	
PROJECT NO: 1562/2015		SCALE: 1:100	
PROJECT NO: 1562/2015		DATE: 12/16	
PROJECT NO: 1562/2015		SCALE: 1:100	
PROJECT NO: 1562/2015		DATE: 12/16	
PROJECT NO: 1562/2015		SCALE: 1:100	

S	F	F	3	0	1	R	Z	1	0	0	5
Codificare Planşă/Drawing Codification											