


RELEVEU FISURI ETA/FIRST FLOOR CRACKS SURVEY

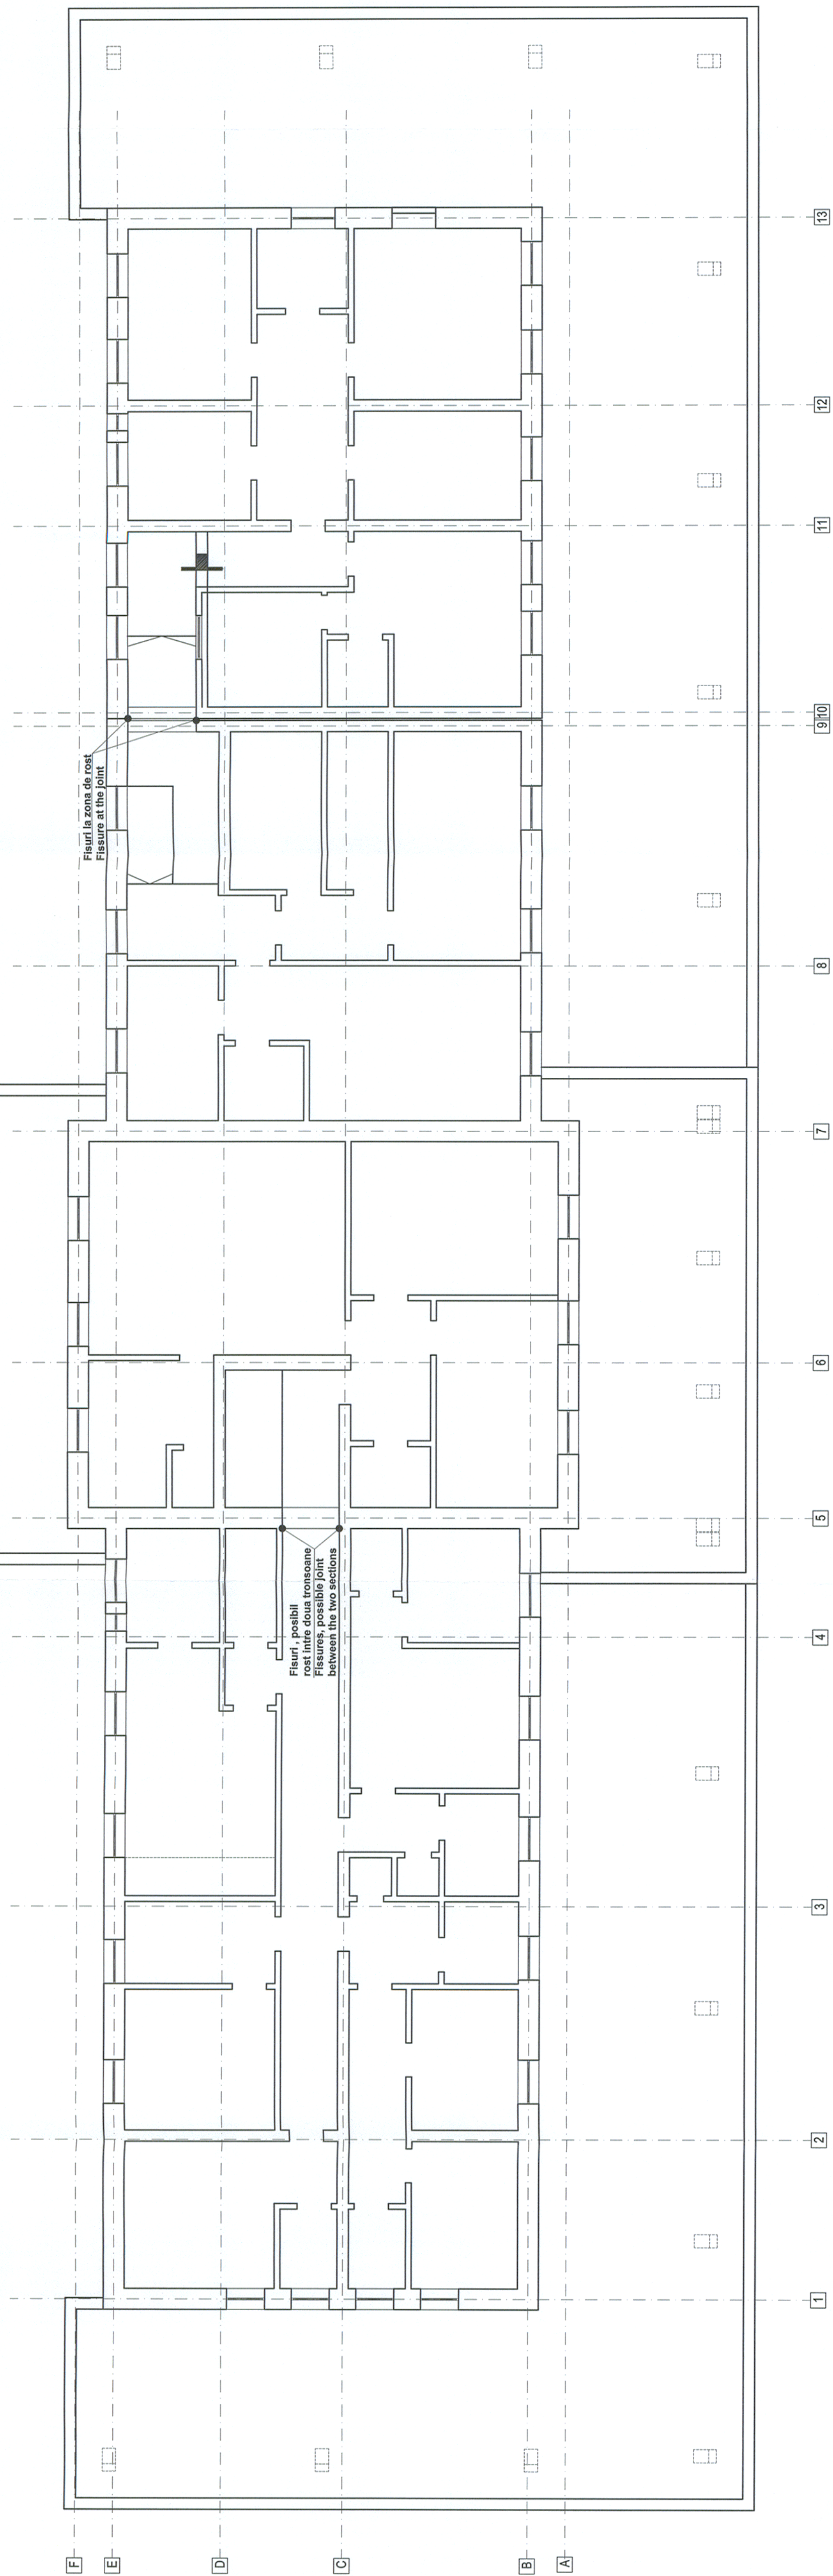

BENEFICIAR / BENEFICIARY COMPANIA NATIONALA DE CAI FERATE "CFR" SA		DENUMIREA LUCRĂRII / PROJECT TITLE STUDIUL DE FEZABILITATE PENTRU MODERNIZAREA LINEI FERoviARE CARANSERES - TIMISOARA - ARAD FEASIBILITY STUDY FOR MODERNIZATION OF THE RAILWAY LINE CARANSERES - TIMISOARA - ARAD	
PROIECTANT GENERAL / GENERAL DESIGNER CONISIS PROJECT R.C.:440/3940/1995		DENUMIREA DESENULUI / DRAWING TITLE PLAN RELEVEU FISURI ETA/ FIRST FLOOR CRACKS SURVEY DRAWING	
C B A	Modificarea / Modification Verificat / Verified Proiectat / Designed	Verificat / Verified Proiectat / Designed	Verificat / Verified Proiectat / Designed
Judec / Index Data / Date	Numar / Name ȘTEFAN RUSTE RALUCA PETRE CATALIN SERBAN	Numar / Name ȘTEFAN RUSTE RALUCA PETRE CATALIN SERBAN	Numar / Name ȘTEFAN RUSTE RALUCA PETRE CATALIN SERBAN
Proiectat / Designed Verificat / Verified Proiect Manager	Verificat / Verified Proiectat / Designed Proiect Manager	Verificat / Verified Proiectat / Designed Proiect Manager	Verificat / Verified Proiectat / Designed Proiect Manager
			Data / Date 12/16
			Scale/Scale 1:100
			Faza / Phase SF / FS
			Proiect Nr / Project No 1562/2015
			Codificarea Planșei / Drawing Codification SF F 3 0 1 R Z 1
			6 0 0 6 0