
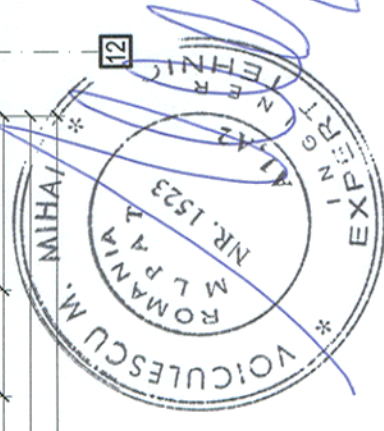


RELEVU PARTER/GROUND FLOOR SURVEY

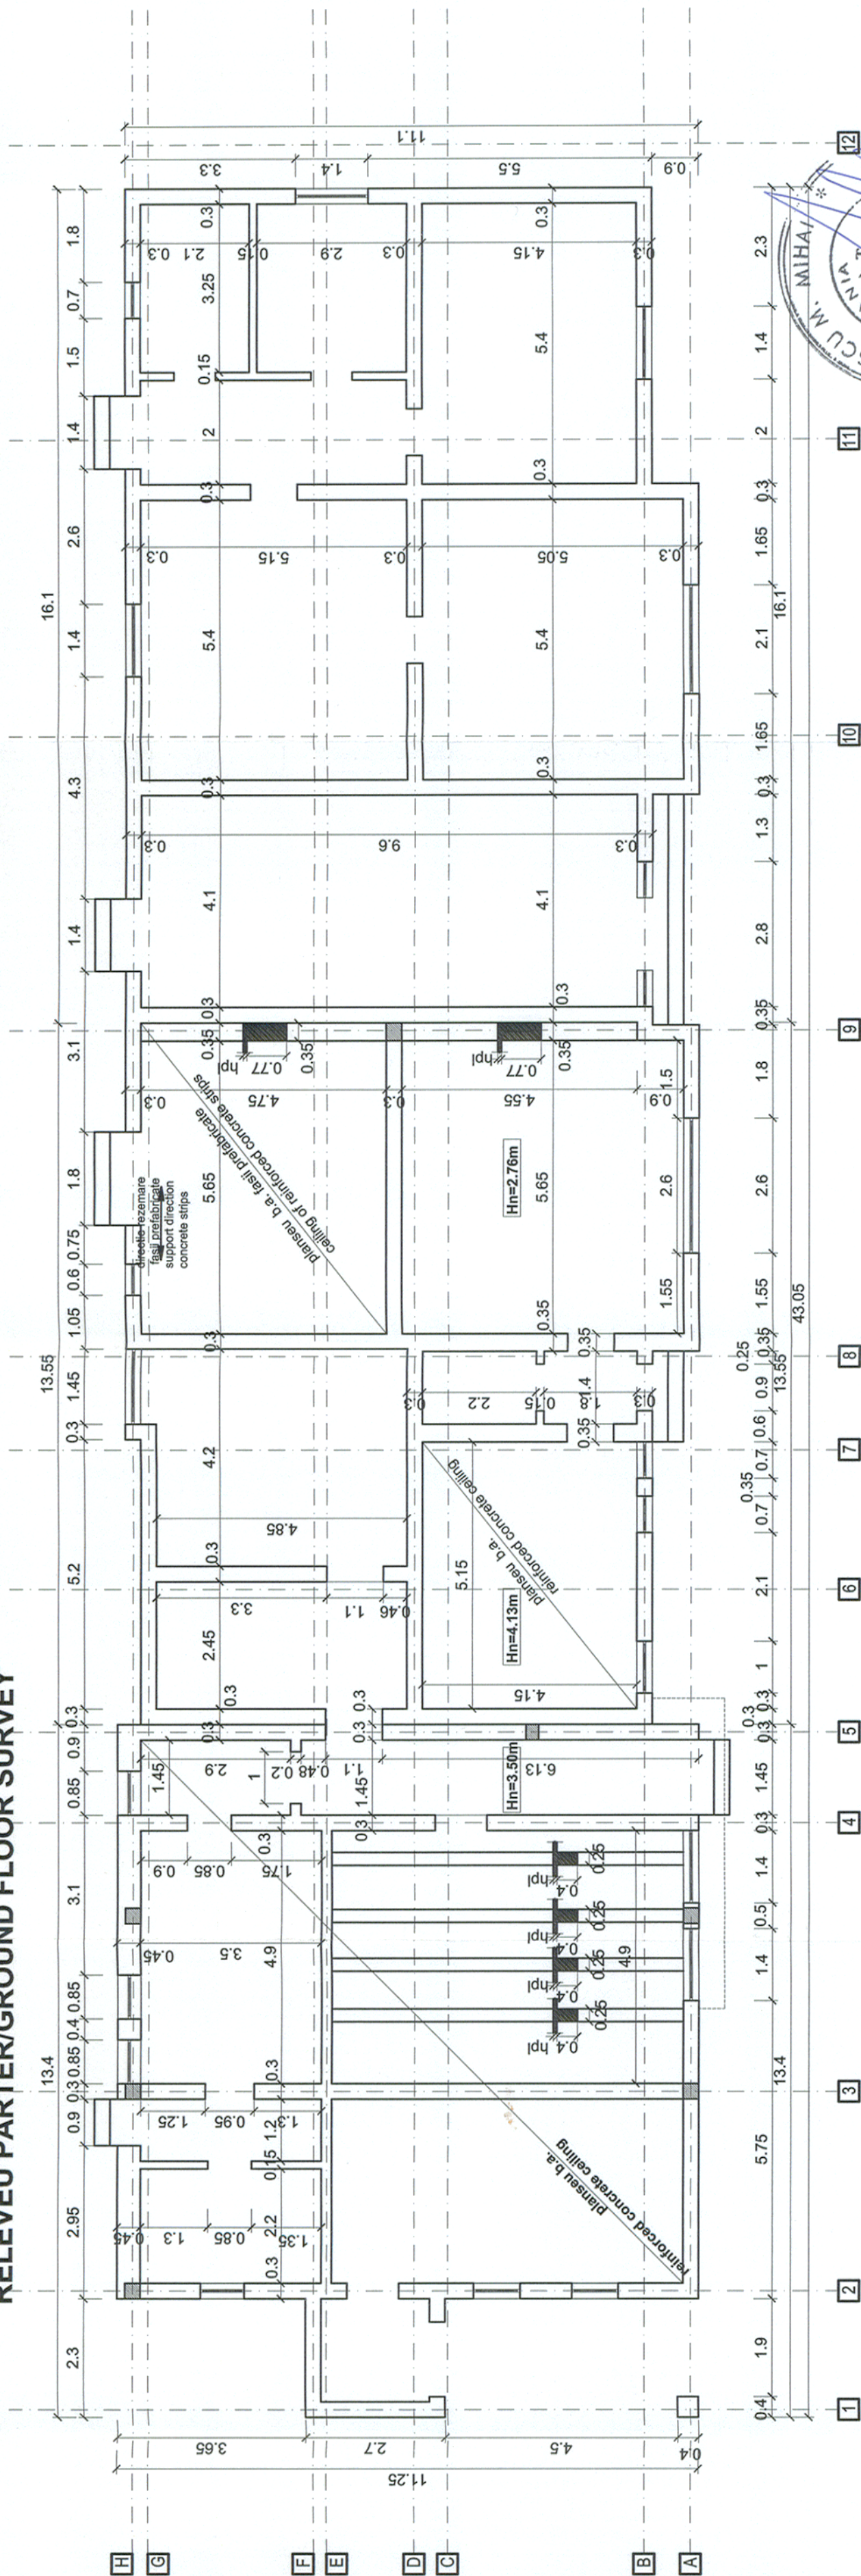

BENEFICIAR / BENEFICIARY
 COMPANIA NATIONALA
 DE CAI FERATE "CFR" SA

PROIECTANT GENERAL / GENERAL DESIGNER

CONSIS PROJECT
 R.C.: J40/3940/1995

C		Index / Index		Date / Date		Modification / Modification		Projectat / Designed		Verificat / Verified		Sef Project / Project Manager	
B													
A													
Numele / Name		Semnatura / Signature		Numele / Name		Semnatura / Signature		Numele / Name		Semnatura / Signature		Numele / Name	

DENUMIREA LUCRĂRII / PROJECT TITLE
 STUDIU DE FEZABILITATE PENTRU MODERNIZAREA LINIEI FEROVIARE CARANSEBES - TIMISOARA - ARAD
 FEASIBILITY STUDY FOR MODERNIZATION OF THE RAILWAY LINE CARANSEBES - TIMISOARA - ARAD

DENUMIREA DESENULUI / DRAWING TITLE
 PLAN RELEVU PARTER
 GROUND FLOOR SURVEY DRAWING

Project Nr / Project No
 1562/2015

Faza / Phase
 SF / FS

Scara / Scale
 1:100

Data / Date
 12/16

Codificare Planșă / Drawing Codification
 S F F 4 0 5 R Z 1

0 6 0 0 1 0