


CONCENTRATOR TELEFONIC FERROVIAR

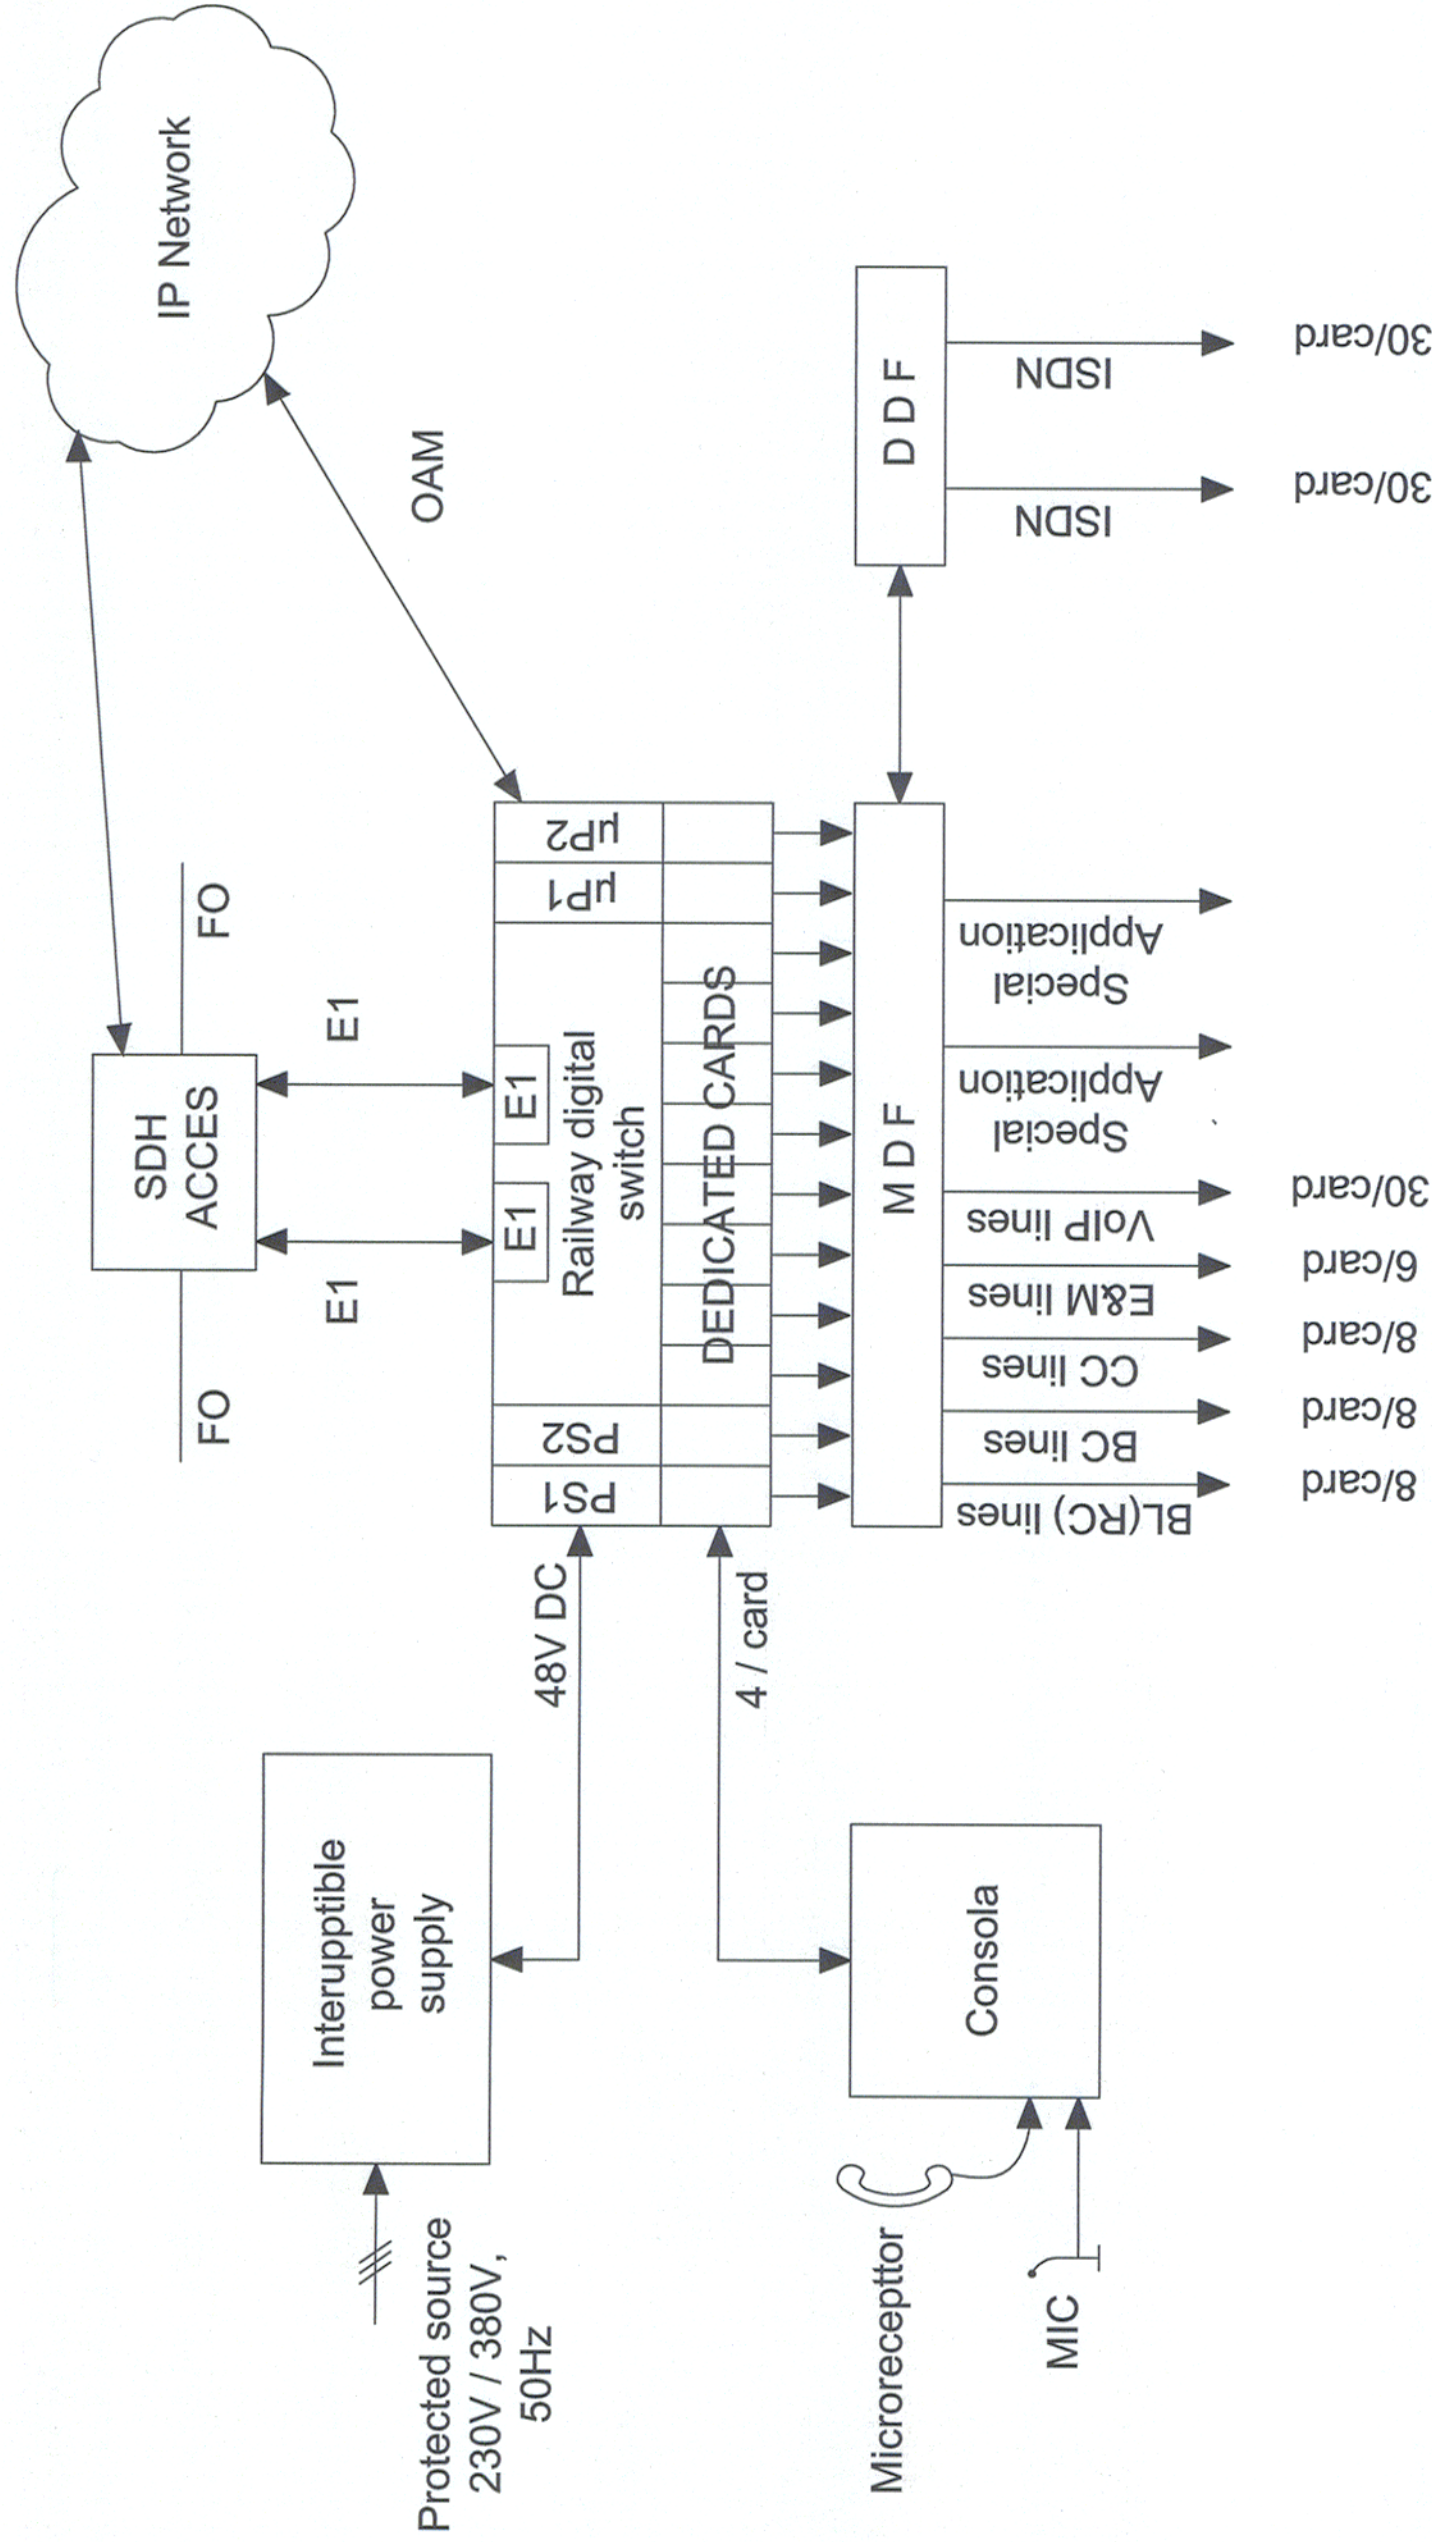

NOTE :

- The hardware configuration interfaces will be adopted in each station railway supply dispatcher, traffic controller of local needed. Echiparea CTF se va determina in functie de necesitaatile locale din statii sau dispecerate.
- Special application like special railway DTMF for traffic controller or railway supply dispatcher, warning passengersistem for intermediary station - Aplicatii speciale cum ar fi instalatii de dispecerat pentru trafic sau energoalimentare, instalatii de avizare/avertizare din linie curenta
- OAM - Central Operatind, Administrating and Management - Consola de operare, administrare si management
- MDF - Main Distribution Frame - Repartitor principal
- DDF - Digital Distribution Frame - Repartitor secundar
- PS - Power Supply - Sursa electroalimentare
- VoIP - Voice over IP - Voce peste Internet Protocol
- E&M - Ear&Mouth - Canal emisie receptie
- BC - Bateerie centrala
- BL - Bateerie centrala
- CC - Coloane de convorbire
- RC - Regulator de circulatie
- DEF - Dispecer energetic feroviar
- ISDN - Integrated Services Digital Network - Comunicatii digitale

BENEFICIAR / BENEFICIARY COMPANIA NATIONALA DE CAI FERATE CFR SA		DENUMIREA LUCRĂRII / PROJECT TITLE STUDIU DE FEZABILITATE PENTRU MODERNIZAREA LINIEI FERoviARE CARANSEBES - TIMISOARA - ARAD FEASIBILITY STUDY FOR MODERNIZATION OF THE RAILWAY LINE CARANSEBES - TIMISOARA - ARAD	
PROIECTANT GENERAL / GENERAL DESIGNER CONISIS PROIECT R.C.:J40/3940/1995		DENUMIREA DESENULUI / DRAWING TITLE CONCENTRATOR TELEFONIC FERROVIAR RAILWAY TELECOMMUNICATION SWITCH	
Index / Index	Date / Date	Modificarea / Modification	Verificat / Verified
C			
B			
A			
Projectat / Designed		Projectat / Designed	
Verificat / Verified		Verificat / Verified	
Sef Project / Project Manager		Sef Project / Project Manager	
Numele / Name	Florin Enache	Numele / Name	Florin Enache
Verificat / Verified	Ioan Nedelcu	Verificat / Verified	Ioan Nedelcu
Semnat / Signed	Catalin Sorban	Semnat / Signed	Catalin Sorban
Data / Date		Data / Date	
06/17		06/17	
Scara / Scale		Scara / Scale	
SF / FS		SF / FS	
Faza / Phase		Faza / Phase	
T C 1		T C 1	
Codificare Planșă / Drawing Codification		Codificare Planșă / Drawing Codification	
S F F 0 0 0		S F F 0 0 0	
7 0 0 2		7 0 0 2	
0		0	