


SANANDREI

DUDESTII NOI

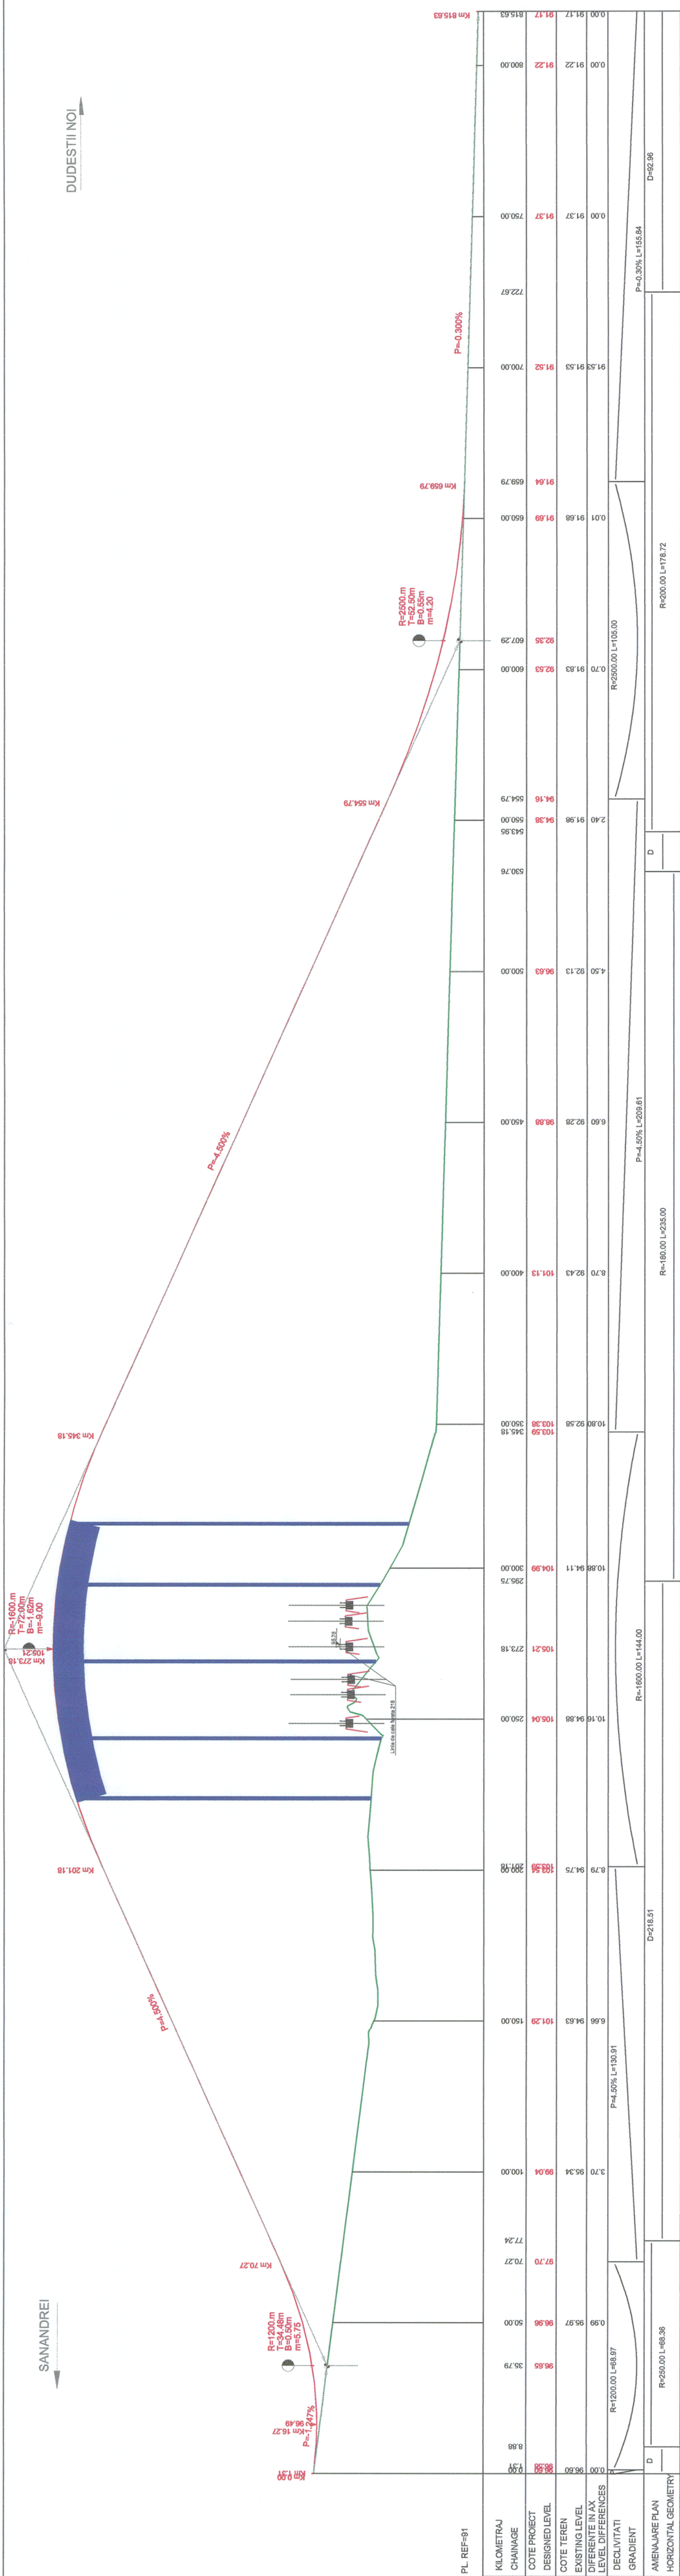

KILOMETRAJ CHAINAGE	COTE PROIECT DESIGNED LEVEL	COTE TEREN EXISTING LEVEL	DIFERENTE IN AX LEVEL DIFFERENCES	DECLIVITATI GRADIENT	AMENAJARE PLAN HORIZONTAL GEOMETRY

BENEFICIAR / BENEFICIARY COMANIA NATIONALA DE CAI FERATE CFR SA		C		DENUMIREA LUCRARI / PROJECT TITLE STUDIUL DE FEZABILITATE PENTRU MODERNIZAREA LINEI FERVIARE CARANSEBES - TIMISOARA - ARAD FEASIBILITY STUDY FOR MODERNIZATION OF THE RAILWAY LINE CARANSEBES - TIMISOARA - ARAD	
PROJECTANT GENERAL / GENERAL DESIGNER CONSIS PROJECT R.C.:40/3840/1985		B		DENUMIREA DESENULUI / DRAWING TITLE PROFIL LONGITUDINAL PASAJ SUPERIOR PE DJ 692A KM CF PR. 13+687 LONGITUDINAL PROFILE OVERPASS KM CF PR. 13+687	
PROJECTANT / DESIGNED Verificat / Verified Sef Proiect / Project Manager		A		PROIECTANT DE SPECIALITATE / SPECIALIZED DESIGNER	
