
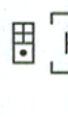
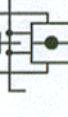



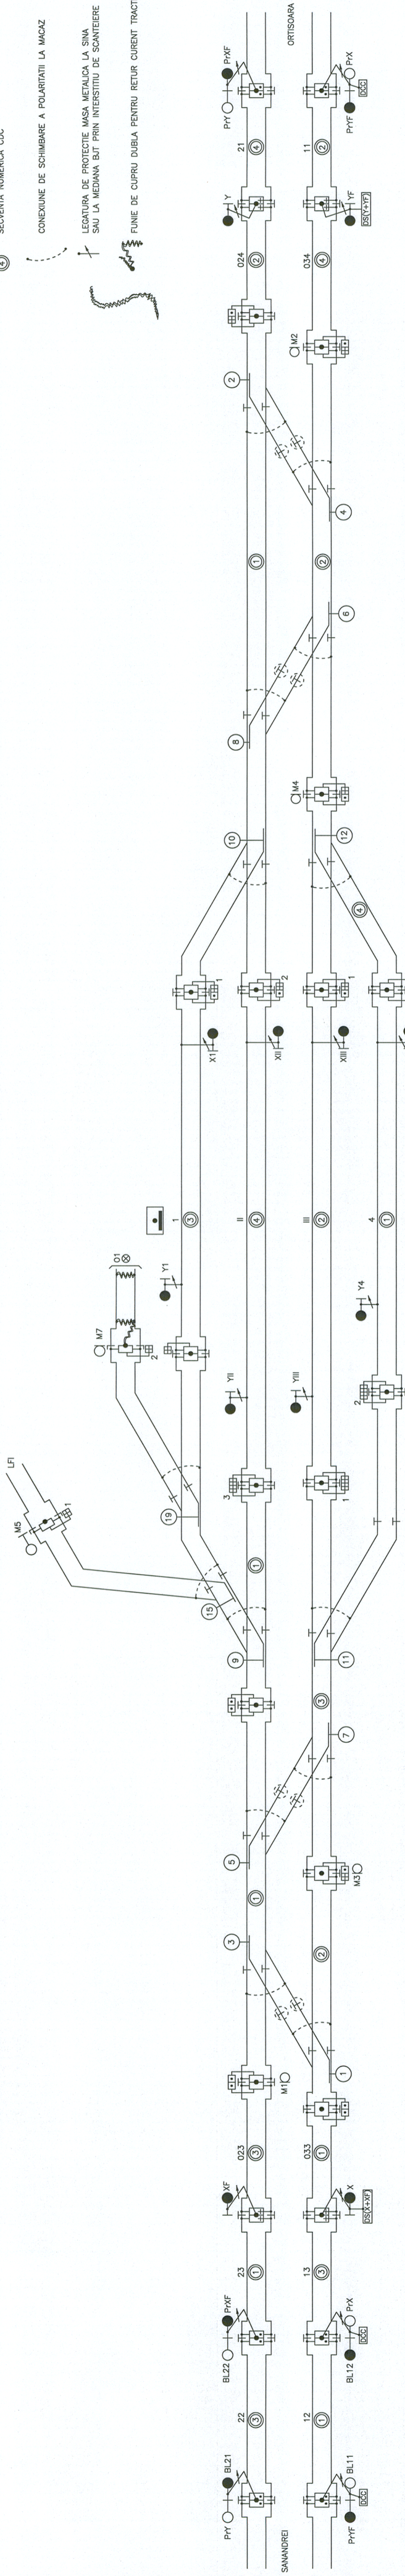
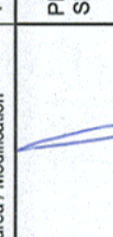


LEGENDA

-  CUTIE DE APARATAJ CDC EMISIE/RECEPTIE
-  BOBINA DE JOANTA TS-1/TS-2 (traversa) IN CARCASA NEMETALICA
-  SECVENTA NUMERICA CDC
-  CONEXIUNE DE SCHIMBARE A POLARITATII LA MACAZ
-  LEGATURA DE PROTECTIE MASA METALICA LA SINA SAU LA MEDIANA BUT PRIN INTERSTITIU DE SCANTEIERE
-  FUNIE DE CUPRU DUBLA PENTRU RETUR CURENT TRACTIUNE

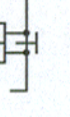

BENEFICIAR / BENEFICIARY COMPANIA NATIONALA DE CALFERATE CFR SA		C		DENUMIREA LUCRARI / PROJECT TITLE	
STUDIUL DE FEZABILITATE PENTRU MODERNIZAREA LINEI FERoviARE CARANSEBES - TIMISOARA - ARAD FEASIBILITY STUDY FOR MODERNIZATION OF THE RAILWAY LINE CARANSEBES - TIMISOARA - ARAD		B		STUDIUL DE FEZABILITATE PENTRU MODERNIZAREA LINEI FERoviARE CARANSEBES - TIMISOARA - ARAD FEASIBILITY STUDY FOR MODERNIZATION OF THE RAILWAY LINE CARANSEBES - TIMISOARA - ARAD	
PROIECTANT GENERAL / GENERAL DESIGNER		A		DENUMIREA DESENULUI / DRAWING TITLE	
BAILE CALACEA - Plan bifilar de izolare / BAILE CALACEA - Track circuits layout		Indicor / Index		BAILE CALACEA - Plan bifilar de izolare / BAILE CALACEA - Track circuits layout	
PROIECTANT DE SPECIALITATE / SPECIALIZED DESIGNER		Data / Date		Proiect Nr / Project No	
Ioan Nedelcu		05/19		1562/2015	
Catalin Serban		Faza / Phase		Scara/Scale	
Catalin Serban		SF / FS		05/19	
Semnatura / Signature		Verificat / Verified		Codificarea Planșii / Drawing Codification	
		Proiectat / Designed		SF404	
Catalin Serban		Verificat / Verified		CT1	
Catalin Serban		Proiectat / Designed		9014	
Catalin Serban		Verificat / Verified		1	
Catalin Serban		Responsabil Proiect / Project Responsible			

