
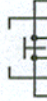

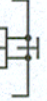





LEGENDA

-  CUTIE DE APARATAJ CDC EMISIE/RECEPTIE
-  BOBINA DE JOANTA TS-1/TS-2 (traverse) IN CARCASA METALICA
-  SECVENTA NUMERICA CDC
-  CONEXIUNE DE SCHIMBARE A POLARITATI LA MACAZ
-  LEGATURA DE PROTECTIE MASA METALICA LA SINA SAU LA MEDIANA BJT PRIN INTERSTITIU DE SCANTEIERE
-  FUMIE DE CUPRU DUBLA PENTRU RETUR CURENT TRACTIUNE



BENEFICIAR / BENEFICIARY COMPANIA NATIONALA DE CAI FERATE CFR SA		DENUMIREA LUCRĂRII / PROJECT TITLE STUDIUL DE FEZABILITATE PENTRU MODERNIZAREA LINIEI FEROVIARE CARANSEBES - TIMISOARA - ARAD FEASIBILITY STUDY FOR MODERNIZATION OF THE RAILWAY LINE CARANSEBES - TIMISOARA - ARAD	
PROIECTANT GENERAL / GENERAL DESIGNER		DENUMIREA DESENELUI / DRAWING TITLE VINGA - Plan bililar de izolare / VINGA - Track circuits layout	
Index / Index	Date / Date	Modificari / Modification	Verificat / Verified
C			
B			
A			
Project / Designed		Self Project / Manager	
Verificat / Verified		Verificat / Verified	
Săi Project /		Săi Project /	
Project Manager		Project Manager	
Number / Numar	Signature / Semnatura	Number / Numar	Signature / Semnatura
Project No /	Project Name	Project No /	Project Name
1562/2015		1562/2015	
Scale / Scara	Date / Data	Scale / Scara	Date / Data
SF / FS	05/19	SF / FS	05/19
Phase / Faza		Phase / Faza	
SF / FS		SF / FS	
Code / Cod		Code / Cod	
SF 4 0 8		C T 1	
9 0 1 6		0	

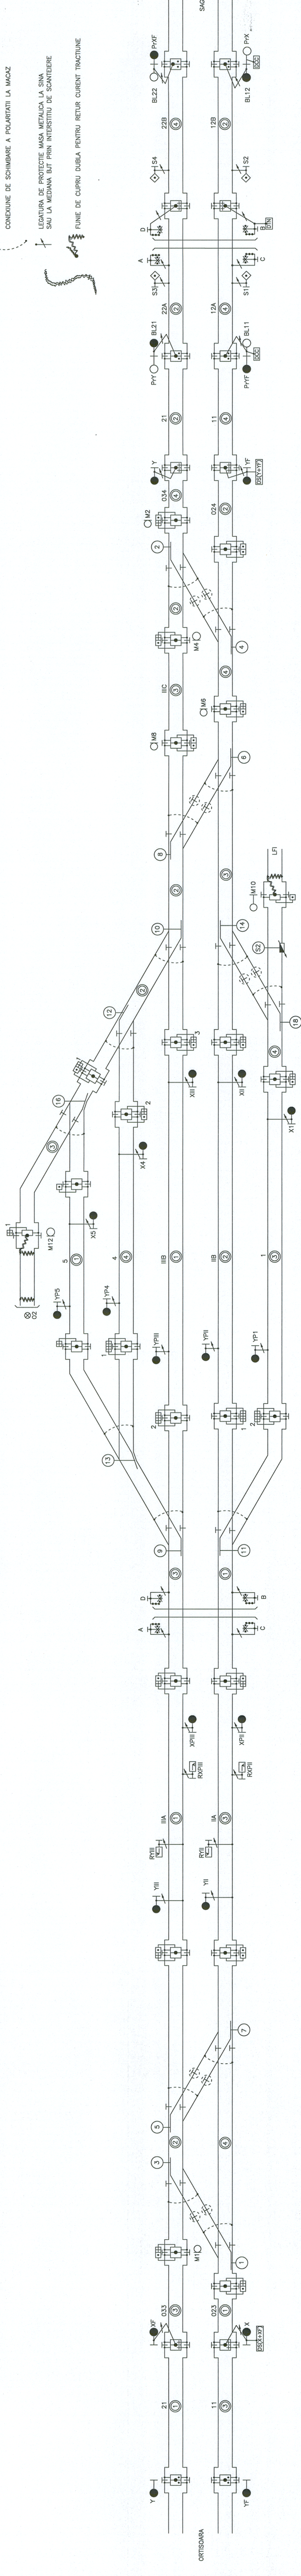