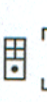

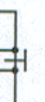

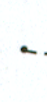
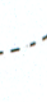
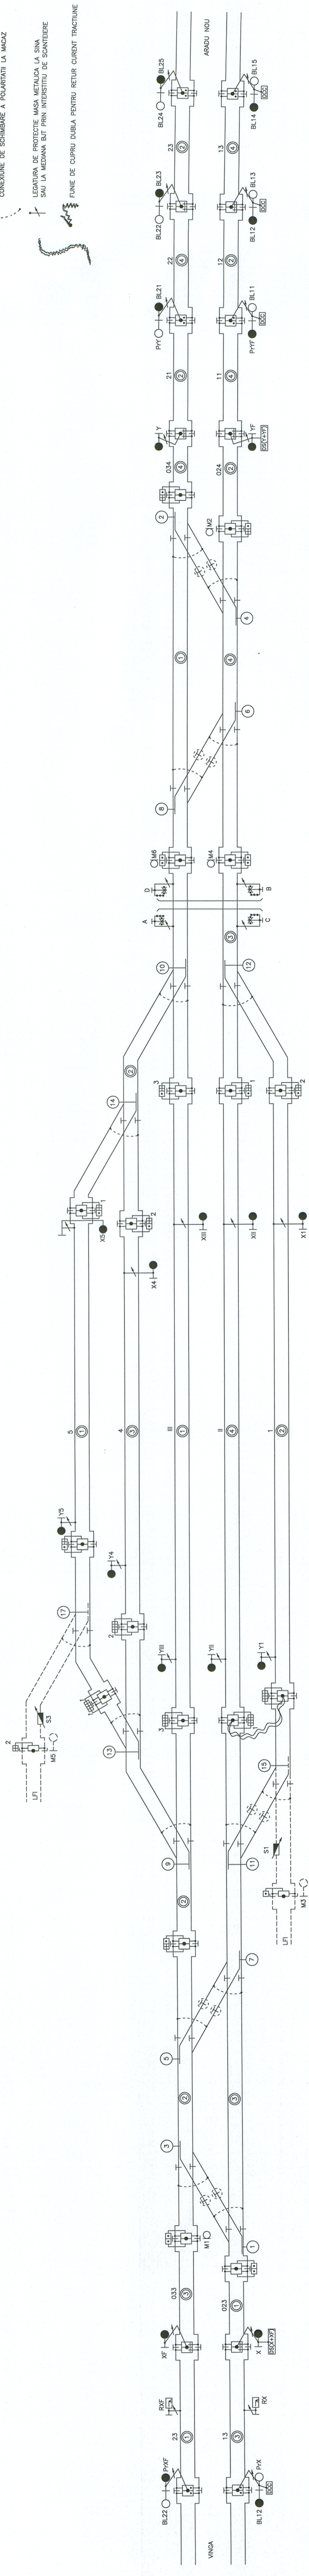




LEGENDA

-  CUTE DE APARATAJ CDC EMISIE/RECEPTIE
-  BOBINA DE JOANTA TS-1/TS-2 (traverso) IN CARCASA NEMETALICA
-  SECVENTA NUMERICA CDC
-  CONEXIUNE DE SCHIMBARE A POLARITATII LA MACAZ
-  LEGATURA DE PROTECTIE MASA METALICA LA SINA SAU LA MEDIANA BUT PRIN INTERSTITIU DE SCANTEIERE
-  FUNIE DE CUPRU DUBLA PENTRU RETUR CURENT TRACTIUNE



BENEFICIAR / BENEFICIARY COMPANIA NATIONALA DE CAI FERATE CFR SA		C		DENUMIREA LUCRĂRII / PROJECT TITLE	
		B		STUDIU DE FEZABILITATE PENTRU MODERNIZAREA LINEI FEROVIARE CARANSEBES - TIMISOARA - ARAD	
		A		FEASIBILITY STUDY FOR MODERNIZATION OF THE RAILWAY LINE CARANSEBES - TIMISOARA - ARAD	
PROIECTANT GENERAL / GENERAL DESIGNER		Index / Index		DENUMIREA DESENULUI / DRAWING TITLE	
Proiectat / Designed Verificat / Verified Sef Proiect / Project Manager		Date / Date		SAG - Plan bililar de izolare / SAG - Track circuits layout	
Modificarea / Modification		Verificat / Verified		Project No / Proiect No	
Sef Proiect / Project Manager Verificat / Verified Proiectant / Designer		Sf Proiect / Project Manager		Date / Date	
Proiectant de specialitate / Specialized Designer		Sf Proiect / Project Manager		Scara / Scale	
Proiectat / Designed Verificat / Verified Sef Proiect / Project Manager		Sf Proiect / Project Manager		Faza / Phase	
Proiectat / Designed Verificat / Verified Sef Proiect / Project Manager		Sf Proiect / Project Manager		SF / FS	
Proiectat / Designed Verificat / Verified Sef Proiect / Project Manager		Sf Proiect / Project Manager		06 / 19	
Proiectat / Designed Verificat / Verified Sef Proiect / Project Manager		Sf Proiect / Project Manager		SF 4 10	
Proiectat / Designed Verificat / Verified Sef Proiect / Project Manager		Sf Proiect / Project Manager		CT 1	
Proiectat / Designed Verificat / Verified Sef Proiect / Project Manager		Sf Proiect / Project Manager		9 0 1 7	
Proiectat / Designed Verificat / Verified Sef Proiect / Project Manager		Sf Proiect / Project Manager		1	