


LEGENDA

CUTIE DE APARATAJ CDC EMISIE/RECEPTIE

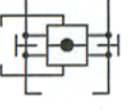

BOBINA DE JOANTA TS-1/TS-2 (traversa) IN CARCASA NEMETALICA


SECVENTA NUMERICA CDC



CONEXIUNE DE SCHIMBARE A POLARITATII LA MACAZ

LEGATURA DE PROTECTIE MASA METALICA LA SINA SAU LA MEDIANA BJT PRIN INTERSTITIU DE SCANTEIERE

FUNIE DE CUPRU DUBLA PENTRU RETUR CURENT TRACTIUNE

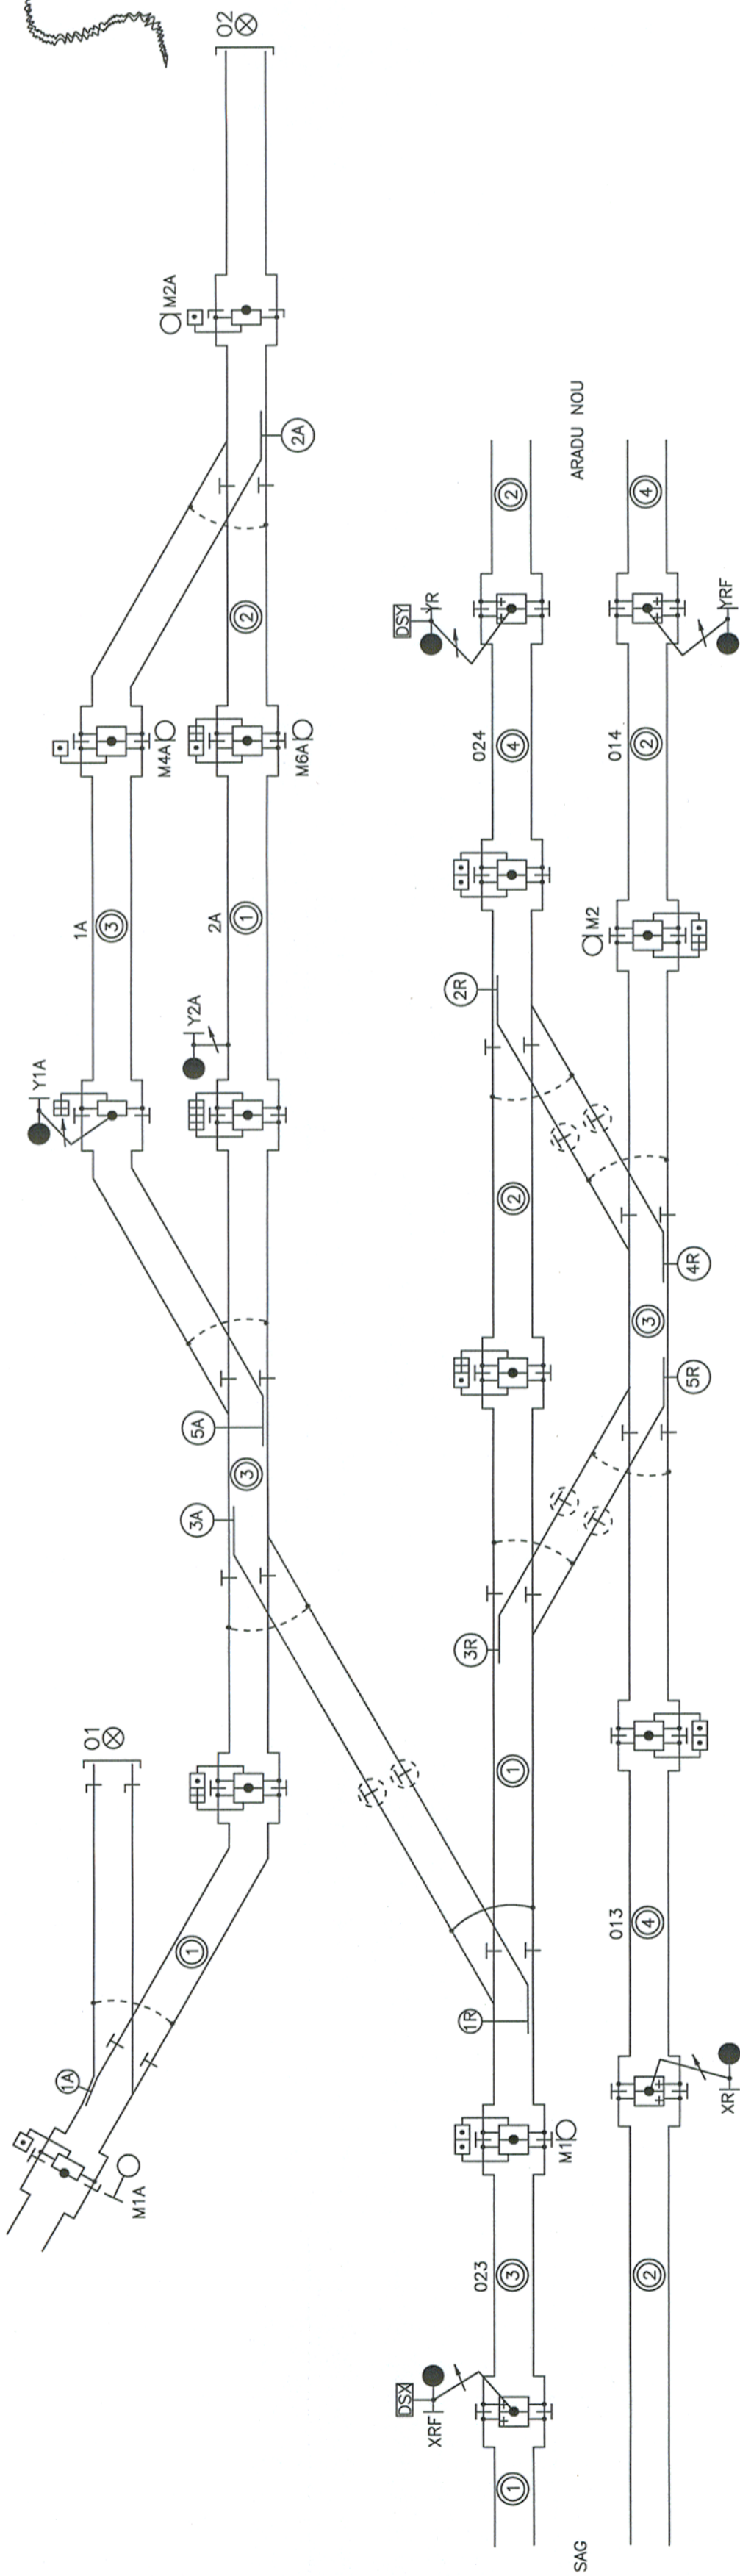

BENEFICIAR / BENEFICIARY
COMPANIA NATIONALA
DE CAL FERATE "CFR" SA



PROIECTANT GENERAL / GENERAL DESIGNER

CONISIS PROJECT
R.C.:J40/3940/1995

DENUMIREA LUCRĂRII / PROJECT TITLE

STUDIU DE FEZABILITATE PENTRU MODERNIZAREA LINIEI FERoviARE CARANSEBES - TIMIȘOARA - ARAD
FEASIBILITY STUDY FOR MODERNIZATION OF THE RAILWAY LINE CARANSEBES - TIMISOARA - ARAD

DENUMIREA DESENULUI / DRAWING TITLE

P.M. VALEA VIILOR - Plan bifilar de izolare / VALEA VIILOR - Track circuits layout

C

B

A

Index / Index

Projectat / Designed

Verificat / Verified

Sef Project / Project Manager

Date / Date

Modificarea / Modification

Projectat / Designed

Verificat / Verified

Sef Project / Project Manager

Verificat / Verified

Sef Project / Project Manager

PROIECTANT DE SPECIALITATE/
SPECIALIZED DESIGNER

Numele / Name
Prenume Nume
Semnatura / Signature

Ioan Nedelcu
Cătălin Șerban
Cătălin Șerban










Project No

1562/2015

Faza / Phase

SF / FS

Scara/Scale

06/19

Data / Date

S

F

4

1

2

C

T

9

0

1

7
























