


LEGENDA

	SEMALE PRINCIPALE (CIRCULATE)	SEMALE PRINCIPALE (CIRCULATE) MAIN (TRAFFIC) SIGNALS
	SEMALE DE MANEVRĂ SHUNTING SIGNALS	SEMALE DE MANEVRĂ SHUNTING SIGNALS
	FOC GALBEN YELLOW LIGHT UNIT	FOC GALBEN YELLOW LIGHT UNIT
	FOC VERDE GREEN LIGHT	FOC VERDE GREEN LIGHT
	FOC ROSU RED LIGHT	FOC ROSU RED LIGHT
	FOC ALB WHITE LIGHT	FOC ALB WHITE LIGHT
	BULE LIGHT BLUE LIGHT	BULE LIGHT BLUE LIGHT
	IESIRE PE STANGA DUBLEI EXIT ON LEFT LINE	IESIRE PE STANGA DUBLEI EXIT ON LEFT LINE
	INDICATOR DE VITEZA SPEED INDICATOR	INDICATOR DE VITEZA SPEED INDICATOR
	PRESEDAT INDICATOR PRESAPED INDICATOR	PRESEDAT INDICATOR PRESAPED INDICATOR
	INDICATOR "DISTANTA SUR 700 m" "LACK OF BRAKING DISTANCE" INDICATOR	INDICATOR "DISTANTA SUR 700 m" "LACK OF BRAKING DISTANCE" INDICATOR
	INDICATOR DE DIRECTIE DIRECTION INDICATOR	INDICATOR DE DIRECTIE DIRECTION INDICATOR
	INDICATOR DE IESIRE PE STANGA DUBLEI INDICATOR LEFT SIDE INDICATOR	INDICATOR DE IESIRE PE STANGA DUBLEI INDICATOR LEFT SIDE INDICATOR
	INDICATOR COMBINAT DIRECTIE SI IESIRE PE STANGA COMBINED INDICATOR	INDICATOR COMBINAT DIRECTIE SI IESIRE PE STANGA COMBINED INDICATOR
	INDICATOR NUMARUL LINEI TRACK NUMBER INDICATOR	INDICATOR NUMARUL LINEI TRACK NUMBER INDICATOR
	SEMALE AMPLASATE PE STANGA* SIGNALS LOCATED ON LEFT SIDE INDICATOR	SEMALE AMPLASATE PE STANGA* SIGNALS LOCATED ON LEFT SIDE INDICATOR
	WAIT INDICATOR "WAIT" INDICATOR	WAIT INDICATOR "WAIT" INDICATOR
	REFERENȚĂ IZVIRE/IESIRE DE SECȚIE CU TMV* ENTRANCE/EXIT ON A LINE WITH TMV	REFERENȚĂ IZVIRE/IESIRE DE SECȚIE CU TMV* ENTRANCE/EXIT ON A LINE WITH TMV
	PC	PC
	POST CENTRALIZARE INTERLOCKING POST CENTRALIZED POINT LOCKING POINT	POST CENTRALIZARE INTERLOCKING POST CENTRALIZED POINT LOCKING POINT
	ACKNOWLEDGMENT BUTTON FOR A SHUNTING AREA	ACKNOWLEDGMENT BUTTON FOR A SHUNTING AREA
	INDUCTOR 500; 1000/2000 Hz	INDUCTOR 500; 1000/2000 Hz
	INDUCI BEACON 500; 1000/2000 Hz	INDUCI BEACON 500; 1000/2000 Hz
	SEMNAL AVERTIZARE RUTIERA CU SEMIBĂRIERĂ ROAD TRAFFIC SIGNAL WITH HALF BARRIER	SEMNAL AVERTIZARE RUTIERA CU SEMIBĂRIERĂ ROAD TRAFFIC SIGNAL WITH HALF BARRIER
	SEMNAL DE AWARIE DAMAGE SIGNAL	SEMNAL DE AWARIE DAMAGE SIGNAL

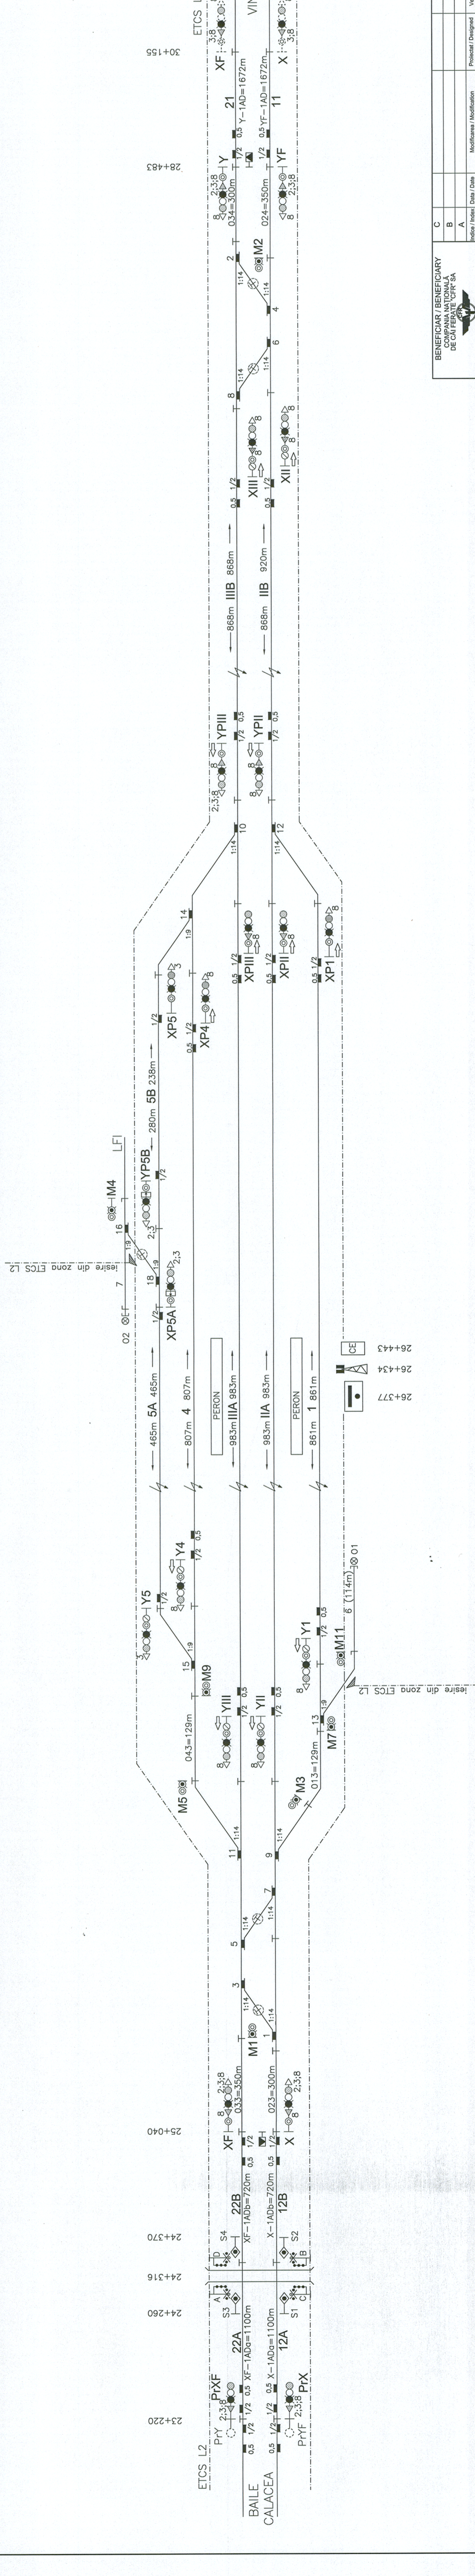

<b>BENEFICIAR / BENEFICIARY</b> CONSIS PROIECT S.R.L.	C	B	A	Modificarea / Modification		Verificat / Verified	Project Manager
				Intrare / Index	Data / Date		
<b>PROIECTANT GENERAL / GENERAL DESIGNER</b> CONSIS PROIECT S.R.L.	DENUMIREA LUCRĂRII / PROJECT TITLE STUDIUL DE FEZABILITATE PENTRU MODERNIZAREA LINEI FEROVIARE CARANSEBES - TIMISOARA - ARAD FEASIBILITY STUDY FOR MODERNIZATION OF THE RAILWAY LINE CARANSEBES - TIMISOARA - ARAD		Proiectant / Designer		Data / Date		
CONSIS PROIECT S.R.L. R.C.:40/9840/1995		PROIECTANT GENERAL / GENERAL DESIGNER		DENUMIREA DESENELUI / DRAWING TITLE ORTISOARA - Schila cu semnalizarea / ORTISOARA - The signaling sketch		Data / Date	
Project No / Project No 1562/2015		Scale / Scale SF / FS		Date / Date 05/19		Codificare Proiect / Drawing Code SIF406CT080151	