


LEGENDA

- SEMALE PRINCIPALE (CIRCULATE)**
MAIN (TRAFFIC) SIGNALS
- SEMNALE DE MANEVARA
 SHUNTING SIGNALS
- FOC GALBEN
 YELLOW LIGHT UNIT
- FOC VERDE
 GREEN LIGHT
- FOC ROSU
 RED LIGHT
- FOC ALB
 WHITE LIGHT
- ALBISTRU
 BLUE LIGHT
- IESIRE PE STANGA DUBLEI
 EXIT ON LEFT LINE
- INDICATOR DE VITEZA
 SPEED INDICATOR
- INDICATOR PREVIATOR DE VITEZA
 SPEED INDICATOR SUB 700 m*
- LACK OF BRAKING DISTANCE INDICATOR
- INDICATOR DE DIRECTION
 DIRECTION INDICATOR
- INDICATOR DE IESIRE PE STANGA DUBLEI
 EXIT ON LEFT LINE INDICATOR
- INDICATOR COMBINAT DIRECTION SI IESIRE PE STANGA
 COMBINED EXIT ON LEFT LINE INDICATOR
- INDICATOR NUMARUL LINEI
 TRACK NUMBER INDICATOR
- INDICATOR "SEMALE AMPLASATE PE STANGA"
 SIGNALS MOUNTED ON LEFT SIDE INDICATOR
- INDICATOR "ASTEAPTA"
 "WAIT" INDICATOR
- REPER "INTRARE/IESIRE PE SECTIE CU TM"
 ENTRANCE/EXIT ON A LINE WITH TM
- SEMALE CU DRUM DE ALINEARE FIZIC
 MARKER FOR PHYSICAL OVERLAP
- MACAZ SIMPLU CENTRALIZAT
 CENTRAL OPERATED SINGLE POINT
- SABOT DE DEBANSARE OPERATE
 OPERATED DERAILER
- MACAZ NECENTRALIZAT
 LOCAL OPERATED SINGLE POINT
- JOANTE TOLANTE
 INSULATING JOINTS
- LINE ELECTRIFICATA
 ELECTRIFIED TRACK
- LIMITA ELECTRIFICARII LINEI
 LIMIT OF ELECTRIFIED TRACK
- OPRTOR O3
 DEAD END SIGNAL No.06
- POST CENTRALIZARE
 INTERLOCKING POST
- BUTON CONSINAMANT SEMNALE MANEVARA
 A SHUNTING AREA
- INDUCTOR 500; 1000/2000 Hz
 INDUCTOR BEACON 500; 1000/2000 Hz
- SEMNAL AVERTIZARE RUTIERA CU SEMBARIERA
 ROAD TRAFFIC SIGNAL WITH HALF BARRIER
- SEMNAL DE AVARIE
 DAMAGE SIGNAL

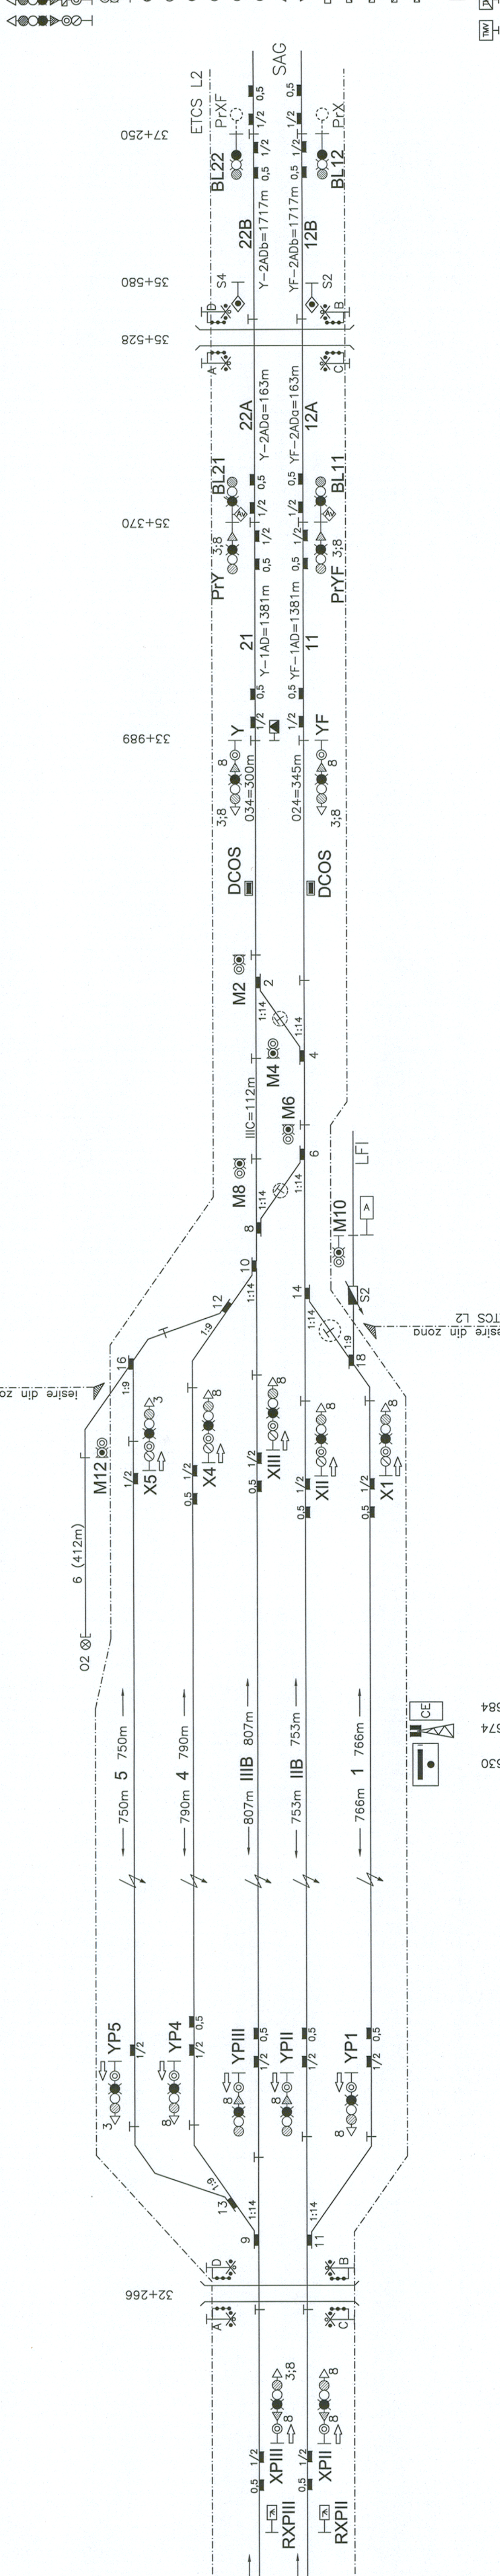

<p>BENEFICIAR / BENEFICIARY COMPANIA NATIONALA DE CALFERATIE "CFR" SA</p>		<p>C</p>	
<p>PROIECTANT GENERAL / GENERAL DESIGNER SPECIALIZED DESIGNER</p>		<p>B</p>	
<p>INDICIA / INDEX</p>		<p>A</p>	
<p>Proiectat / Designed</p>	<p>Verificat / Verified</p>	<p>Data / Date</p>	<p>Proiectat / Designed / Verificat / Verified</p>
<p>Proiectant / Designer</p>	<p>Verificator / Verifier</p>	<p>Data / Date</p>	<p>Proiectat / Designed / Verificat / Verified</p>
<p>Proiectant / Designer</p>	<p>Verificator / Verifier</p>	<p>Data / Date</p>	<p>Proiectat / Designed / Verificat / Verified</p>
<p>Proiectant / Designer</p>	<p>Verificator / Verifier</p>	<p>Data / Date</p>	<p>Proiectat / Designed / Verificat / Verified</p>
<p>DENUMIREA LUCRĂRII / PROJECT TITLE STUDIU DE FEZABILITATE PENTRU MODERNIZAREA LINIEI FEROVIARE CARANSEBES - TIMISOARA - ARAD FEASIBILITY STUDY FOR MODERNIZATION OF THE RAILWAY LINE CARANSEBES - TIMISOARA - ARAD</p>			
<p>DENUMIREA DESENULUI / DRAWING TITLE VINGA - Schita cu semnalizarea / VINGA - The signaling sketch</p>			
<p>Proiect / Project No 1562/2015</p>	<p>Proiectant / Designer [Signature]</p>	<p>Faza / Phase SF / FS</p>	<p>Data / Date 08/17</p>
<p>Proiectant / Designer [Signature]</p>	<p>Verificator / Verifier [Signature]</p>	<p>Proiectant / Designer [Signature]</p>	<p>Data / Date 08/17</p>
<p>Proiectant / Designer [Signature]</p>	<p>Verificator / Verifier [Signature]</p>	<p>Proiectant / Designer [Signature]</p>	<p>Data / Date 08/17</p>