



SECTIUNE TRANSVERSALA B-B/  
TRANSVERSAL SECTION B-B

Sc.1:100

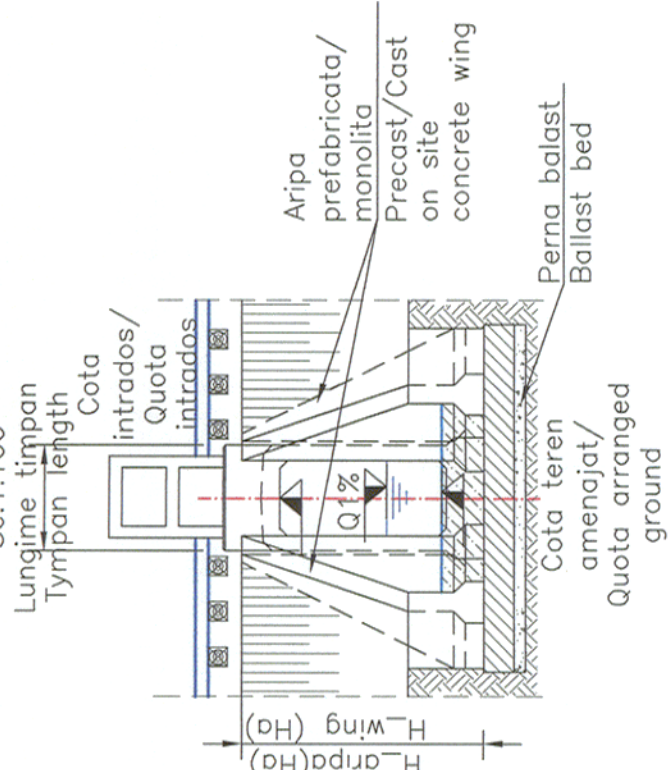


SECTIUNE TRANSVERSALA C-C/  
TRANSVERSAL SECTION C-C

Sc.1:100

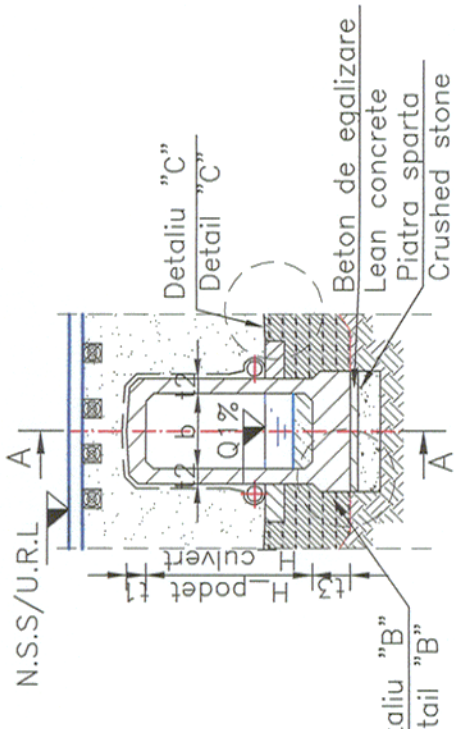


SECTIUNE LONGITUDINALA A-A/LONGITUDINAL SECTION A-A

Sc.1:100

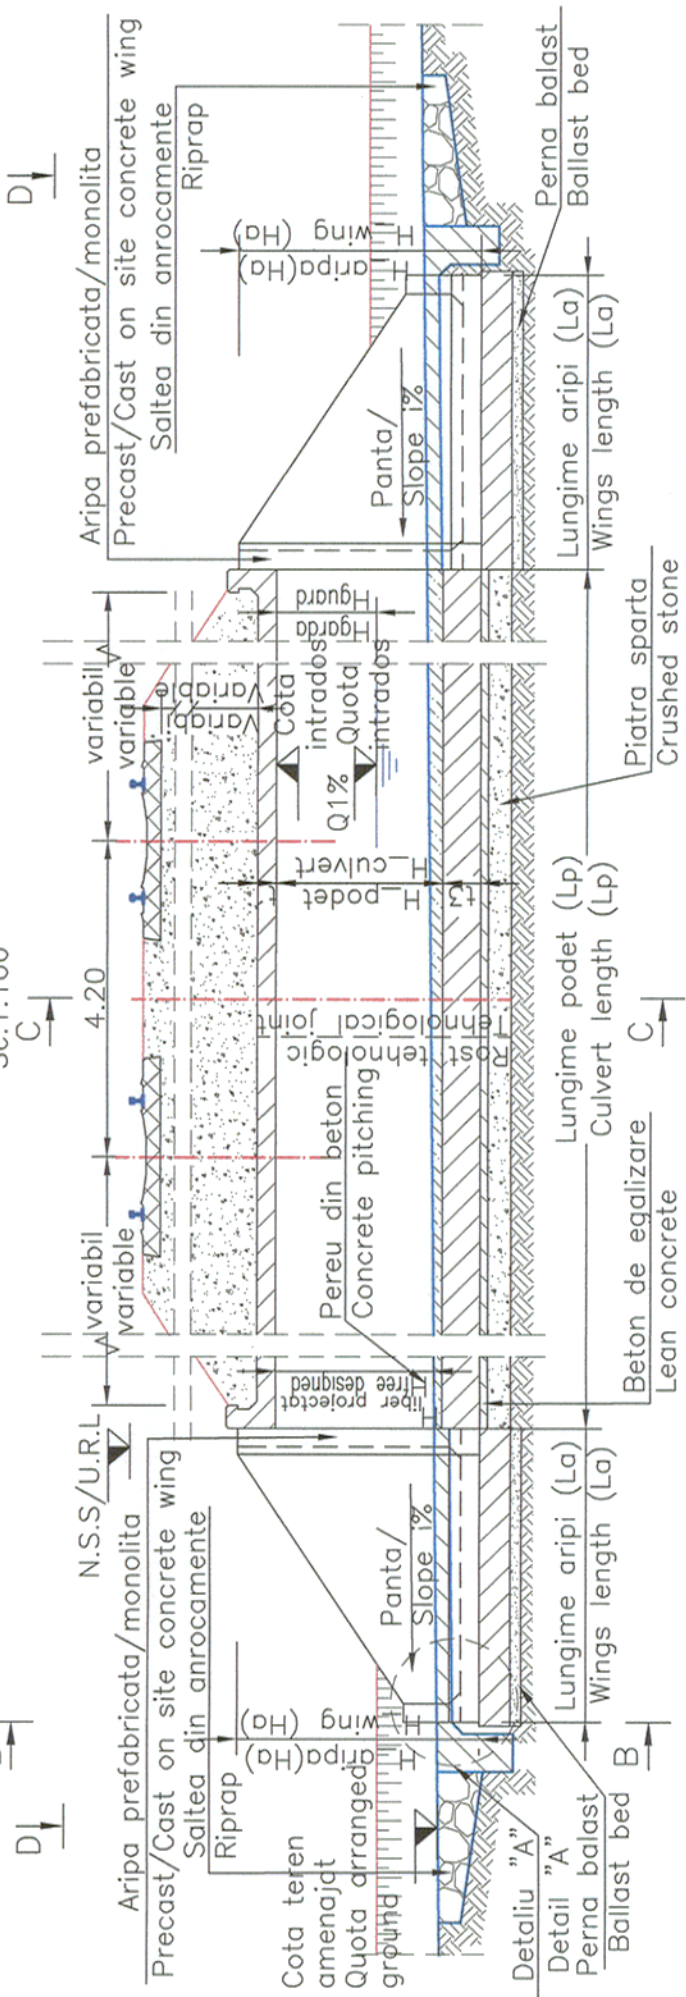

VEDERE PLANA D-D/PLAN VIEW D-D

Sc. 1:100

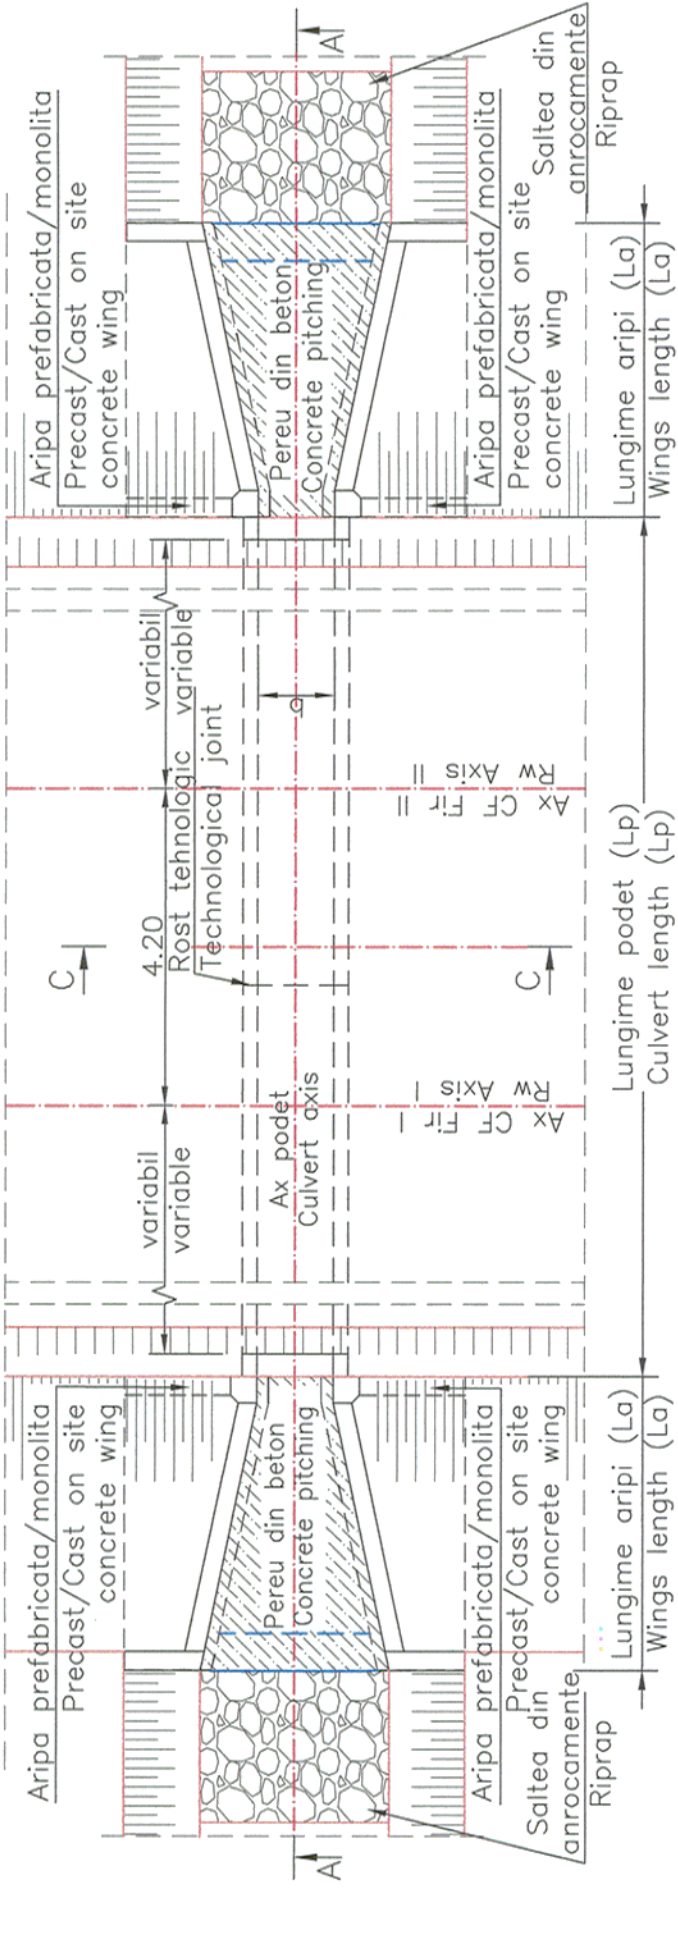

Podet monolit cu sectiune inchisa/Monolith close section culvert					
Elemente geometrice/Geometrical elements	t1(cm)	t2(cm)	t3(cm)	b(cm)	Ha(cm)
	25	20	50	100	variable
					variable
					variable

Se aplica solutia proiectata - Podet monolit cu lumina de 1.00m The designed solution is applied - Monolith culvert with 1.00m span			
Linia cf/ Railway line	Pozitia kilometrica proiectata/ Designed km position	Inaltime libera in podet / free height in culvert (m)	Lungime podet/ Culvert length (m)
LINIA CF/ RAILWAY LINE 100 CARANSEBES - TIMISOARA	481+961	0.75	16.00
	509+817	2.50	11.00
	510+016	2.25	11.00
	510+436	2.70	11.00
	510+726	2.45	11.00
	511+388	2.15	11.00
	511+405	2.15	11.00
	512+191	0.90	6.00
	549+243	2.90	12.00
	549+296	2.70	12.00
LINIA CF /RAILWAY LINE 218 TIMISOARA ARAD	559+159	1.42	11.00
	559+236	1.40	11.00
	568+238	2.30	19.00
	020+988	2.20	24.00
	021+315	2.20	19.00
	035+298	2.40	10.00

NOTA:  
Detaliile privind inaltimea lamei de  
apra din podet pentru fiecare  
structura in parte sunt prezentate  
in volumul "Studiu hidrolic".

NOTE:  
Details regarding the nappe height  
in culvert for each structure are  
presented in annexe  
"Hydraulic study".

BENEFICIAR / BENEFICIARY COMPANIA NATIONALA DE CAI FERATE "CFR" SA		C		DENUMIREA LUCRĂRII / PROJECT TITLE STUDIUL DE FEZABILITATE PENTRU MODERNIZAREA LINIEI FEROVIARE CARANSEBES - TIMISOARA - ARAD FEASIBILITY STUDY FOR MODERNIZATION OF THE RAILWAY LINE CARANSEBES - TIMISOARA - ARAD	
PROIECTANT GENERAL / GENERAL DESIGNER		B		Scara/Scale 1:100/ 1:50	
PROIECTANT DE SPECIALITATE/ SPECIALIZED DESIGNER		A		Data / Date 06/17	
DENUMIREA DESENULUI / DRAWING TITLE Podet monolit cu lumina de 1.00m Monolith culvert with 1.00m span		Verificat / Verified		Codificare Planșă/Drawing Codification S F F 0 0 0 P D 2 5 0 0 1 0	
Semnătura / Signature		Proiectat / Designed		Faza / Phase SF / FS	
Numele / Name Ing. Nicoleta FLORIAN		Verificat / Verified		Scara/Scale 1:100/ 1:50	
Ing. Adrian DURĂ		Proiectat / Designed		Data / Date 06/17	
Ing. Catalin SERBAN		Verificat / Verified		Faza / Phase SF / FS	
