


LEGENDA / LEGEND	
	Ax c.f. existenți / Existing railway axis
	Aparat de cale existent / Existing turnout
	Limita CFR / CFR limit
	Ax c.f. proiectat / Designeod railway axis
	Aparat de cale proiectat / Designeod turnout
	Pod / Podet proiectat / Designed Bridge / Culvert
	Peron proiectat / Designed platform
	Drum de întreținere / Maintenance road
	Dren proiectat / Designed drain
	Sant proiectat / Designed ditch
	Lucrari de consolidare / Consolidation works
	Semnal de intrare / Home signal
	Ampaza CF / Total land requirement
	Separator de hidrocarburi amplasat pe sant / Hydrocarbon separator located on the ditch
	Separator de hidrocarburi amplasat pe dren / Hydrocarbon separator located on the drain
	Pilon iluminat zona de manevra

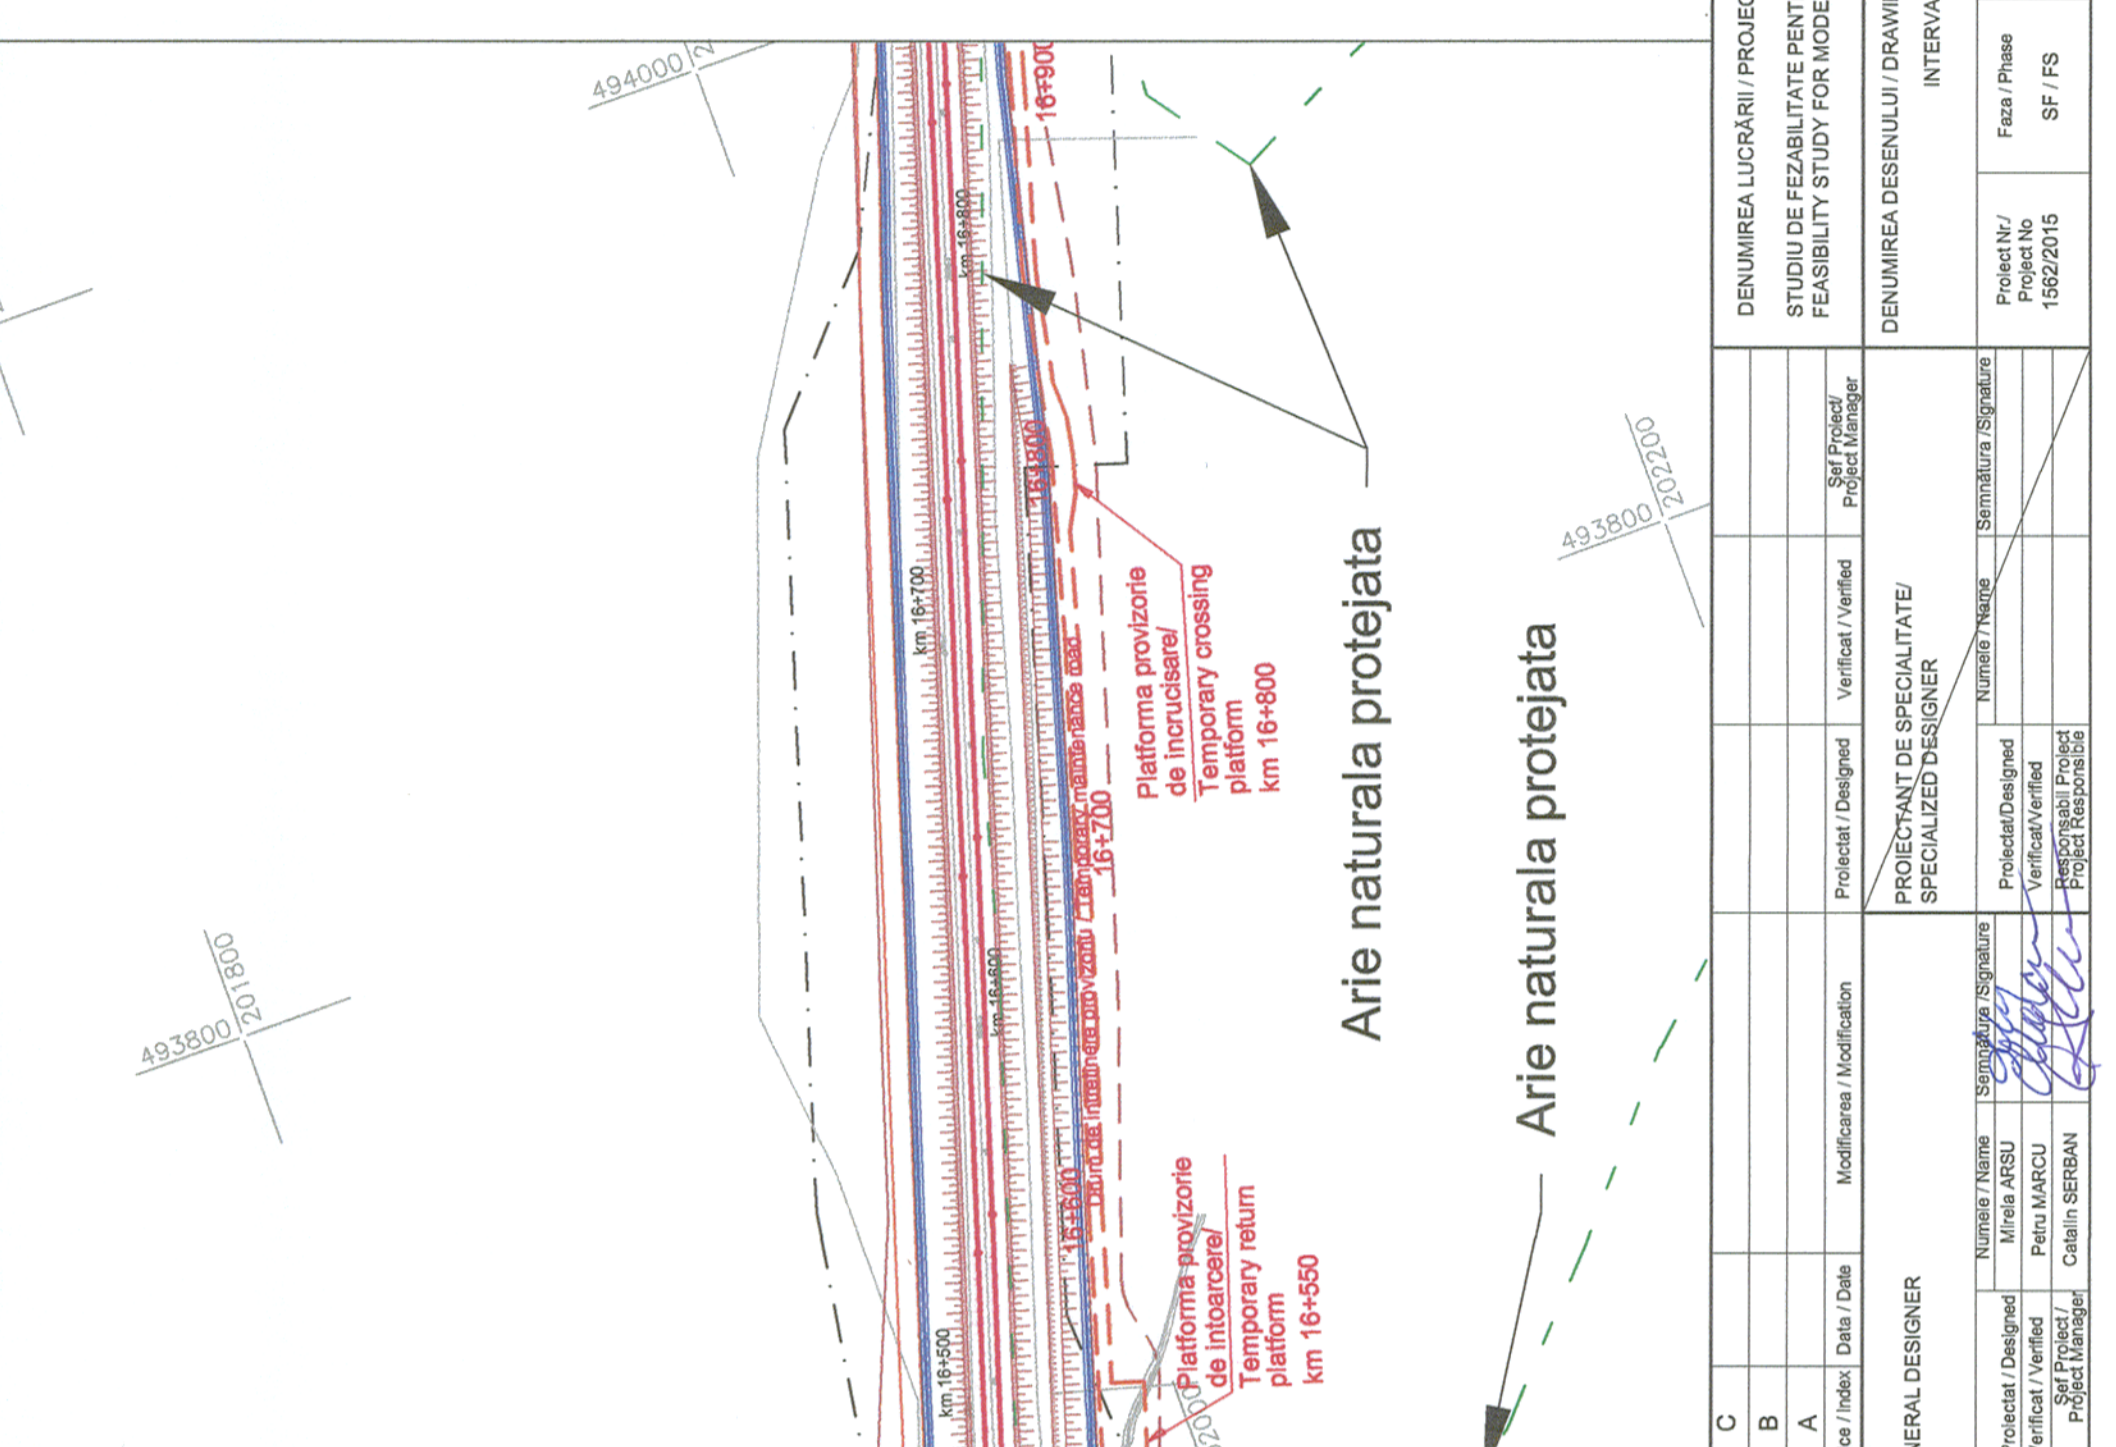

**Legende:**  
 C B A  
 Index / Index

**PROIECTANT DE SPECIALITATE / SPECIALIZED DESIGNER**  

**BENEFICIAR / BENEFICIARY**  
 COMPANIA NATIONALA DE CALI FERATE "CFR" SA  
 (THE NATIONAL RAILWAY COMPANY "CFR" SA)

**DENUMIREA LUCRĂRII / PROJECT TITLE**  
 STUDIU DE FEZABILITATE PENTRU MODERNIZAREA LINIEI FEROVIARE CARANSEBES - TIMISOARA - ARAD  
 FEASIBILITY STUDY FOR MODERNIZATION OF THE RAILWAY LINE CARANSEBES - TIMISOARA - ARAD

**DENUMIREA DESENULUI / DRAWING TITLE**  
 PLAN DE SITUATIE / LAYOUT PLAN  
 INTERVAL SANANDREI - BALE CALACEA / SANANDREI - BAILE CALACEA SECTION  
 KM 14+883 - KM 16+900

**PROIECTANT GENERAL / GENERAL DESIGNER**  




