


LEGENDA / LEGEND

- 1 Piatra sparta
Crushed stone
- 2 Substratul calli
Subgrade
- 3 Geogrifie biaxiale
Biaxial geogrids
- 4 Geotextil separat
Separating geotextile
- 5 Geotextil filtrant
Filtering geotextile
- 6 Material drenant sort 7-31mm
Draining material sort 7-31mm
- 7 Tub PEHD rfiat, perforat: Ø = 150-400mm
Longitudinal drainage made out of
Ø=150-400mm PEHD tube
- 8 Material drenant sort 31-70mm
Draining material sort 31-70mm
- 9 Strat de nisip
Sand layer
- 10 Mans curenti
Handrail
- 11 Gard
Fence
- 12 Camin de vizitare
Inspection pit
- 13 Protectie salcu cu pamant vegetal
Banks protection with vegetal soil
- 14 Umplutura din material necoheziv
Filling out of non-cohesive material
- 15 Umplutura din material coeziv
Filling out of cohesive material

**PROFIL TRANSVERSAL IN STATIA ARADUL NOU, APLICABIL PE ZONA PERONELOR
CROSS-SECTION TYPE IN STATION SAG, APPLICABLE ON THE PLATFORM AREA
INTRE KM 49+900 - KM 52+000**

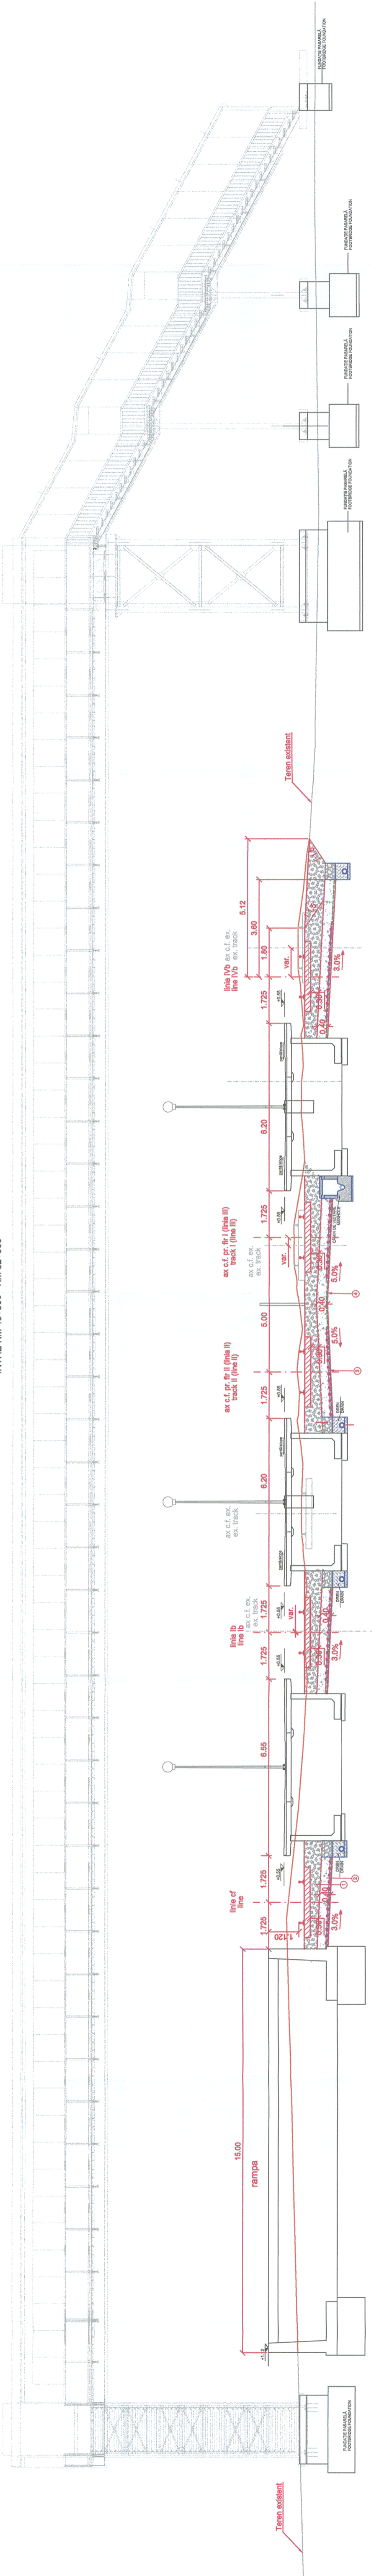

BENEFICIAR / BENEFICIARY COMPANIA NAȚIONALĂ DE CĂLĂTORIE "CFR" SA		DENUMIREA LUCRĂRII / PROJECT TITLE STUDIUL DE FEZABILITATE PENTRU MODERNIZAREA LINIEI FEROVIARE CARANSEBES - TIMIȘOARA - ARAD FEASIBILITY STUDY FOR MODERNIZATION OF THE RAILWAY LINE CARANSEBES - TIMIȘOARA - ARAD	
C		PROIECTANT DE SPECIALITATE/ SPECIALIZED DESIGNER	
B		Verificat / Verified	
A		Modificarea / Modification	
Index / Index	Data / Date	Verificat / Verified	Project Manager
PROIECTANT GENERAL / GENERAL DESIGNER			
Proiectat / Designed	Verificat / Verified	Numar / No	Semnatura / Signature
Verificat / Verified	Verificat / Verified	Vorei NANU	Petru MARCU
Set Proiect / Project	Set Proiect / Project	Catalin SERBAN	
Project Manager	Project Manager		
CONSIS PROJECT R.C.:40.0340/1985		Denumirea Desenului / Drawing Title PROFIL TRANSVERSAL IN STATIA ARADUL NOU, APLICABIL PE ZONA PERONELOR CROSS-SECTION TYPE IN STATION ARADUL NOU, APPLICABLE ON THE PLATFORM AREA	
Project Nr. / Project No	Scale/Scale	Phase / Phase	Date / Date
1562/2015	1:100	SF / FS	08/17
S F F 0 0 0		S L X 4 0 3 7 1	