


**LEGENDA/ LEGEND**

- ① Piatra sparta  
Crushed stone
- ② Substratul caii  
Subgrade
- ③ Geogriile biaxiale  
Biaxial geogrids
- ④ Geotextilii separate  
Separating geotextile
- ⑤ Geotextilii filtrare  
Filtering geotextile
- ⑥ Material drenant sort 7-31mm  
Draining material sort 7-31mm
- ⑦ Tub PEHD rificat, perforat Ø = 150-400mm  
Longitudinal drainage made out of  
Ø=150-400mm PEHD tube
- ⑧ Material drenant sort 31-70mm  
Draining material sort 31-70mm
- ⑨ Strat de nisip  
Sand layer
- ⑩ Mana curentia  
Handrail
- ⑪ Gard  
Fence
- ⑫ Camin de vizitare  
Inspection pit
- ⑬ Protecție taluz cu pamint vegetal  
Banks protection with vegetal soil
- ⑭ Umplutura din material necoeziv  
Filling out of non-cohesive material
- ⑮ Umplutura din material coeziv  
Filling out of cohesive material

**PROFIL TRANSVERSAL APLICABIL IN ZONELE CU RAMBLEU CU 2<H<3 (DUBLARE PE PARTEA DREAPTA)  
APPLICABLE PROFILE TYPE ON THE EMBANKMENT ZONE WITH 2<H<3 (DOUBLING ON THE RIGHT SIDE)  
INTRE KM 4+800 - 4+950 SPRE GLOGOVAT  
INTRE KM 47+300 - 47+750**

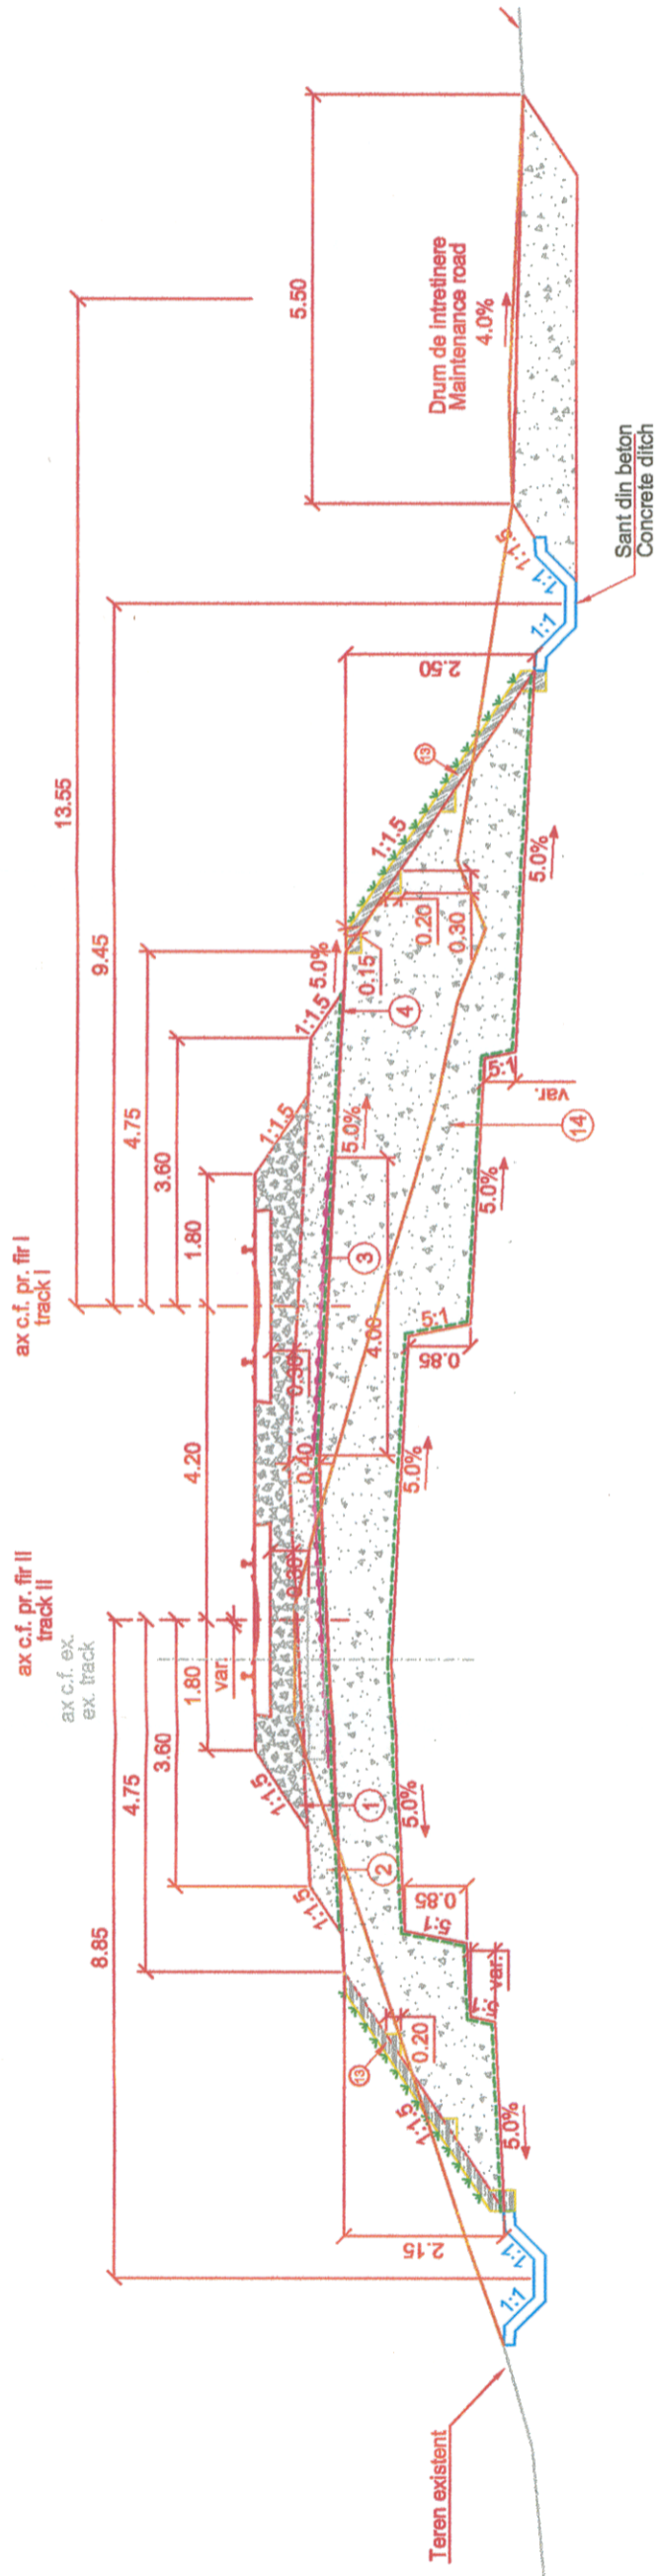

**NOTA:**  
Pentru drumul de intretinere se va tine cont de pozitia acestuia din planul de situatie

Aplicabilitatea si definirea solutiilor tehnice a lucrarilor de consolidare sunt prezentate la specialitatea "Consolidari".  
Drept pentru care planurile de la specialitatea "Terasamente" si specialitatea "Consolidari", se vor citi impreuna.

<b>BENEFICIAR / BENEFICIARY</b> COMPANIA NATIONALA DE CAI FERATE "CFR" SA	C					
	B					
	A					
DENUMIREA LUCRĂRII / PROJECT TITLE  STUDIU DE FEZABILITATE PENTRU MODERNIZAREA LINIEI FEROVIARE CARANSEBES - TIMIȘOARA - ARAD FEASIBILITY STUDY FOR MODERNIZATION OF THE RAILWAY LINE CARANSEBES - TIMIȘOARA - ARAD	DENUMIREA DESENULUI / DRAWING TITLE  PROFIL TRANSVERSAL APLICABIL IN ZONELE CU RAMBLEU CU 2<H<3 (DUBLARE PE PARTEA DREAPTA) APPLICABLE PROFILE TYPE ON THE EMBANKMENT ZONE WITH 2<H<3 (DOUBLING ON THE RIGHT SIDE)		Index / Index Data / Date Modificarea / Modification	Verificat / Verified Semnătura / Signature	Verificat / Verified Semnătura / Signature	Verificat / Verified Semnătura / Signature




**CONSYS PROJECT**  
R.C.:J40/3940/1995