


PROFIL TRANSVERSAL APLICABIL IN ZONELE CU DEBLEU CU 6-H-8  
 APPLICABLE PROFILE TYPE ON THE CUT ZONE WITH 6-H-8  
 INTRE KM 44+925- KM 45+225

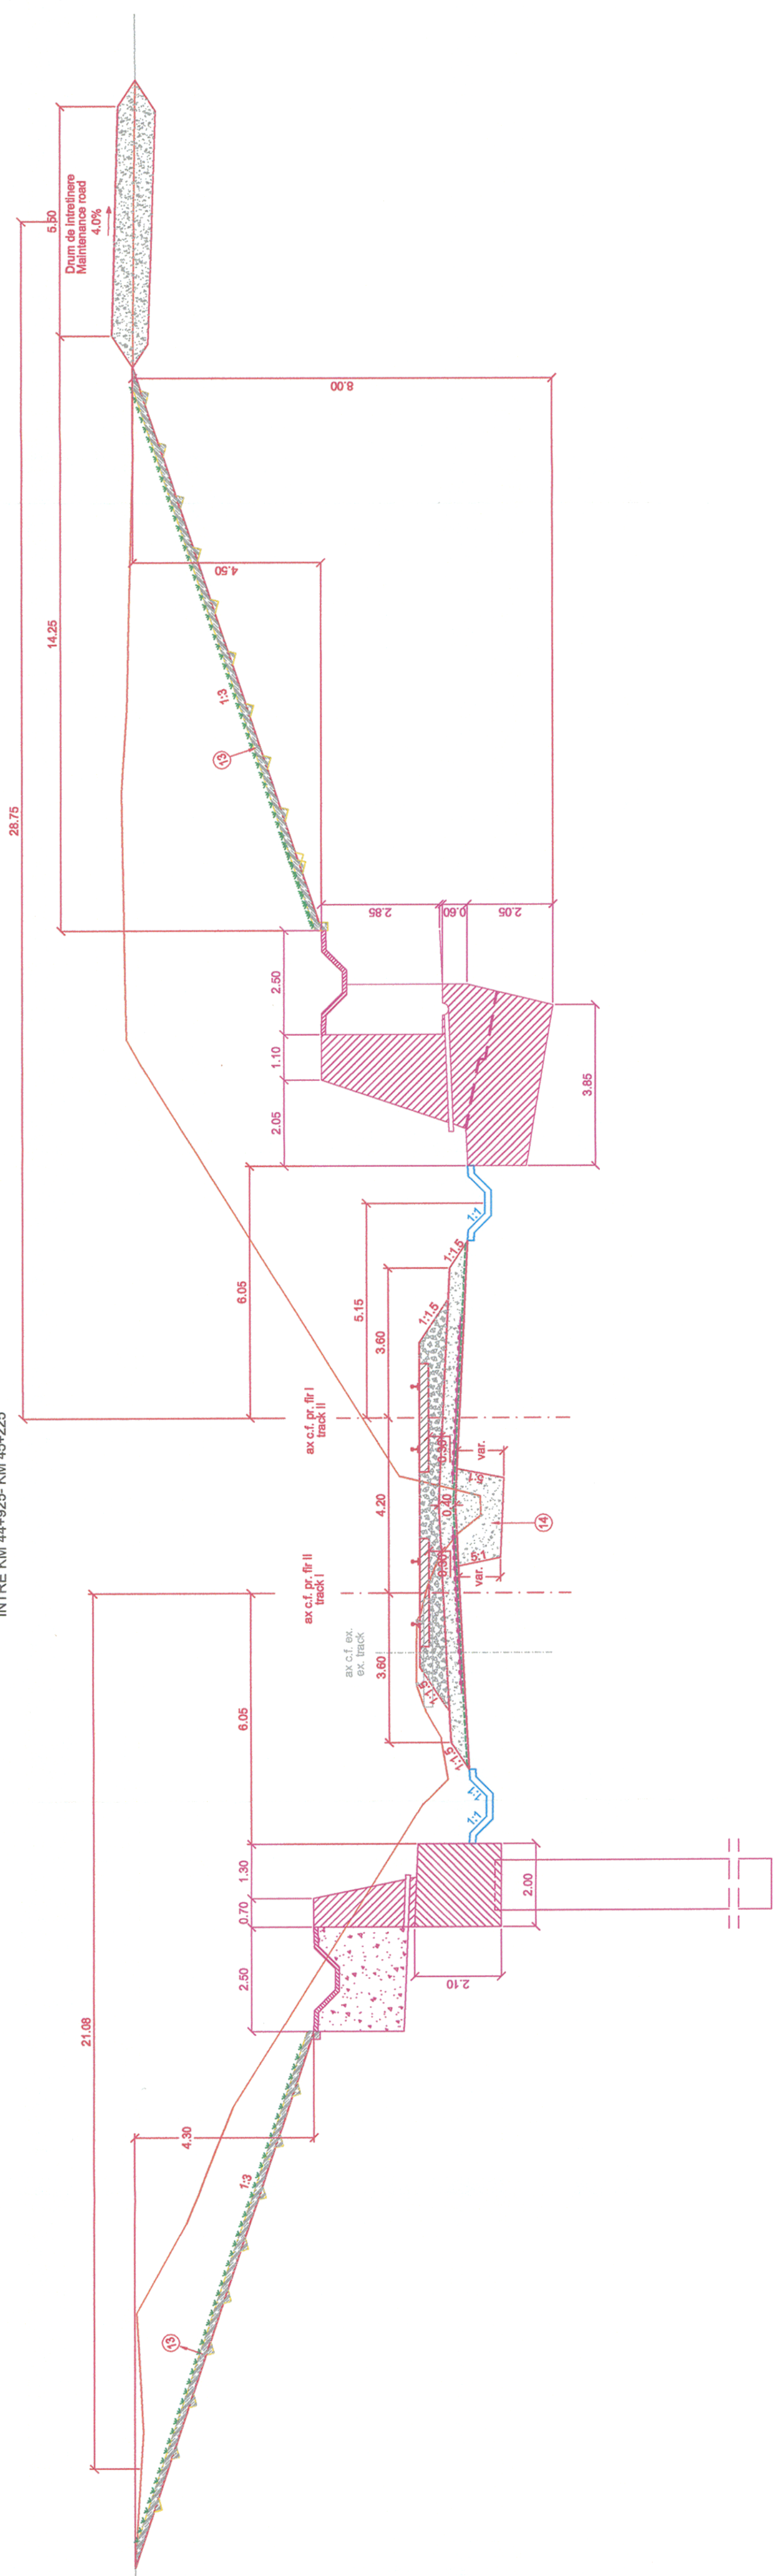

LEGENDA / LEGEND

- 1 Piatra sparta  
Crushed stone
- 2 Substratul caii  
Subgrade
- 3 Geogridurile biaxiale  
Biaxial geogrids
- 4 Geotextil separative  
Separating geotextile
- 5 Geotextil filtrare  
Filtering geotextile
- 6 Material drenant sort 7-31mm  
Draining material sort 7-31mm
- 7 Tub PEHD riflat, perforat Ø = 150-400mm  
Longitudinal drainage made out of Ø=150-400mm PEHD tube
- 8 Material drenant sort 31-70mm  
Draining material sort 31-70mm
- 9 Strat de nisip  
Sand layer
- 10 Mana curenta  
Handrail
- 11 Gard  
Fence
- 12 Camin de vizitare  
Inspection pit
- 13 Protecție taluz cu pământ vegetal  
Banks protection with vegetal soil
- 14 Umplutura din material necoerziv  
Filling out of non-cohesive material
- 15 Umplutura din material coerziv  
Filling out of cohesive material

BENEFICIAR / BENEFICIARY COMPANIA NAȚIONALĂ DE CĂI FERATE "CFR" SA		DENUMIREA LUCRĂRII / PROJECT TITLE STUDIUL DE FEZABILITATE PENTRU MODERNIZAREA LINIEI FERoviARE CARANSEBES - TIMIȘOARA - ARAD FEASIBILITY STUDY FOR MODERNIZATION OF THE RAILWAY LINE CARANSEBES - TIMIȘOARA - ARAD	
C		Proiectat / Designed	Verificat / Verified
B		Proiectat / Designed	Verificat / Verified
A		Proiectat / Designed	Verificat / Verified
Index / Index		Data / Date	
		Modificarea / Modification	
		Set Project / Project Manager	
PROIECTANT GENERAL / GENERAL DESIGNER		PROIECTANT DE SPECIALITATE / SPECIALIZED DESIGNER	
Numele / Name		Numele / Name	
Vice / Vice		Vice / Vice	
Petrut MARCU		Petrut MARCU	
Catalin SERBAN		Catalin SERBAN	
Semnatura / Signature		Semnatura / Signature	
Proiectat / Designed		Proiectat / Designed	
Verificat / Verified		Verificat / Verified	
Set Project / Project Manager		Set Project / Project Manager	
Faza / Phase		Scara / Scale	
SF / FS		1:100	
Data / Date		10/17	
Codificarea Planșă / Drawing Codification		S F F 0 0 0 S L X 4 0 7 0 1	

Aplicabilitatea și definiția soluțiilor tehnice a lucrărilor de consolidare sunt prezentate la specialitatea "Consolidări".  
 Drept pentru care planurile de la specialitatea "Terasamente" și specialitatea "Consolidări", se vor cita împreună.