


LEGENDA/LEGEND


NOTE: Axa caili ferate este masurata la NSS (NSS for interior in carbo).
NOTE: The railway axis is measured to TOR (TOR of the inner rail, for curves).
Coordinates in national projection system: STEREOGRAPHIC 1970
Scara/Scale = 1:1000
1 cm pe plan = 10 m pe teren
Sistemul de coordonate/projection System: MAREA NEAGRA 1975

CENTRALA NATIONALA DE CARTOGRAFIE
Prezentul document este rezultatul procesului de recepție
Nr. 5/2016
Data 11.04.2016
Măgălița DOGARU - Comandant
Măgălița DOGARU - Comandant

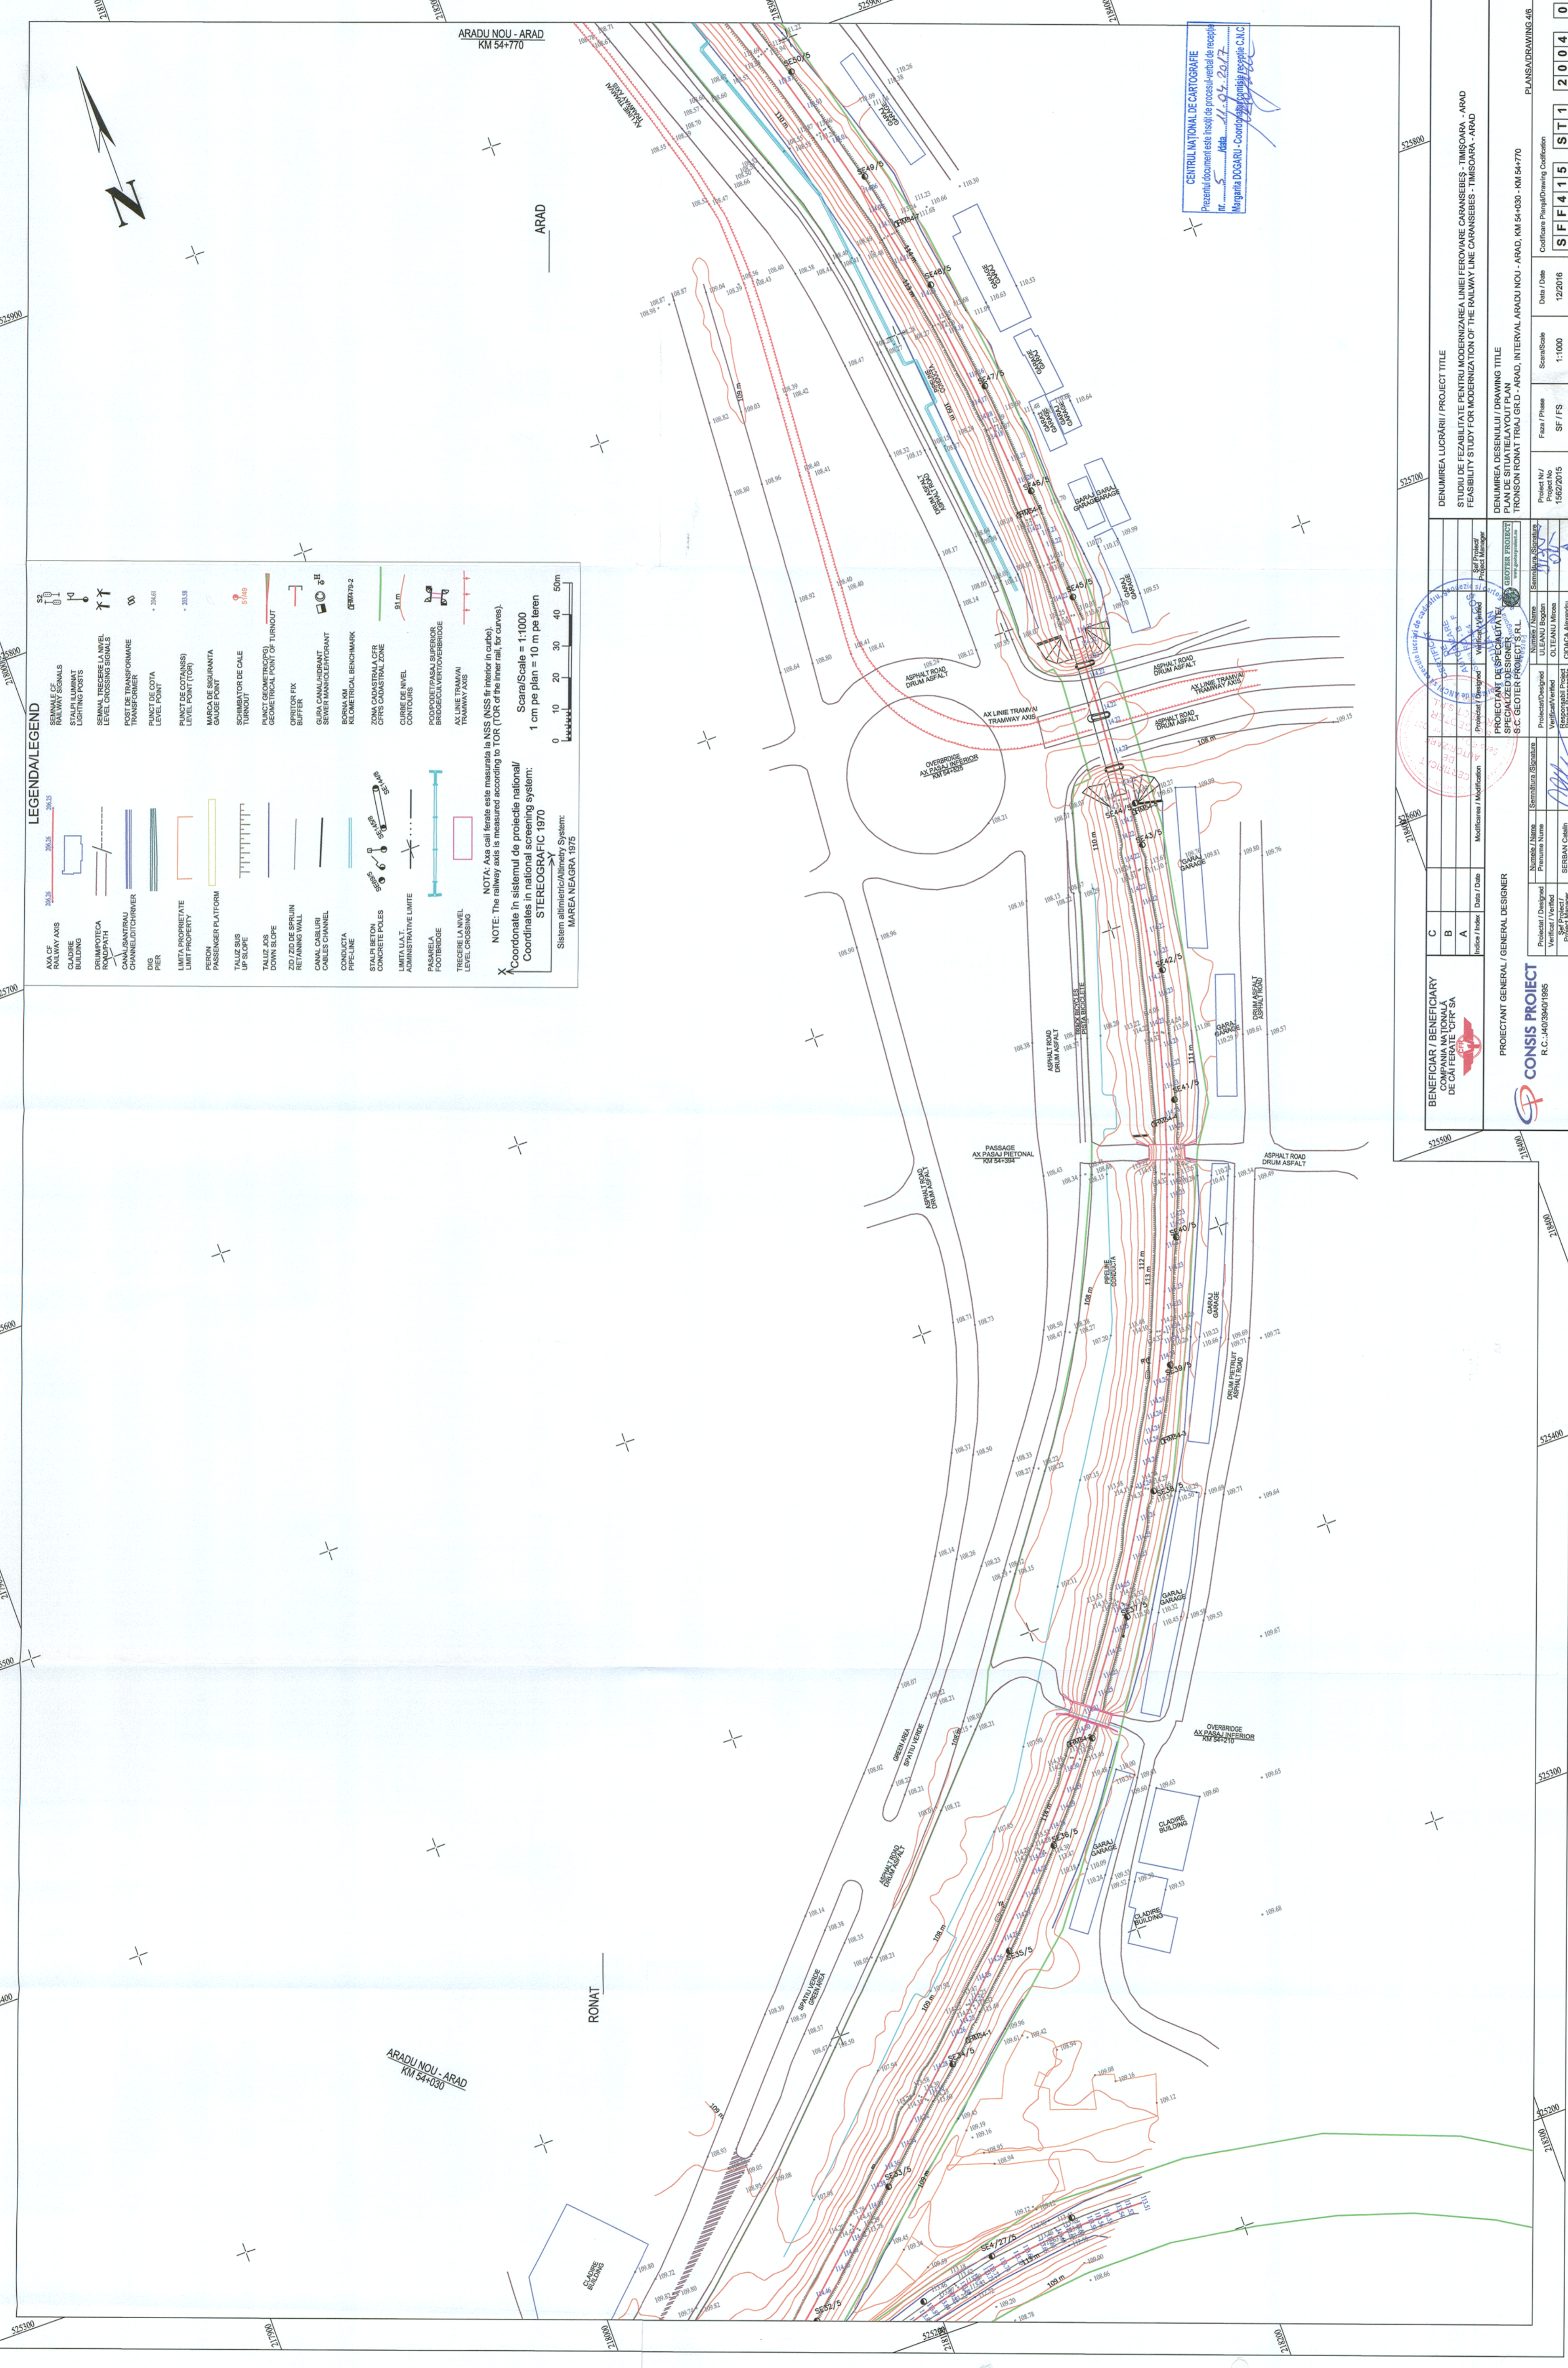

BENEFICIAR / BENEFICIARY COMPANIA NATIONALA DE CALE FERATE CFR SA		C	
PROIECTANT GENERAL / GENERAL DESIGNER CONSIS PROJECT R.C. 40350401986		B	
PROIECTANT DE SPECIALITATE S.C. GEOTER PROJECT S.R.L.		A	
PROIECTANT DE SPECIALITATE S.C. GEOTER PROJECT S.R.L.		A	


DATE / DATA
12/2016
1:1000
SF / FS

S T 1 2 0 0 4 0