

3/6

5/6

3/6

5/6

3/6

5/6

LEGENDA / LEGEND

(Symbol)	(Text)
(Symbol)	(Text)
(Symbol)	(Text)

NOTA / NOTE

(Symbol)	(Text)
(Symbol)	(Text)
(Symbol)	(Text)

PROIECT FINANȚAT DE UNIUNEA EUROPEANĂ

EUROPEAN UNION FINANCED PROJECT

ROMANIAN GOVERNMENT

C.N.C.F., "C.F.R." - S.A.

CLIENT / CLIENT

CONSULTANT / CONSULTANT

SUBCONTRACTANT / SUBCONTRACTOR

Rehabilitation of the railway section

Intervalul Cale-Archiva - Plan de aliniu pe Lele de Contact Demont ar-Montari

Intermunicipal Section - Cale-Archiva Interval - OCL Beyond plan Oltromoneni-Montari

Dimensiuni desen / Drawing Size:

Scale: 1:1000

DATE / DATES

Table with columns for stationing (e.g., V18, V20, V22) and track data (H, An, K1, E).

Table with columns for stationing (e.g., B54, B56, B58) and track data (H, An, K1, E).

Table with columns for stationing (e.g., 712, 714, 716) and track data (H, An, K1, E).

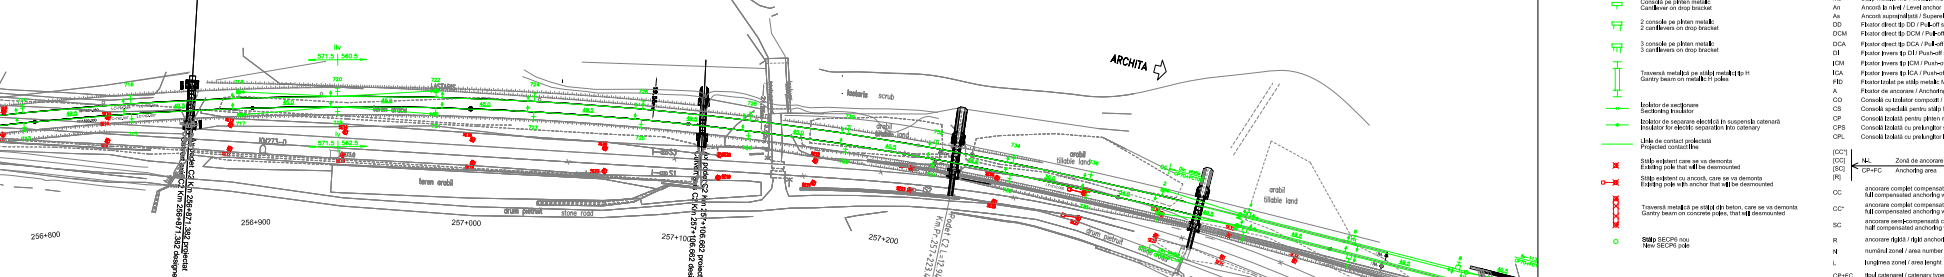
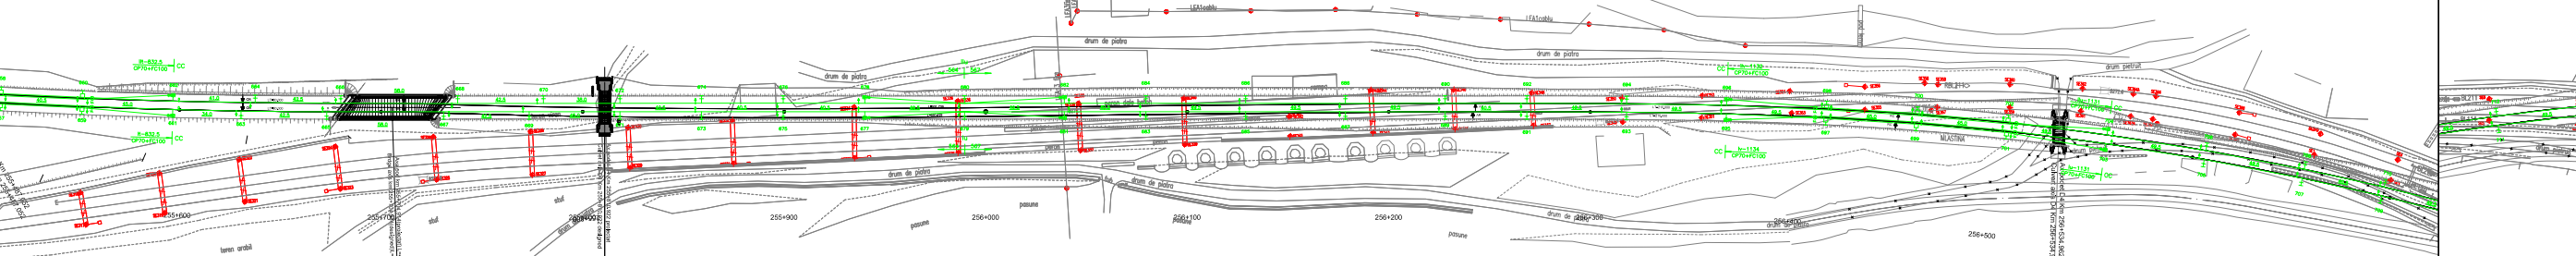
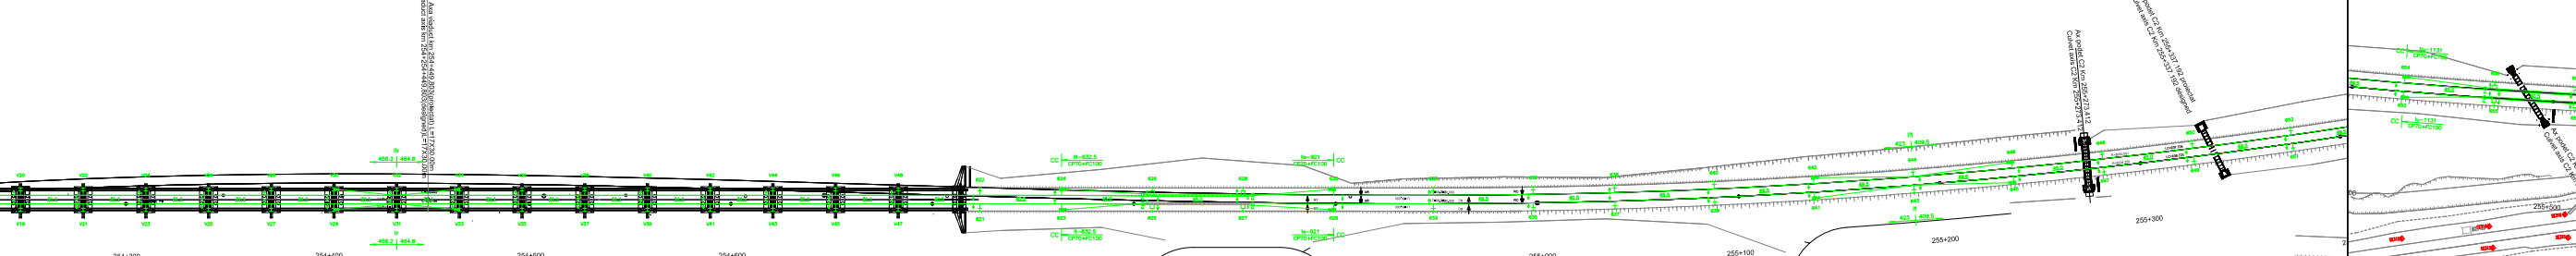


Table with columns for stationing (e.g., V18, V20, V22) and track data (H, An, K1, E).

Table with columns for stationing (e.g., B54, B56, B58) and track data (H, An, K1, E).

Table with columns for stationing (e.g., 712, 714, 716) and track data (H, An, K1, E).

Table with columns: Data, Date, Marking, Position, Approval, Date.



Table with columns: Consultant, Project, Date, Signature.

Table with columns: Subcontractor, Project, Date, Signature.

Roşeniia Intei de cale ferata Braşov - Sibiu... Part of the IV Pan European...

Intervalul Căta-Archita - Plan de staţie... Detaliu plan Demontaj-Montaj...

Table with columns: E, A, S, I, C, 14, L, 7, L, C, 0, 1, 4, 1, 0, 0, 2, 1.