


stația c.f.-ARCHITA /railway station

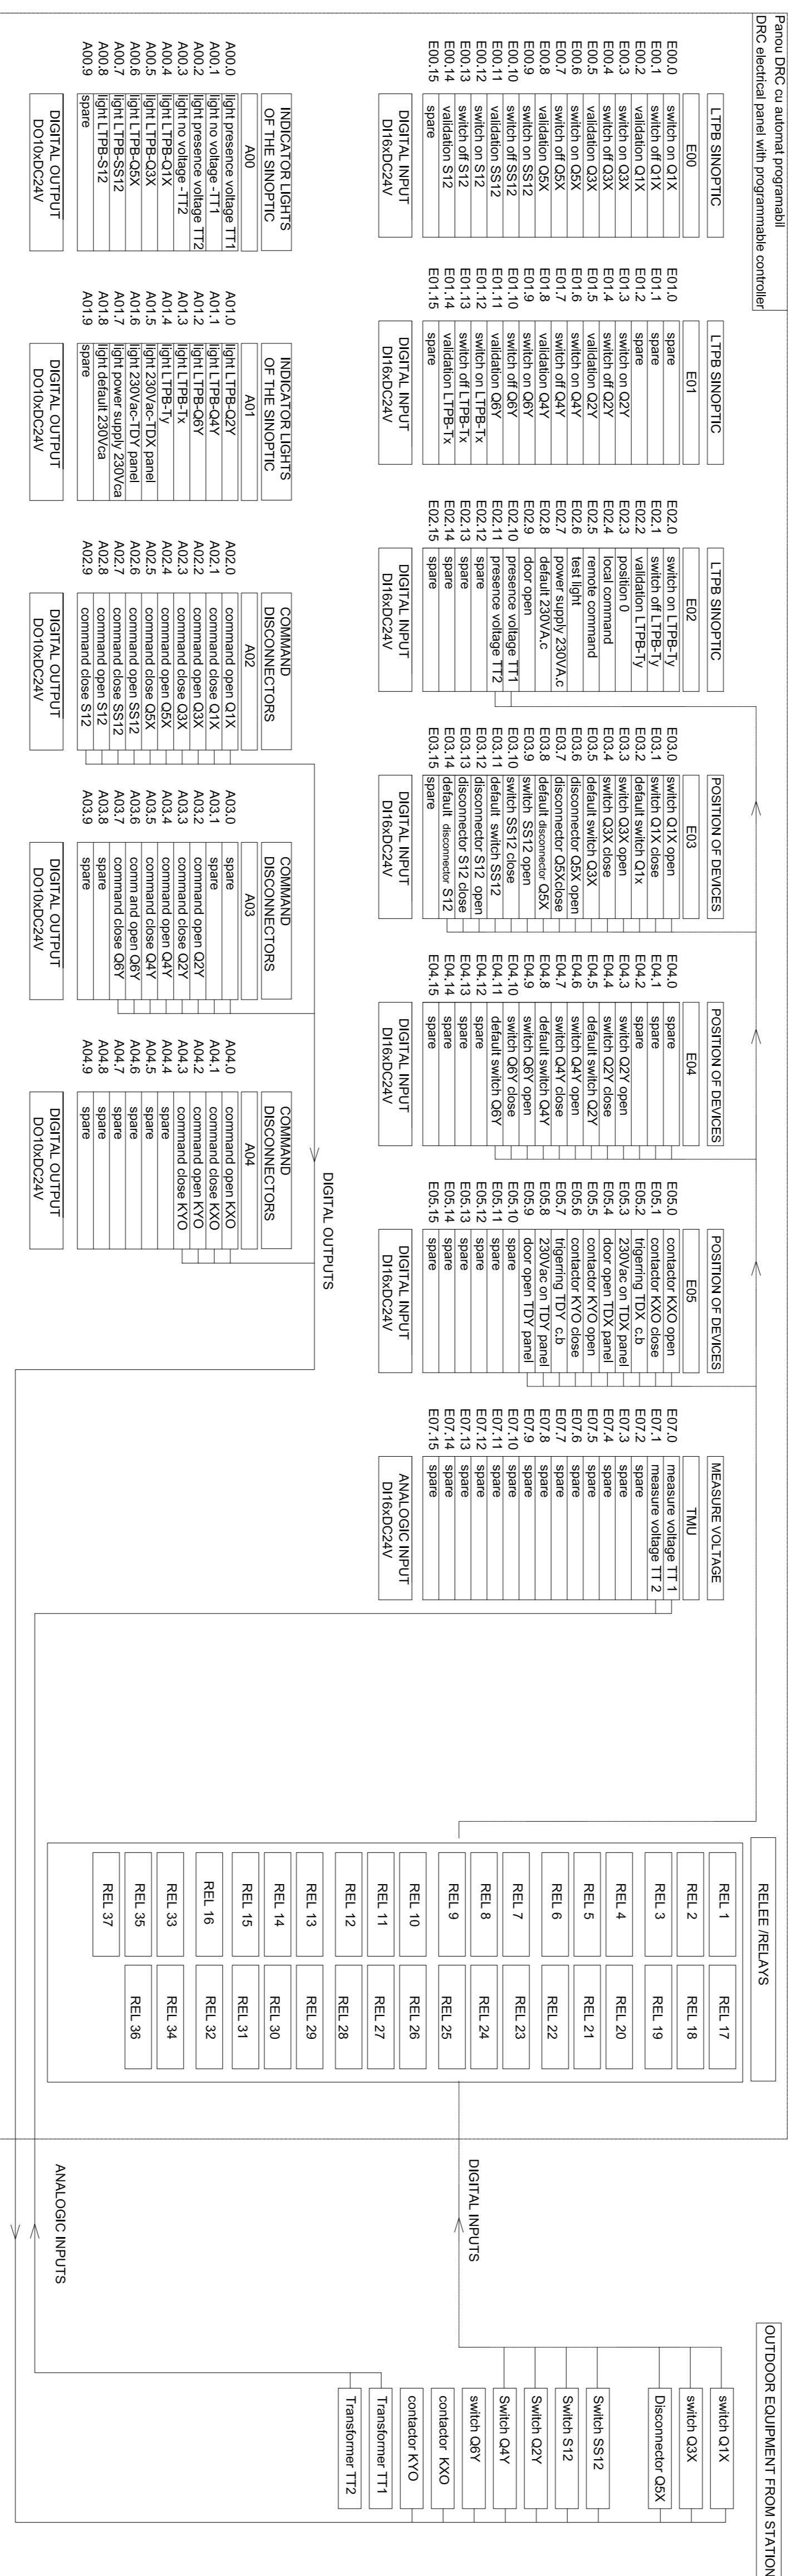

A	Date	Modificare/Revision	Proiectant	Approbat/Consultant	Approbat/CR
B	Date				
C					
D					

ROMANIA GOVERNMENT PROJECT FINANȚAT DE UNIUNEA EUROPEANA
 EUROPEAN UNION FINANCED PROJECT

CLIENT / CLIENT
 C.N.C.F. "C.F.R." - S.A.

CONSULTANT / CONSULTANT
 R. Luzzza
 C. Gambelli
 G. Buffarini

SUBCONTRACTANT / SUBCONTRACTOR
 A. Stanciu - Dinulescu
 M. Piporeanu

Responsabil Subcontractant: *[Signature]*
 Subcontractant Designer: *[Signature]*

Approved: *[Signature]* Date: 11.2011
 Approved: *[Signature]* Date: 11.2011
 Approved: *[Signature]* Date: 11.2011
 Checked: *[Signature]* Date: 11.2011

Resabilitarea liniei de cale ferata Brasov - Sibiu, parte componenta a contractului IV Pan European, pentru circulația trenurilor cu viteza maximă de 160 km/h.
 Reabilitation of the railway line Brasov - Sibiu, component Part of the IV Pan-European Contract, for the trains circulation with maximum speed of 160 km/h.
 Section : Brasov - Sibiu

Proiect/Project: 2004/RO/16/PA/003
 Fața / Phase: P.Th. / T.D.
 D.E. / E.D.

Denumire desen / Drawing Title :
 STATIA C.F. ARCHIT/ARCHITA RAILWAY STATION
 SCHEMA BLOC DE COMANDA A.1 SEMNALIZARE/
 CONTROL AND SIGNALLING DIAGRAM

Codificare / Codification System: E A S 1 0 1 E 1 5 D X E G 0 0 8 6 0 0 4 1
 Scara / Scale: 1:1000
 LOT / LOT: 01 / 01
 Nr. / No: 01 / 01

287/K030