

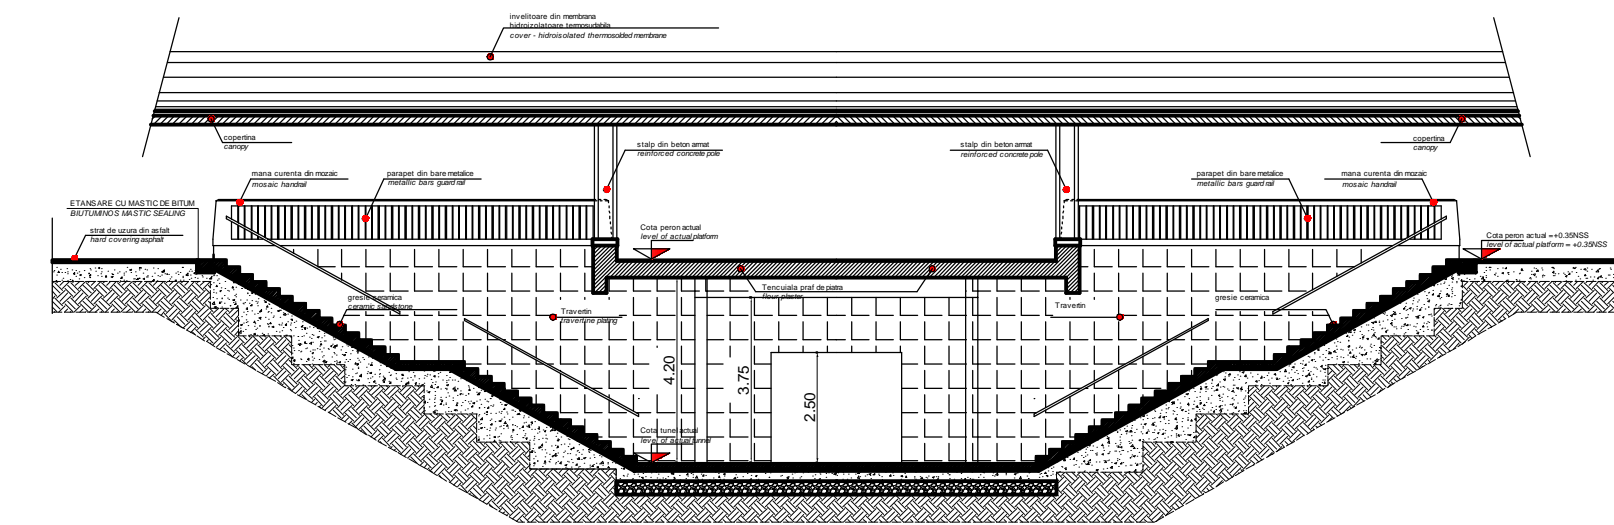



SECTIUNE A - A' 1/50  
A - A' SECTION 1/50

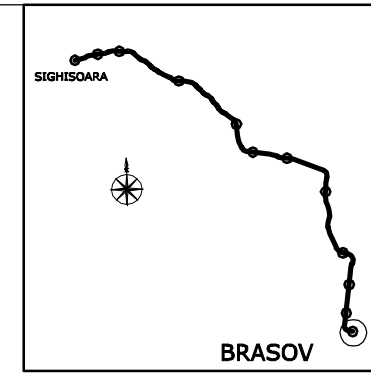

SECTIUNE B - B' 1/50  
B - B' SECTION 1/50

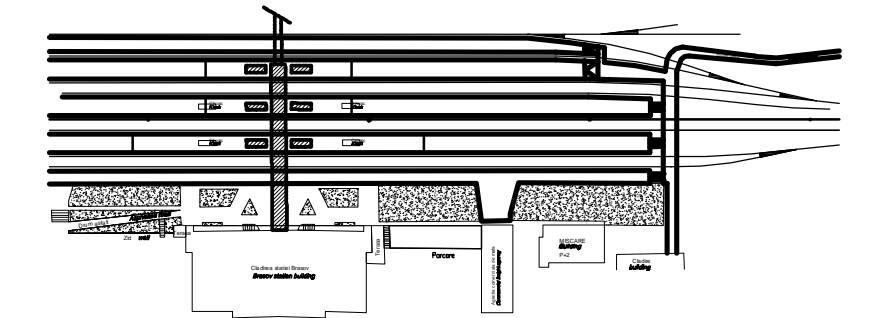


TUNEL PIETONAL EXISTENT  
STATIJA CF BRASOV  
EXISTENT PEDESTRIAN TUNNEL  
BRASOV RAILWAY STATION

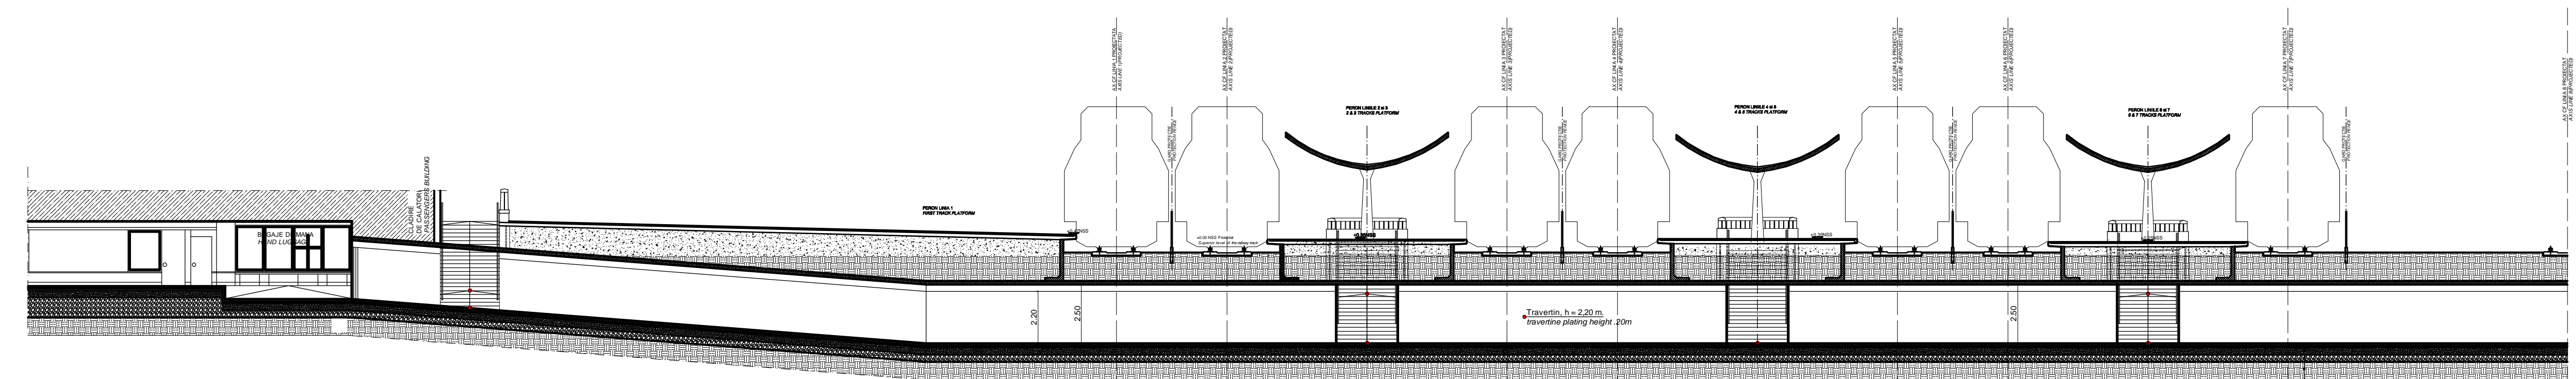

PLAN TUNEL PIETONAL STATIJA CF BRASOV SECTIUNI 1/50  
PEDESTRIAN TUNNEL PLAN BRASOV RAILWAY STATION - EXISTENT SECTIONS 1/50

SECTIUNE C - C' 1/50  
C - C' SECTION 1/50

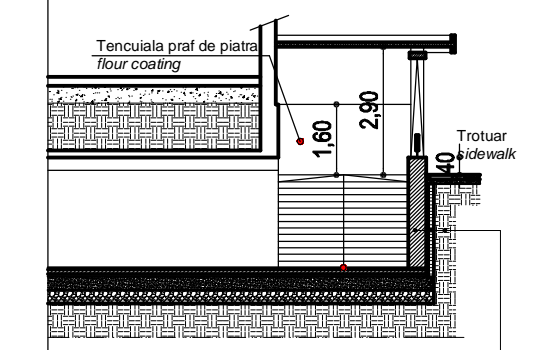


