




SECTIUNE A - A' 1/50
A - A' SECTION 1/50

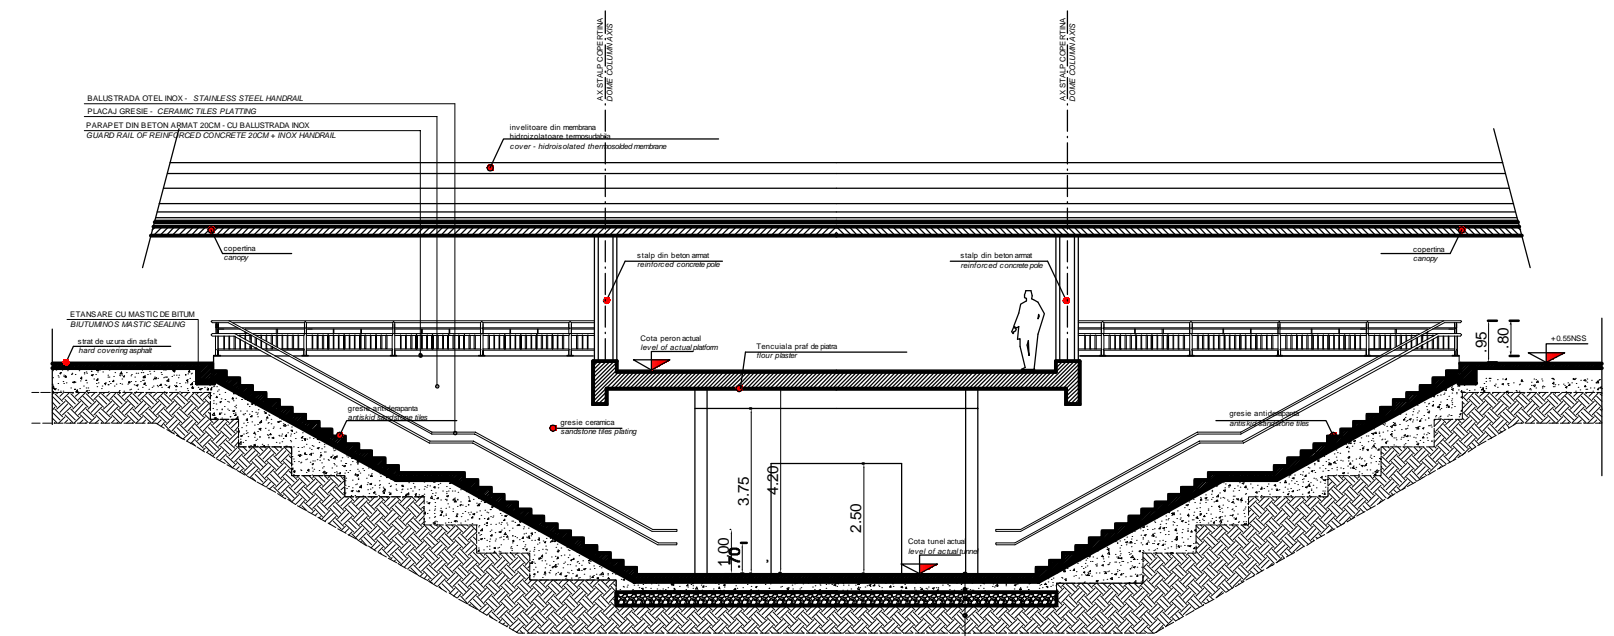


SECTIUNE B - B' 1/50
B - B' SECTION 1/50

TUNELUL EXISTENT SE VA REABILITATI. SE VOR SCHIMBA TOATE FINISAJELE CU UNELE NOI. PARAPETELE DE MOZAIC EXISTENTE DE LA ACESELE IN TUNEL SE VOR DEMOLA PANA LA PARAPETELE DE BETON. PARAPETELE DE BETON EXISTENTE SE VOR SUPRALATA CU 15-20CM PESTE CARE SE VA MONTA BALISTRADA DE INOX. UNDE ESTE CAZUL, LA ACESELE PE PERIOANE INTERMEDIARE TUNELUL SE VA PHELINDI CU 1-2 TREPTE DUPA CAZ. LA LINILE 2-3 SI 4-5 FIECARE ACCES CU CATE O TREAPTA, IAR LA LINIA 6-7 CU CATE 2 TREPTE.


THE EXISTENT PEDESTRIAN TUNNEL WILL BE REHABILITATED. THE EXISTENT FINISHES WILL BE REPLACED WITH NEW MATERIALS. THE CONCRETE GUARD BOARDS FROM THE ACCESSES IN THE TUNNEL WILL BE DEMOLISHED AND INSTEAD OF THEM WILL BE BUILT NEW ONES. HEIGHT 20CM, WITH INOX HANDRAIL. THE ACCESSES ON THE INTERMEDIAR PLATFORMS WILL BE EXTENDED WITH ONE OR TWO STEPS. DEPENDS ON THE HEIGHT OF THE NEW PLATFORMS. ACCES TO PLATFORMS LINES 2-3 AND 4-5 WITH ONE STEP EACHOTHER, AT THE LINE 6-7 WITH TWO STEPS.

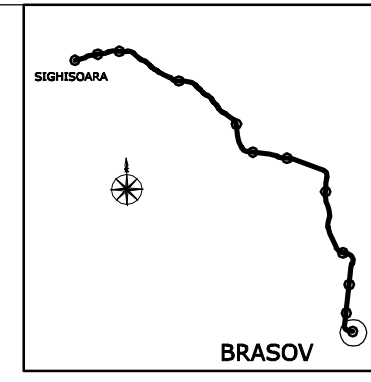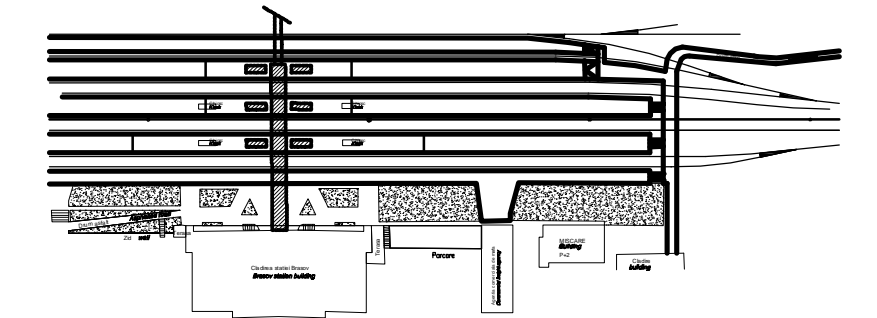

TUNEL PIETONAL EXISTENT
STATIJA CF BRASOV
EXISTENT PEDESTRIAN TUNNEL
BRASOV RAILWAY STATION

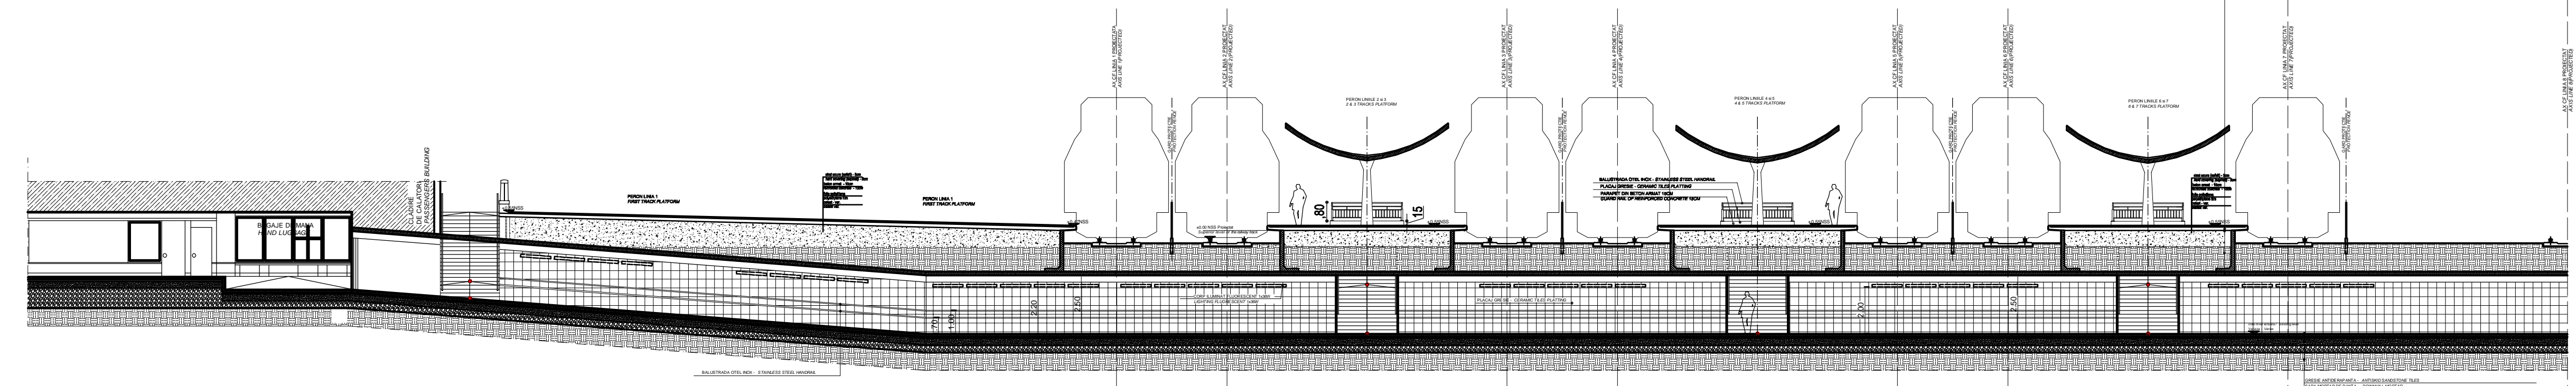

SECTIUNE C - C' 1/50
C - C' SECTION 1/50

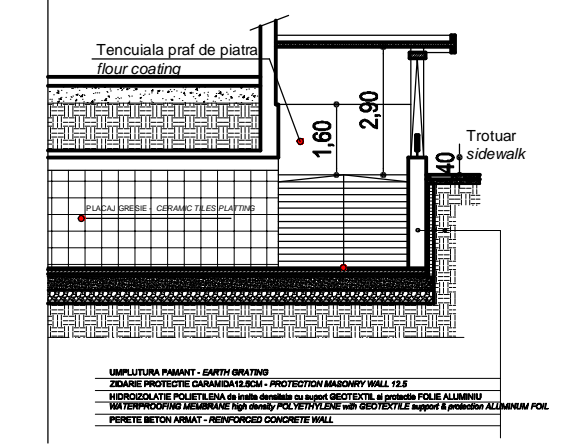

PROIECT DE EXECUTIE		C.A.C.F. 'C.F.R.' SA	
