


CENTRU OPERATIONAL DE COMANDA
PLAN INVELITOARE 1:50
OPERATIONAL COMMAND CENTER
ROOFING PLAN 1:50
Ac= 750.00 m²
Ad= 1450.00 m²

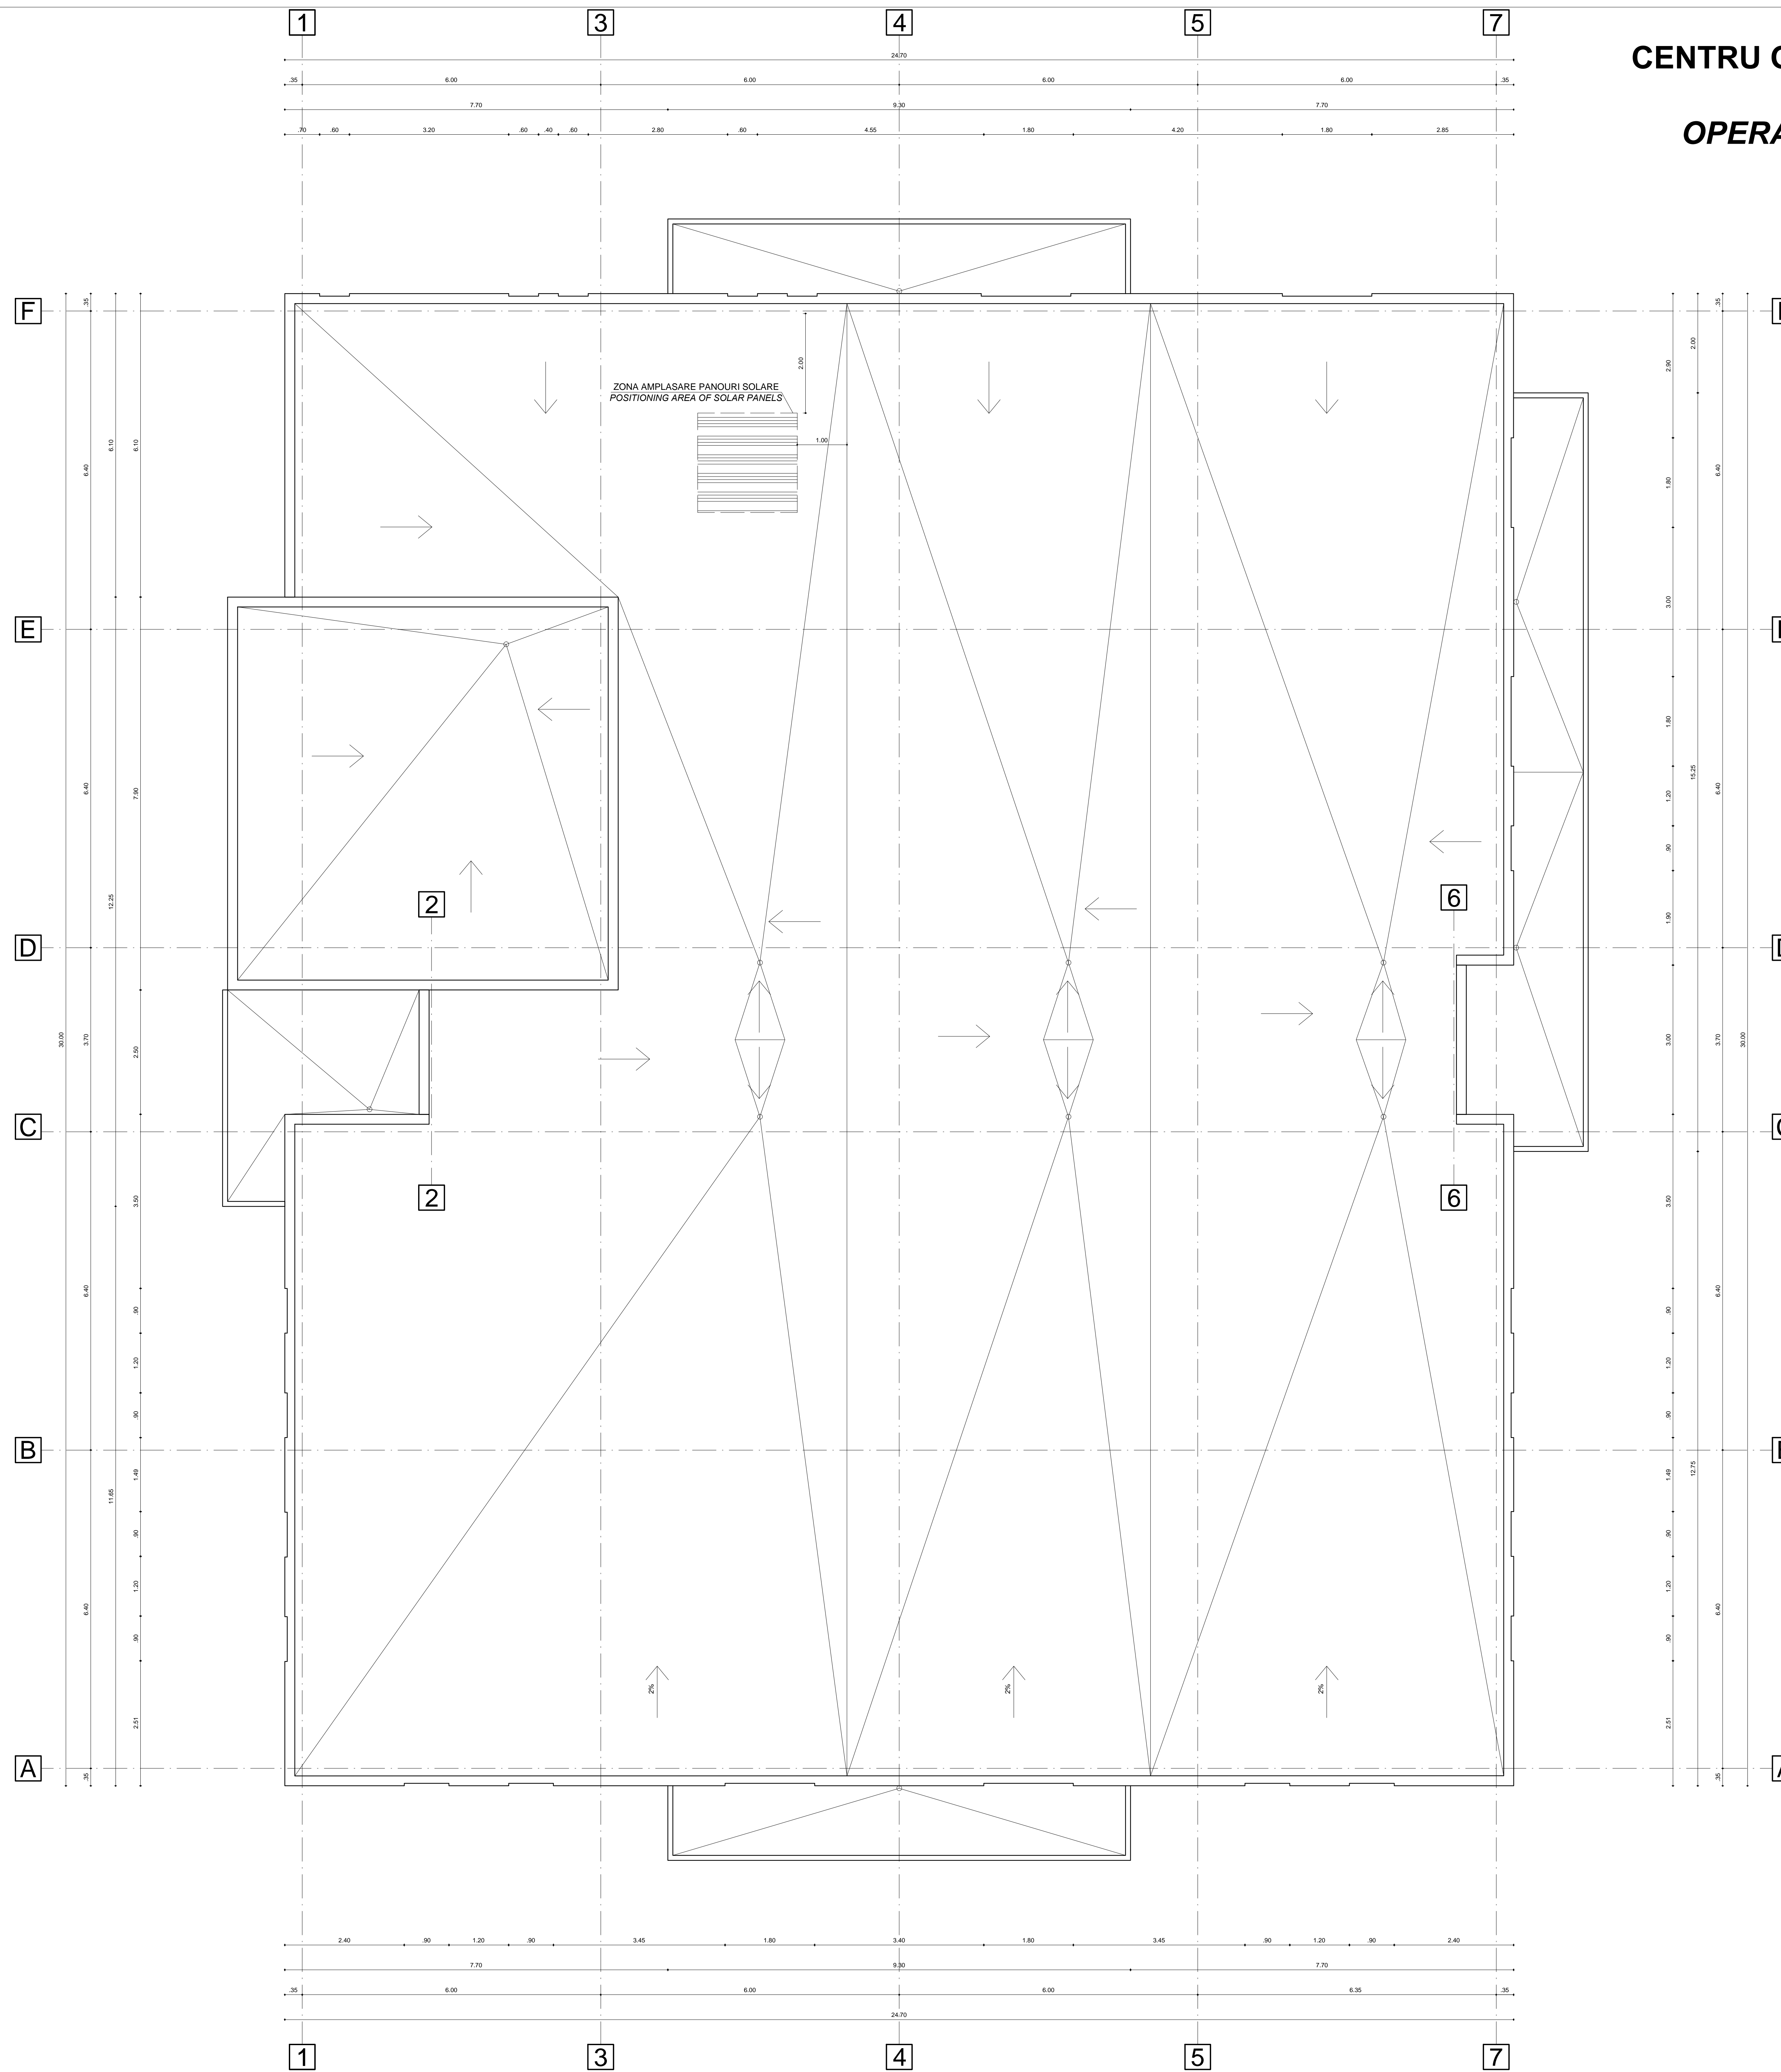

Grad II de rezistenta la foc
Risc mic de incendiu
Categoria de importanta "C"



| | | | | | |
|---|---|--|-----------------------|-----------------------|-----------------------------|
| D | | | | | |
| C | | | | | |
| B | | | | | |
| A | | | | | |
| Indice | Data | Modificari / Revision | Proiectant / Designer | Approbat / Consultant | Approbat CFR / Approved CFR |
| GVERNUL ROMANIEI ROMANIAN GOVERNMENT | | PROIECT FINANAT DE UNIUNEA EUROPEAN A EUROPEAN UNION FINANCED PROJECT | | | |
| CLIENT / CLIENT | | C.N.C.F. "C.F.R." - S.A. | | | |
| CONSULTANT / CONSULTANT | | Data / Date | | | |
| Approbat / Approved | Set proiect / Project manager | R. Liuzza | | 12.2011 | |
| Approbat / Approved | Coordonator / Section 1 Coordinator | C. Gambelli | | 12.2011 | |
| Verificat / Checked | Verificator / Checker | Giuseppe Fioravanti | | 12.2011 | |
| SUBCONTRACTANT / SUBCONTRACTOR | | Data / Date | | | |
| Approbat / Approved | Responsabil Subcontractant / Subcontractant Responsible | A. Stanciu - Dinulescu | | 12.2011 | |
| Intocmit / Elaborat | Proiectant / Designer | Stefania Gheorghita | | 12.2011 | |
| Reabilitarea liniei de cale ferata Brasov - Simeria, parte componenta a coridorului IV Pan European, pentru circulatia trenurilor cu viteza maxima de 160 km/h. | | | | | Proiect/Project |
| Rehabilitation of the railway line Brasov - Simeria, component Part of the IV Pan-European Corridor, for the train circulation with maximum speed of 160 km/h. | | | | | 2004/RO/16/PIA/003 |
| Tronsoanel : Brasov - Sighisoara | | | | | Faza / Phase: |
| Coridor, for the train circulation with maximum speed of 160 km/h, | | | | | P.Th. / T.D. |
| Section : Brasov - Sighisoara | | | | | |
| Denumire desen / Drawing Title : | | | | | |
| STATIA BRASOV CENTRU OPERATIONAL DE COMANDA - PLAN INVELITOARE 1:50 | | | | | |
| BRASOV RAILWAY STATION OPERATIONAL COMMAND CENTER ROOFING PLAN | | | | | |
| Codificare / Codification System | | Scara / Scale | | Lot / LOT | |
| EA51 | | 1:50 | | 01/01 | |
| 01 | C | 01 | PB | CC | 00 |
| | | | | 1 | 9 |
| | | | | 0 | 0 |
| | | | | 2 | |