



AX LINIA 1
FIRST TRACK AXIS

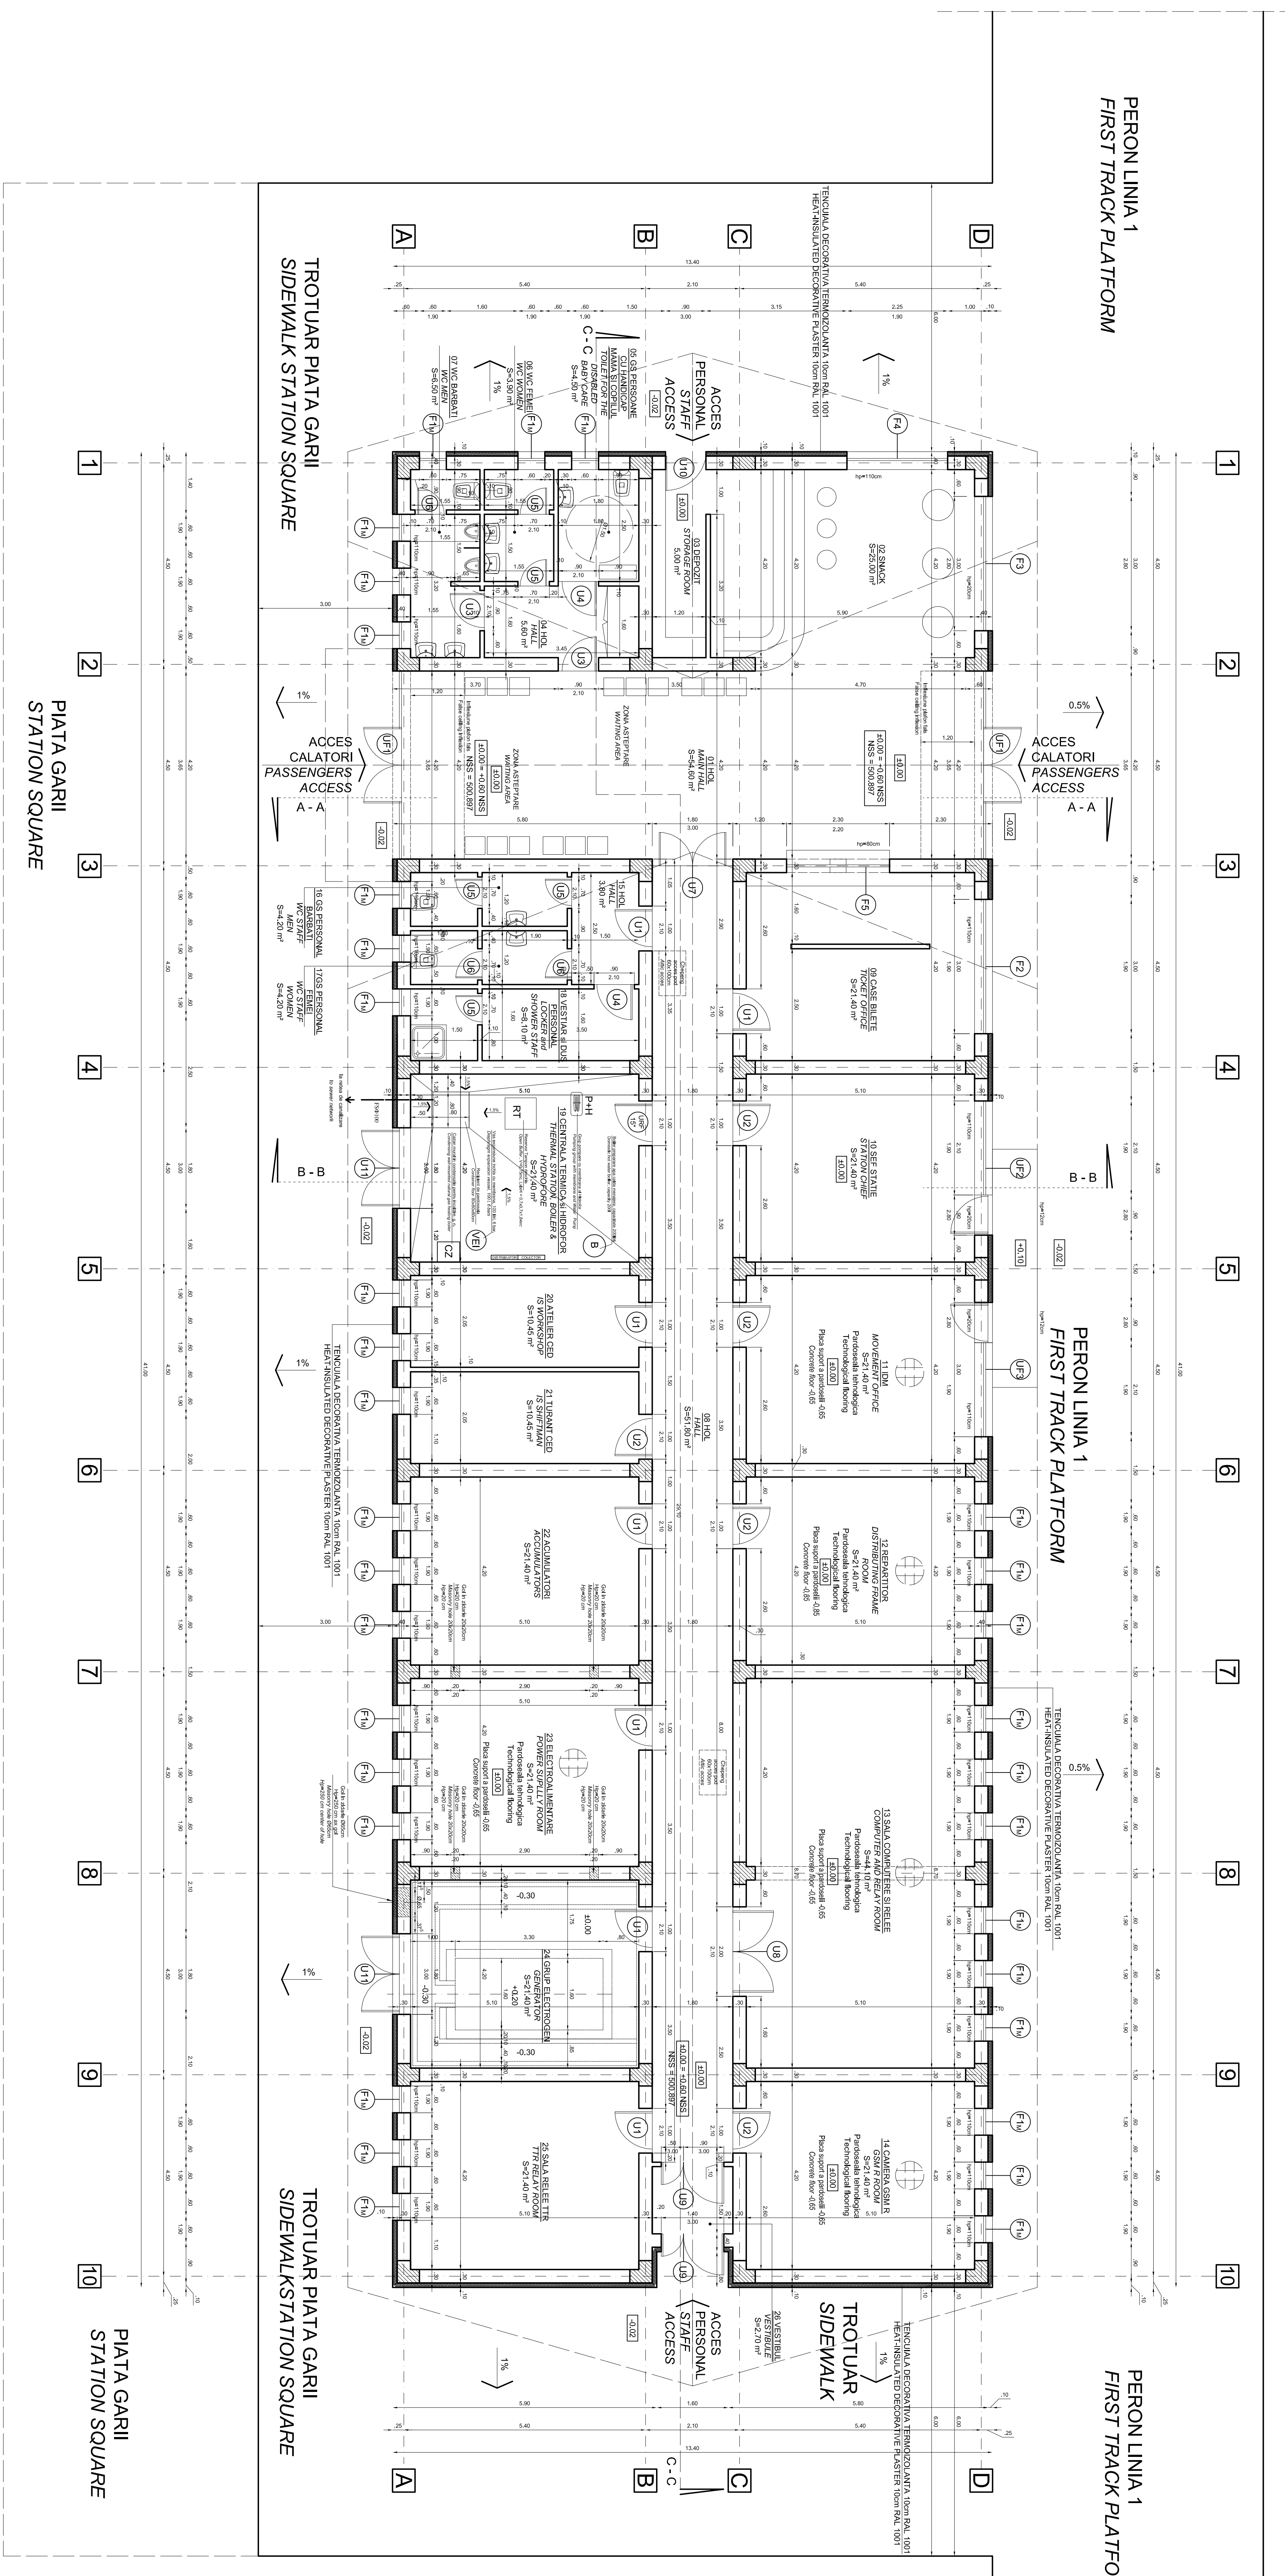

Grad III de rezistență la foc
Risic mic de incendiu
Categori de importanță "C"
20.00 = +0.00 NNS
AcceAD= 550.00 m²


CLADIRE GALATORI NOUA
PLAN PARTERI +50
NEW RAILWAY STATION
GROUND FLOOR +50
AcceAD= 550.00 m²

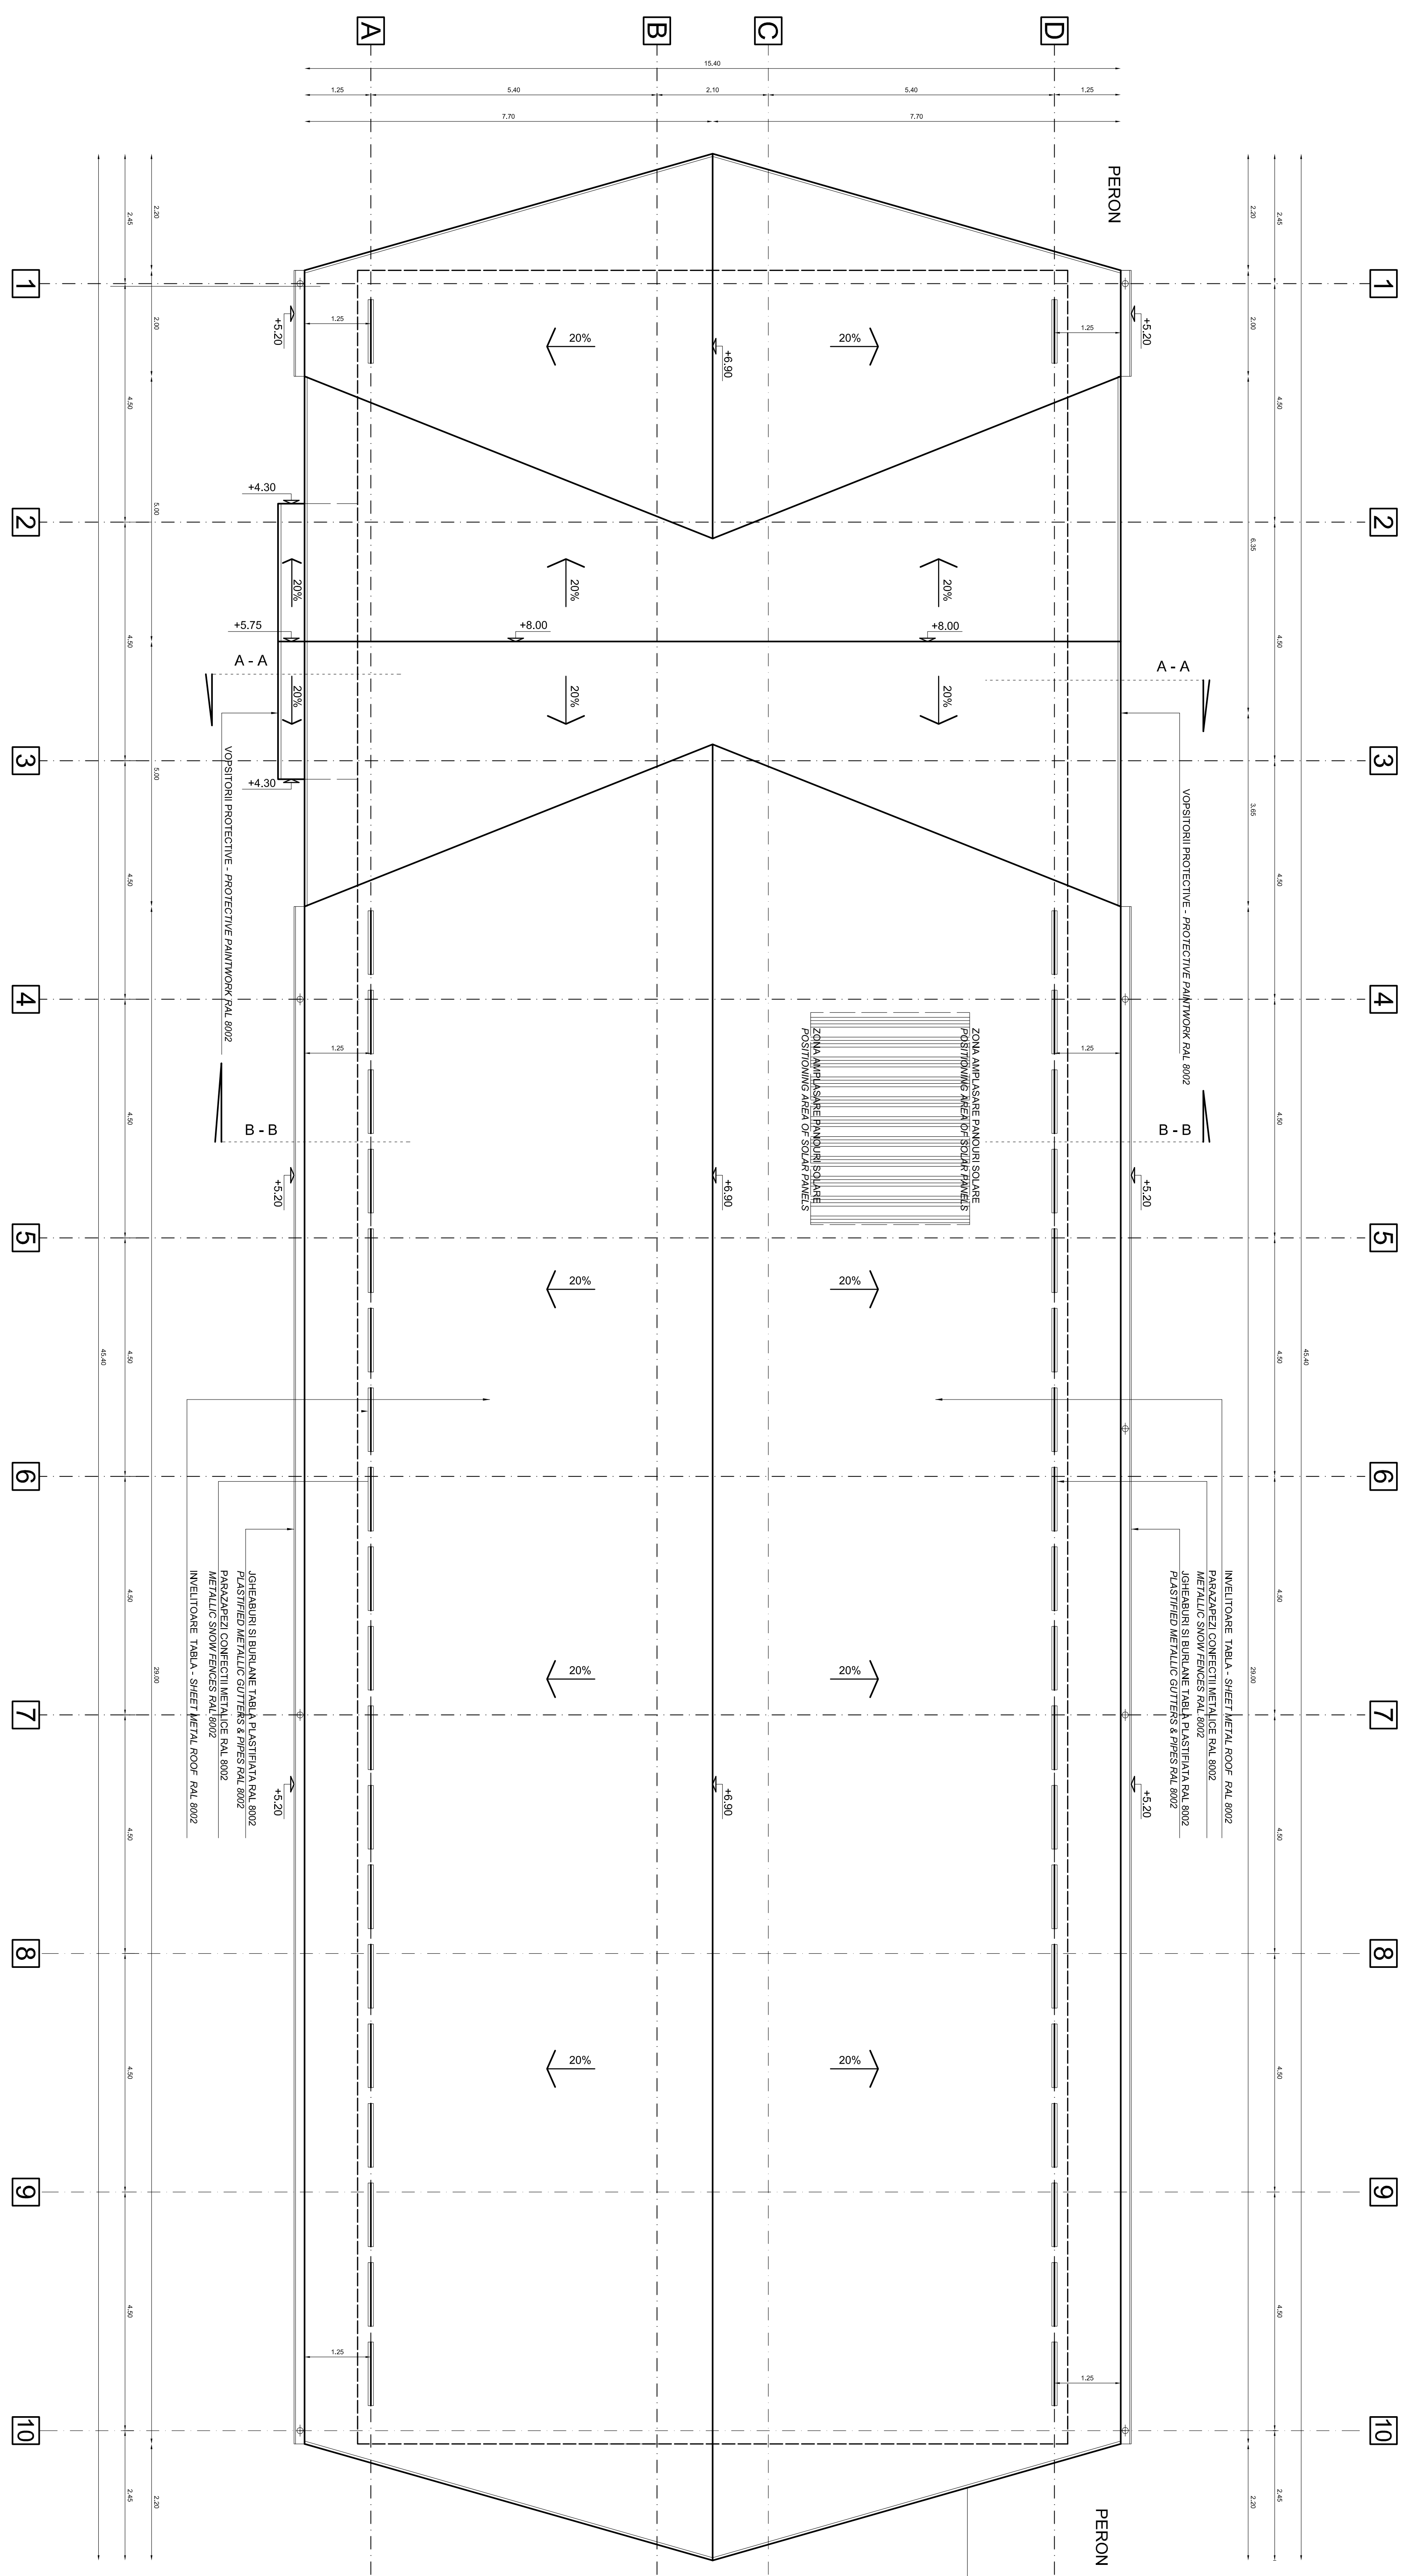

Grad III de rezistență la foc
Risic mic de incendiu
Categori de importanță "C"
20.00 = +4.60 NNS

CLADIRE GALATORI NOUA
PLAN ACOPERIS +50
RAILWAY STATION
ROOF PLAN +50

CLADIREA STATION CF BOD
NEW RAILWAY BUILDING BOD

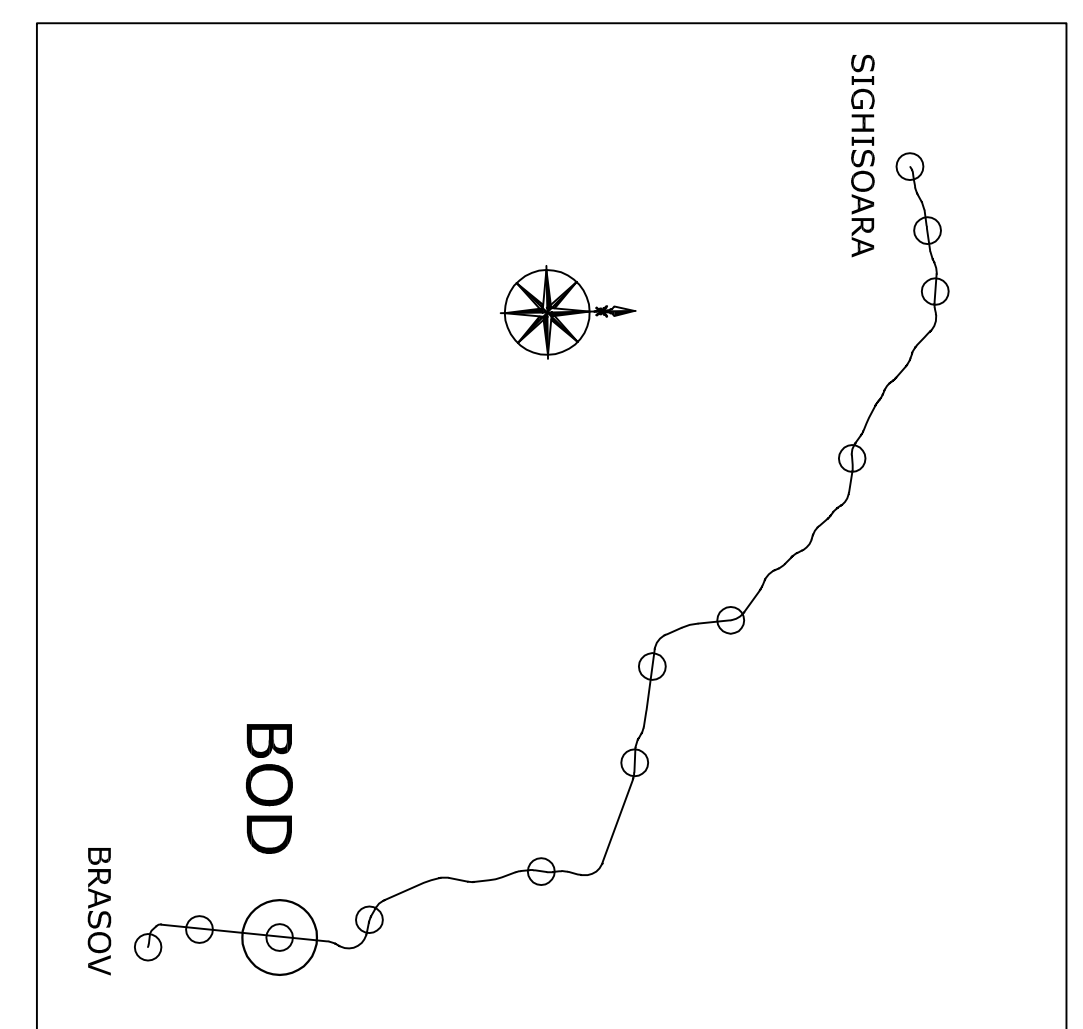

 GOVERNUL ROMÂNIEI ROMANIAN GOVERNMENT	 MINISTERUL TRANSPORTURILOR MINISTRY OF TRANSPORTS	 ANCA NATIONAL AUTHORITY FOR INFRASTRUCTURE
 CLIENT CLIENT C.N.C.F. C.F.F.R. - S.A.	 DESIGNER DESIGNER CSCS ENGINEERING	 CONSULTANT CONSULTANT TECNIC
 ARCHITECT ARCHITECT CSCS ENGINEERING	 STRUCTURAL ENGINEER STRUCTURAL ENGINEER CSCS ENGINEERING	 ELECTRICAL ENGINEER ELECTRICAL ENGINEER CSCS ENGINEERING
 MECHANICAL ENGINEER MECHANICAL ENGINEER CSCS ENGINEERING	 SANITARY ENGINEER SANITARY ENGINEER CSCS ENGINEERING	 FIRE ENGINEER FIRE ENGINEER CSCS ENGINEERING
 SAFETY ENGINEER SAFETY ENGINEER CSCS ENGINEERING	 ENVIRONMENTAL ENGINEER ENVIRONMENTAL ENGINEER CSCS ENGINEERING	 ENERGY ENGINEER ENERGY ENGINEER CSCS ENGINEERING

CLADIREA GALATORI NOUA
PLAN PARTERI +50
NEW RAILWAY STATION
GROUND FLOOR +50
AcceAD= 550.00 m²