




CLADIRE CALATORI
FATADA LATERAL STATION
RIGHT SIDE FACADE 1:50

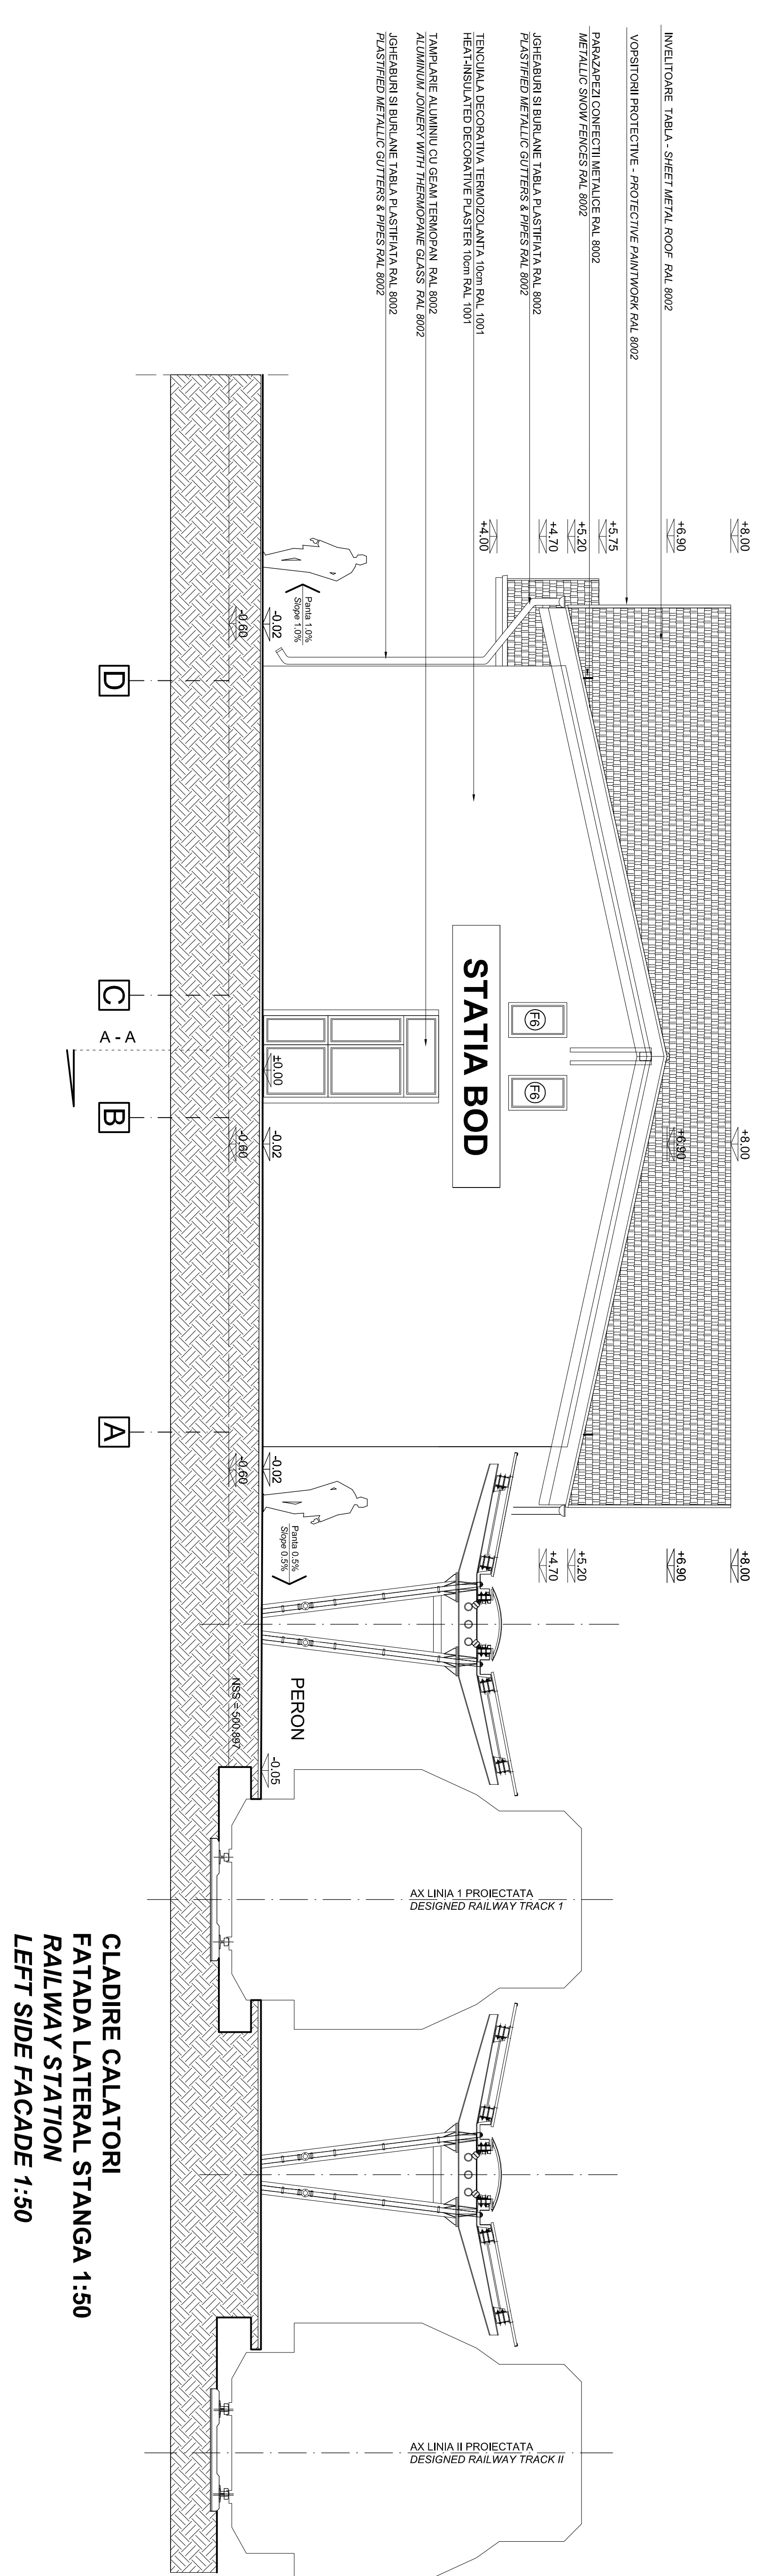



CLADIRE CALATORI
FATADA LATERAL STANGA
LEFT SIDE FACADE 1:50

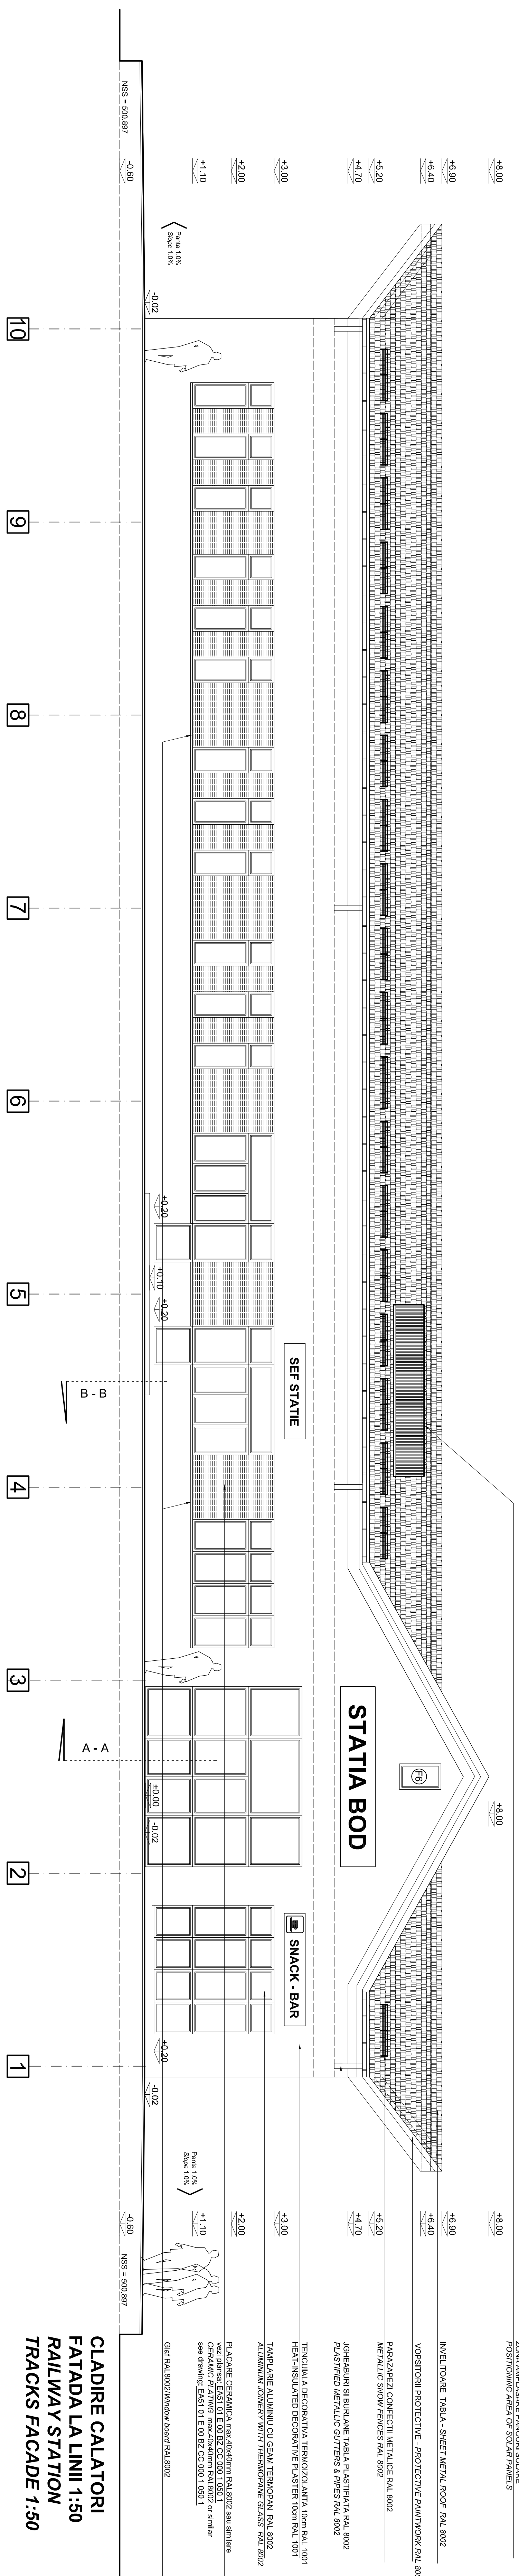

CLADIRE CALATORI
TRACKS FACADE 1:50

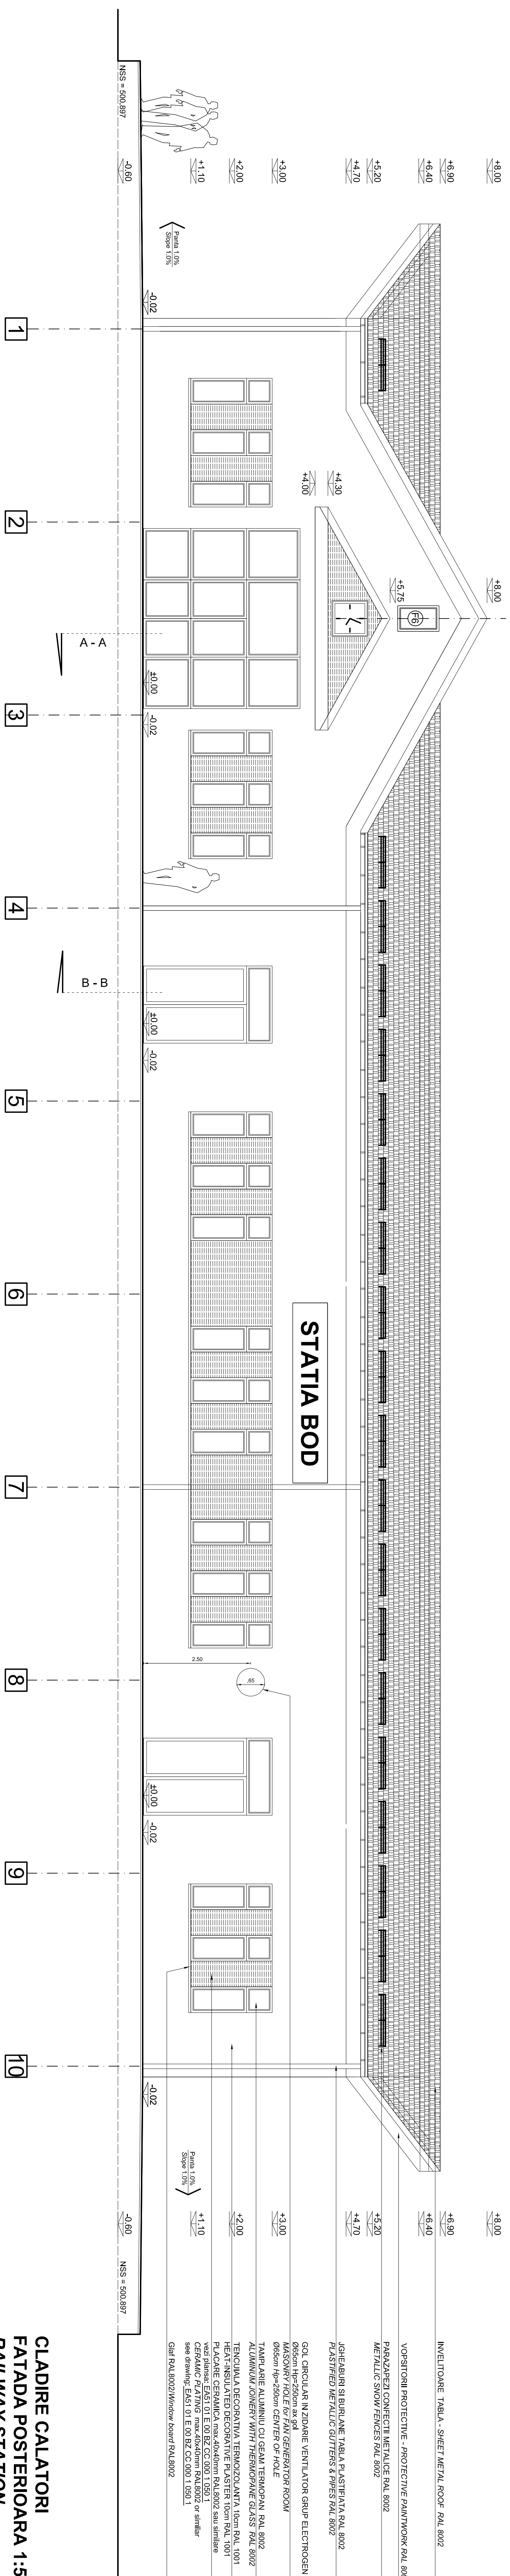

CLADIRE CALATORI
FATADA POSTERIOARA
POSTERIOR FACADE 1:50

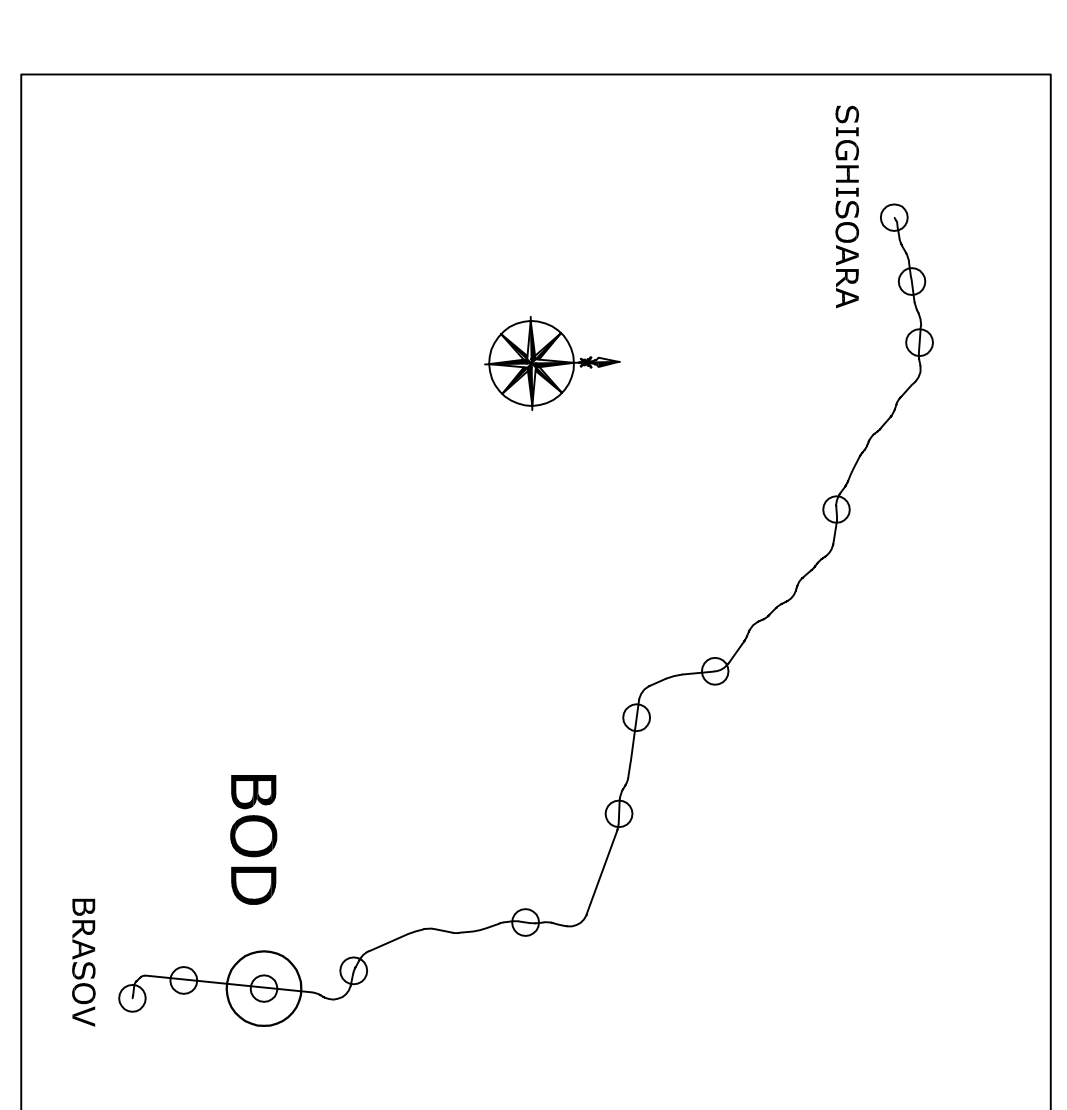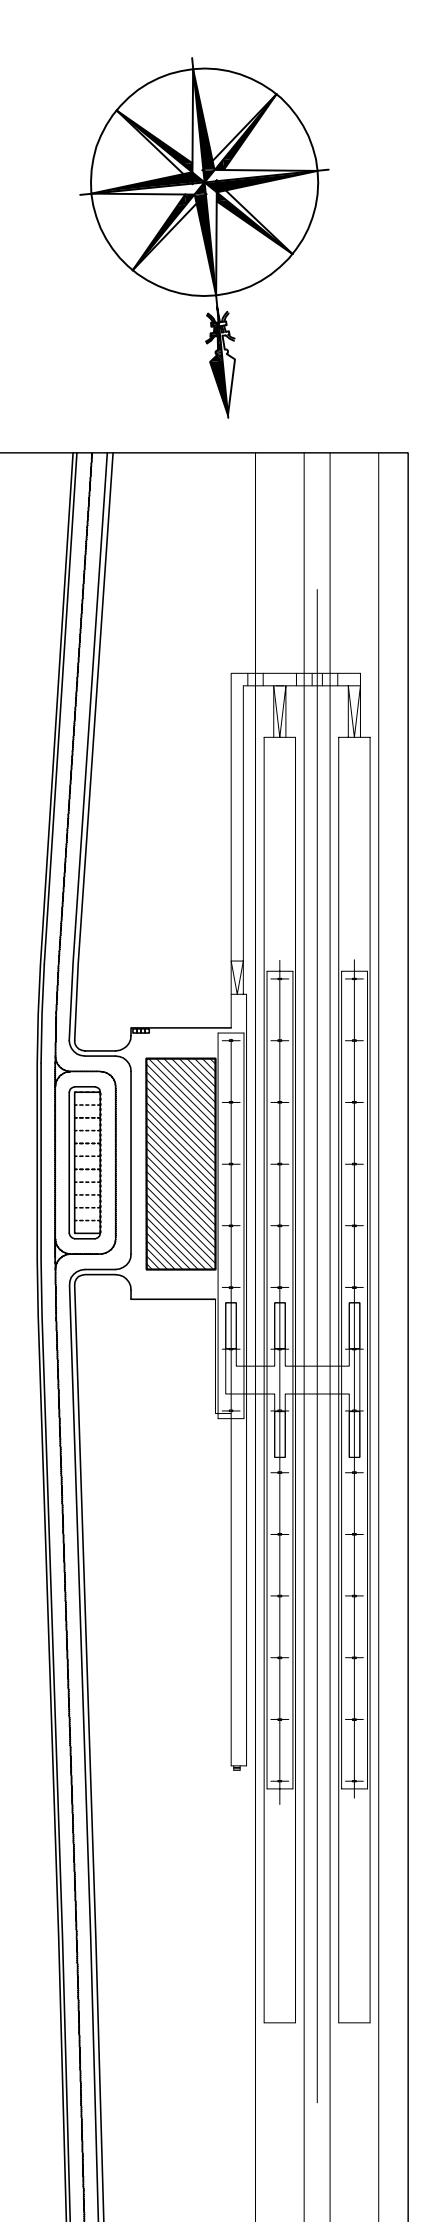

CLADIREA STATIONII CF BOD
NEW RAILWAY BUILDING BOD

1	C	CONSULTANT	ING. C. CHIRBAC
2	C	CONSULTANT	ING. C. CHIRBAC
CLIENT

ING. C. CHIRBAC

CONSULTANT

ING. C. CHIRBAC

CLIENT

C.N.C.F. C.F.F.R.-S.A.

CONSULTANT

ING. C. CHIRBAC