
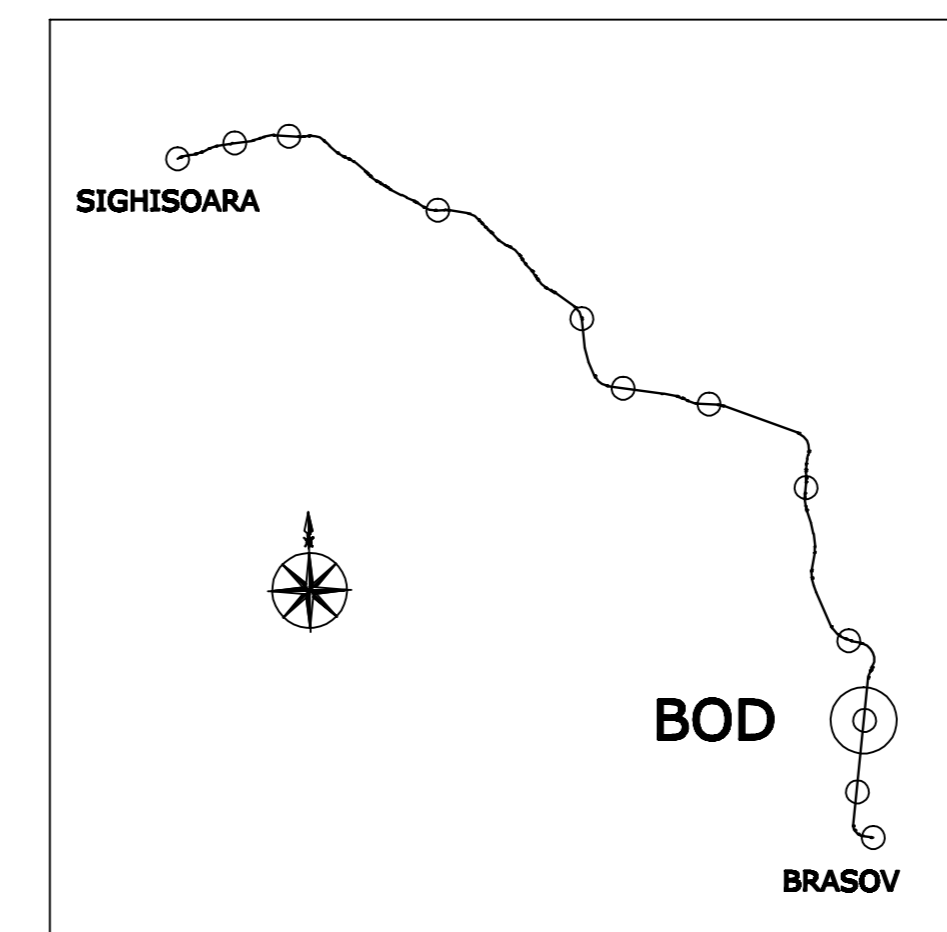
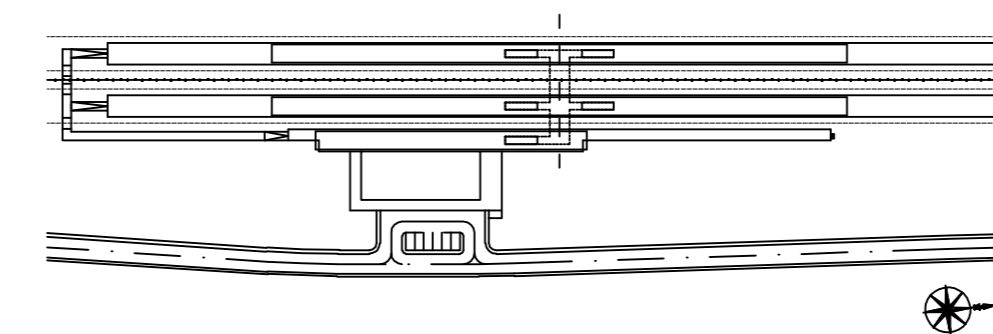


COPERTINE PEROANE INTERMEDIARE sc 1:200  
INTERMEDIATE PLATFORMS CANOPY sc 1:200

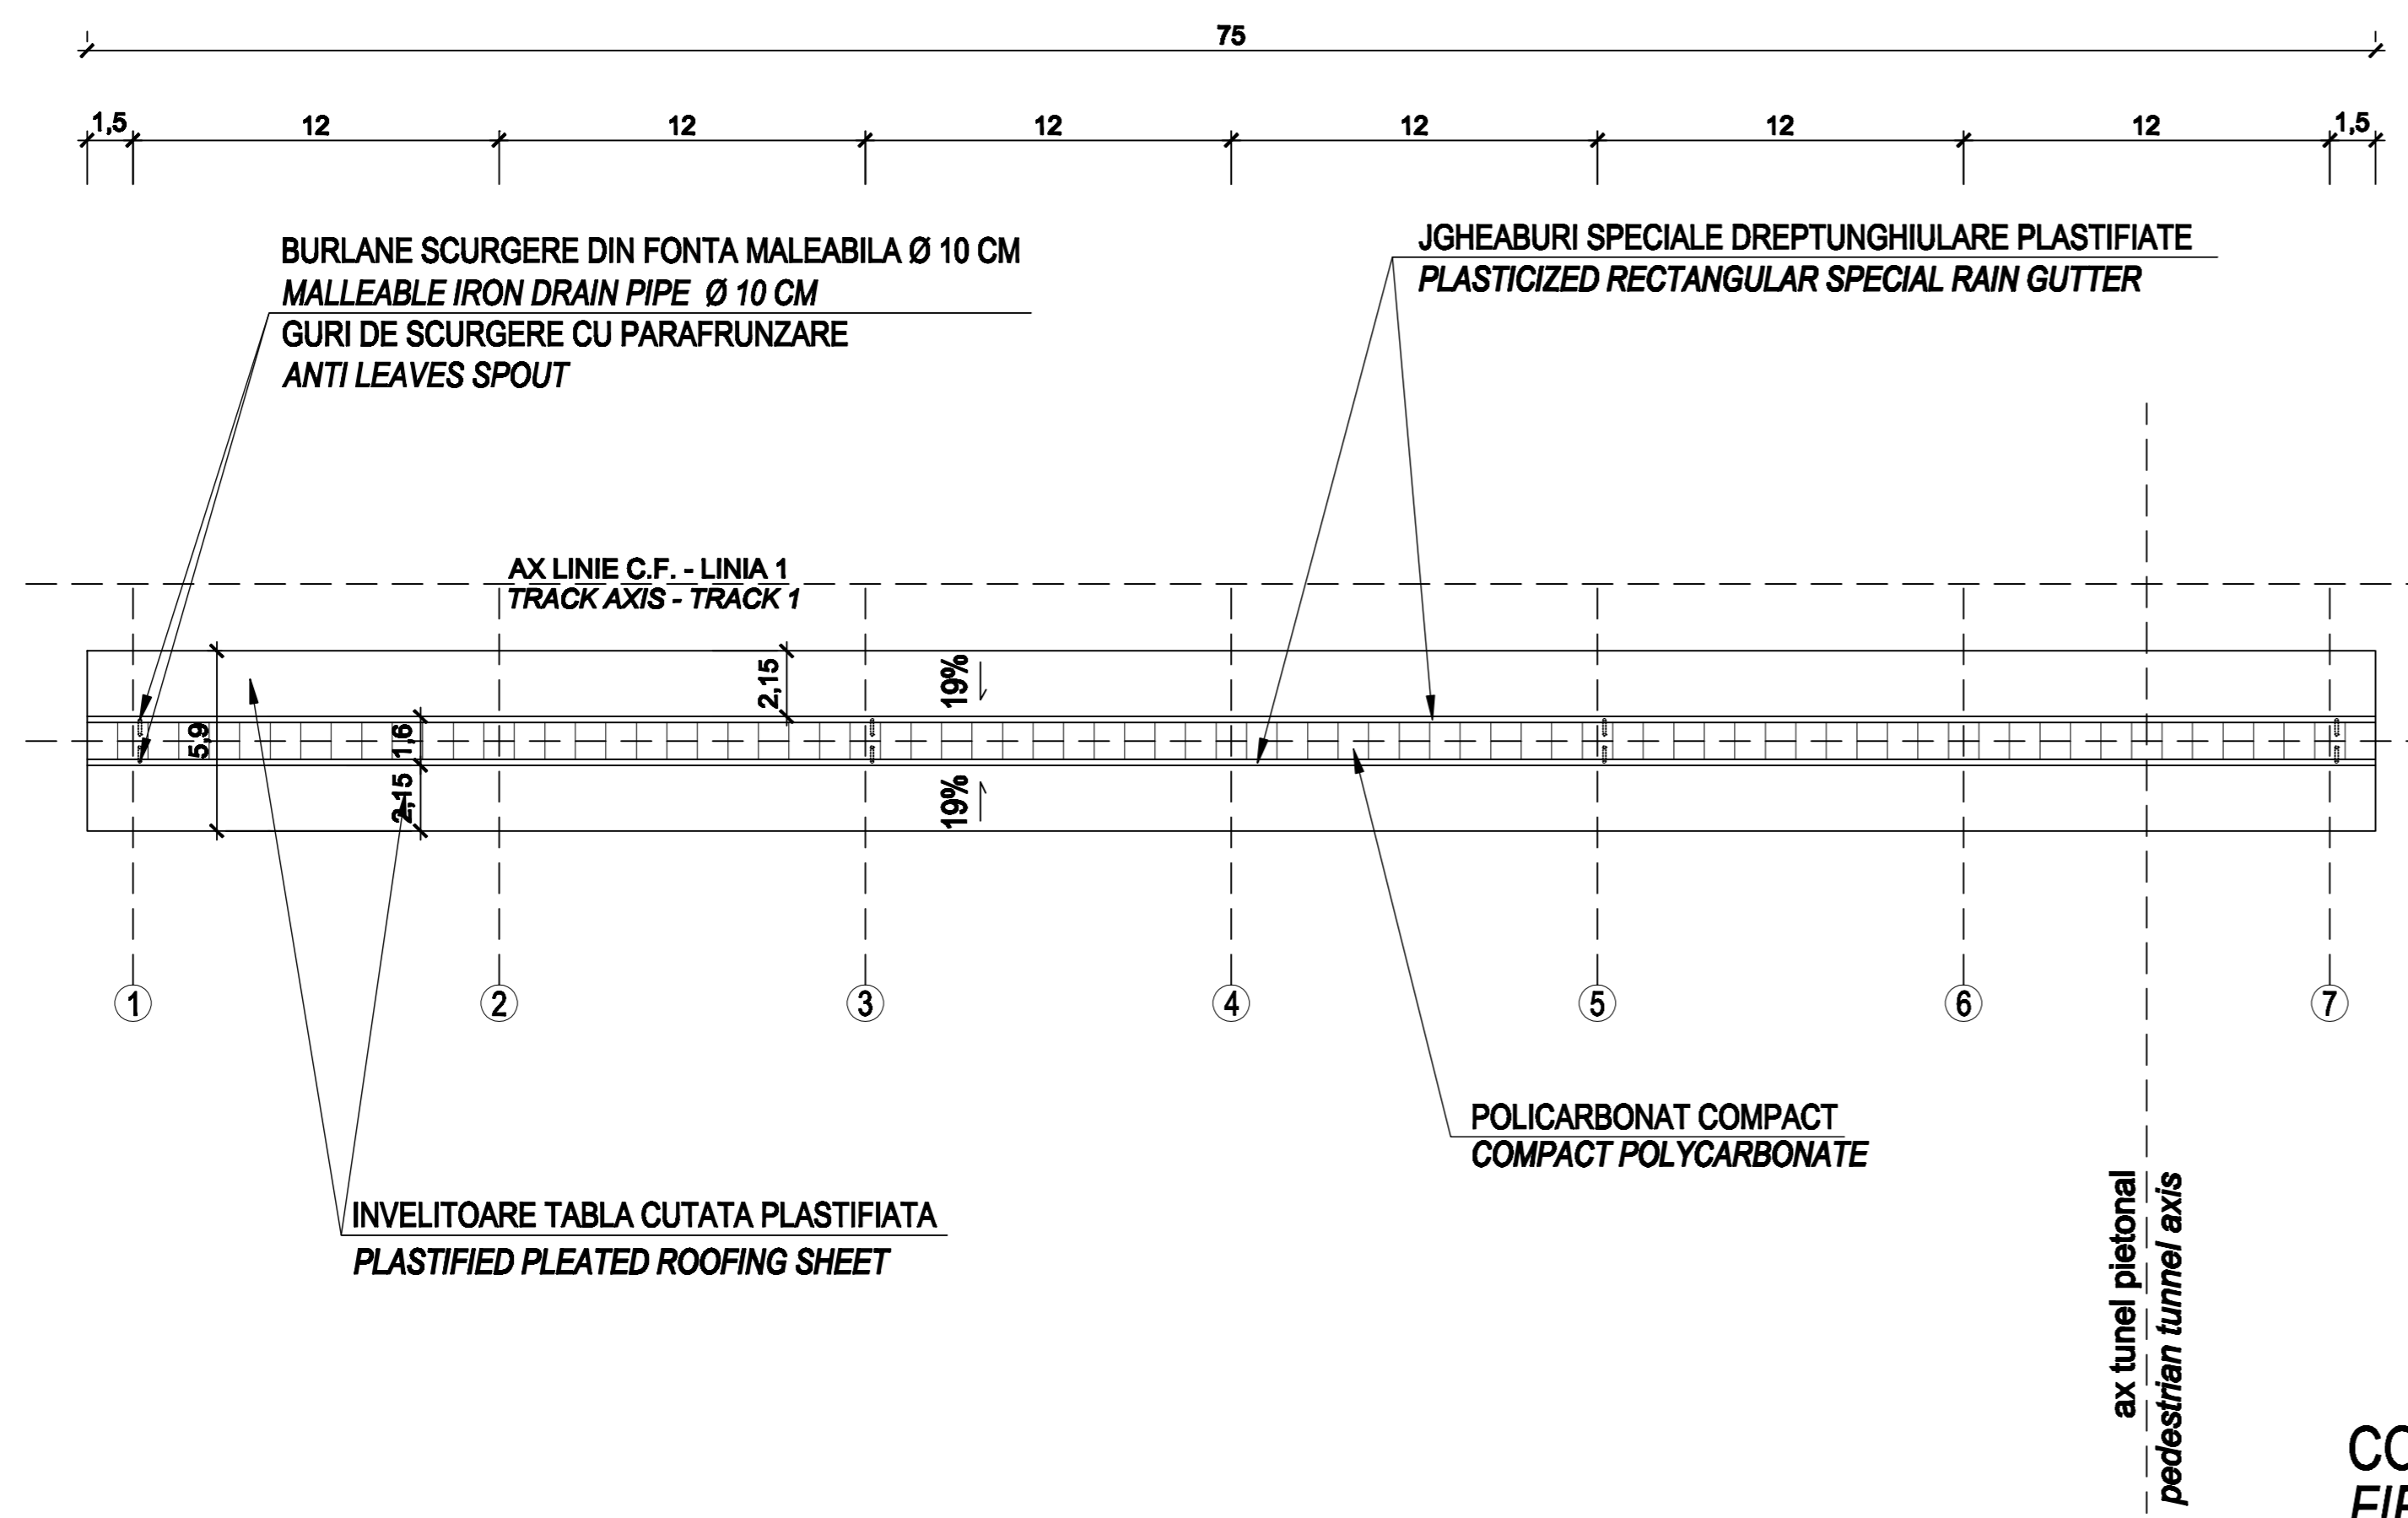

COPERTINA PERON LINIA 1 sc 1:200  
FIRST TRACK PLATFORM CANOPY sc 1:200

D					
C					
B					
A					
Index	Date	Modification/Revision	Project Designer	Approved Consultant	Approved CFR
		GUVERNUL ROMANIEI ROMANIAN GOVERNMENT		PROIECT FINANȚAT DE UNIUNEA EUROPEANĂ EUROPEAN UNION FINANCED PROJECT	
			<b>C.N.C.F. "C.F.R." - S.A.</b>		
<b>CLIENT / CLIENT</b>					
GRUPPO FERROVIE DELLO STATO Joint Venture leader			PLANEN + BERATEN GmbH	Consulting Engineers	
<b>CONSULTANT / CONSULTANT</b>					
Approved	Date	Project manager	R. Lizza	12.2011	
Approved		Coordinator Section 1	C. Gambelli	12.2011	
Verified/Checked		Verifier	Giuseppe Fioravanti	12.2011	
<b>SUBCONTRACTANT / SUBCONTRACTOR</b>					
Approved		Responsible Subcontractant	A. Stancu - Druleacu	12.2011	
Interim Elaborated		Project Designer	Stefania Gheorghie	12.2011	
Reabilitarea liniei de cale ferată Braşov - Simeria, parte componentă a coridorului IV Pan European, pentru circulaţia trenurilor cu viteză maximă de 160 km/h, Tronsonul : Braşov - Sighisoara Rehabilitation of the railway line Braşov - Simeria, component Part of the IV Pan-European Corridor, for the trains circulation with maximum speed of 160 km/h, Section : Braşov - Sighisoara					Project/Project 2004/RO/16/PPA/003 Faza / Phase: D.E. / E.D.
Denumire desen / Drawing Title : <b>Plan de invelitoare copertine - Stația BOD;          BOD Station - Roofing sheet canopy layout plan</b>					
Codificare / Codification System		Scara / Scale 1:200	LOT/LOT	Nr. / No 01 / 01	
E	A	5	1	E	0
0	5	P	9	C	C
0	0	3	3	0	0
3	1				