



PLAN TUNEL PIETONAL ACCESE PEROANE STATIA CF FELDIOARA 1/50

PEDESTRIAN TUNNEL PLATFORMS ACCES PLAN FELDIOARA RAILWAY STATION 1/50


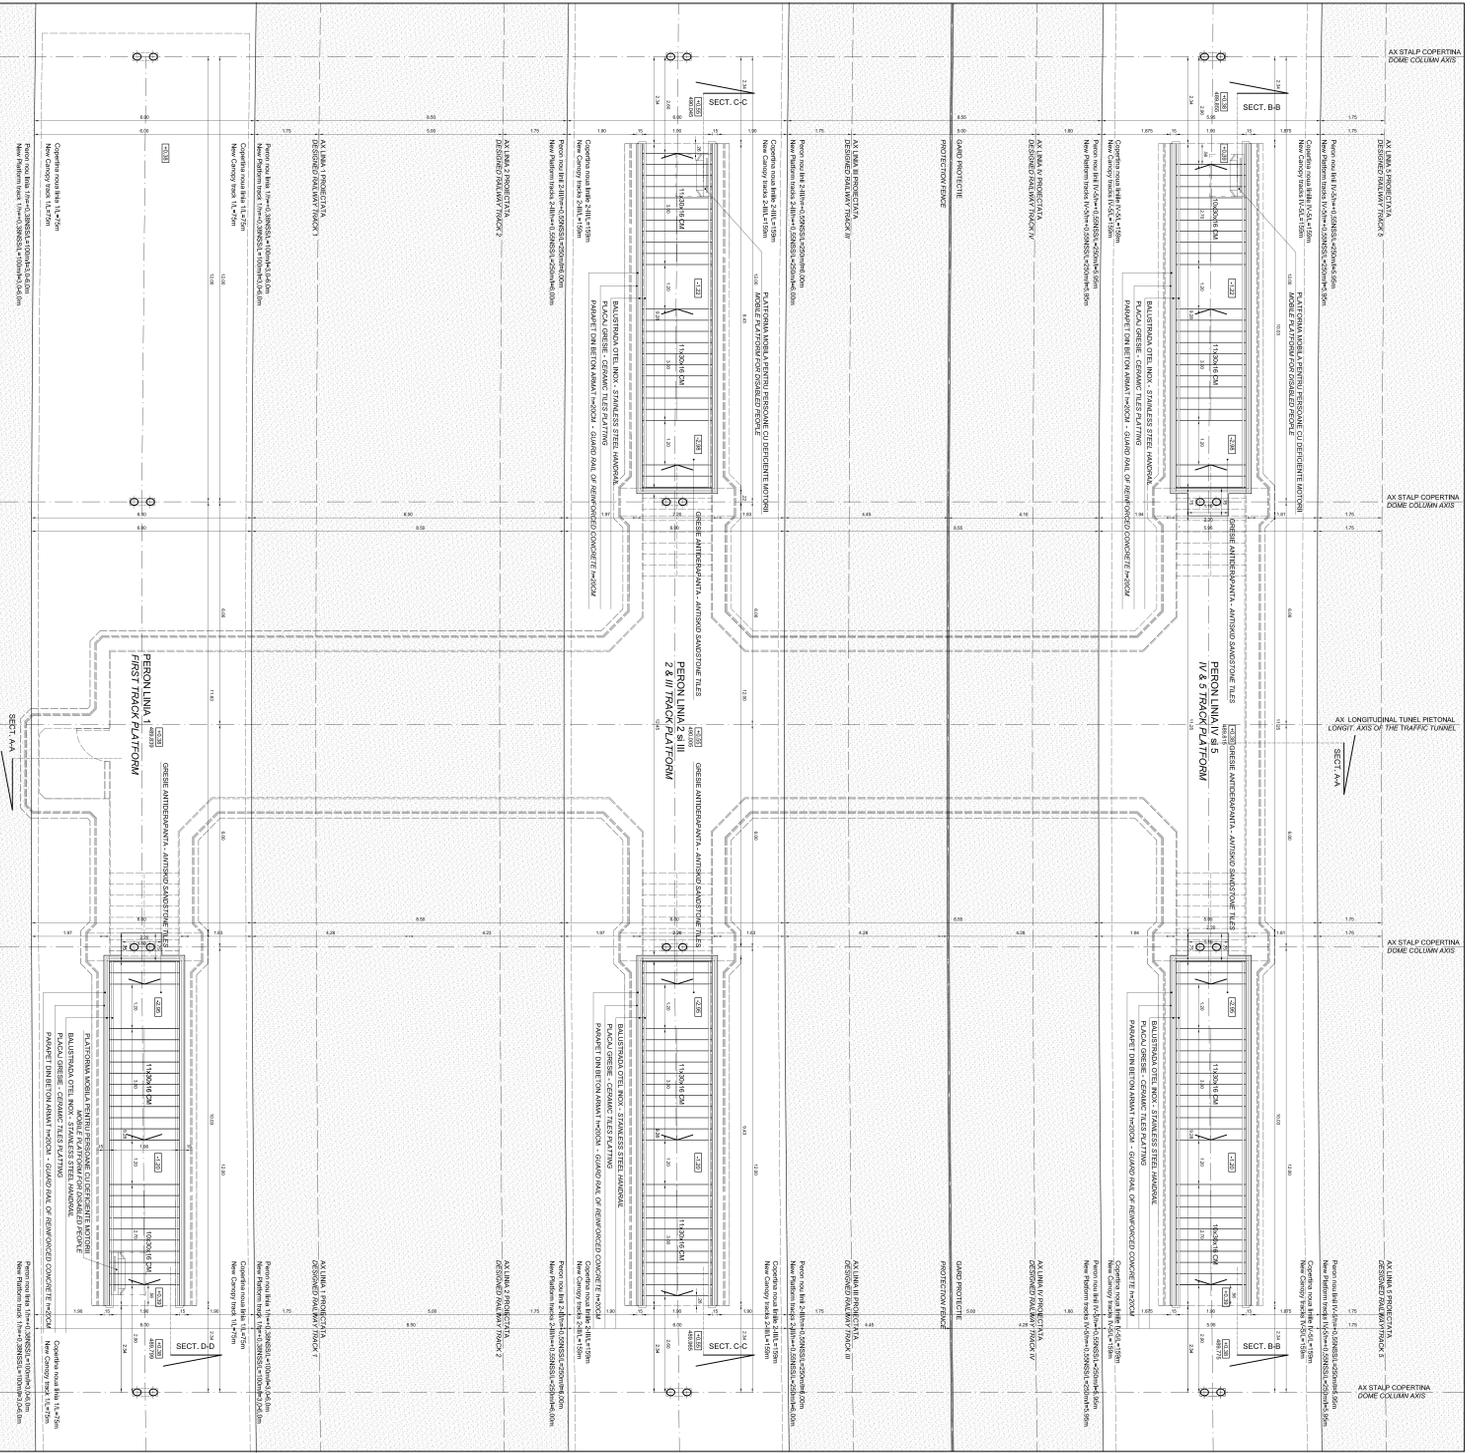


PLAN TUNEL PIETONAL STATIA CF FELDIOARA 1/50


PEDESTRIAN TUNNEL PLAN FELDIOARA 1/50

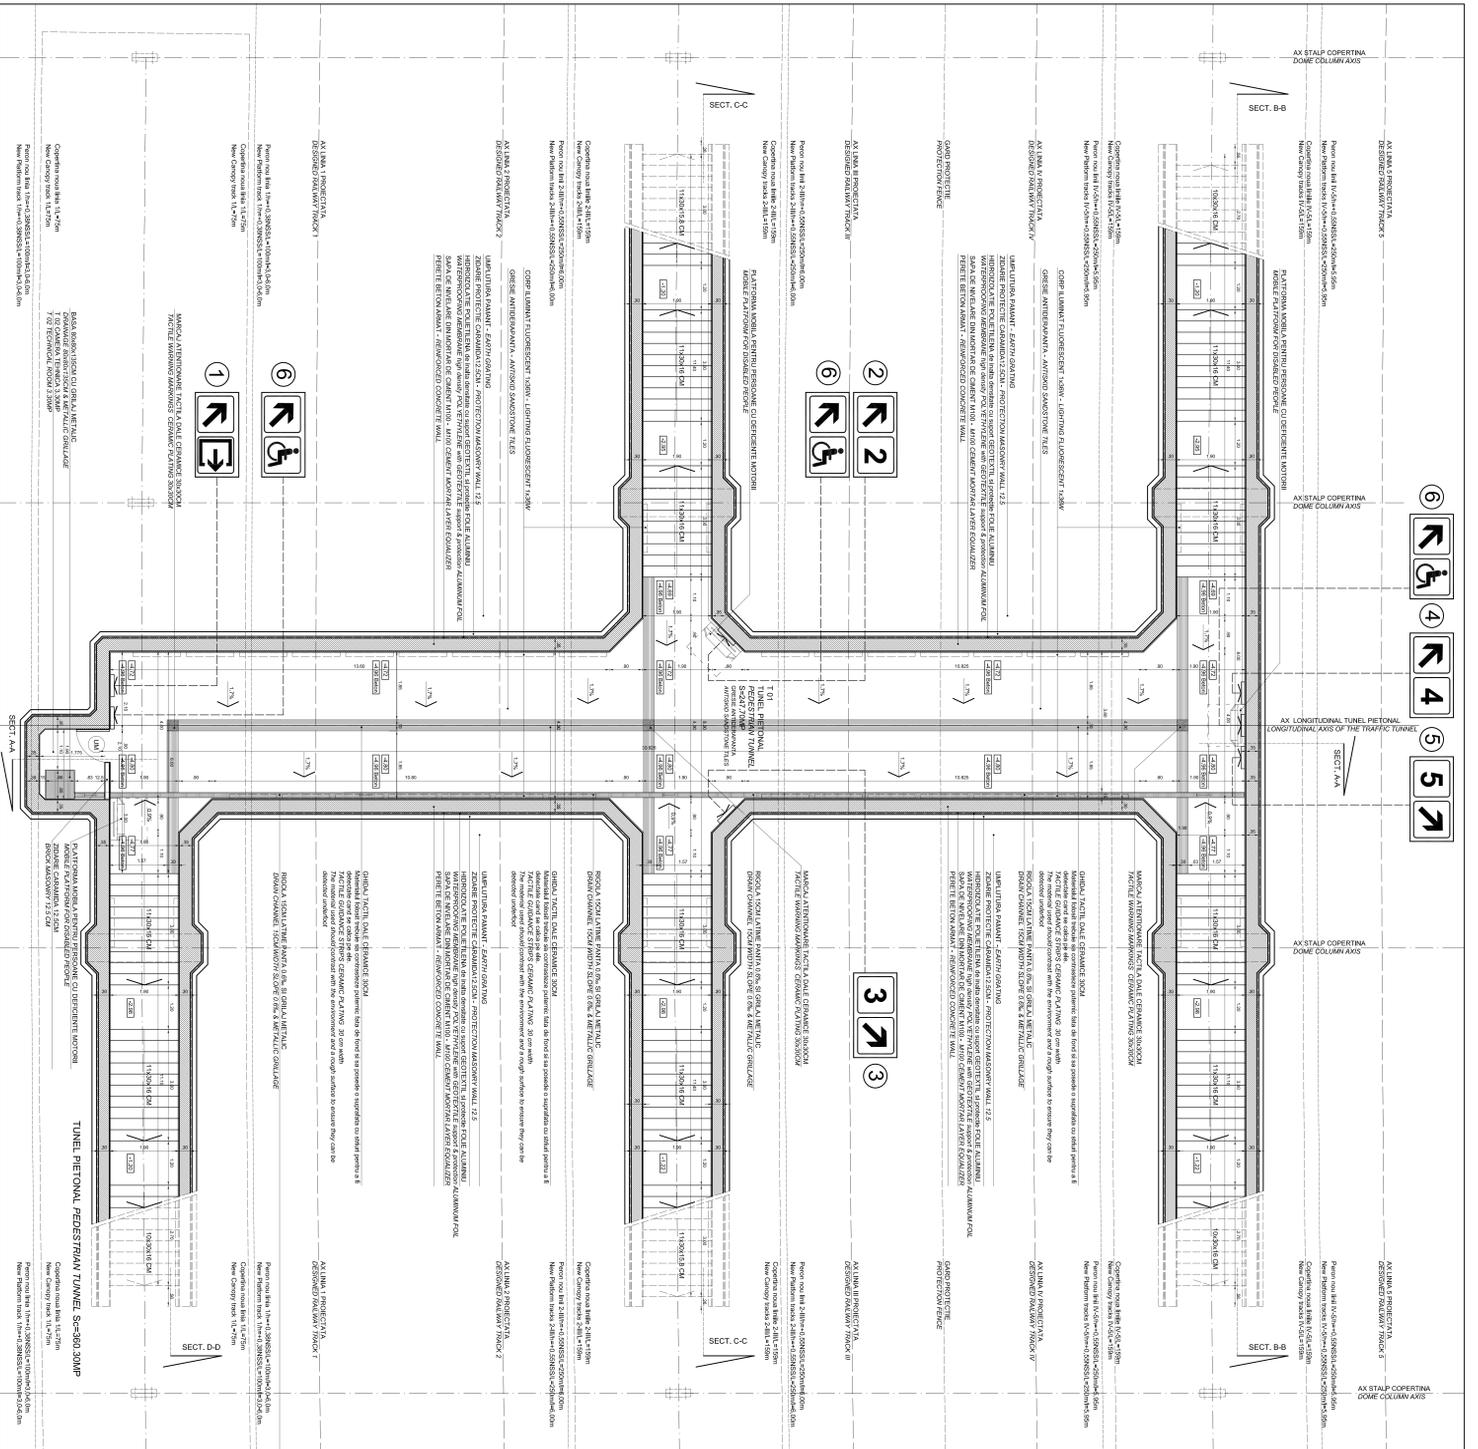

NEW PEDESTRIAN TUNNEL
TUNEL PIETONAL NOU
STATIA CF FELDIOARA
FELDIOARA RAILWAY STATION

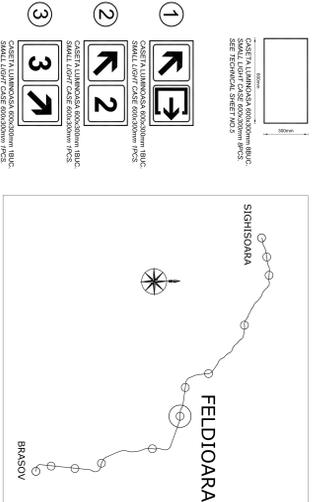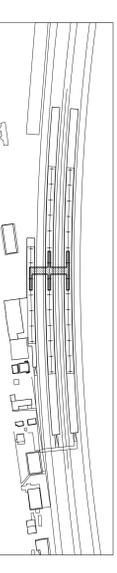

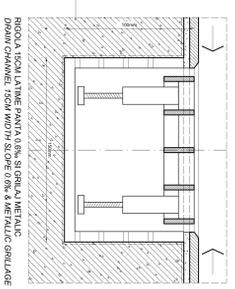

