


PLAN TUNEL PIETONAL ACCESE PEROANE HALTA CF ROTBAV 1/50  
PEDESTRIAN TUNNEL PLATFORMS ACCES PLAN ROTBAV FLAG STATION 1/50

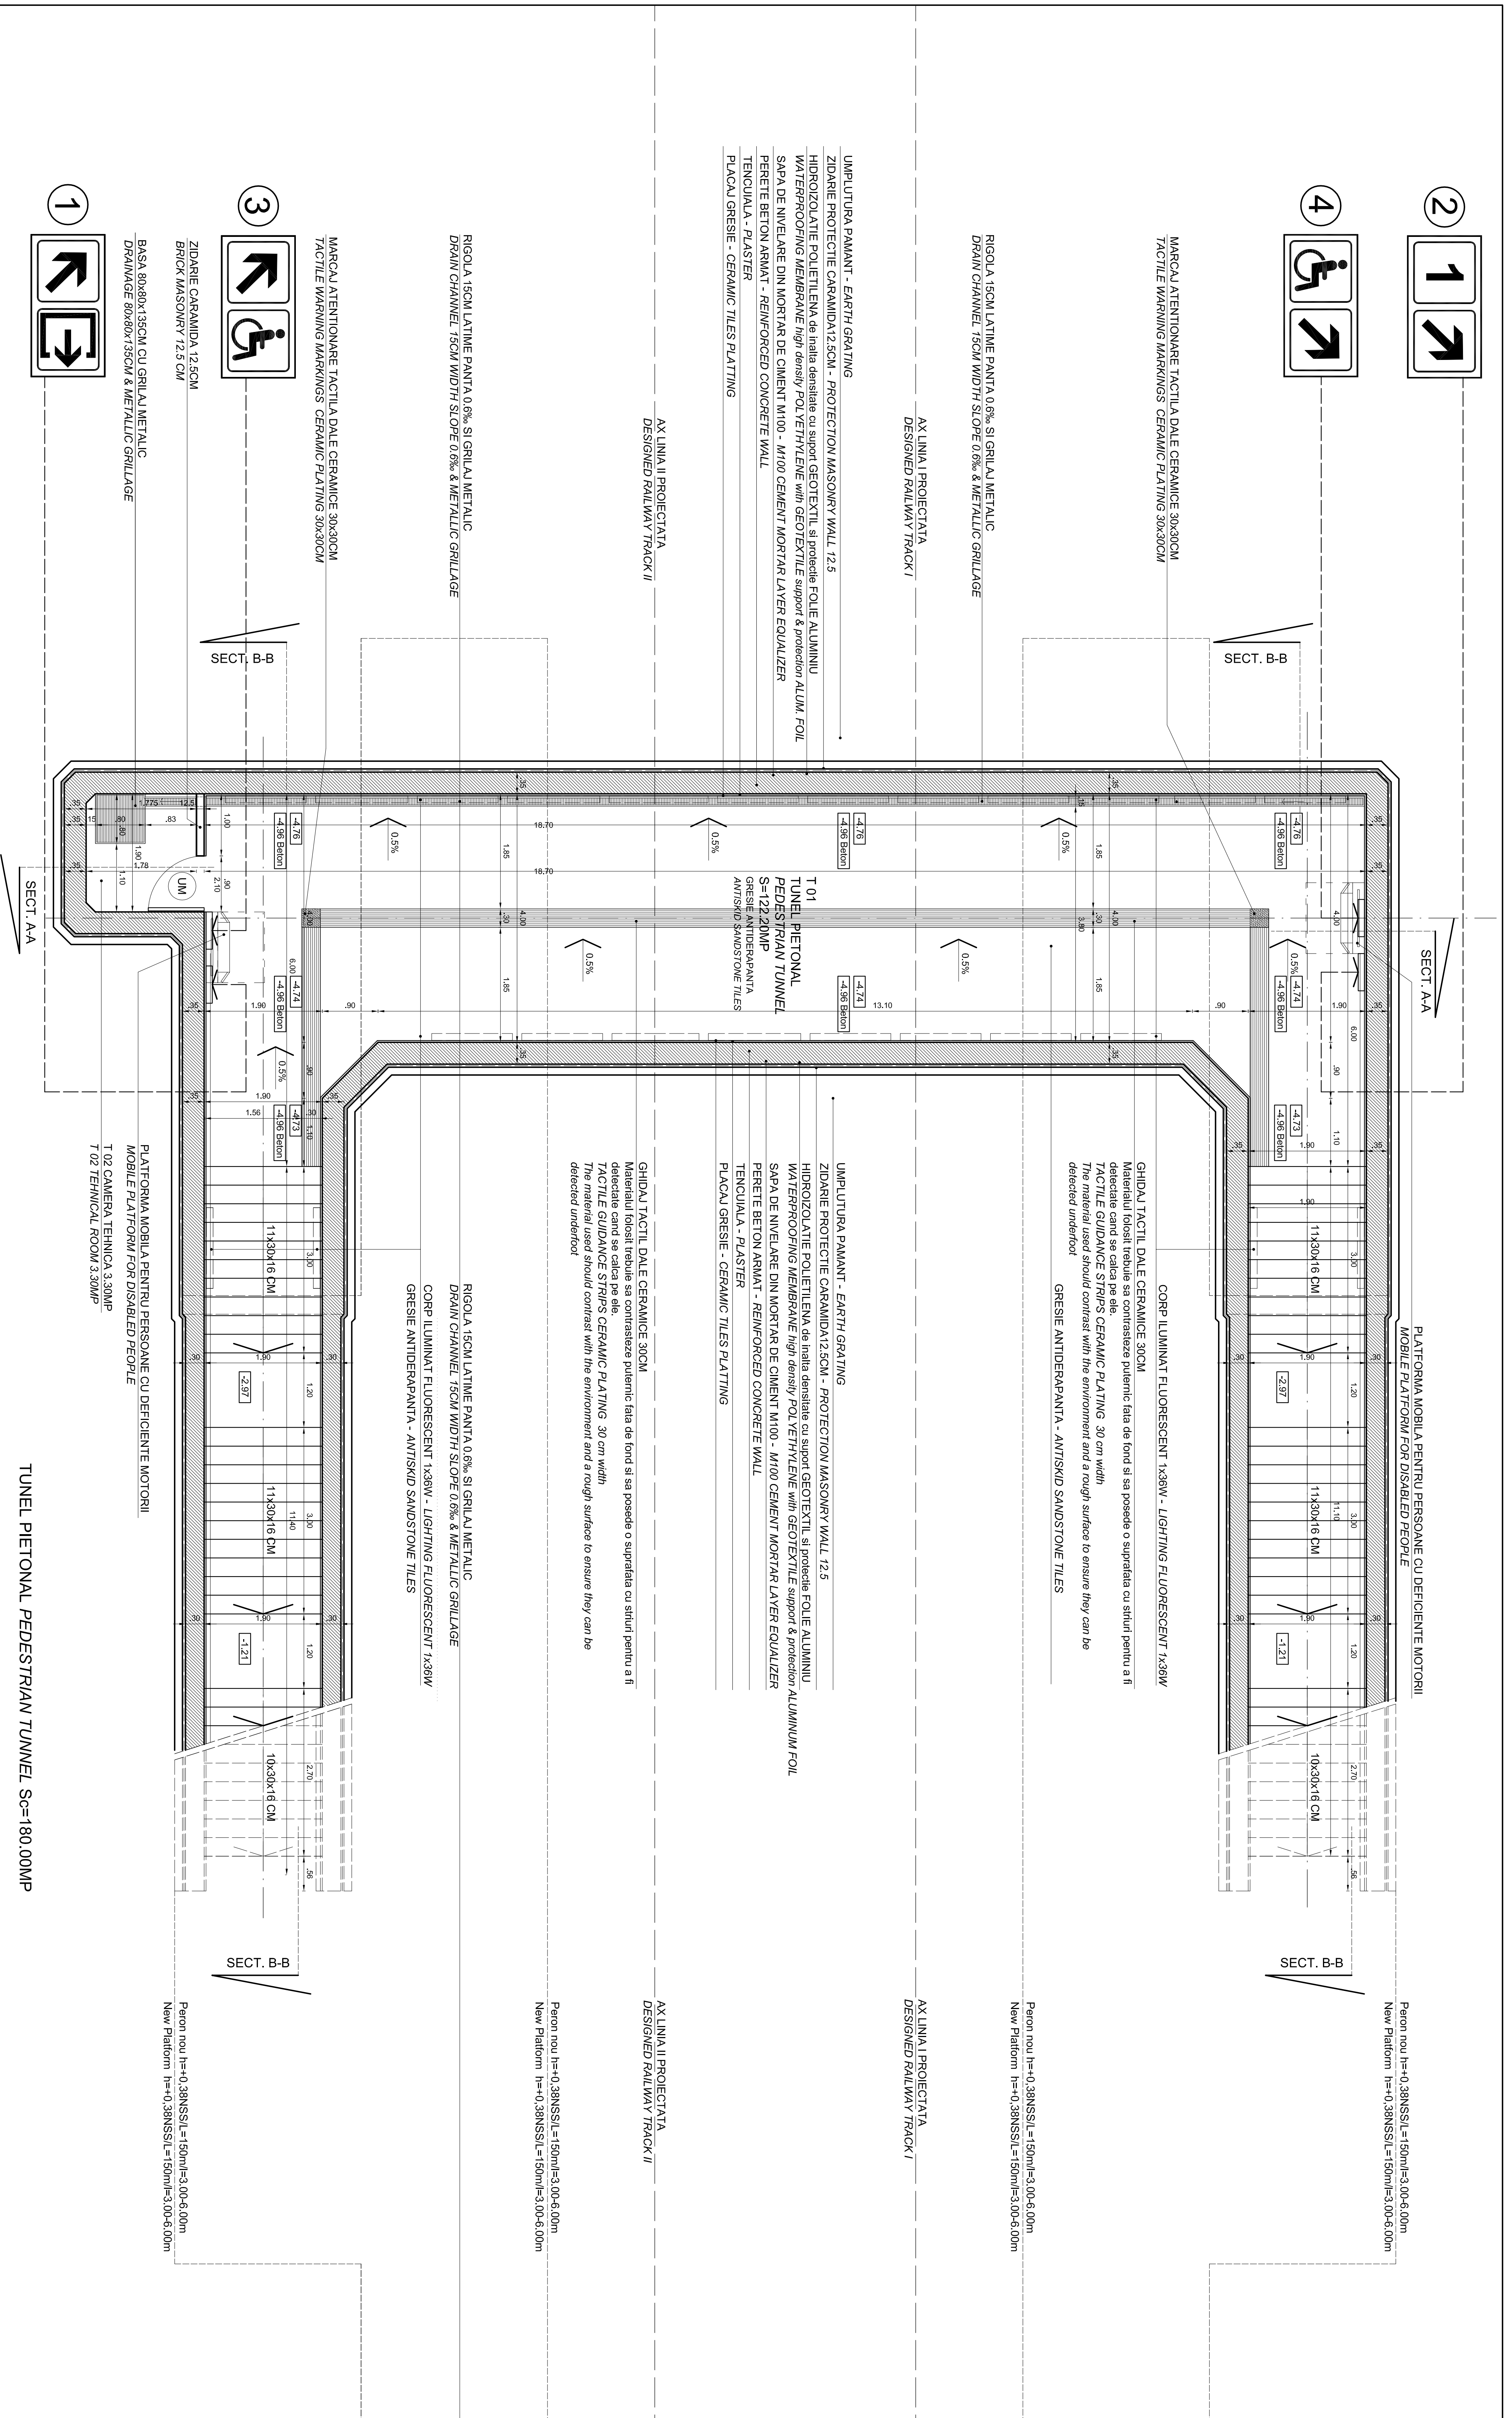

PLAN TUNEL PIETONAL HALTA CF ROTBAV 1/50  
PEDESTRIAN TUNNEL PLAN ROTBAV FLAG STATION 1/50

# TUNEL PIETONAL NOU

## HALTA CF ROTBAV

### NEW PEDESTRIAN TUNNEL

### ROTBAV FLAG STATION

Km 194+780.5

USA METALICA STANCA GAMARA, TECHNICA 100.0/B/C  
METALLIC DOOR #1 TECHNICAL ROOM 102

ROTBAV  
BRASOV

**CLIENT / CLIENT**

**GUVERNUL ROMANIEI**  
ROMANIAN GOVERNMENT

**PROIECT FINANCIAT DE UNIUNEA EUROPEANA**  
EUROPEAN UNION FINANCED PROJECT

**C.N.C.F. - C.F.R. - S.A.**

**CONSULTANT / CONSULTANT**

**ING. BERNESENER**  
BERNESENER CONSULTANTS

**TECHNIC**

**SUBCONTRACTANT / SUBCONTRACTOR**

**AMX**

NO.	DATA	CONTINUT	PROIECTANT	VERIFICATOR
1	12.2011	PROIECT DE DETALIAT	[Signature]	[Signature]
2	12.2011	PROIECT DE DETALIAT	[Signature]	[Signature]
3	12.2011	PROIECT DE DETALIAT	[Signature]	[Signature]