
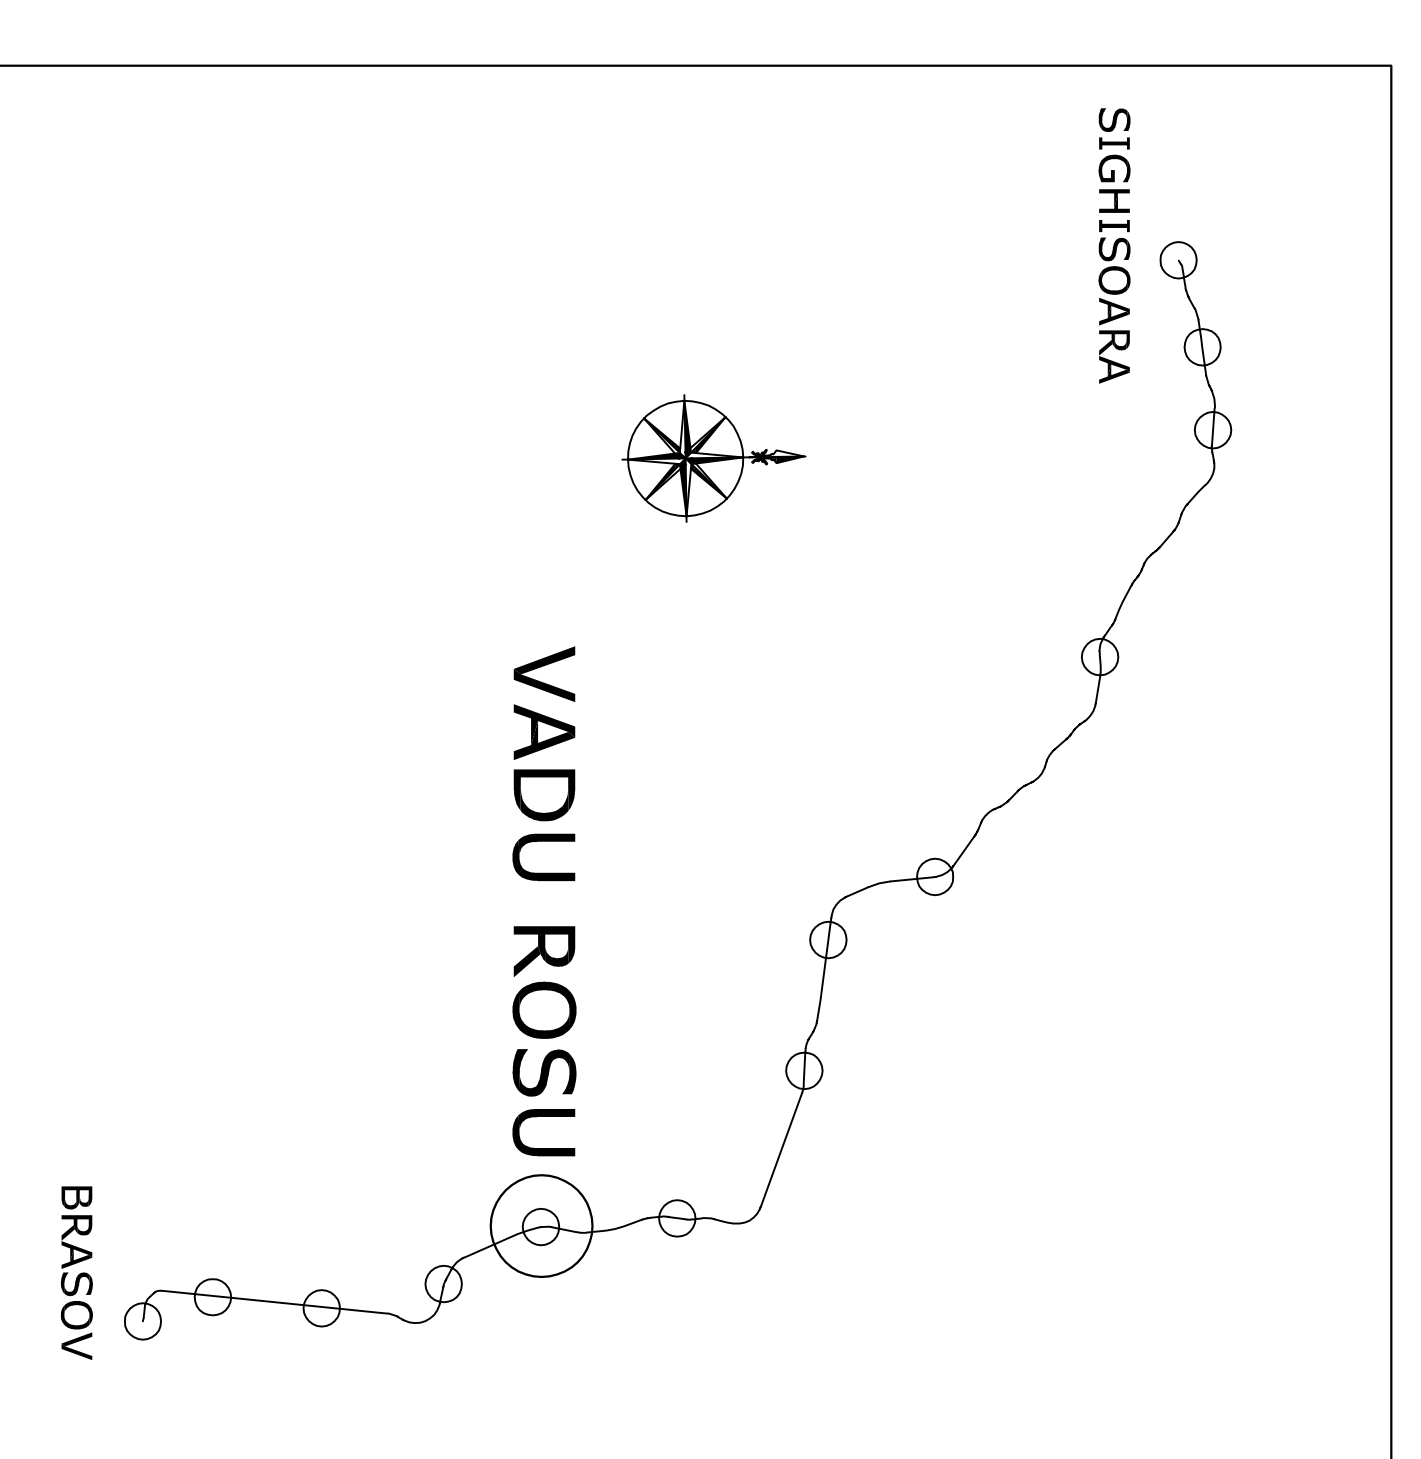


TUNEL PIETONAL NOU HALTA CF VADU ROSU NEW PEDESTRIAN TUNNEL VADU ROSU FLAG STATION Km 198+754.3

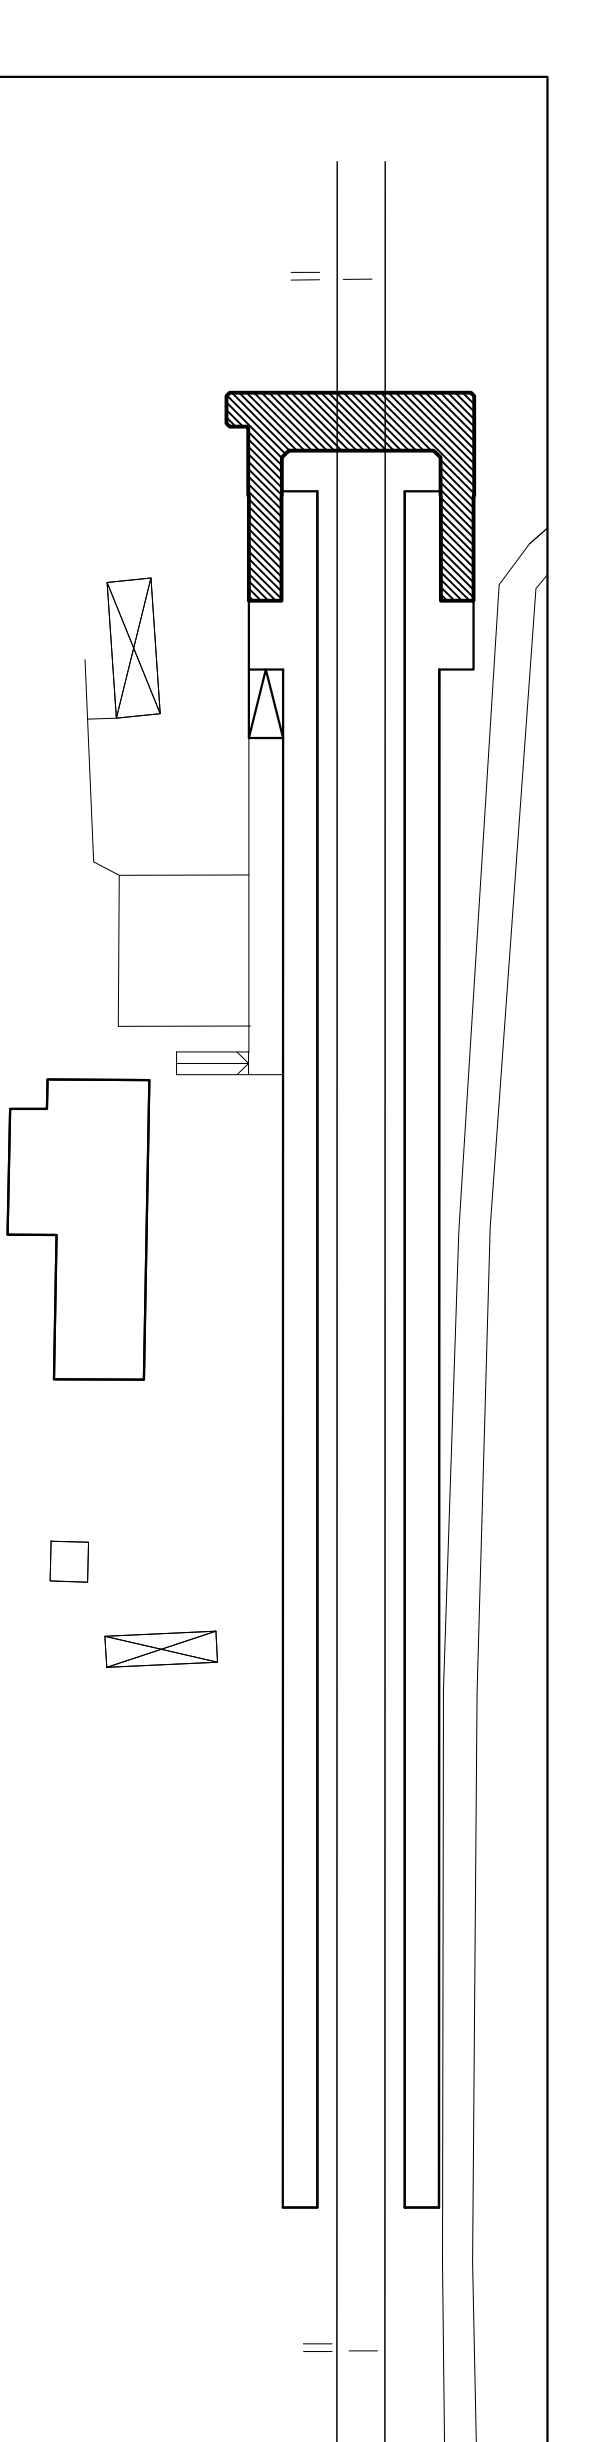







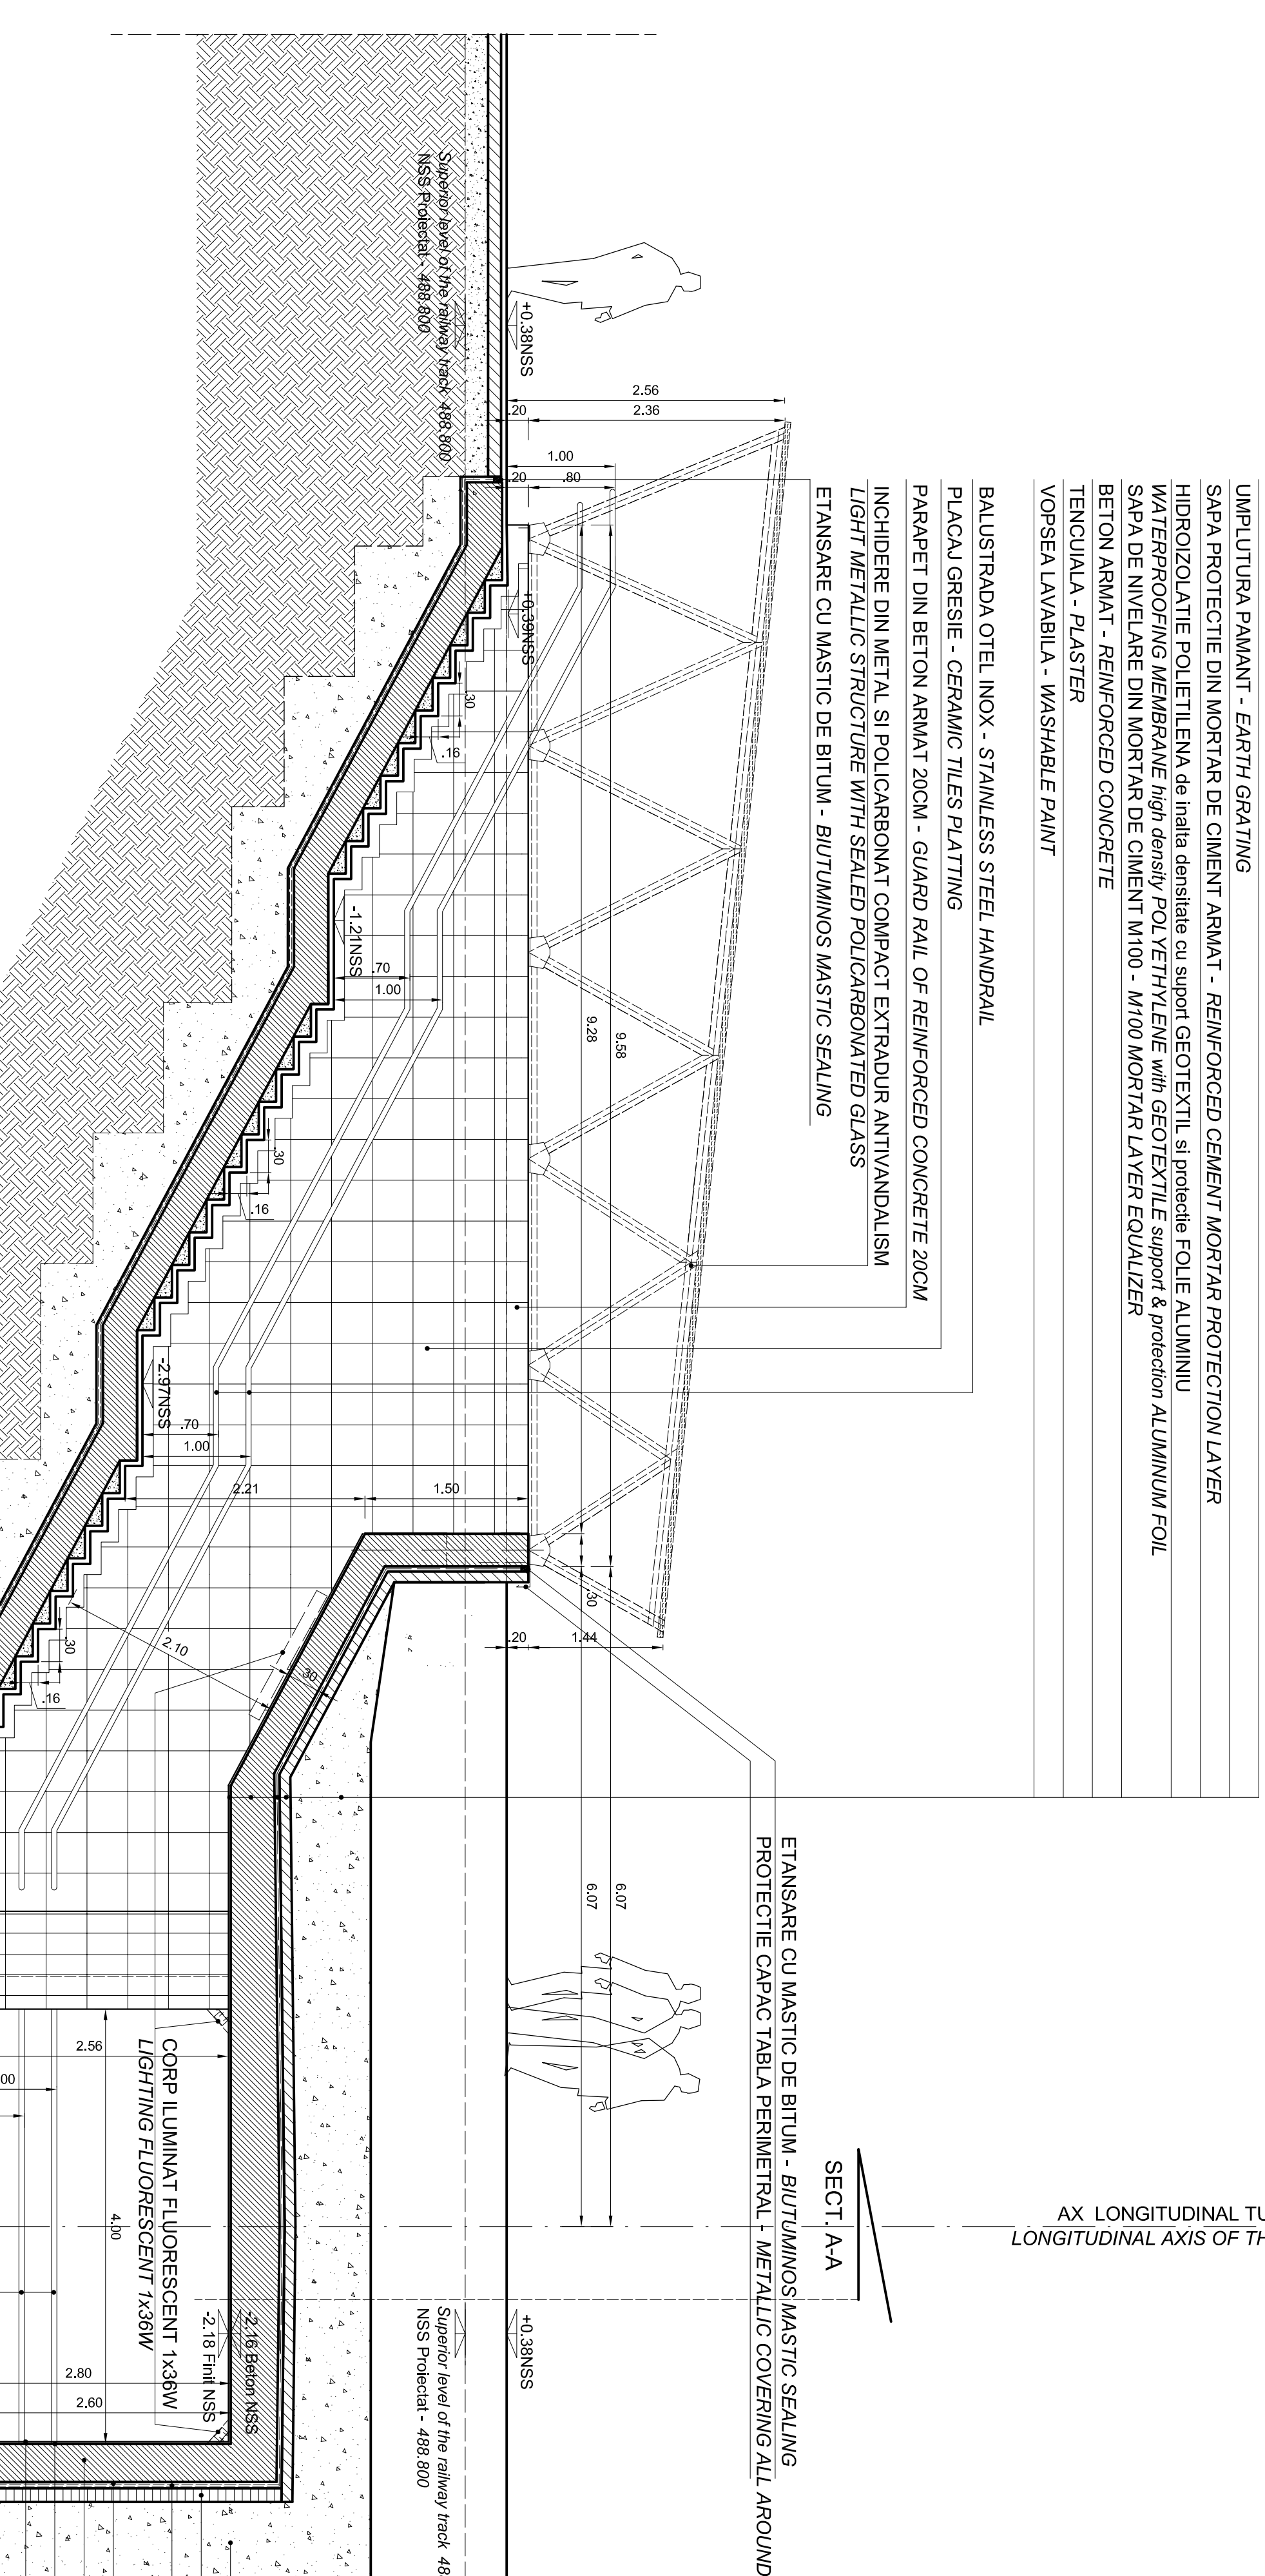




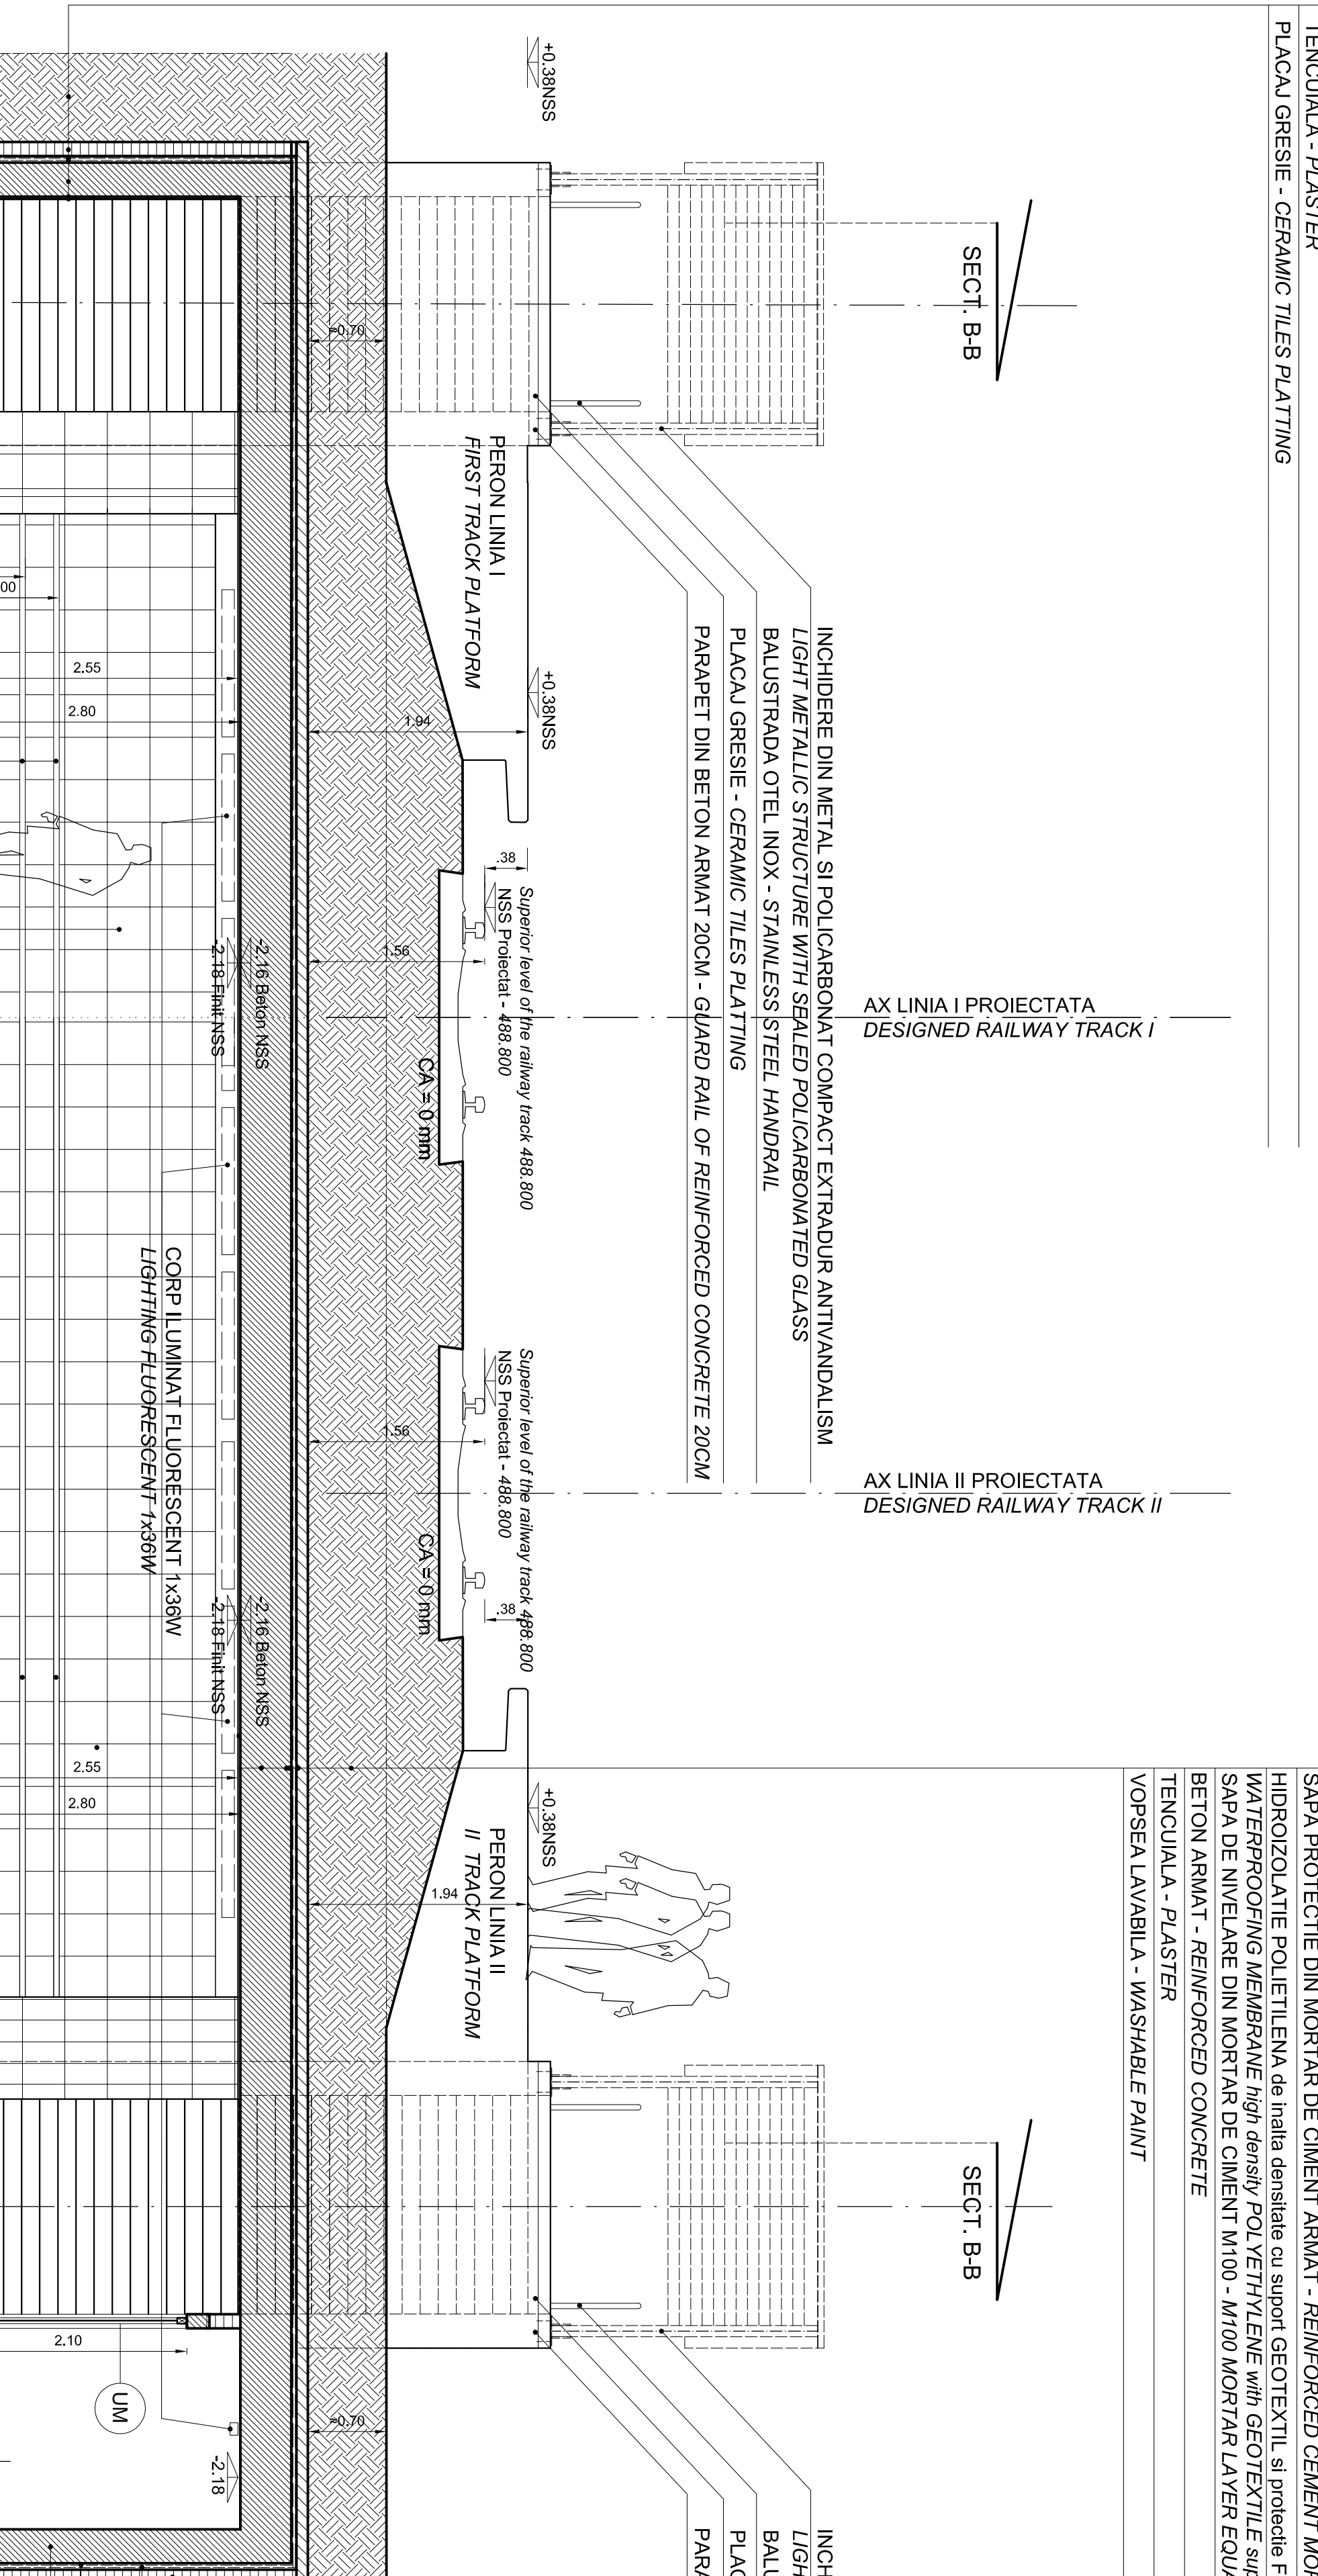




