
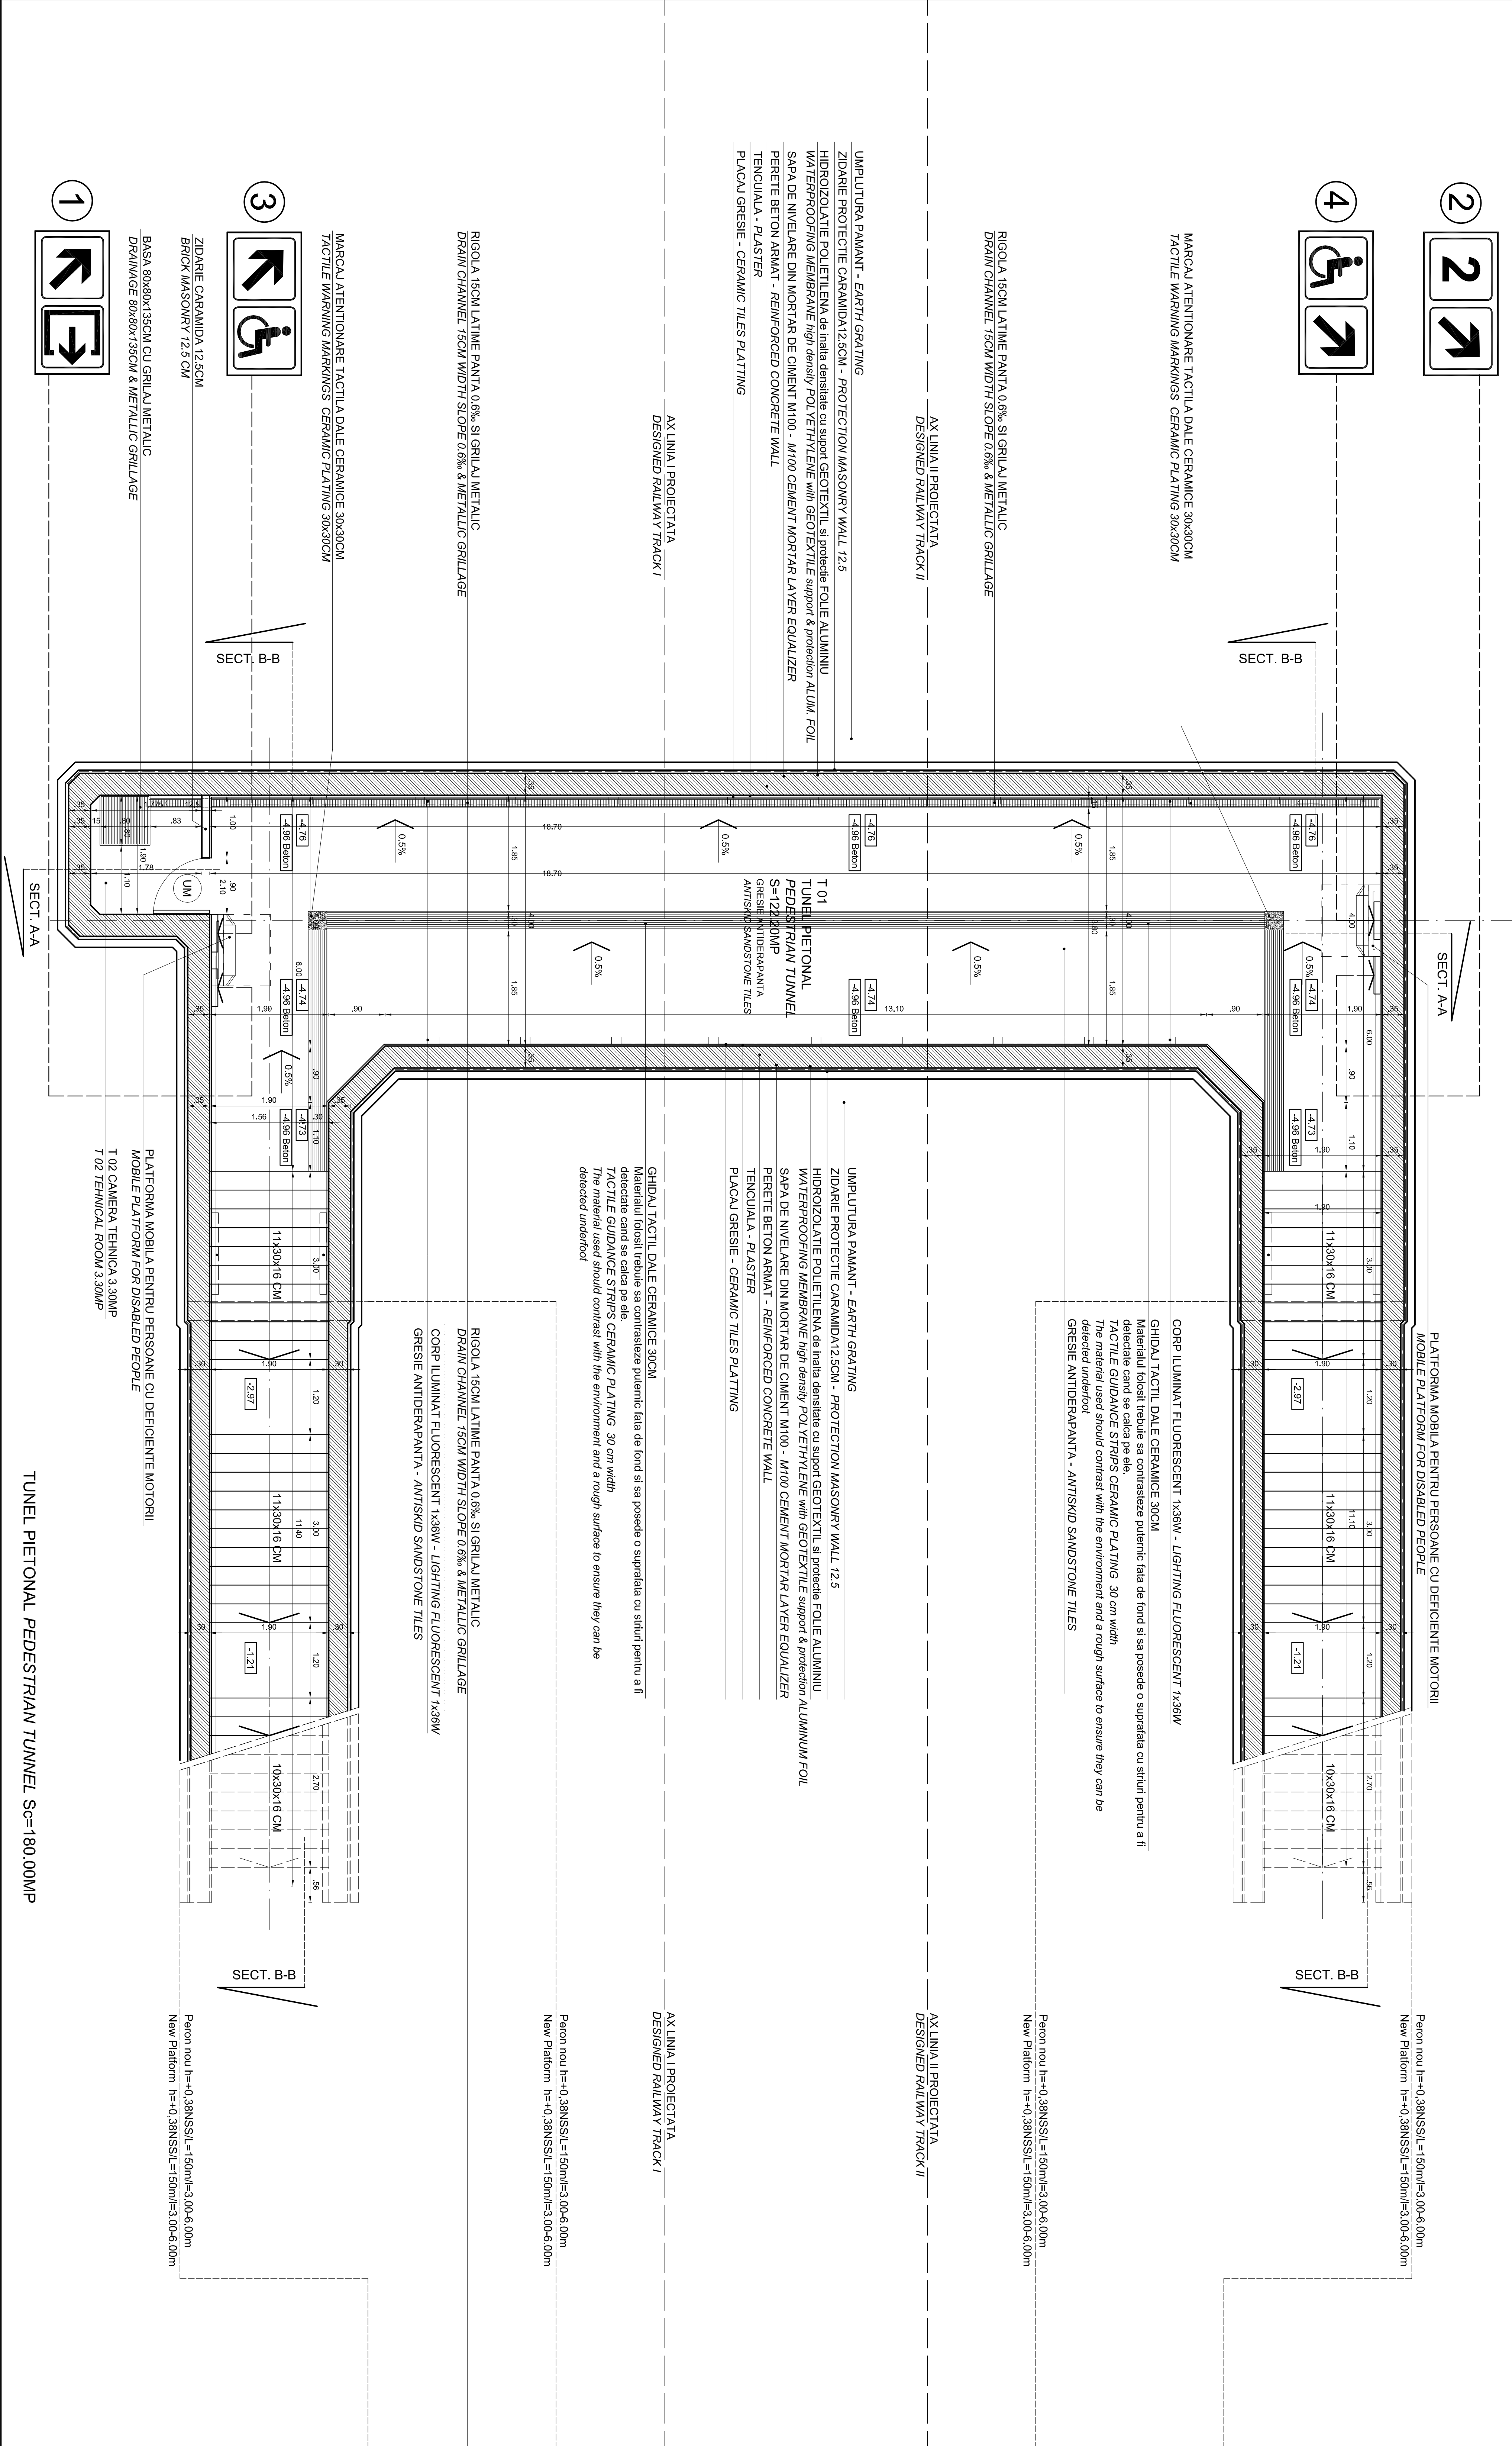


PLAN TUNEL PIETONAL ACCESE PEROANE HALTA CF MAIERUS 1/50
PEDESTRIAN TUNNEL PLATFORMS ACCES PLAN MAIERUS FLAG STATION 1/50

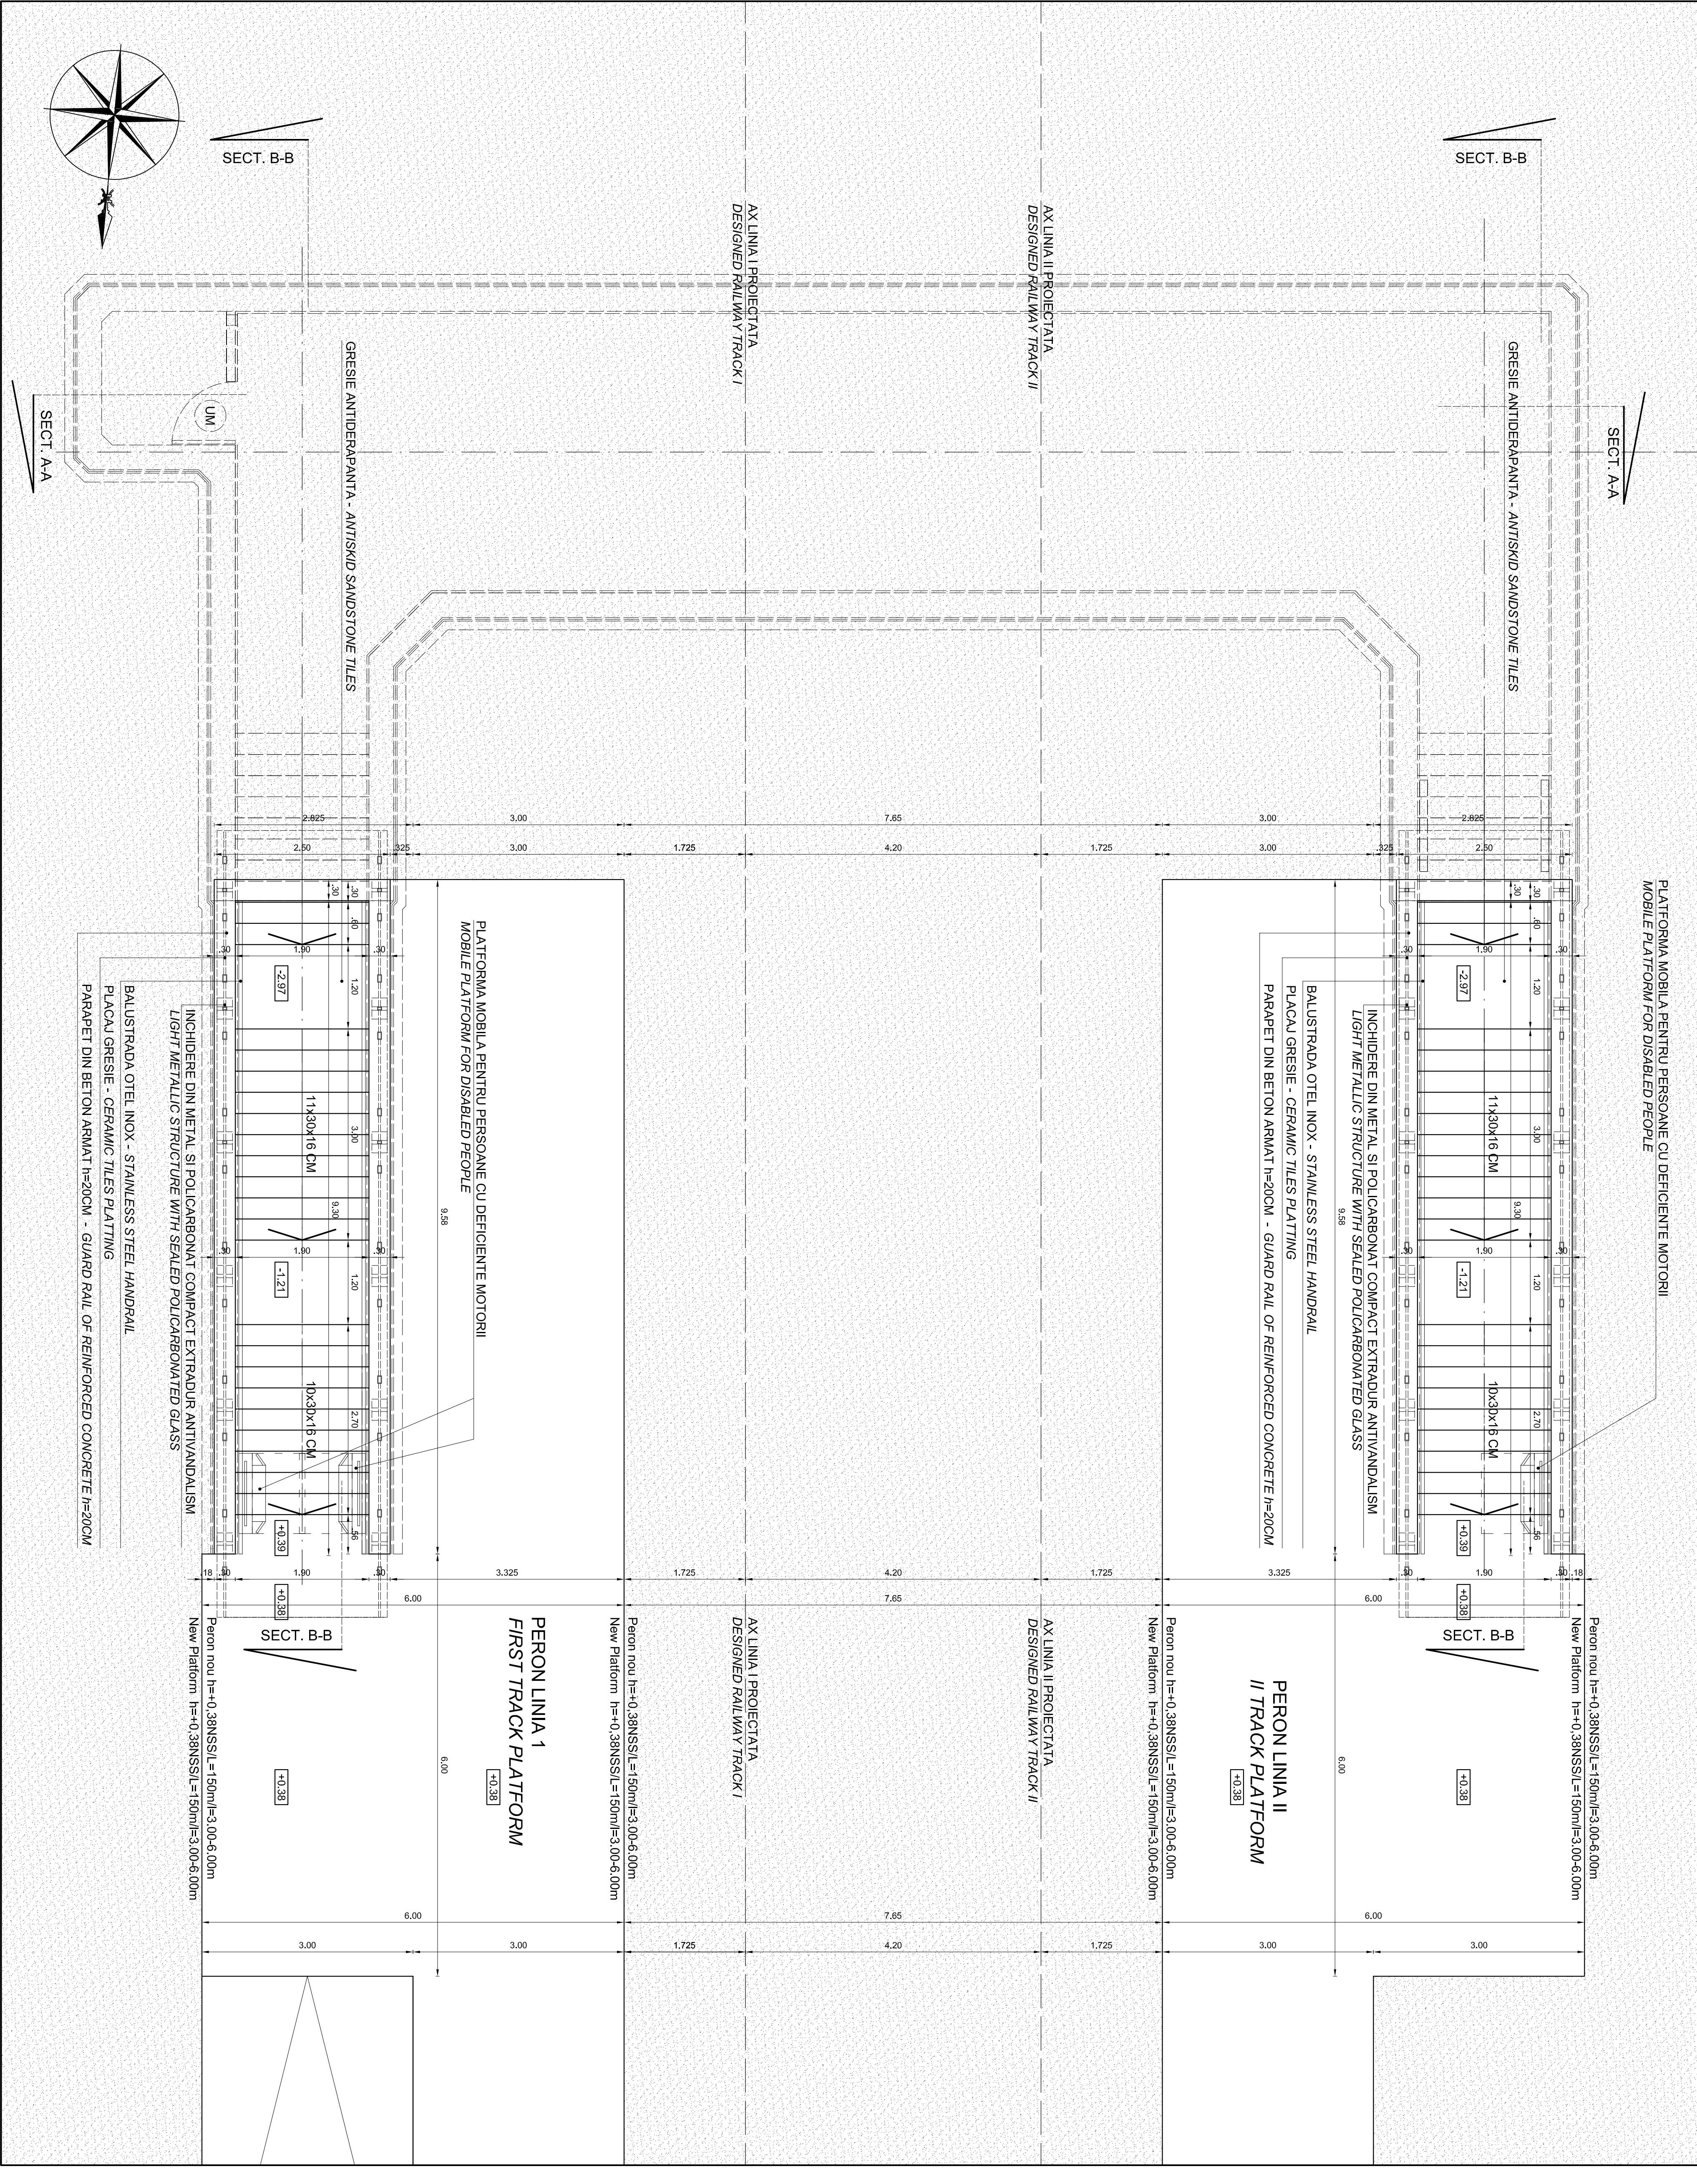

PLAN TUNEL PIETONAL HALTA CF MAIERUS 1/50
PEDESTRIAN TUNNEL PLAN MAIERUS FLAG STATION 1/50

TUNEL PIETONAL NOU

HALTA CF MAIERUS

NEW PEDESTRIAN TUNNEL

MAIERUS FLAG STATION

Km 201+802

1 CASIETĂ LUMINOASĂ 600x300mm R10C
SMALL LIGHT CASE 600x300mm R10C

2 CASIETĂ LUMINOASĂ 600x300mm R10C
SMALL LIGHT CASE 600x300mm R10C

3 CASIETĂ LUMINOASĂ 600x300mm R10C
SMALL LIGHT CASE 600x300mm R10C

4 CASIETĂ LUMINOASĂ 600x300mm R10C
SMALL LIGHT CASE 600x300mm R10C

1 CASIETĂ LUMINOASĂ 600x300mm R10C
SMALL LIGHT CASE 600x300mm R10C

2 CASIETĂ LUMINOASĂ 600x300mm R10C
SMALL LIGHT CASE 600x300mm R10C

3 CASIETĂ LUMINOASĂ 600x300mm R10C
SMALL LIGHT CASE 600x300mm R10C

4 CASIETĂ LUMINOASĂ 600x300mm R10C
SMALL LIGHT CASE 600x300mm R10C

CLIENT / CLIENT
C.N.C.F. "C.F.R." - S.A.

CONSULTANT / CONSULTANT
TECNIC

SUBCONTRACTANT / SUBCONTRACTOR
AMX

ROMANIA, ROMANIA
ROMANIAN GOVERNMENT
EUROPEAN UNION FINANCED PROJECT

PROIECTANT / PROJECTOR
Faza / Phase:
Proiect / Project


DATE / DATE
12.2011

SCALA / SCALE
1:50

PROIECTANT / PROJECTOR
Faza / Phase:
Proiect / Project

DATE / DATE
12.2011

SCALA / SCALE
1:50

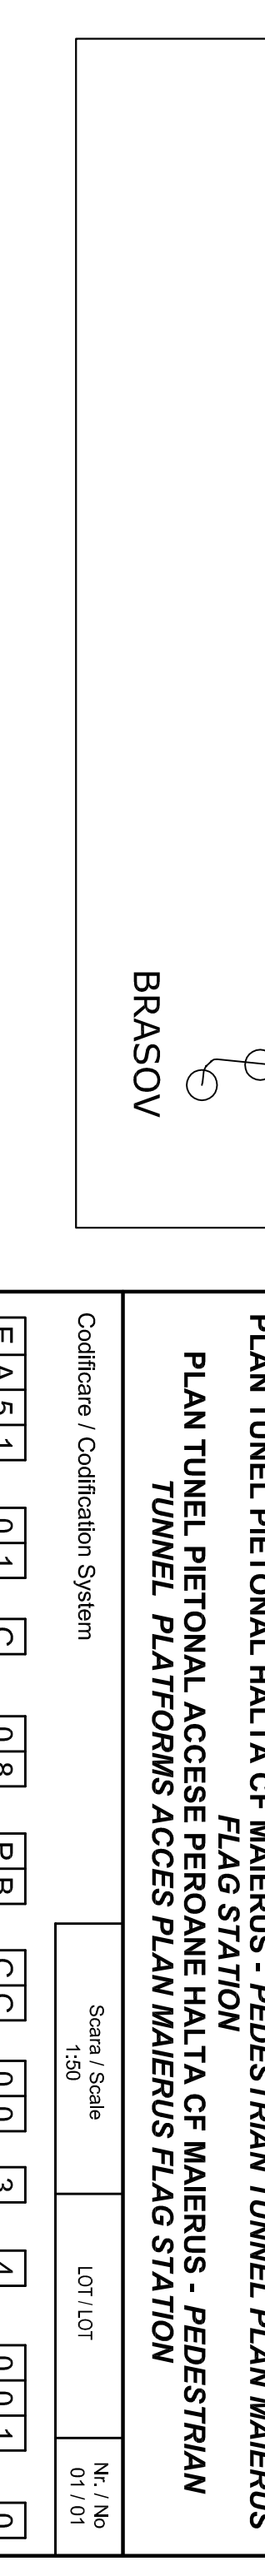

Coordonate / Coordinates	1	2	3	4	5	6	7	8	9	10	11	12	13	14	15	16	17	18	19	20
Coordonate / Coordinates	1	2	3	4	5	6	7	8	9	10	11	12	13	14	15	16	17	18	19	20