




**CLADIRE CALATORI  
SECTION B-B 1:50  
RAILWAY STATION  
B-B SECTION 1:50**

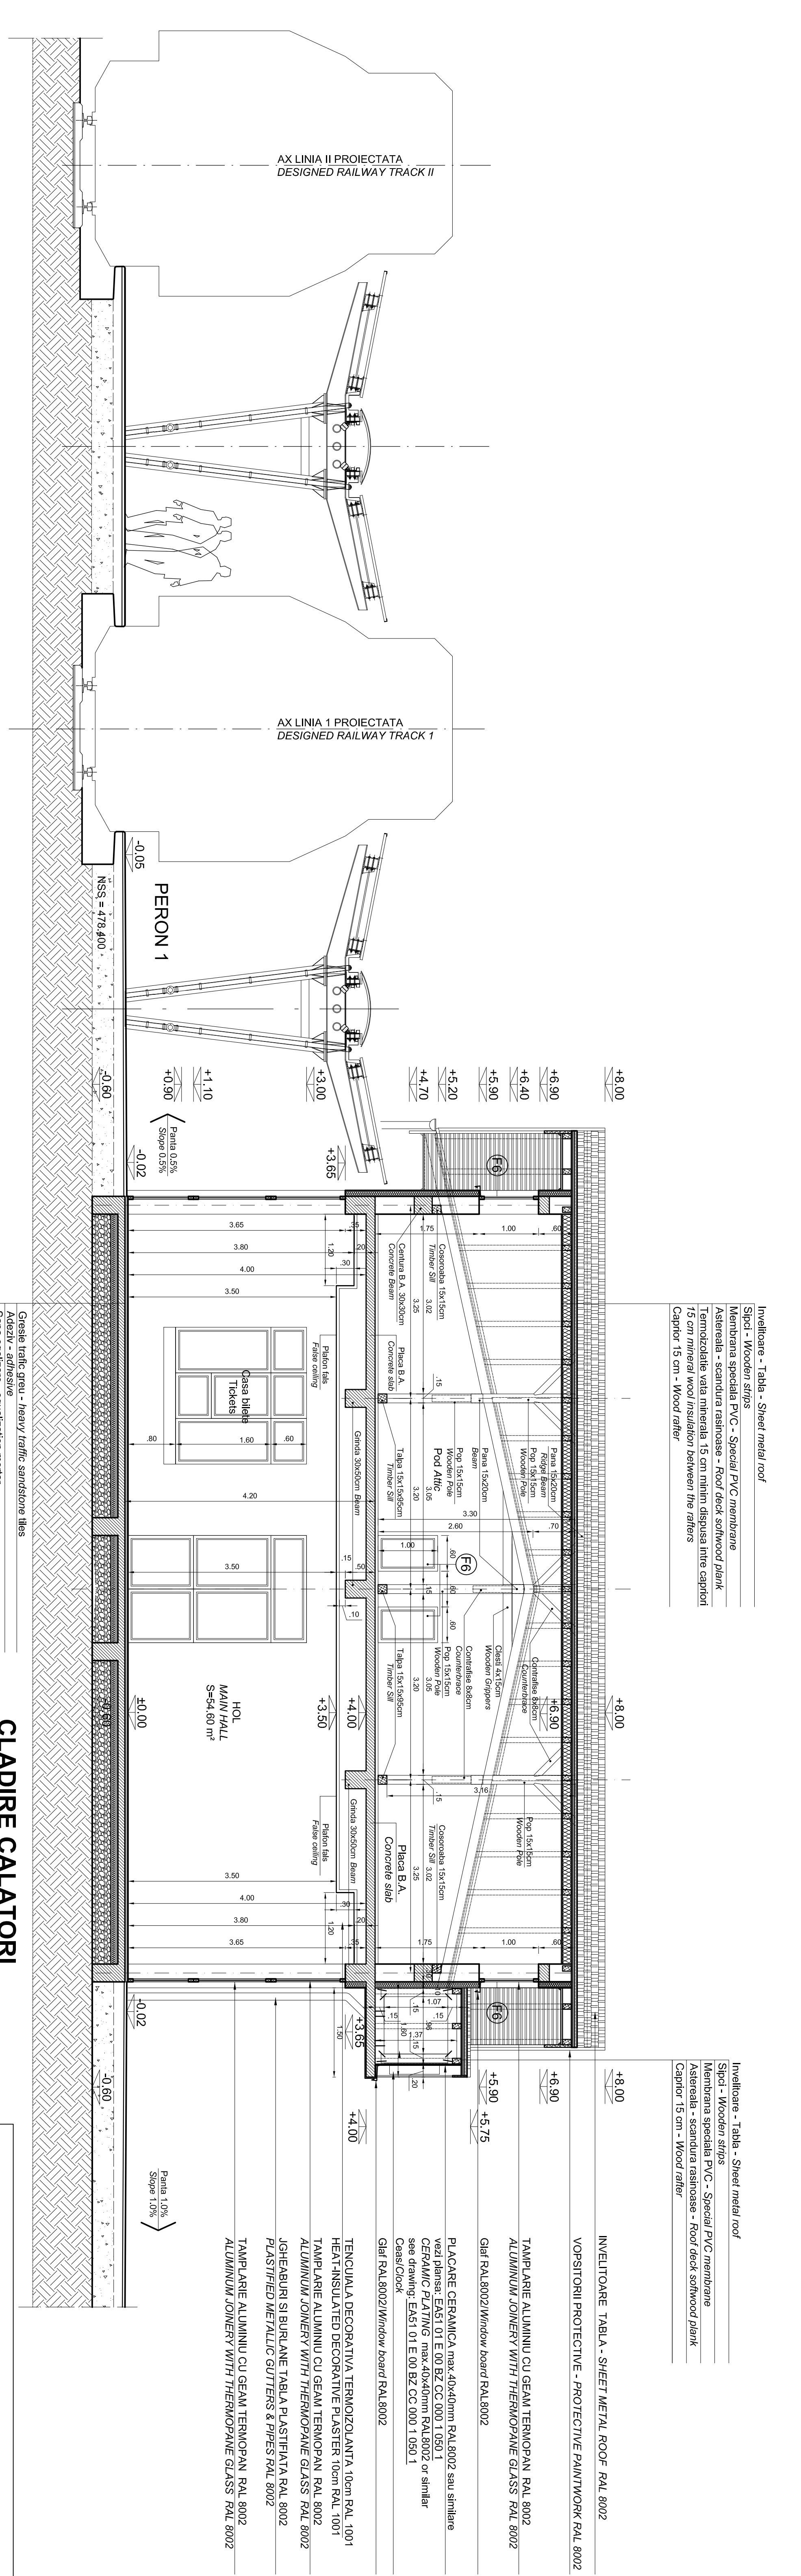



**CLADIRE CALATORI  
SECTION A-A 1:50  
RAILWAY STATION  
A-A SECTION 1:50**

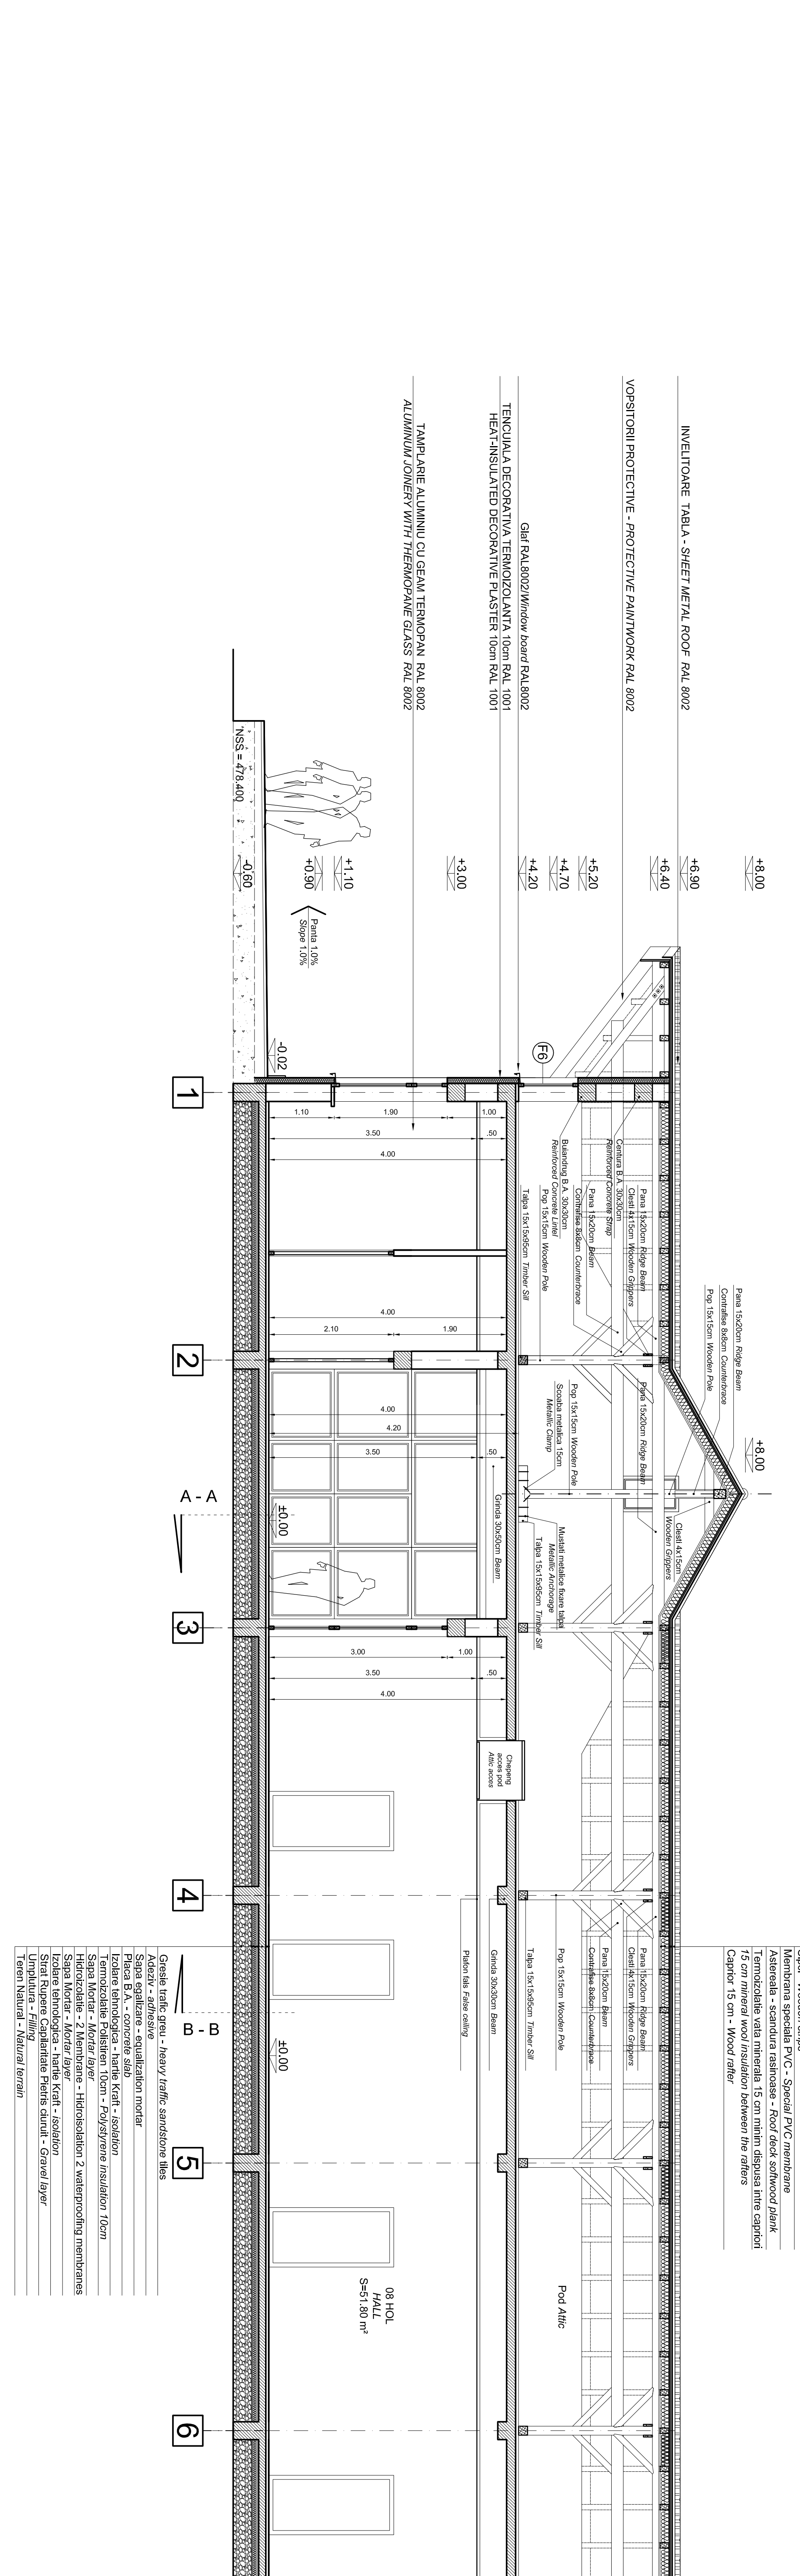

**CLADIRE CALATORI  
SECTION C-C 1:50  
RAILWAY STATION  
LONGITUDINAL SECTION C - C 1:50**

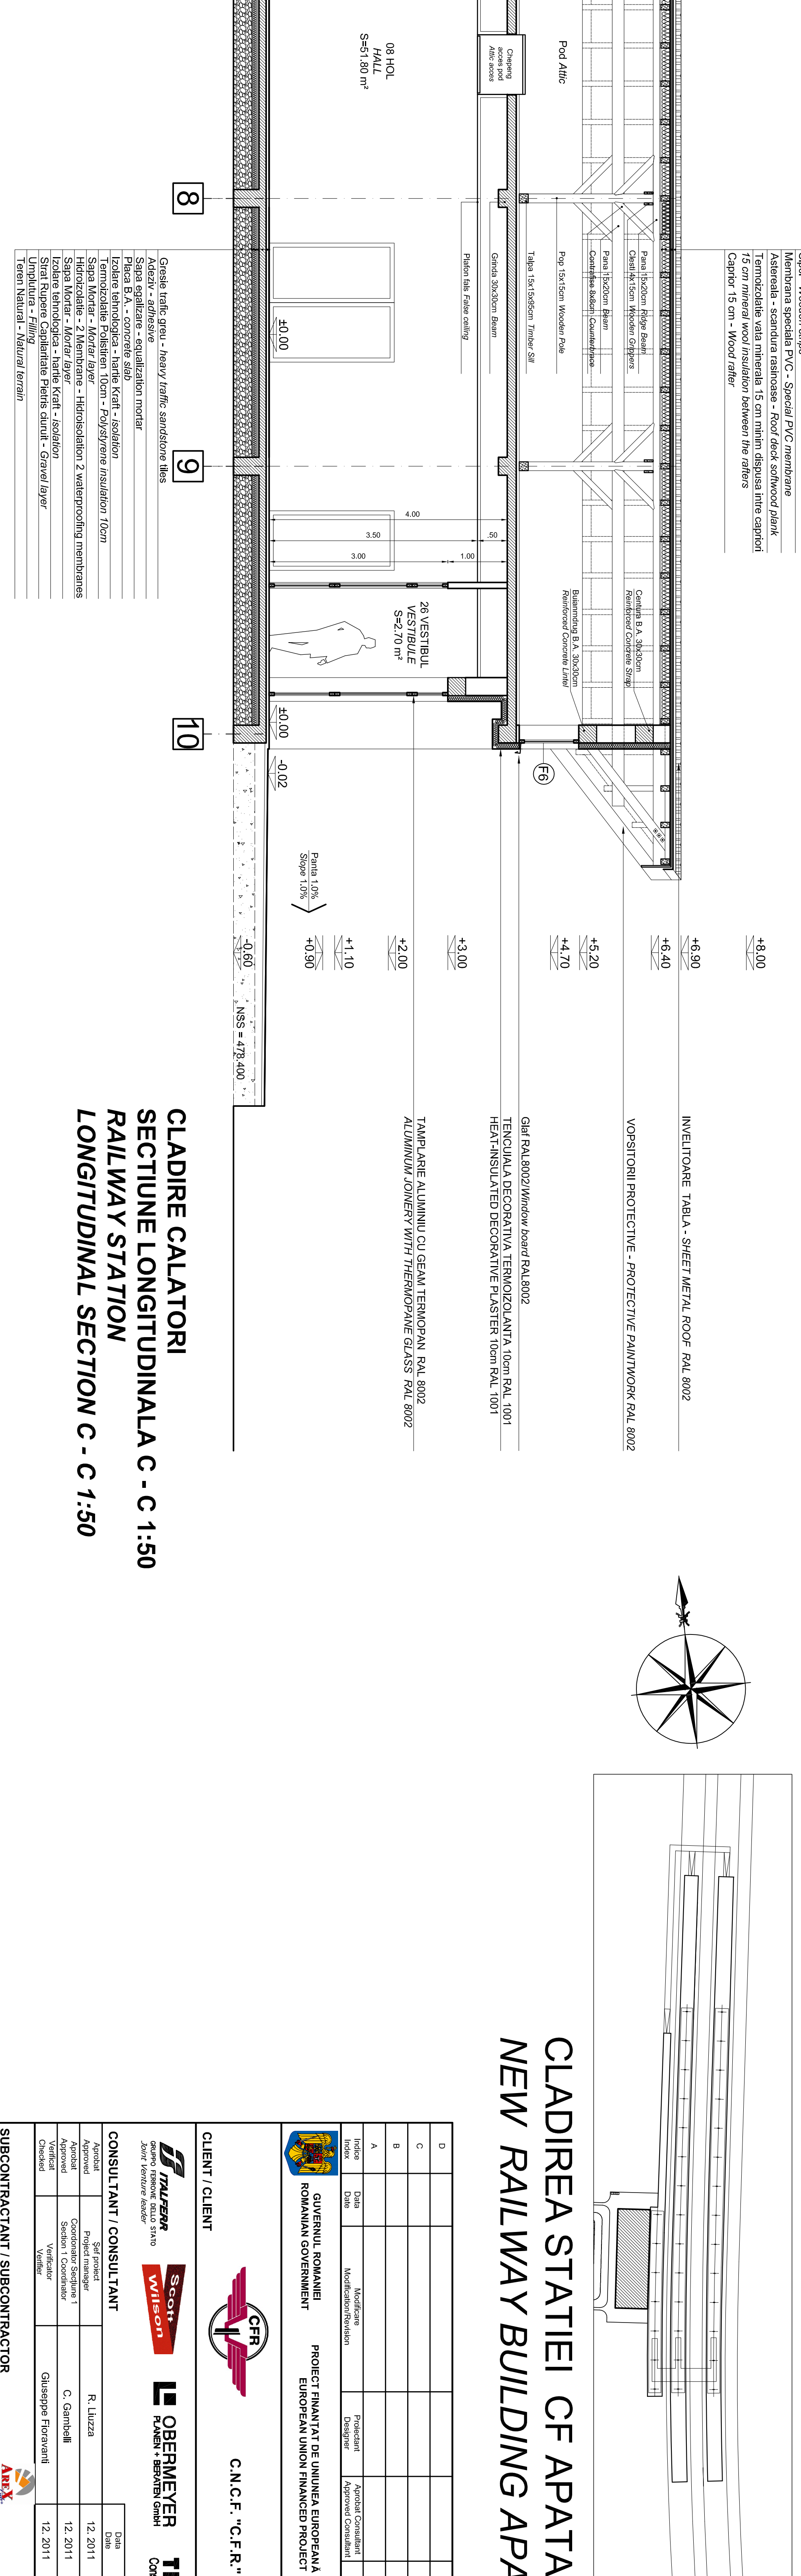

**CLADIRE CALATORI  

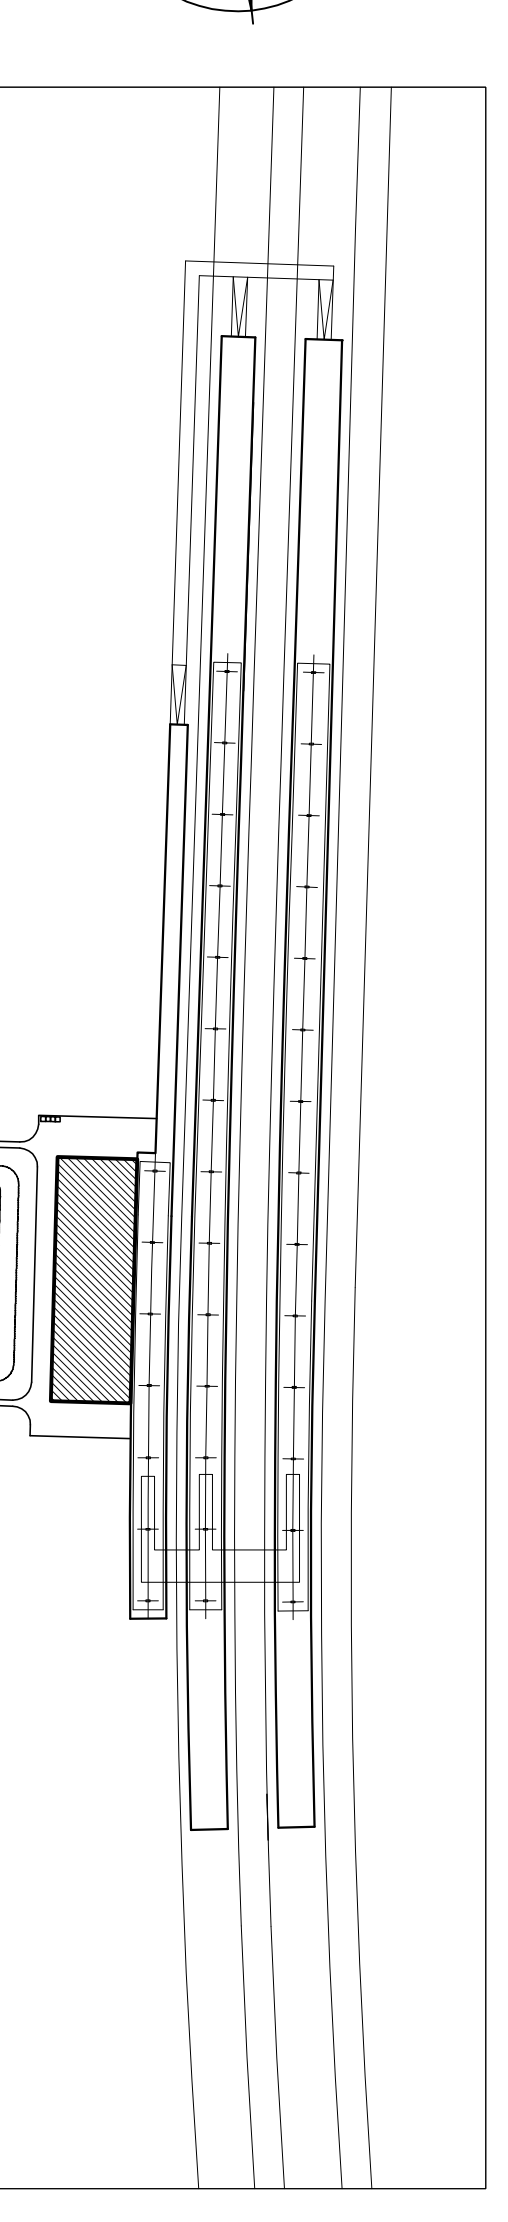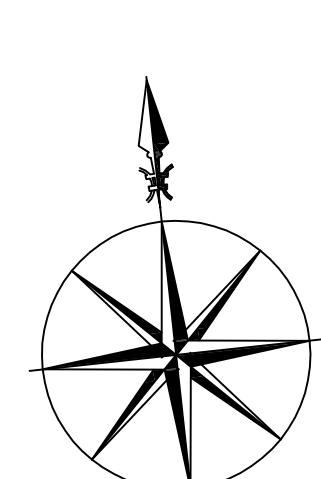

**CLADIREA STATIONII CF APATA  
NEW RAILWAY BUILDING APATA**




