



**LEGENDA PICTOGRAME
SIGNS LEGEND**

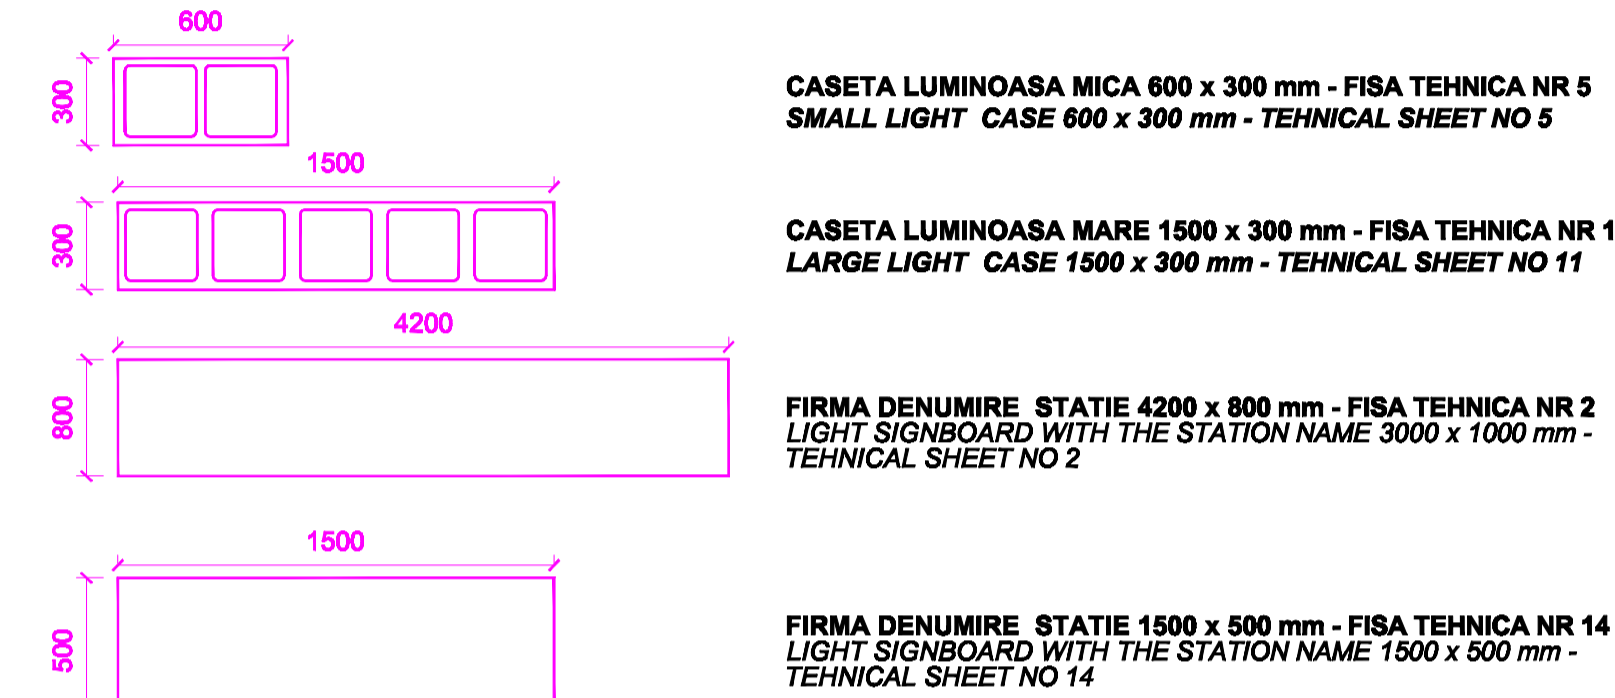



NOTA:
H liber sub casete rezultat in urma montarii nu trebuie sa fie mai mic de 2,30 m
free height under the icons must be over 2.30m after mounting them

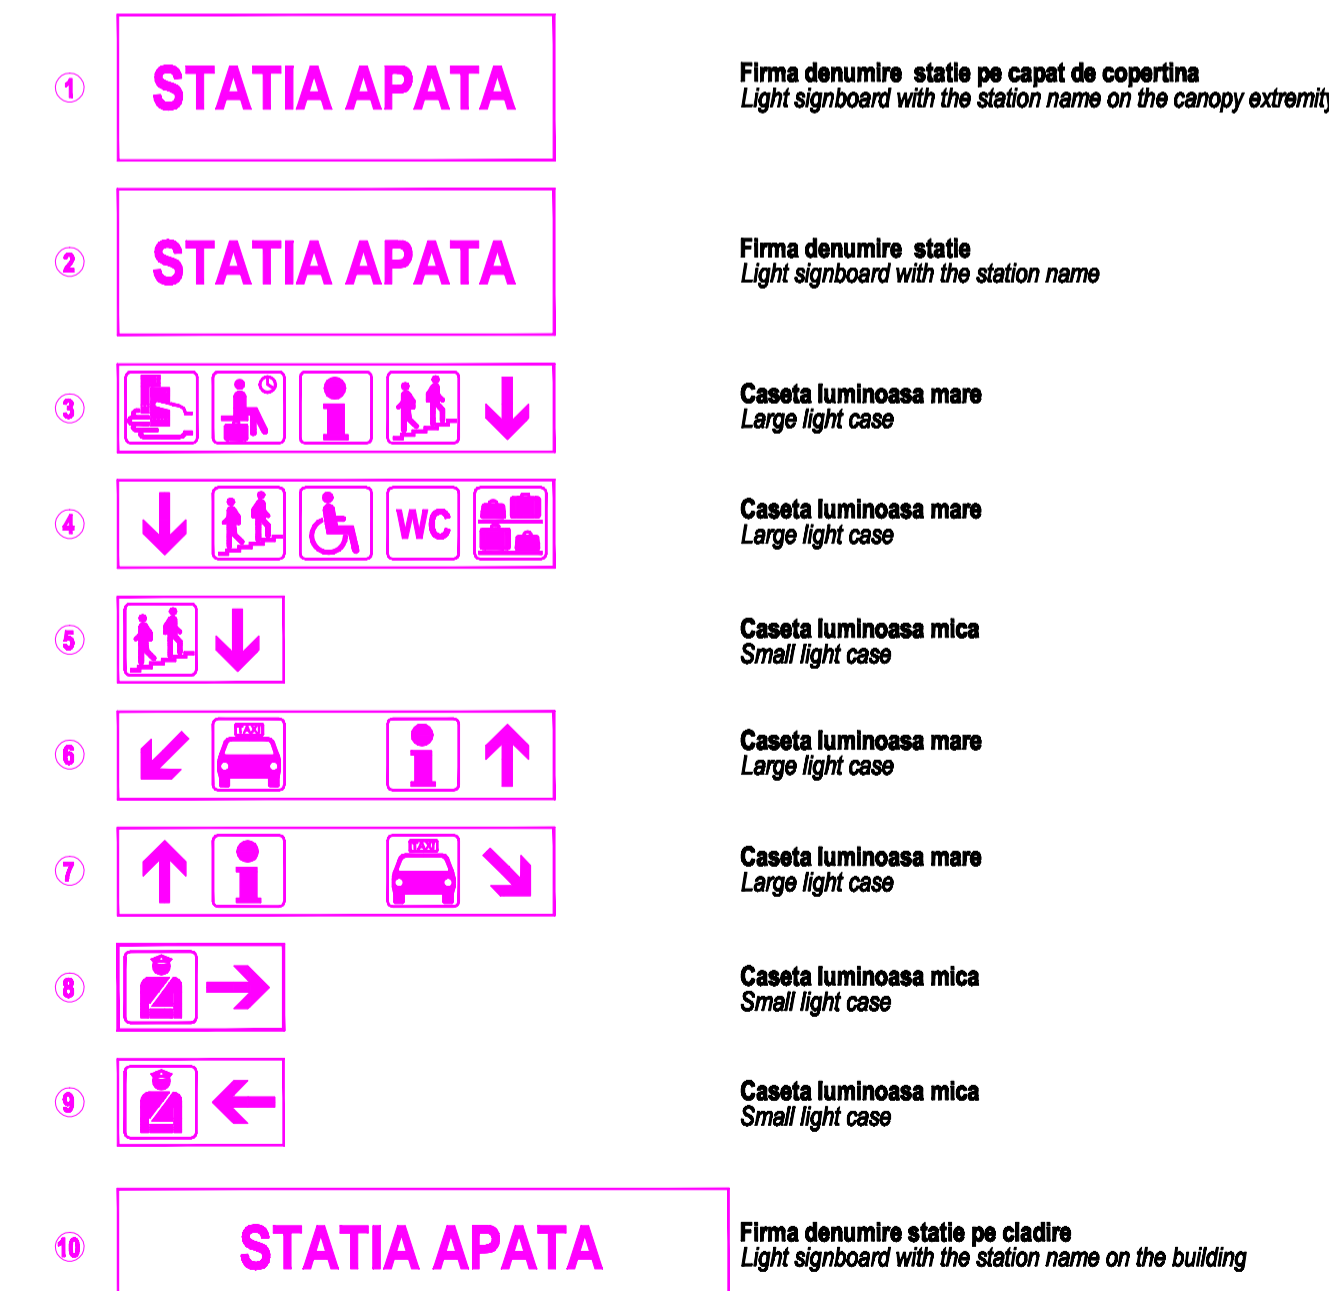

**LEGENDA DOTARI
EQUIPMENTS LEGEND**

- 11 Platforma elevatoare pentru persoane cu dizabilitati - FISA TEHNICA NR. 1
Mobile platform for disabled persons - TECHNICAL SHEET NO 1
- 12 Banci pentru calatori - FISA TEHNICA NR. 6
Benches for passengers - TECHNICAL SHEET NO 6
- 13 Gardiniera - FISA TEHNICA NR. 7
Flower stand - TECHNICAL SHEET NO 7
- 14 Cos de gunoi exterior - FISA TEHNICA NR.8
Outdoor garbage bin - TECHNICAL SHEET NO 8
- 15 Stalpi delimitatori la interax de 1,5m - FISA TEHNICA NR.12
Boundary pole at 1,5m distance between - TECHNICAL SHEET NO 12
- 16 Carucior pentru transport bagaje - FISA TEHNICA NR. 13
Cart for luggage transport - TECHNICAL SHEET NO 13

- LEGENDA
LEGEND**
- ⊗ Corp de iluminat
Lighting unit
 - ⊥ Stalp metalic electrificare profil H
Metallic H pole
 - ⊗ Stalp metalic electrificare profil Mu
Metallic Mu pole

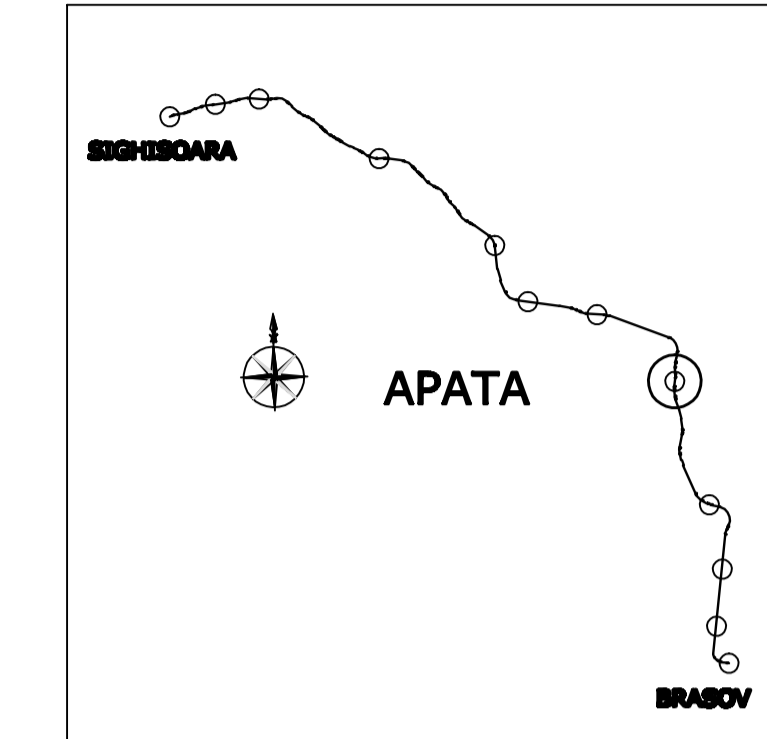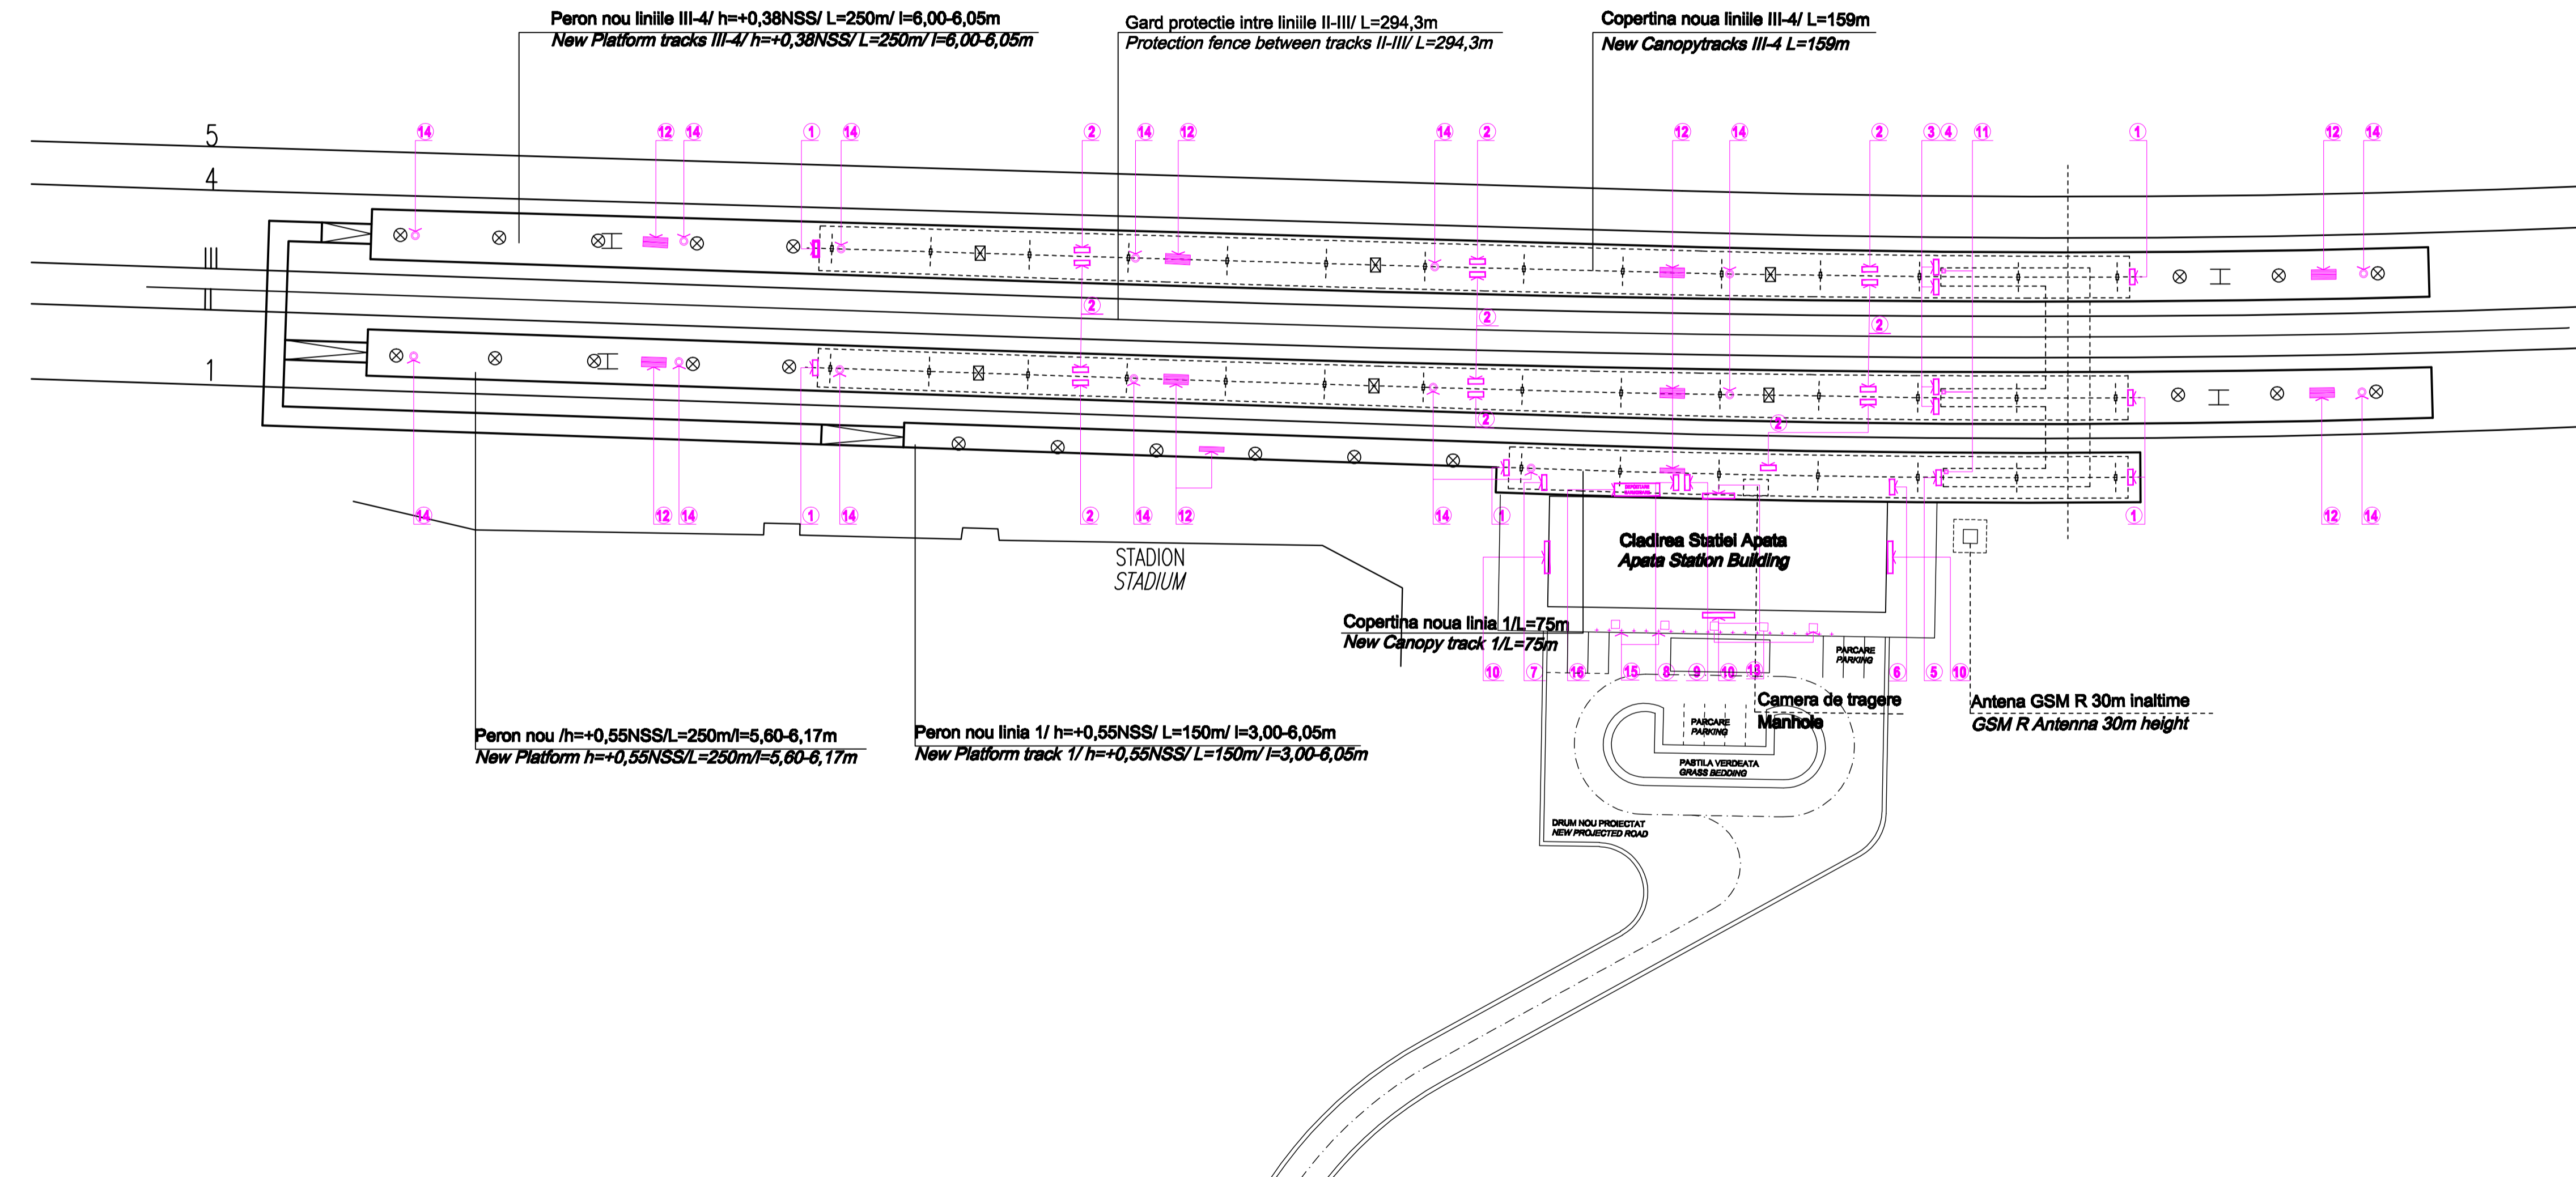

D					
C					
B					
A					
Indice	Date	Modificari	Proiectant	Aprobat	Aprobat CFR
		Modification/Revision	Designer	Approved Consultant	Approved CFR

GUVERNUL ROMANIEI
 ROMANIAN GOVERNMENT

PROIECT FINANȚAT DE UNIUNEA EUROPEANA
 EUROPEAN UNION FINANCED PROJECT

C.N.C.F. "C.F.R." - S.A.
CLIENT / CLIENT

CONSULTANT / CONSULTANT		Date	Semnatura
Aprobat	Tip proiect	R. Luzza	12.2011
Verificat	Coordonator Seciune 1	C. Gambelli	12.2011
Verificat	Verificator	Giuseppe Fioravanti	12.2011

SUBCONTRACTANT / SUBCONTRACTOR		Date	Semnatura
Aprobat	Responsabil Subcontractant	A. Stancu - Dirulescu	12.2011
Verificat	Proiectant	Stefania Gheorghe	12.2011

Reabilitarea liniei de cale ferata Brasov - Simeria, parte componenta a coridorului IV Pan European, pentru circulatia trenurilor cu viteza maxima de 160 km/h, Tronsonul : Brasov - Sighisoara
 Rehabilitation of the railway line Brasov - Simeria, component Part of the IV Pan-European Corridor, for the trains circulation with maximum speed of 160 km/h, Section : Brasov - Sighisoara

Denumire desen / Drawing Title :
Plan amplasare dotari si pictograme - Statie Apata;
Apata Station - Layout Plan for equipments and symbols

Codificare / Codification System	Scara / Scale	LOT / LOT	Nr. / No
E A 6 1 0 1 E 0 9 L 8 C C 0 0 6 2 0 0 9 1	1:500		01 / 01