

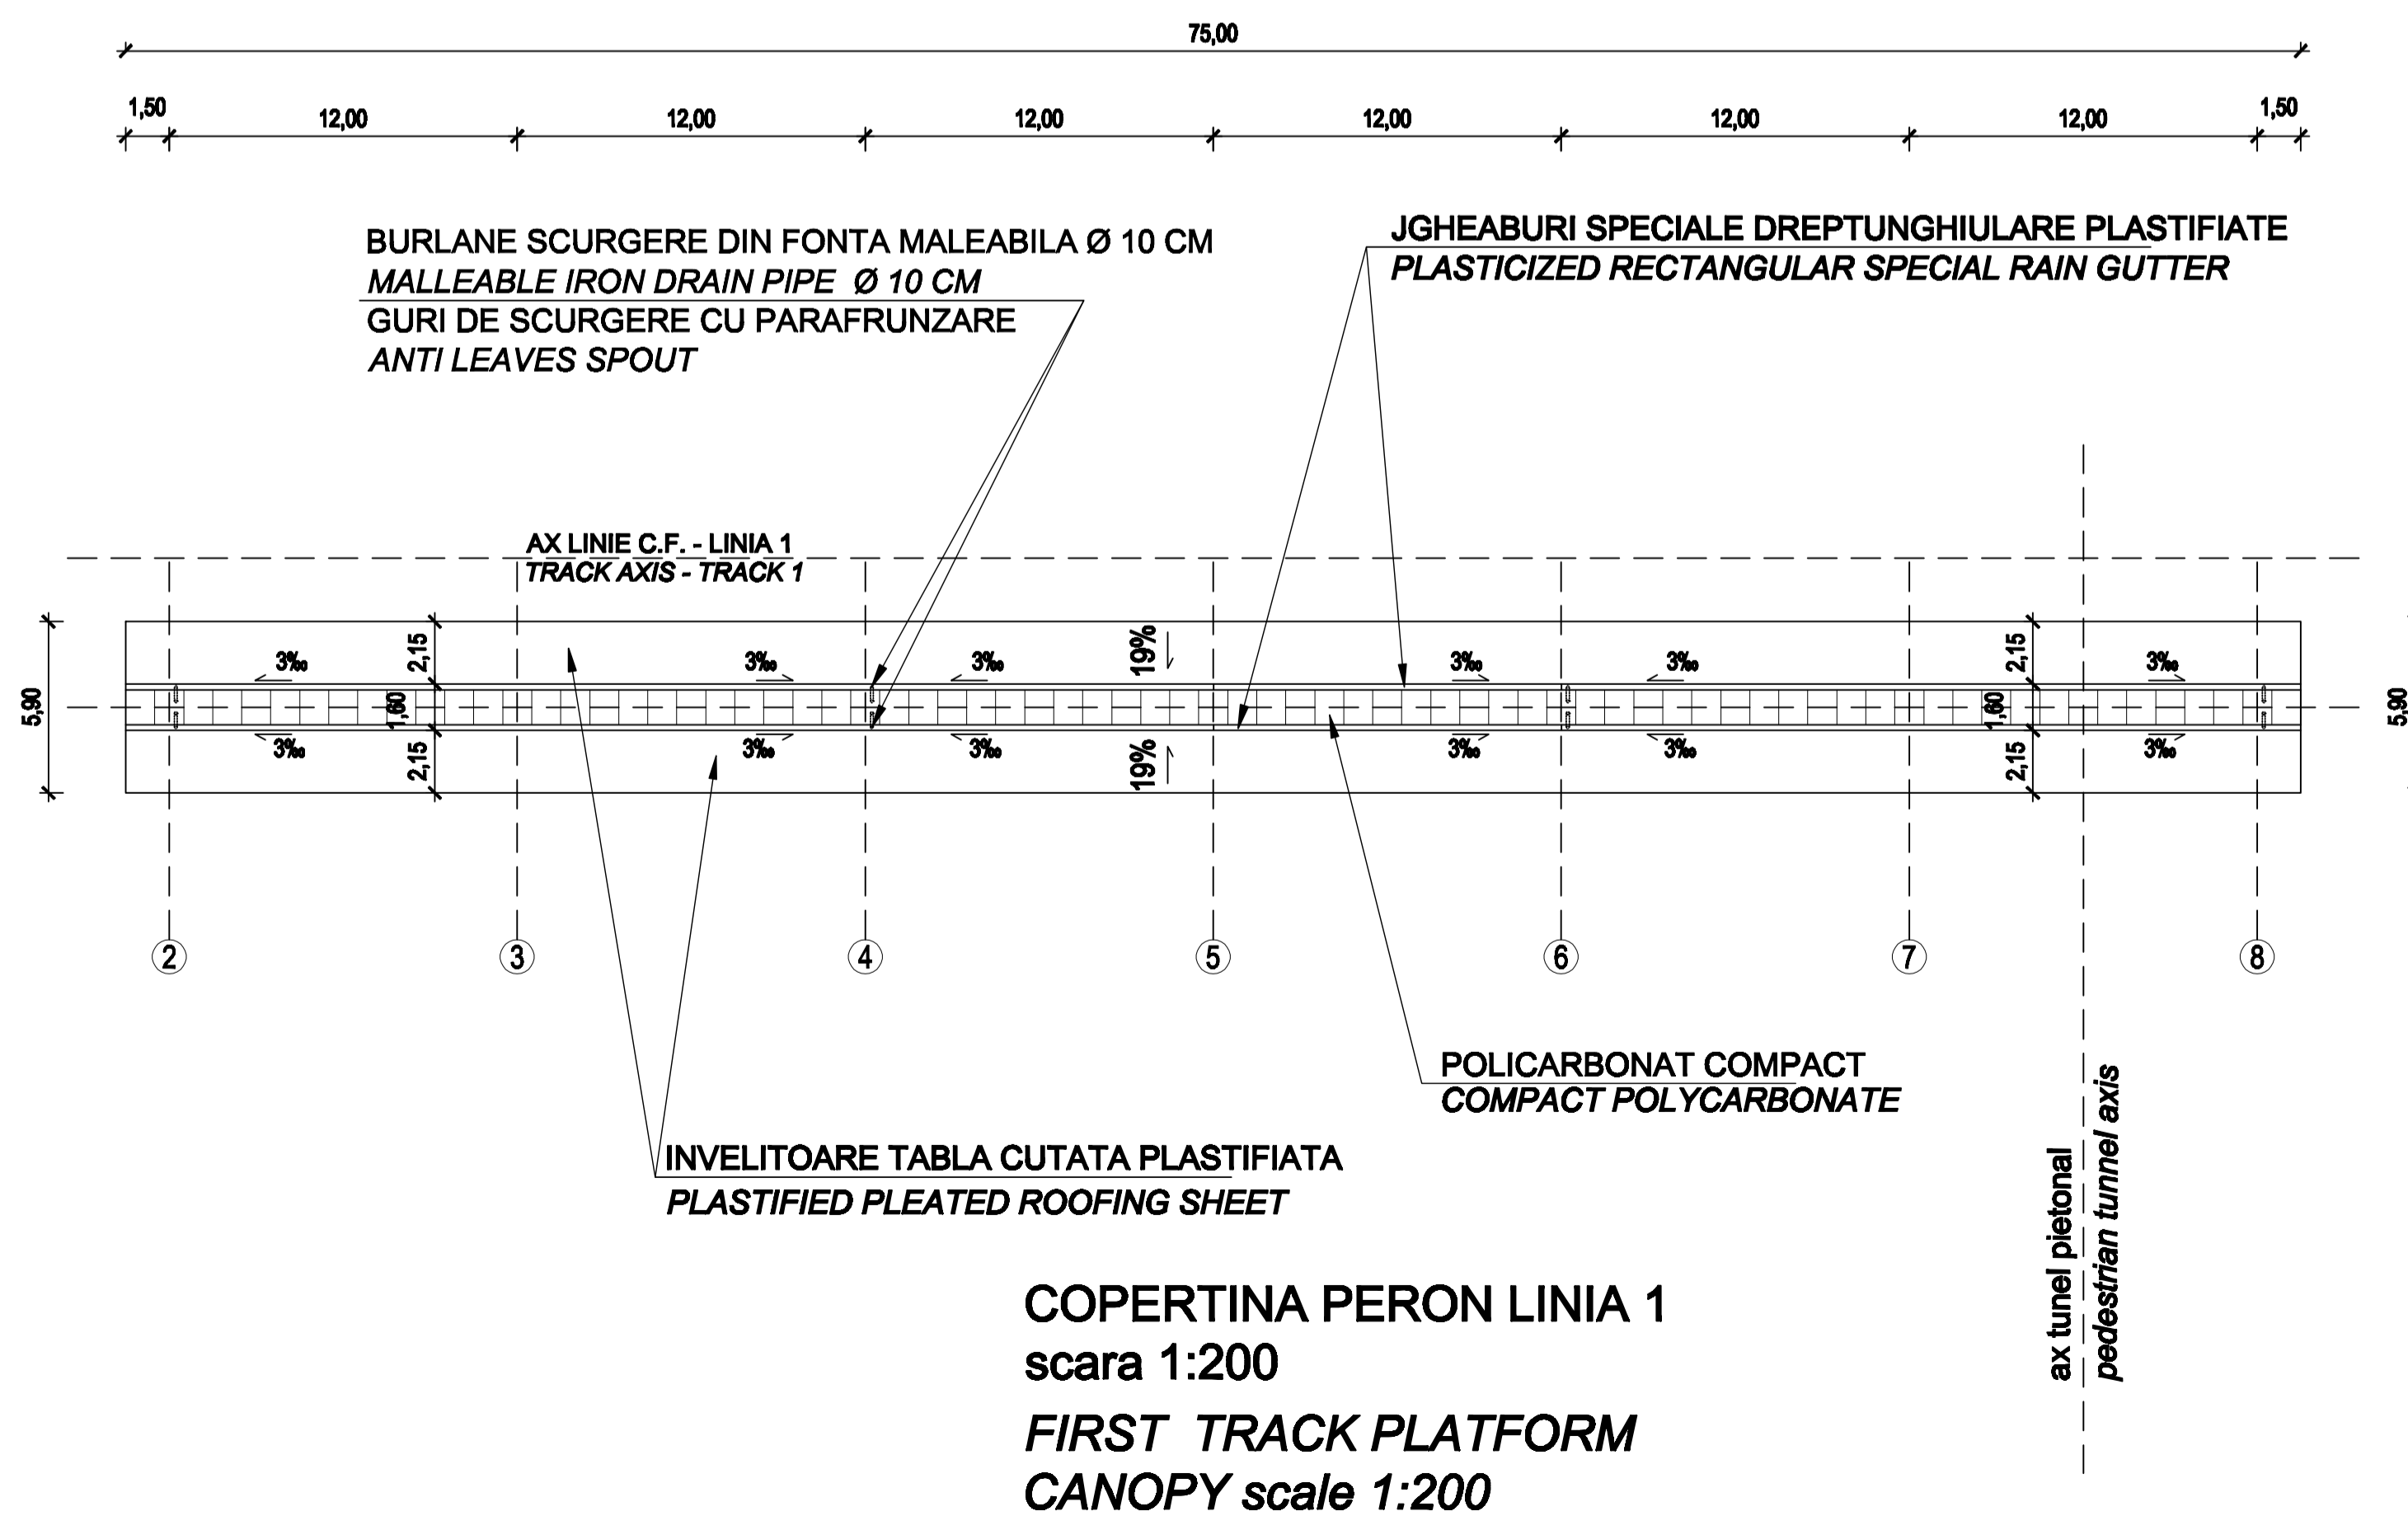


**COPERTINE PEROANE INTERMEDIARE** scara 1:200  
**INTERMEDIATE PLATFORMS CANOPY** scale 1:200

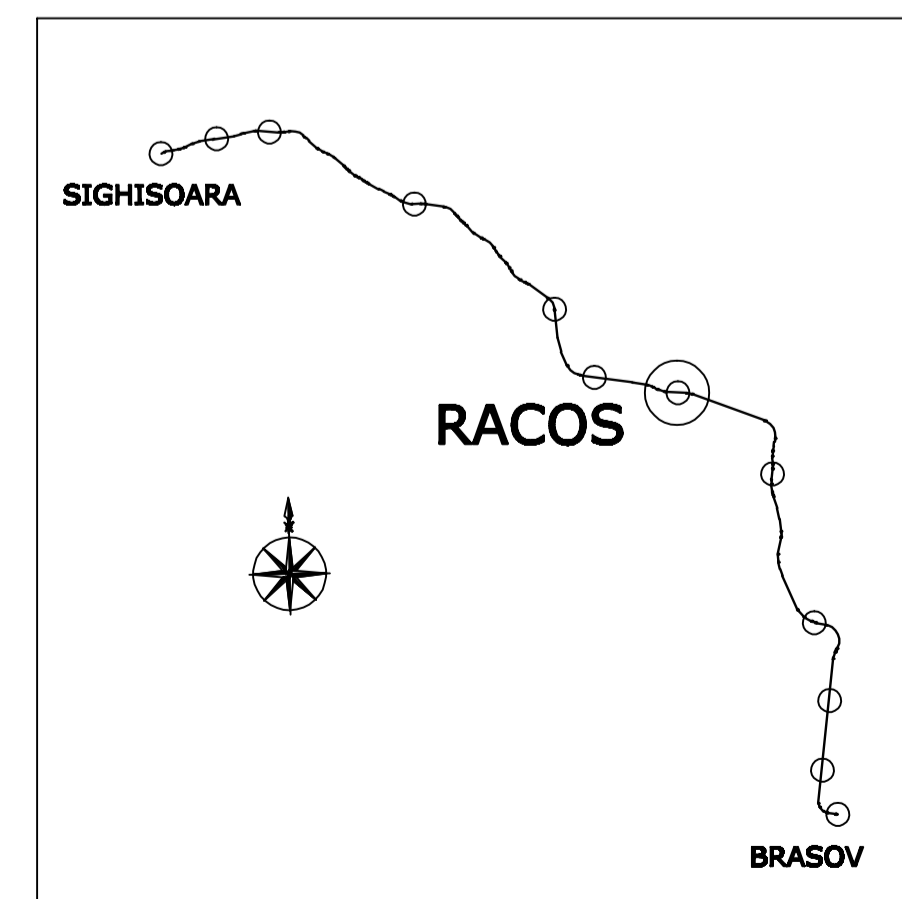

**COPERTINA PERON LINIA 1**  
 scara 1:200  
**FIRST TRACK PLATFORM**  
**CANOPY** scale 1:200

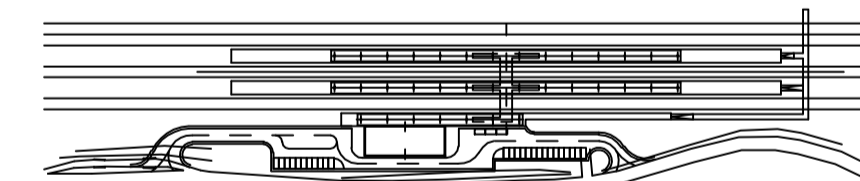

D					
C					
B					
A					
Index	Date	Modificari	Proiectant	Approbat	Approbat CFR
		GUVERNUL ROMANIEI ROMANIAN GOVERNMENT		PROIECT FINANATAT DE UNIUNEA EUROPEANA EUROPEAN UNION FINANCED PROJECT	
		C.N.C.F. "C.F.R." - S.A.		<b>CLIENT / CLIENT</b>	
		GRUPPO FERROVIE DELLO STATO Joint Venture leader		OBERMEYER PLANEN + BERATEN GmbH	
		Consulting Engineers		<b>CONSULTANT / CONSULTANT</b>	
Approbat	Date	Responsabil			
Approved	12.2011	R. Luzzza			
Approbat	Date	Responsabil			
Approved	12.2011	C. Gambelli			
Verificat	Date	Verificator			
Checked	12.2011	Giuseppe Fioravanti			
		SUBCONTRACTANT / SUBCONTRACTOR		<b>CONSULTANT / CONSULTANT</b>	
Approbat	Date	Responsabil			
Approved	12.2011	A. Stancu - Dirutescu			
Intocmit	Date	Proiectant			
Elaborated	12.2011	Stefania Gheorghe			
		Reabilitarea liniei de cale ferata Brasov - Simeria, parte component a a coridorului IV Pan European, pentru circula 7ie trenurilor cu viteza maxim a de 160 km/h, Tronsoanel : Brasov - Sighisoara		<b>Project/Project</b> 2004/RO/16/PPA/003	
		Rehabilitation of the railway line Brasov - Simeria, component Part of the IV Pan-European Corridor, for the trains circulation with maximum speed of 160 km/h, Section : Brasov - Sighisoara		<b>Faza / Phase:</b> P.Th. / T.D.	
<b>Denumire desen / Drawing Title :</b> Plan de Invelitoare copertine - Sta7ia RACOS RACOS Station - Roofing sheet canopy layout plan					
Codificare / Codification System		Scara / Scale	LOT / LOT	Nr. / No	
EA51 01 C 11 P9 CC 00 6 3 001 1		1:200		01 / 01	