


CLADIRE CALATORI
SECTIUNE B-B 1:50
RAILWAY STATION
B-B SECTION 1:50

CLADIRE CALATORI
SECTIUNE A-A 1:50
RAILWAY STATION
A-A SECTION 1:50

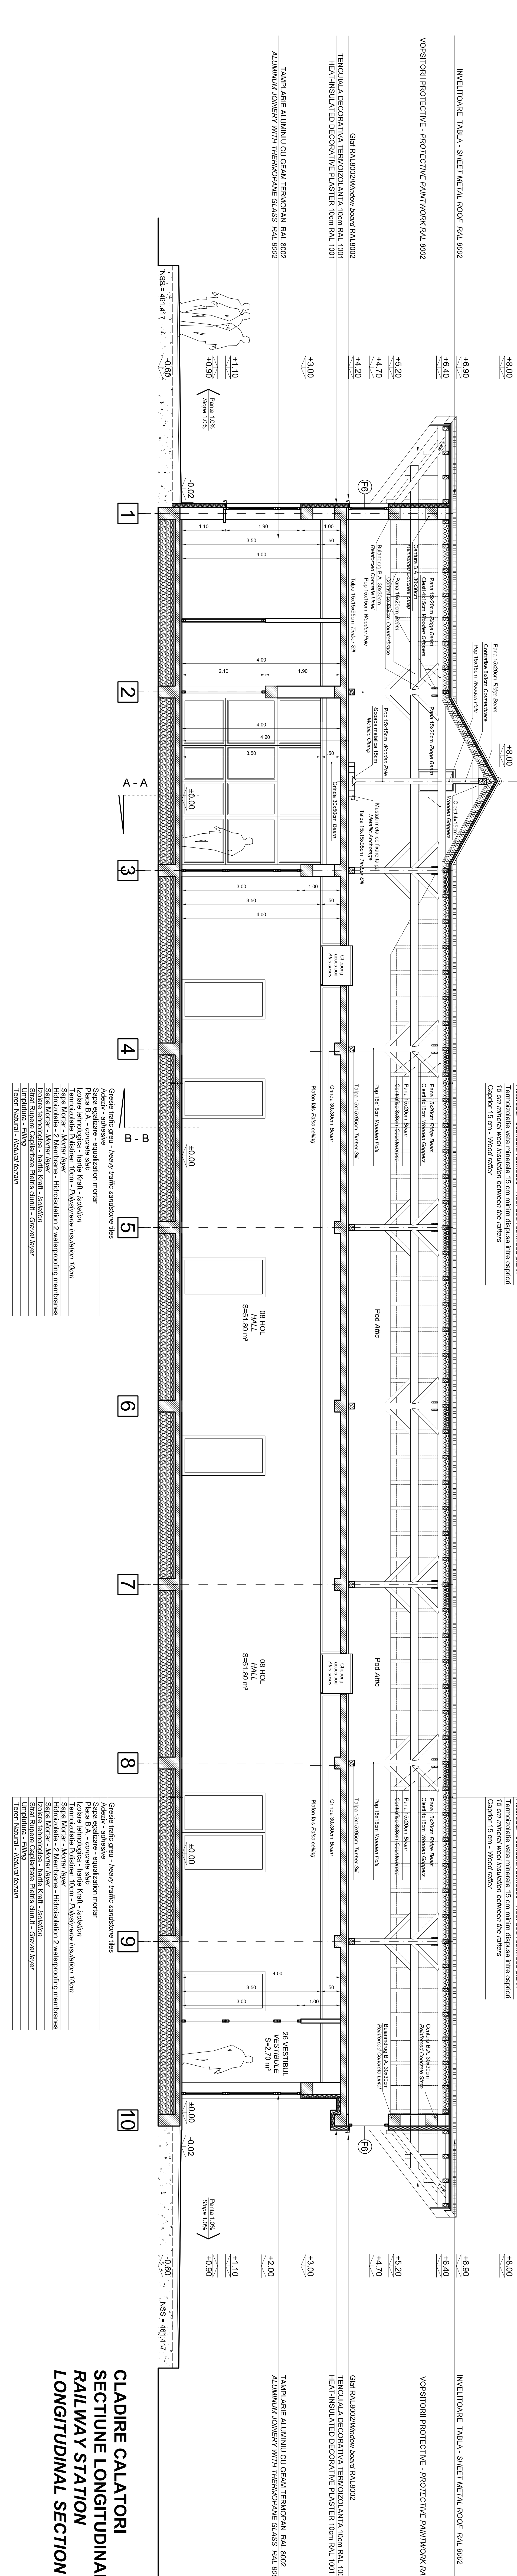

CLADIRE CALATORI
SECTIUNE LONGITUDINALA C - C 1:50
RAILWAY STATION
LONGITUDINAL SECTION C - C 1:50


CLADIREA STATIONII CF CATA
NEW RAILWAY BUILDING CATA

PROIECTANT: CNCF - C.F.R. - S.A.
CONSULTANT: OBERMAYER TECHNIC



