

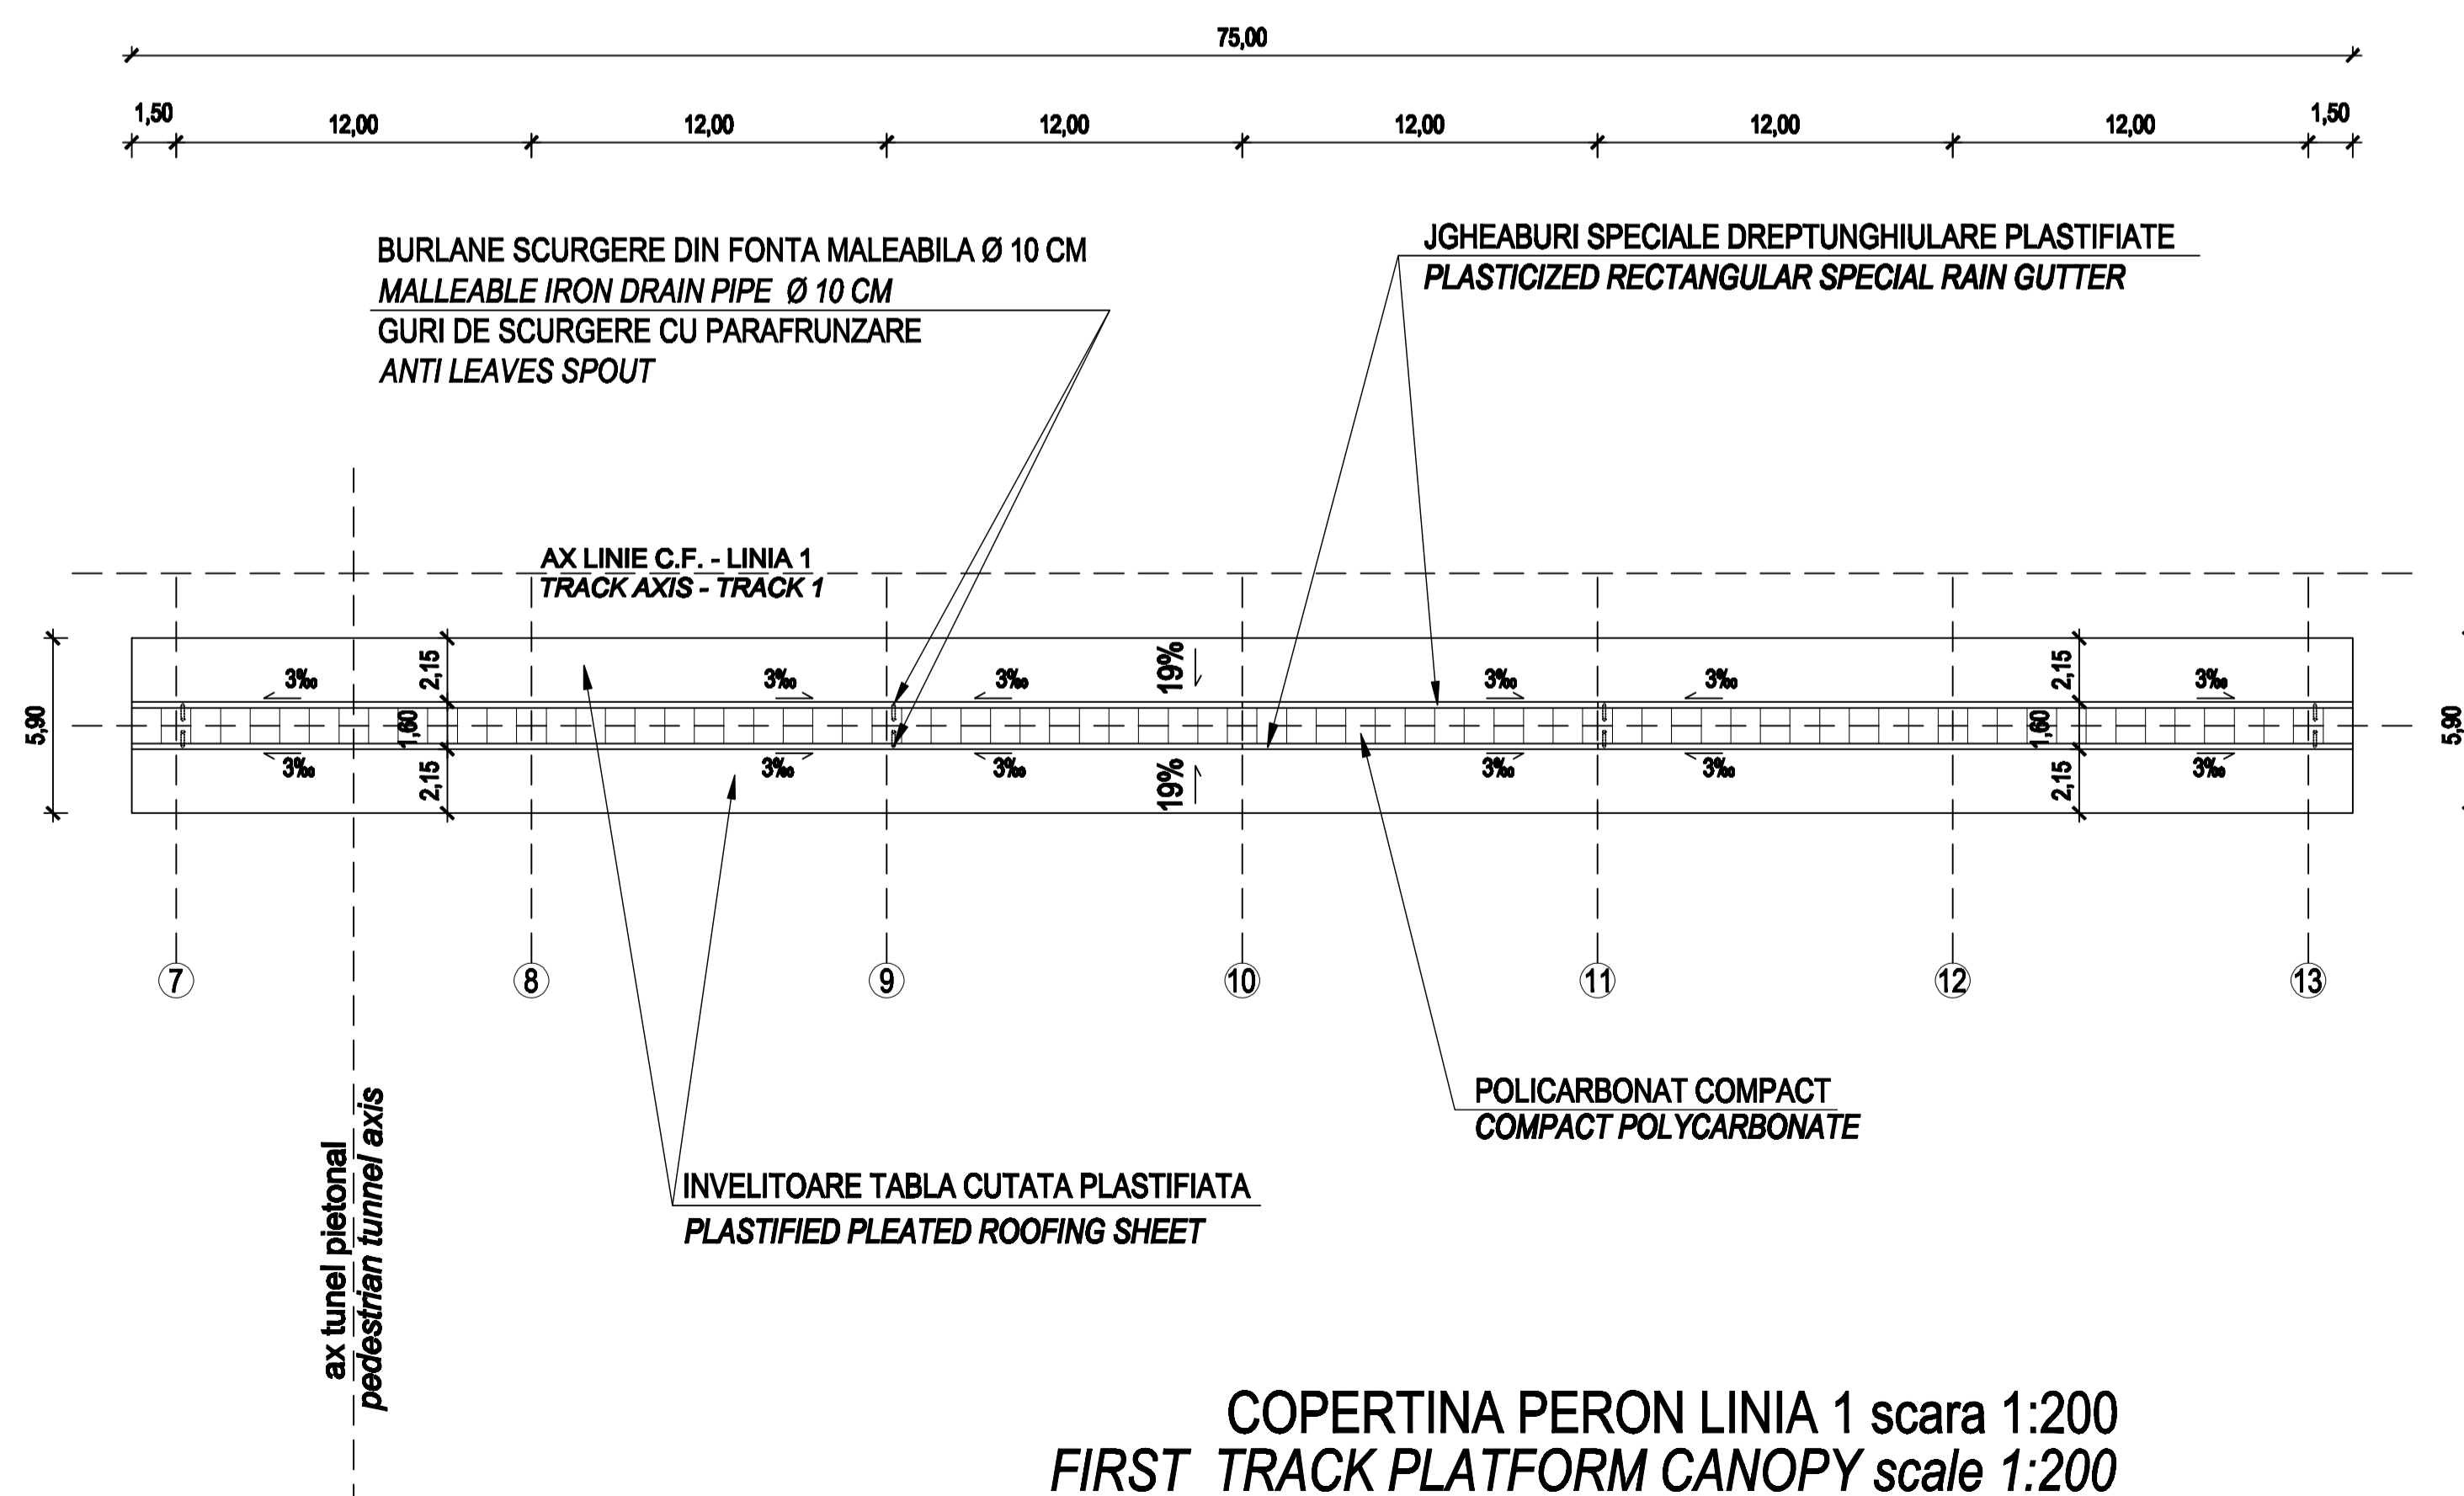


COPERTINE PEROANE INTERMEDIARE scara 1:200
INTERMEDIATE PLATFORMS CANOPY scale 1:200

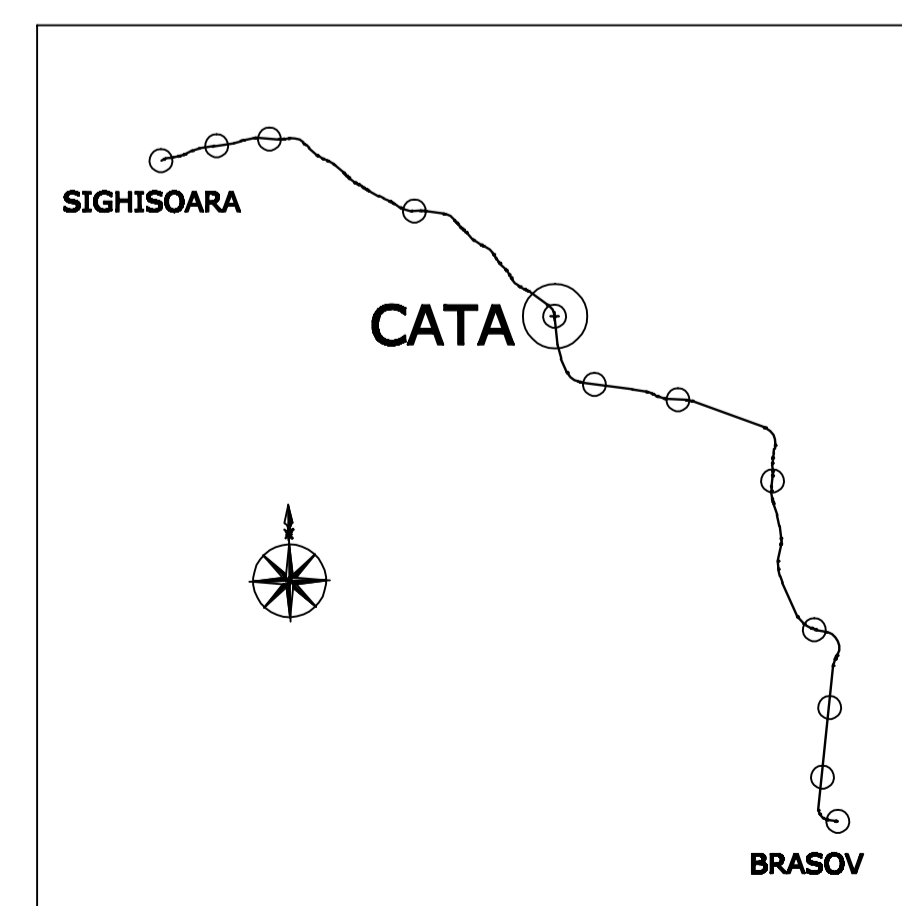

COPERTINA PERON LINIA 1 scara 1:200
FIRST TRACK PLATFORM CANOPY scale 1:200

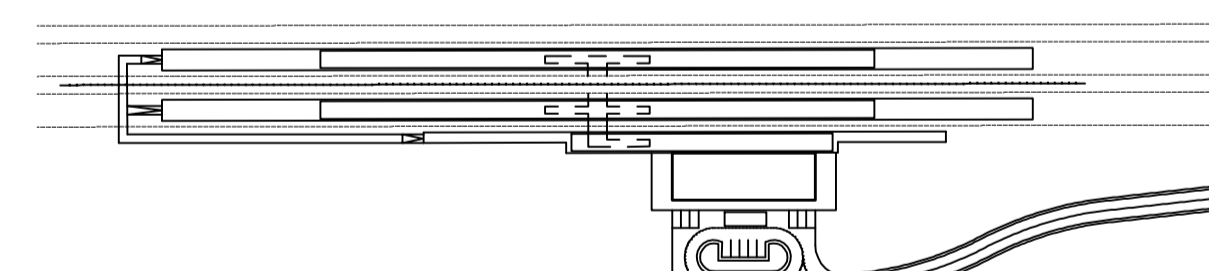

| D | | | | | |
|---|--------------|---|------------------------|--|---|
| C | | | | | |
| B | | | | | |
| A | | | | | |
| Index | Date | Modificari Modification/Revision | Proiectant Designer | Approbat Consultant Approved Consultant | Approbat CFR Approved CFR |
| | | GUVERNUL ROMANIEI ROMANIAN GOVERNMENT | | PROIECT FINANȚAT DE UNIUNEA EUROPEANĂ EUROPEAN UNION FINANCED PROJECT | |
| | | C.N.C.F. "C.F.R." - S.A. | | CLIENT / CLIENT | |
| | | GRUPPO FERROVIE DELLO STATO Joint Venture leader | | OBERMEYER PLANEN + BERATEN GmbH | |
| | | TECNICA Consulting Engineers | | CONSULTANT / CONSULTANT | |
| Approbat Approved | Date Date | Responsabil Project manager | R. Luzzza | 12.2011 | |
| Approbat Approved | Date Date | Coordonator Section 1 Coordinator | C. Gambelli | 12.2011 | |
| Verificat Checked | Date Date | Verificator Verifier | Giuseppe Fioravanti | 12.2011 | |
| | | ANX | | SUBCONTRACTANT / SUBCONTRACTOR | |
| Approbat Approved | Date Date | Responsabil Subcontractant Responsible | A. Stancu - Diruleacu | 12.2011 | |
| Intocmit Elaborated | Date Date | Proiectant Designer | Stefania Gheorghie | 12.2011 | |
| Reabilitarea liniei de cale ferata Braşov - Simeria, parte componentă a a coridorului IV Pan European, pentru circulația trenurilor cu viteză maximă de 160 km/h, Tronsoanel: Braşov - Sighisoara Rehabilitation of the railway line Braşov - Simeria, component Part of the IV Pan-European Corridor, for the trains circulation with maximum speed of 160 km/h, Section: Braşov - Sighisoara | | | | | Project/Project 2004/RO/16/P/PA/003 Faza / Phase: P.Th. / T.D. |
| Denumire desen / Drawing Title : Plan de invelitoare copertine - Stația CATA CATA Station - Roofing sheet canopy layout plan | | | | | |
| Codificare / Codification System | | Scara / Scale 1:200 | Lot / LOT | Nr. / No 01 / 01 | |
| E | A | 5 | 1 | C | 1 |
| 1 | 3 | P | 9 | C | C |
| 0 | 0 | 7 | 3 | 0 | 0 |
| 3 | 1 | | | | |