


**LEGENDA PICTOGRAME**  
**SIGNS LEGEND**

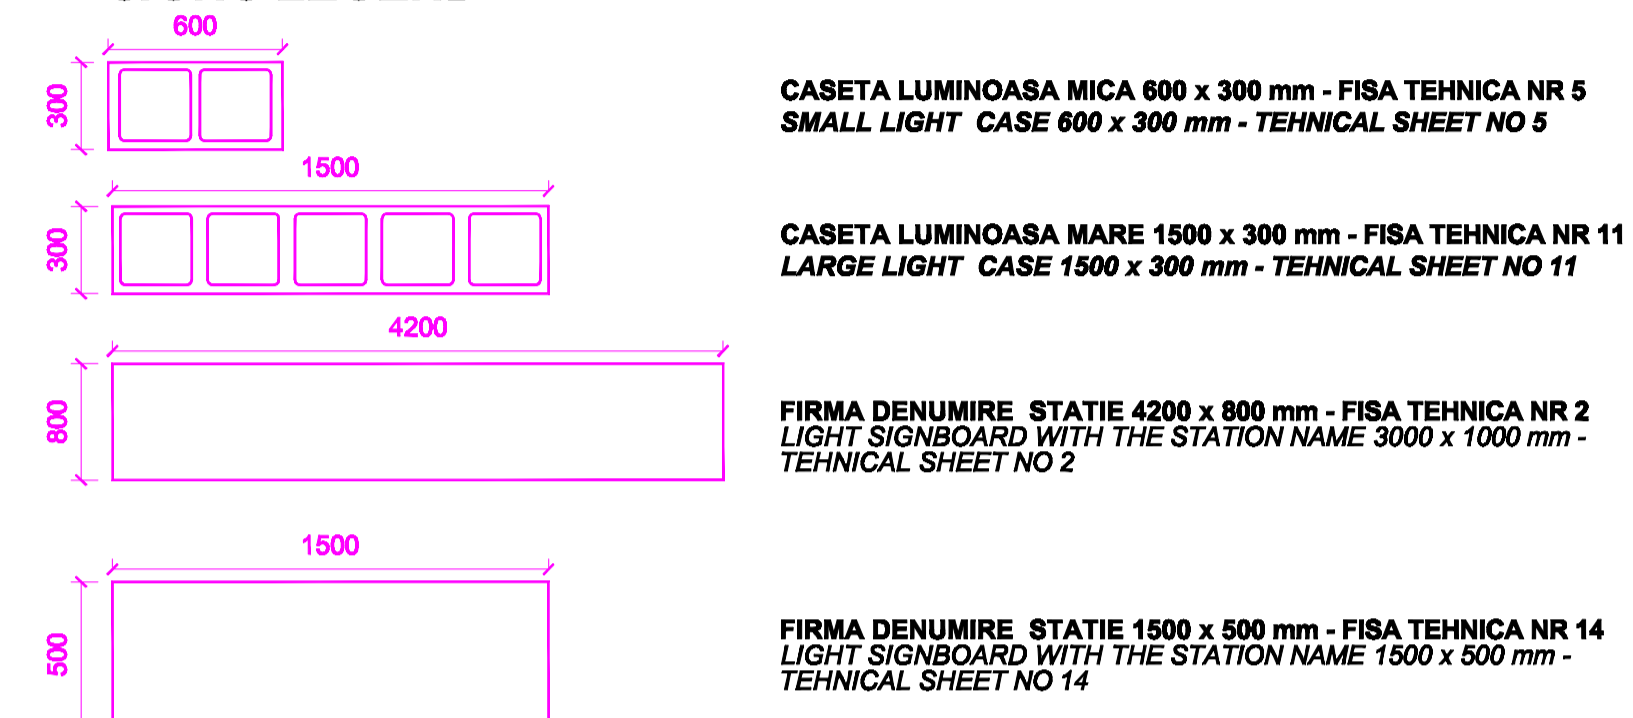

NOTA:  
H liber sub caseta rezultat in urma montarii nu trebuie sa fie mai mic de 2,30 m  
free height under the icons must be over 2.30m after mounting them

- 1 STATIA ARCHITA
- 2 STATIA ARCHITA
- 3
- 4
- 5
- 6
- 7
- 8
- 9
- 10 STATIA ARCHITA

Firma denumire statie pe capet de copertina  
Light signboard with the station name on the canopy extremity

Firma denumire statie  
Light signboard with the station name

Caseta luminoasa mare  
Large light case

Caseta luminoasa mare  
Large light case

Caseta luminoasa mica  
Small light case

Caseta luminoasa mare  
Large light case

Caseta luminoasa mare  
Large light case

Caseta luminoasa mica  
Small light case

Caseta luminoasa mica  
Small light case



Firma denumire statie pe cladire  
Light signboard with the station name on the building

**LEGENDA DOTARI**  
**EQUIPMENTS LEGEND**

- 11 Platforma elevatoare pentru persoane cu dizabilitati - FISA TEHNICA NR. 1  
Mobile platform for disabled persons - TECHNICAL SHEET NO 1
- 12 Banci pentru calatori - FISA TEHNICA NR. 6  
Benches for passengers - TECHNICAL SHEET NO 6
- 13 Jardiniera - FISA TEHNICA NR. 7  
Flower stand - TECHNICAL SHEET NO 7
- 14 Cos de gunoi exterior - FISA TEHNICA NR.8  
Outdoor garbage bin - TECHNICAL SHEET NO 8
- 15 Stalpi delimitatori la intrare de 1,5m - FISA TEHNICA NR.12  
Boundary pole at 1,5m distance between - TECHNICAL SHEET NO 12
- 16 Carucior pentru transport bagaje - FISA TEHNICA NR. 13  
Cart for luggage transport - TECHNICAL SHEET NO 13

**LEGENDA**  
**LEGEND**

- ⊗ Corp de iluminat  
Lighting unit
- ⊥ Stalp metalic electrificare profil H  
Metallic H pole
- ⊠ Stalp metalic electrificare profil Mu  
Metallic Mu pole

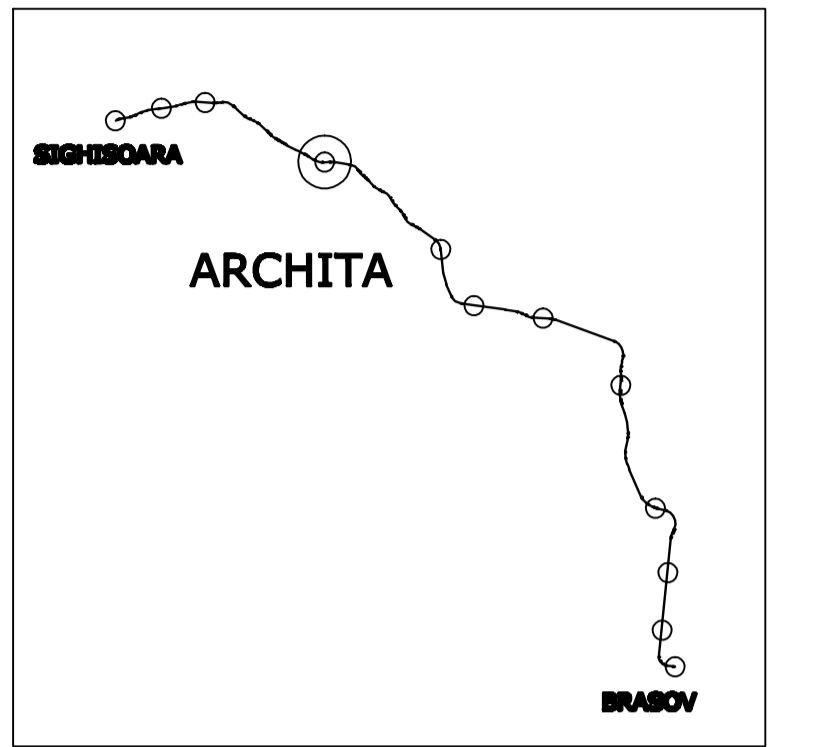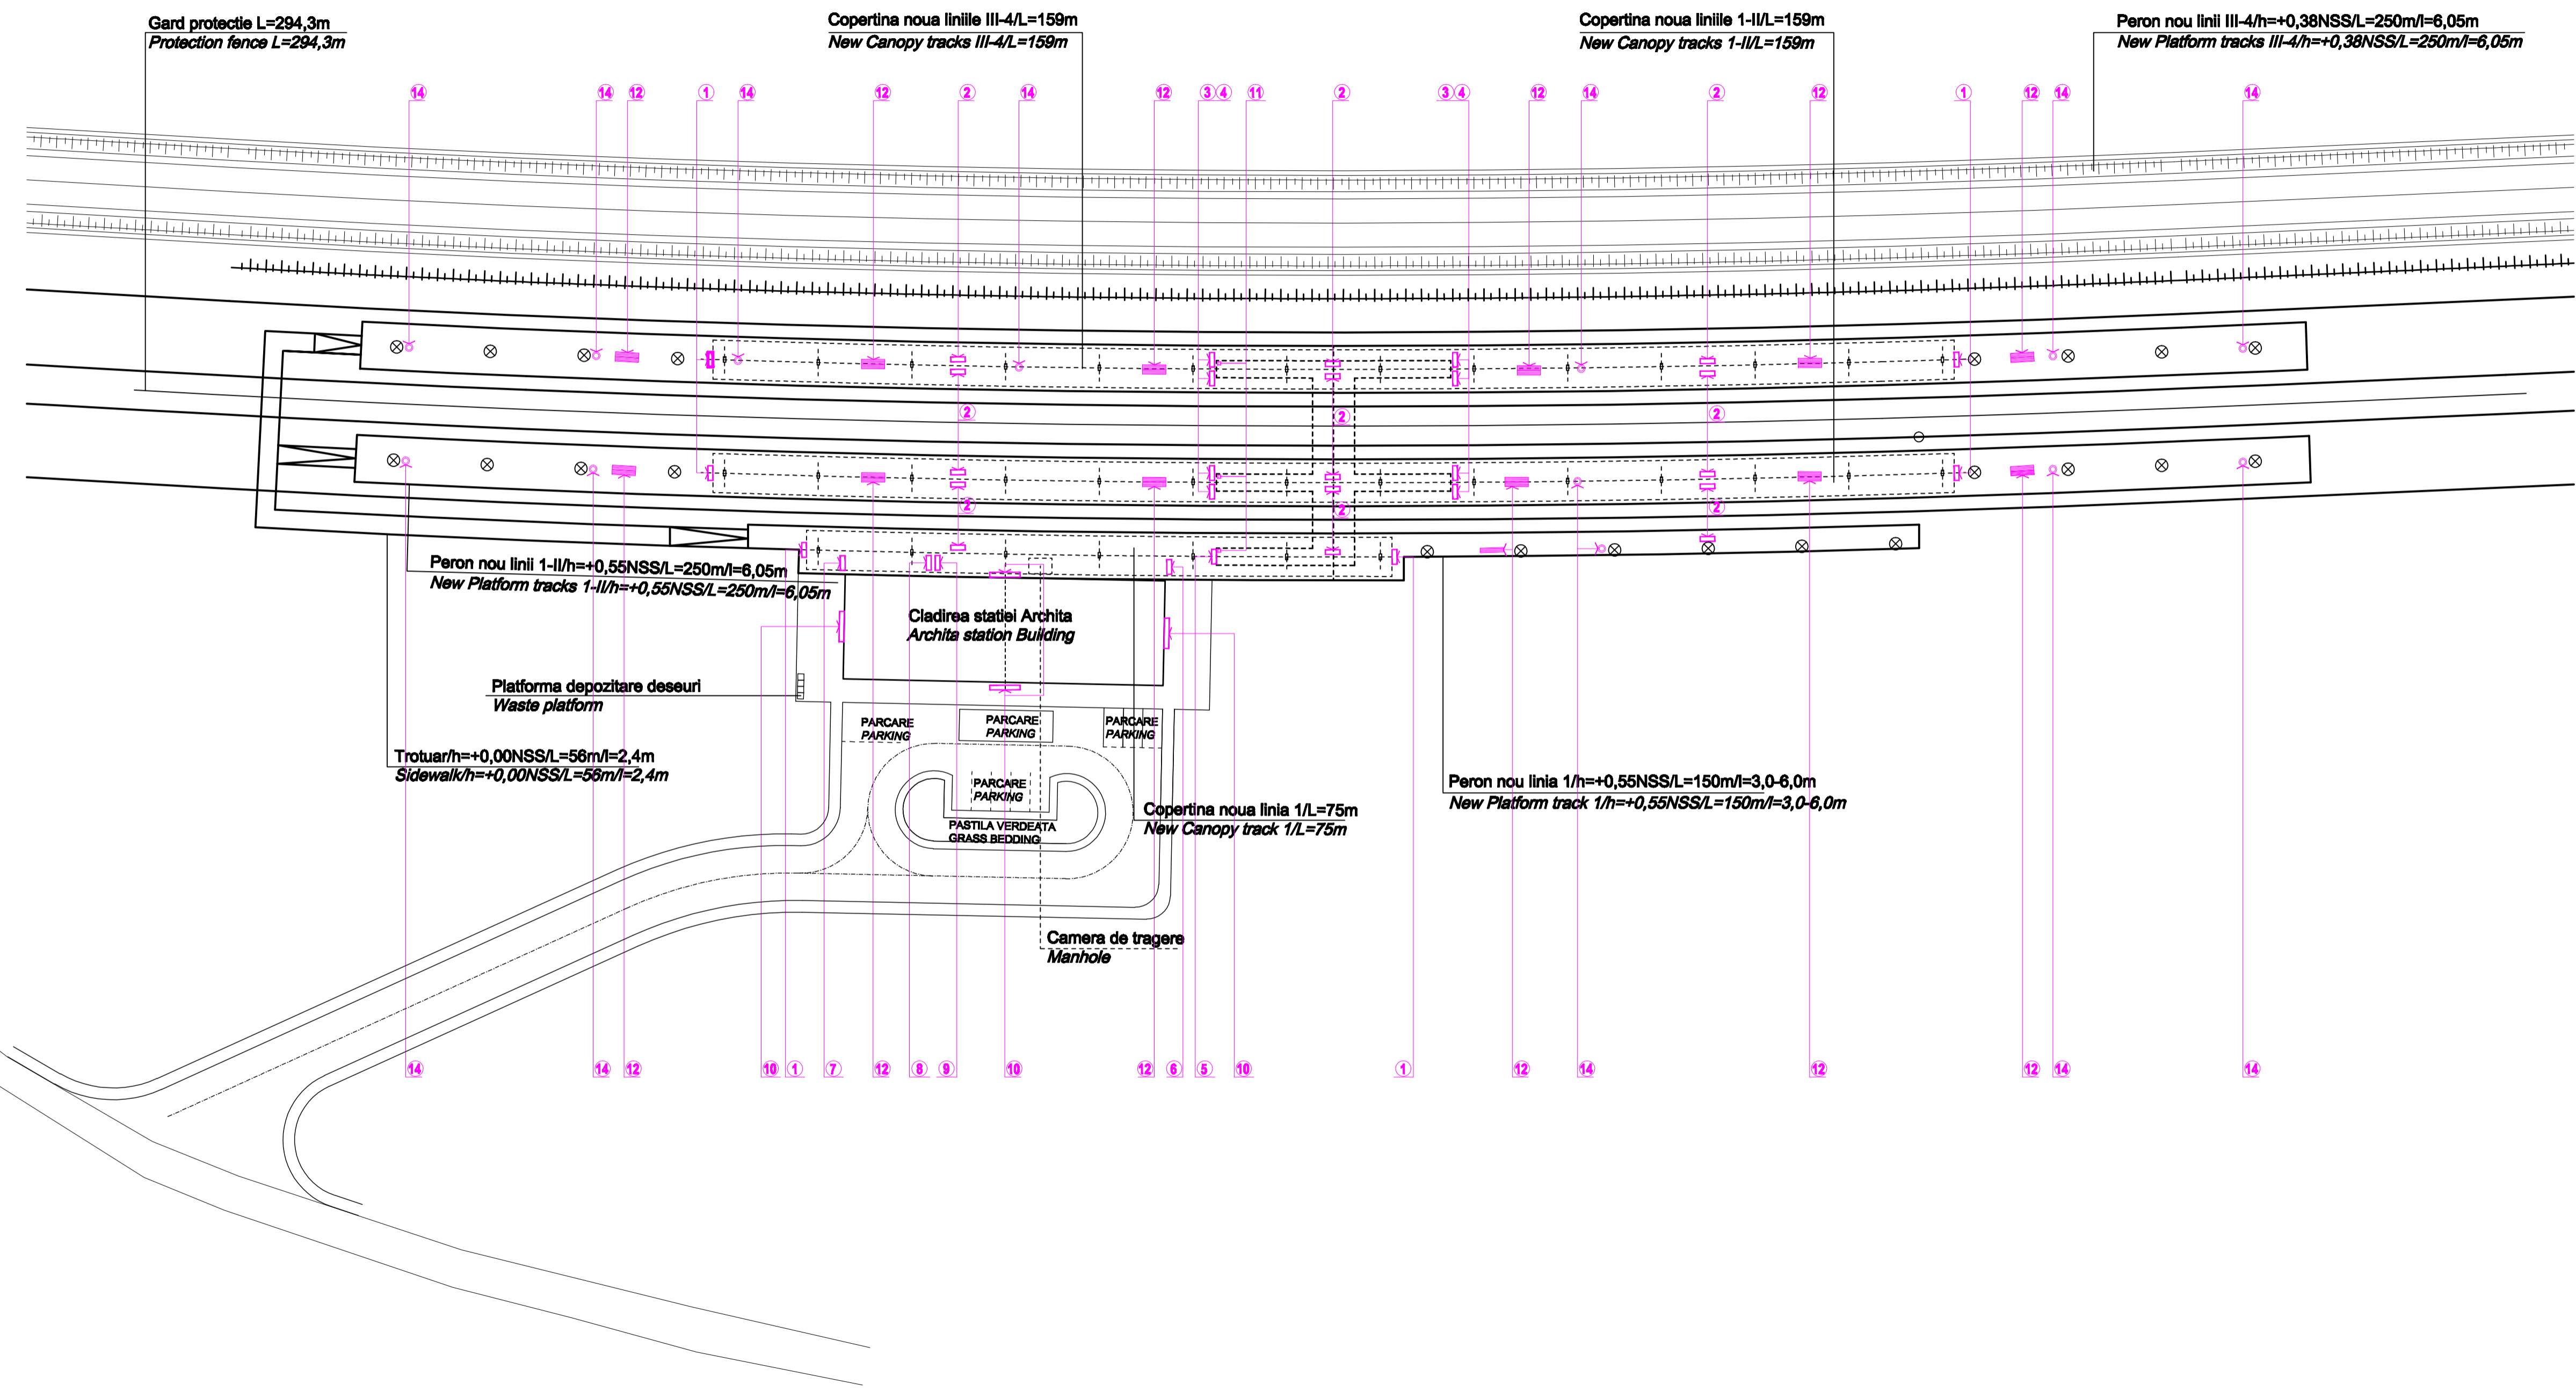

D					
C					
B					
A					
Indice	Date	Modificari	Proiectant	Aprobat Consultant	Aprobat CFR

GUVERNUL ROMANIEI / ROMANIAN GOVERNMENT  
PROIECT FINANȚAT DE UNIUNEA EUROPEANĂ / EUROPEAN UNION FINANCED PROJECT

CFR  
CLIENT / CLIENT  
C.N.C.F. "C.F.R." - S.A.

ITALFERR GRUPPO FERROVIE DELLO STATO  
Scot Wilson  
OBERMEYER PLANEN + BERATEN GmbH  
TECNIC Consulting Engineers

CONSULTANT / CONSULTANT		Date	Semnatura
Aprobat	Sef proiect	12.2011	R. Lizza
Aprobat	Coordonator Seciune 1	12.2011	C. Gambelli
Verificat	Verificator	12.2011	Giuseppe Fioravanti

SUBCONTRACTANT / SUBCONTRACTOR		Date	Semnatura
Aprobat	Responsabil Subcontractant	12.2011	A. Stancu - Dirulescu
Verificat	Proiectant	12.2011	Stefania Gheorghe

Reabilitarea liniei de cale ferata Brasov - Simeria, parte componenta a coridorului IV Pan European, pentru circulatia trenurilor cu viteza maxima de 160 km/h, Tronsoanel: Brasov - Sighisoara  
Rehabilitation of the railway line Brasov - Simeria, component Part of the IV Pan-European Corridor, for the trains circulation with maximum speed of 160 km/h, Section: Brasov - Sighisoara

Faza / Phase: D.E. / E.D.

Denumire desen / Drawing Title:  
Plan amplasare dotari si pictograme - Statia Archita;  
Archita Station - Layout Plan for equipments and symbols

Codificare / Codification System: EA 61 01 E 15 B8 GC 00 9 2 009 1

Scale / Scale: 1:500  
LOT / LOT: 2  
Nr. / No: 01 / 01