




PLAN TUNEL PIETONAL ACCESE PERONE STATA CF ARCHITA 1/50
PEDESTRIAN TUNNEL PLATFORMS ACCES PLAN ARCHITA RAILWAY STATION 1/50

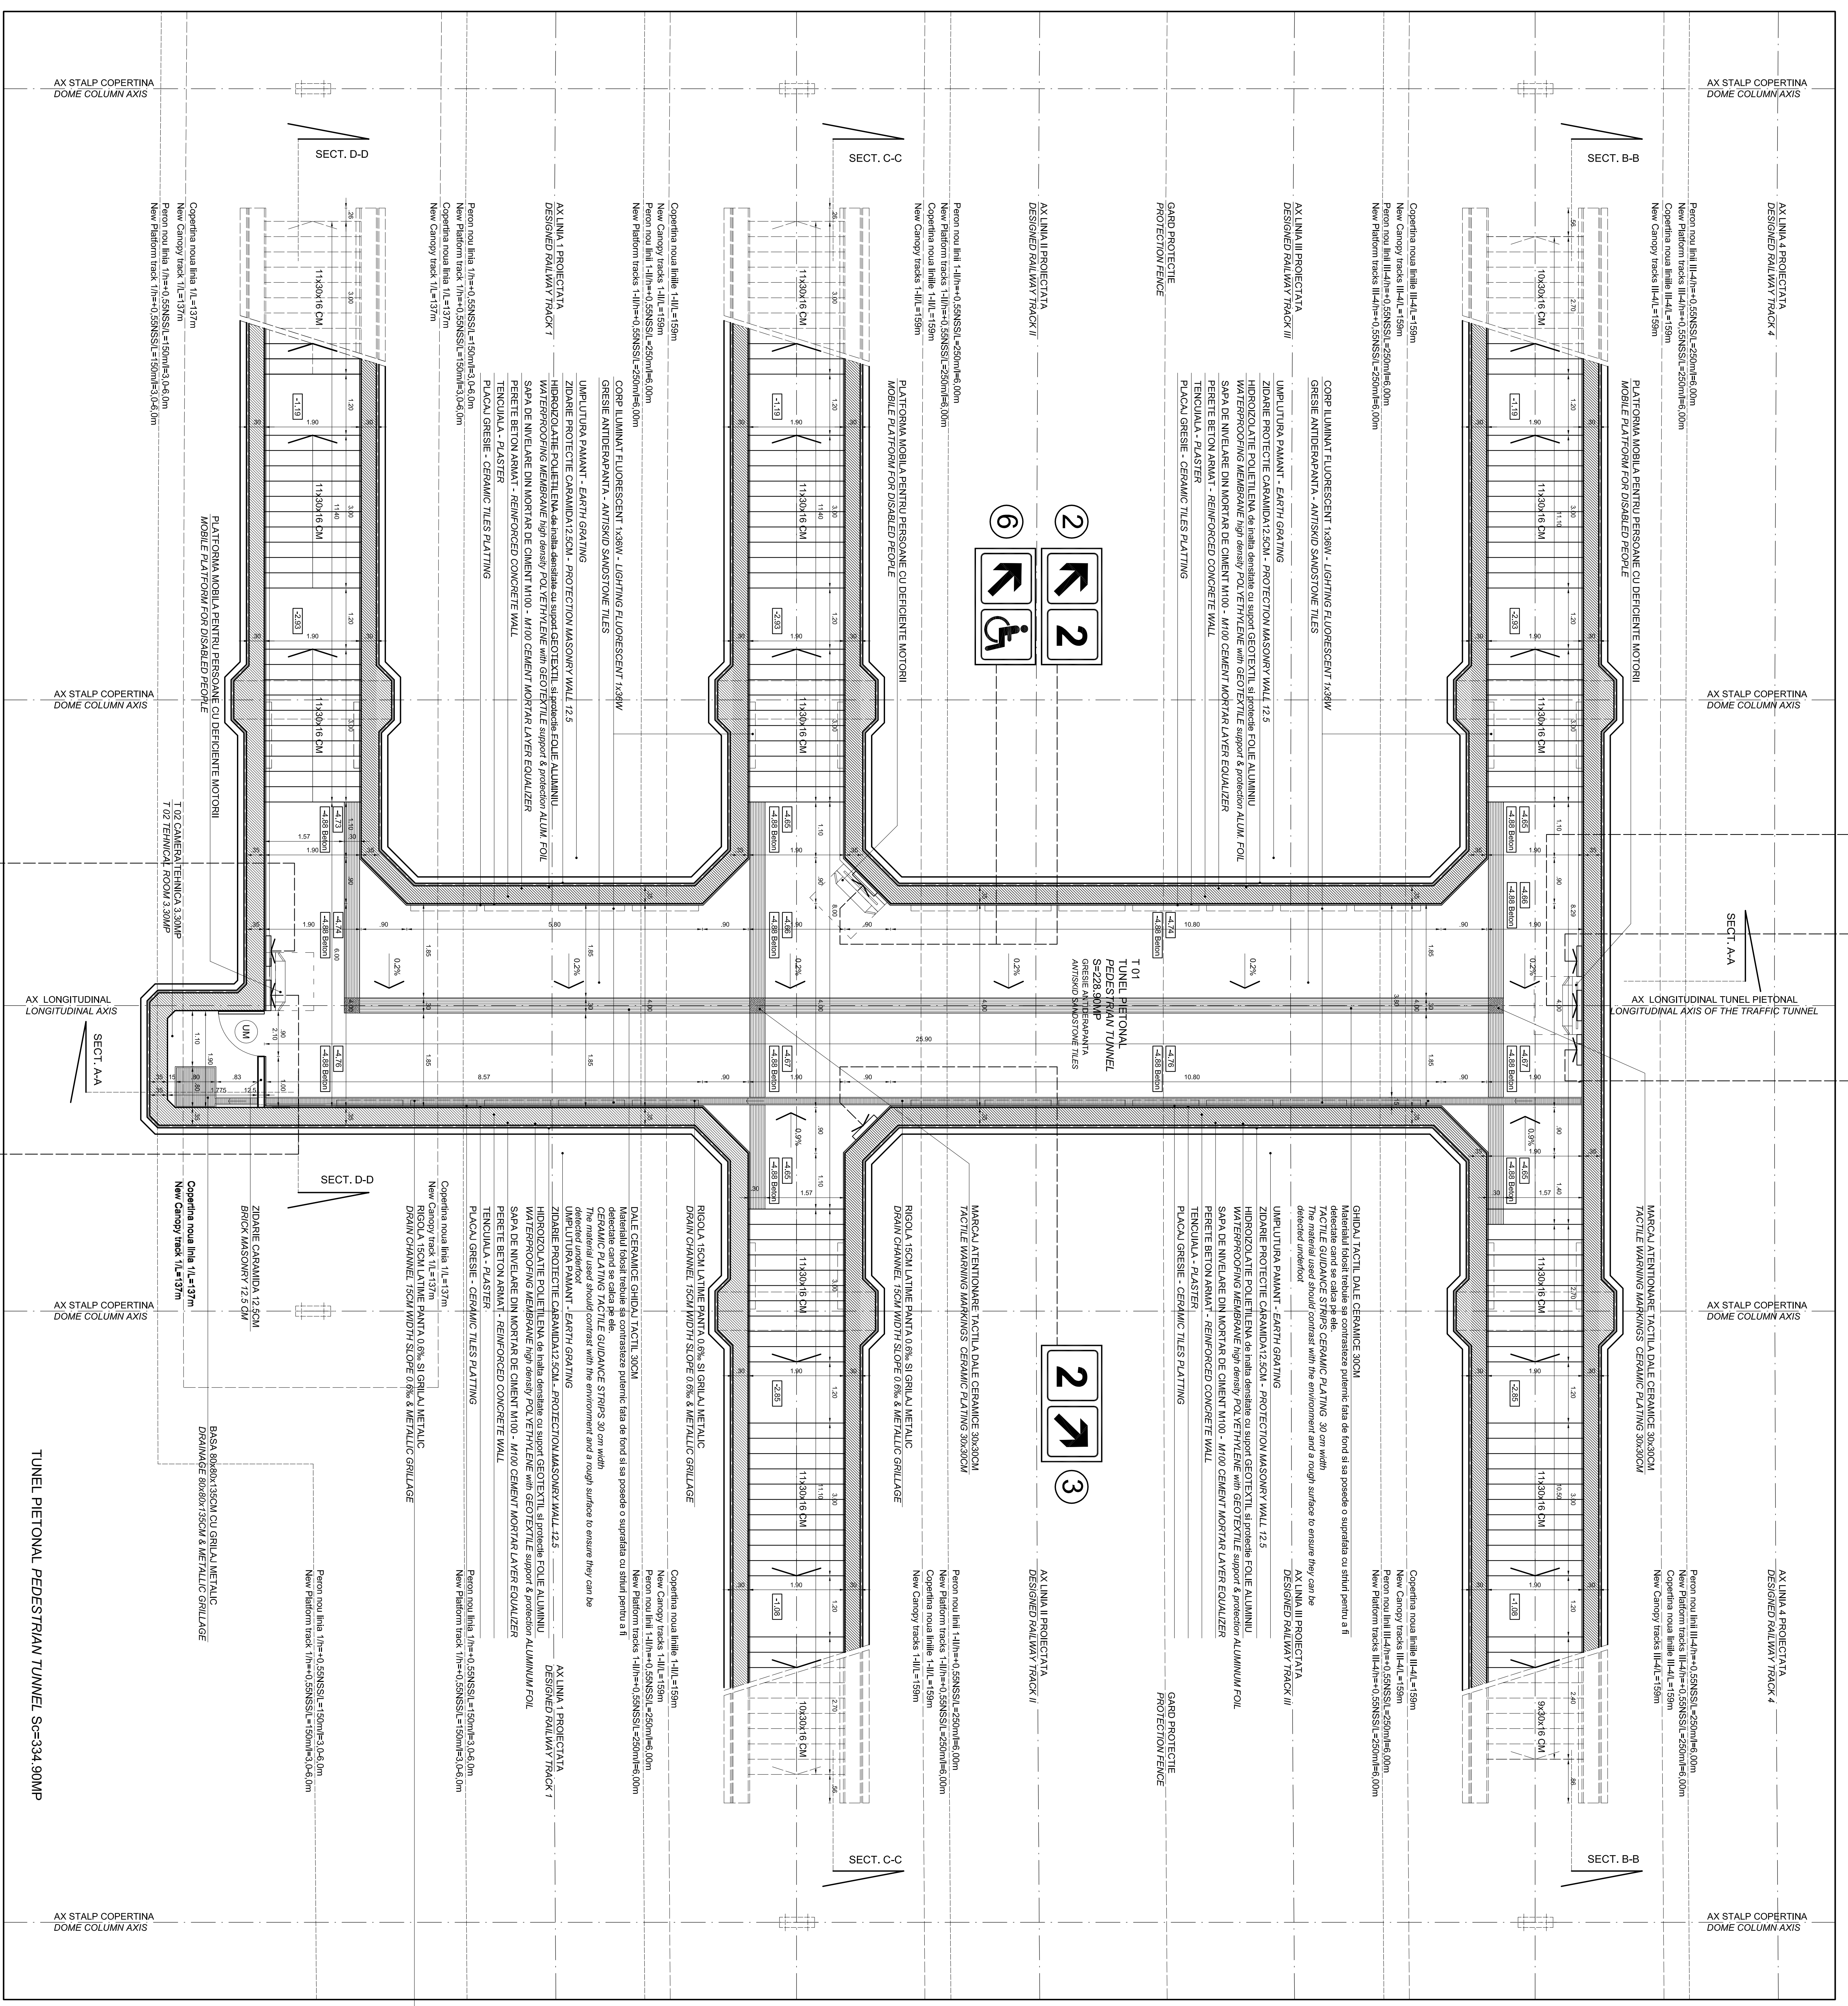

PLAN TUNEL PIETONAL ACCESE PERONE STATA CF ARCHITA 1/50
PEDESTRIAN TUNNEL PLATFORMS ACCES PLAN ARCHITA RAILWAY STATION 1/50

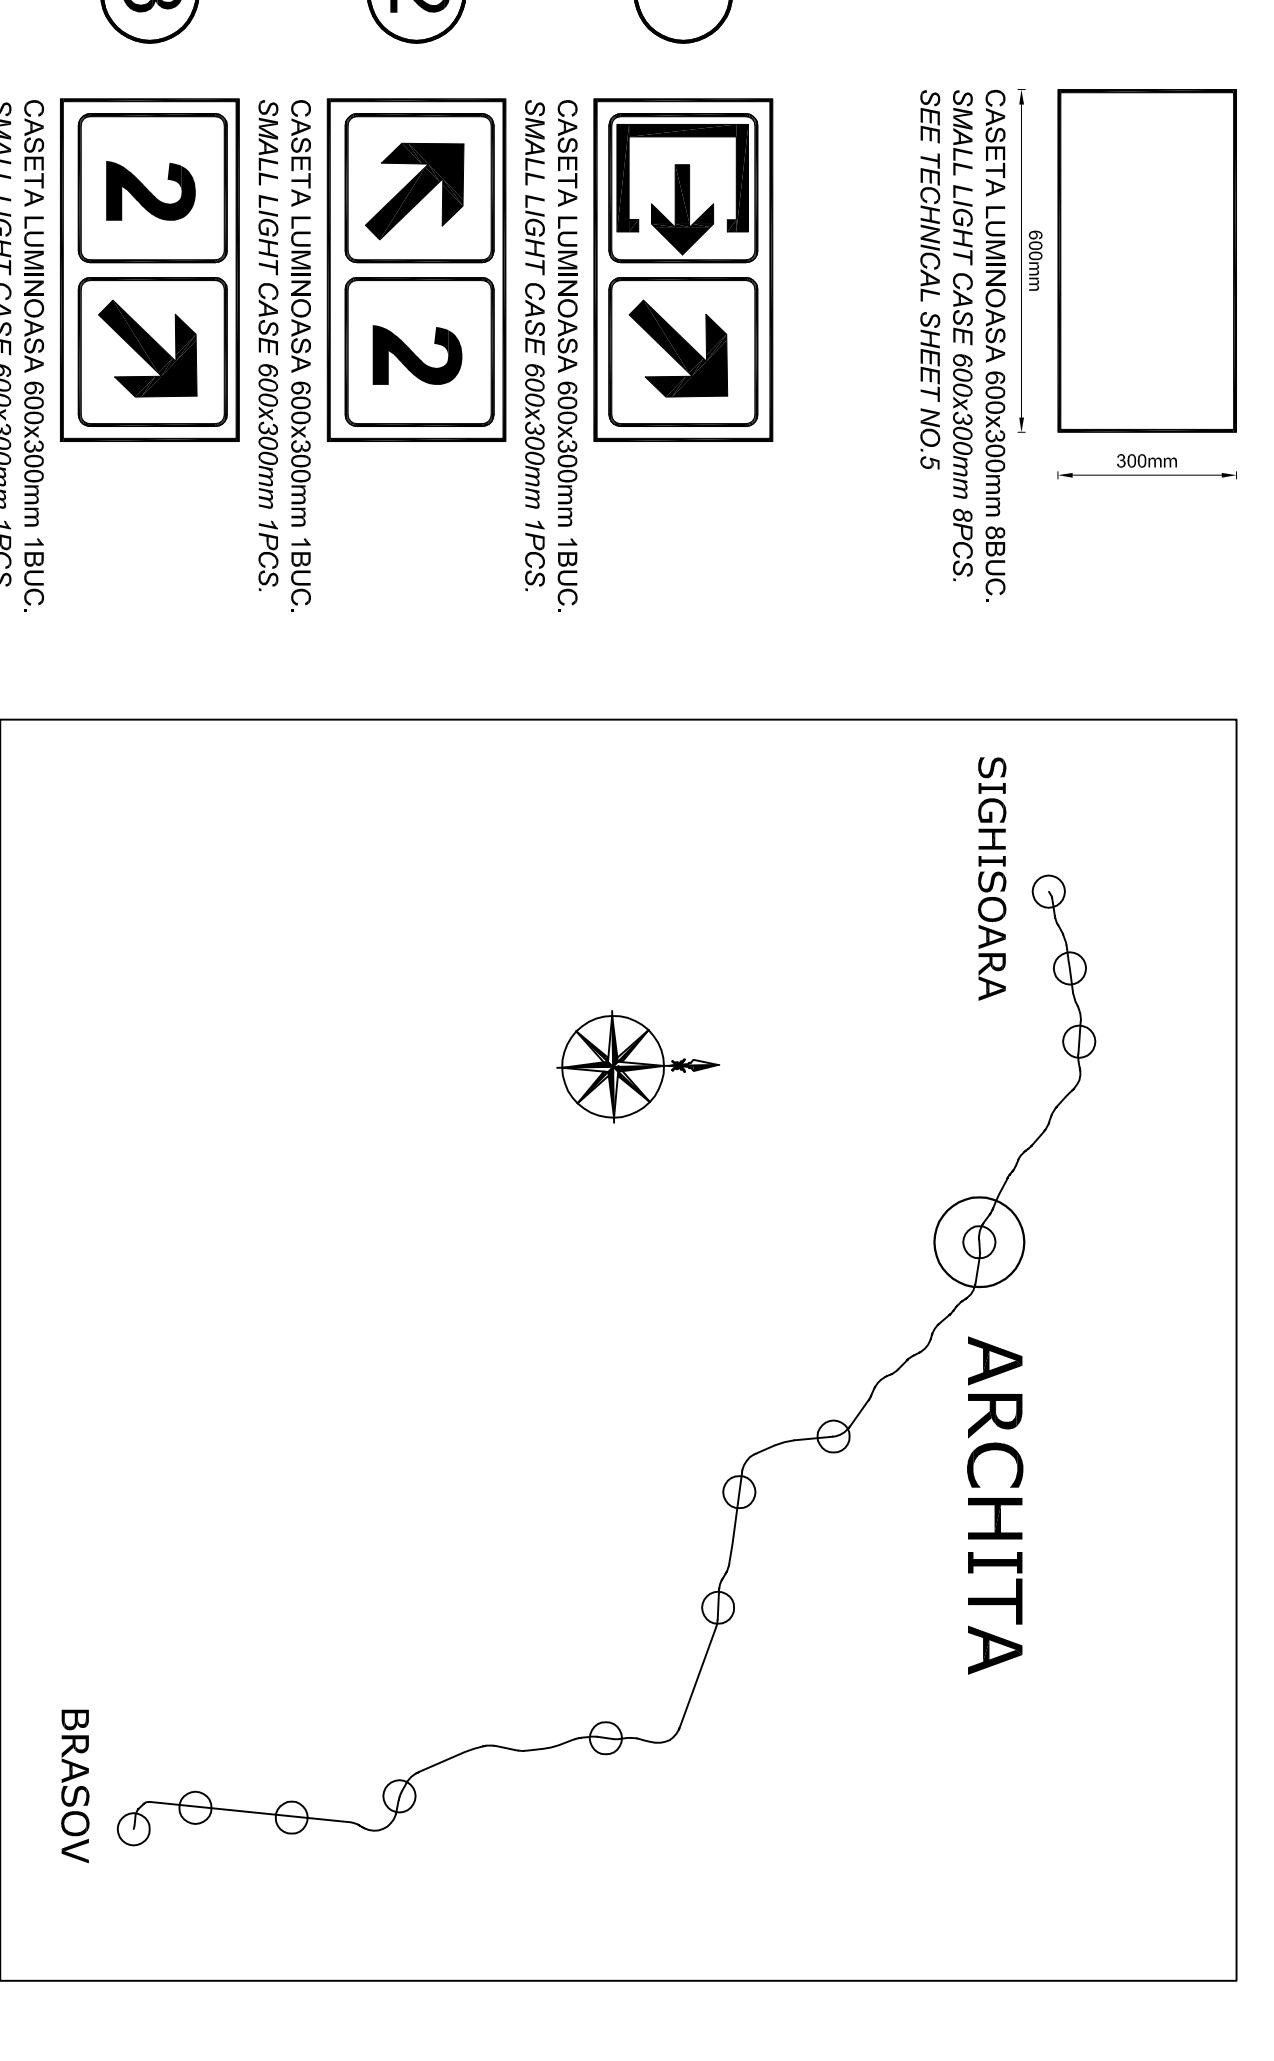

TUNEL PIETONAL NOU
STATA CF ARCHITA
ARCHITA RAILWAY STATION

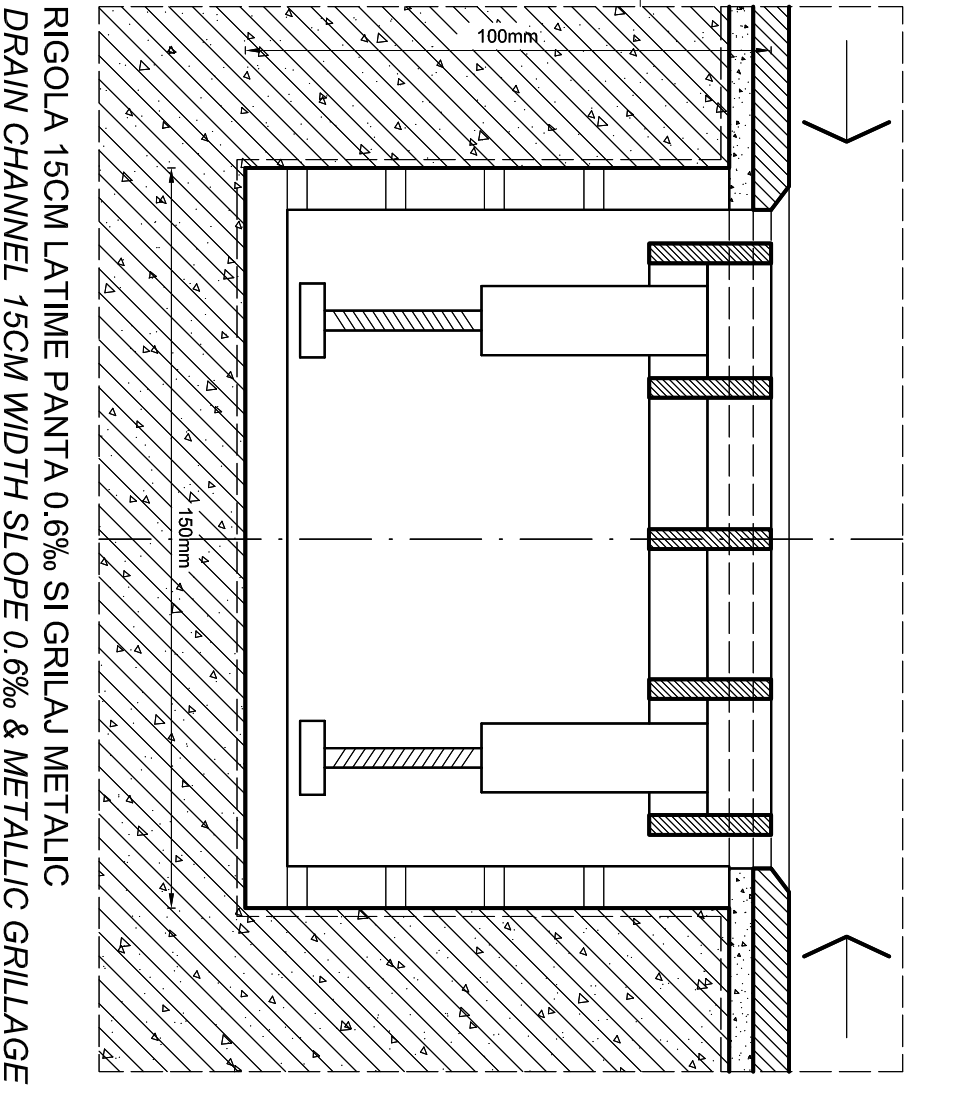

CLIENT ROMANIA GOVERNMENT ROMANIA GOVERNMENT PROIECT FINANAT DE UNIUNEA EUROPEANA EUROPEAN UNION FINANCED PROJECT	
CLIENT CONTACT C.M.C.C. "C.F.A." - SA C.M.C.C. "C.F.A." - SA	
CONSULTANT UBERMEYER UBERMEYER CONSULTANT	
DESIGNER ANX ANX ANX	
DATE 12.2011 12.2011 12.2011	
REVISIONS 1 2 3	
APPROVALS [Signatures and stamps]	
PROJECT DESCRIPTION PEDESTRIAN TUNNEL PLATFORMS ACCES PLAN ARCHITA RAILWAY STATION	
SCALE 1:50	