
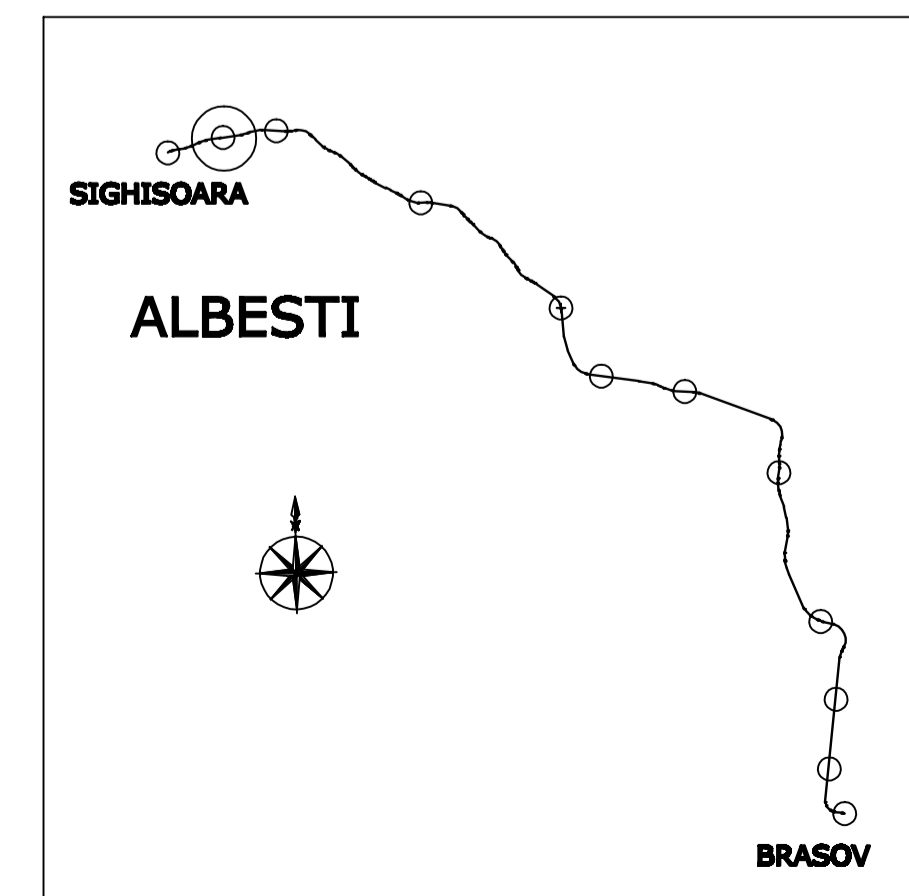
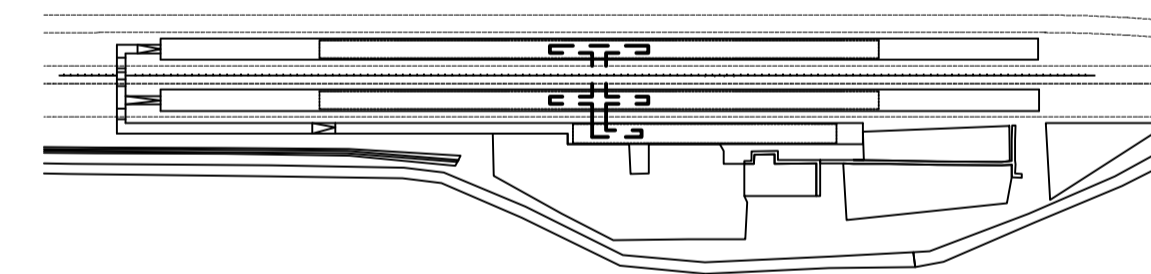


COPERTINE PEROANE INTERMEDIARE scara 1:200
INTERMEDIATE PLATFORMS CANOPY scale 1:200

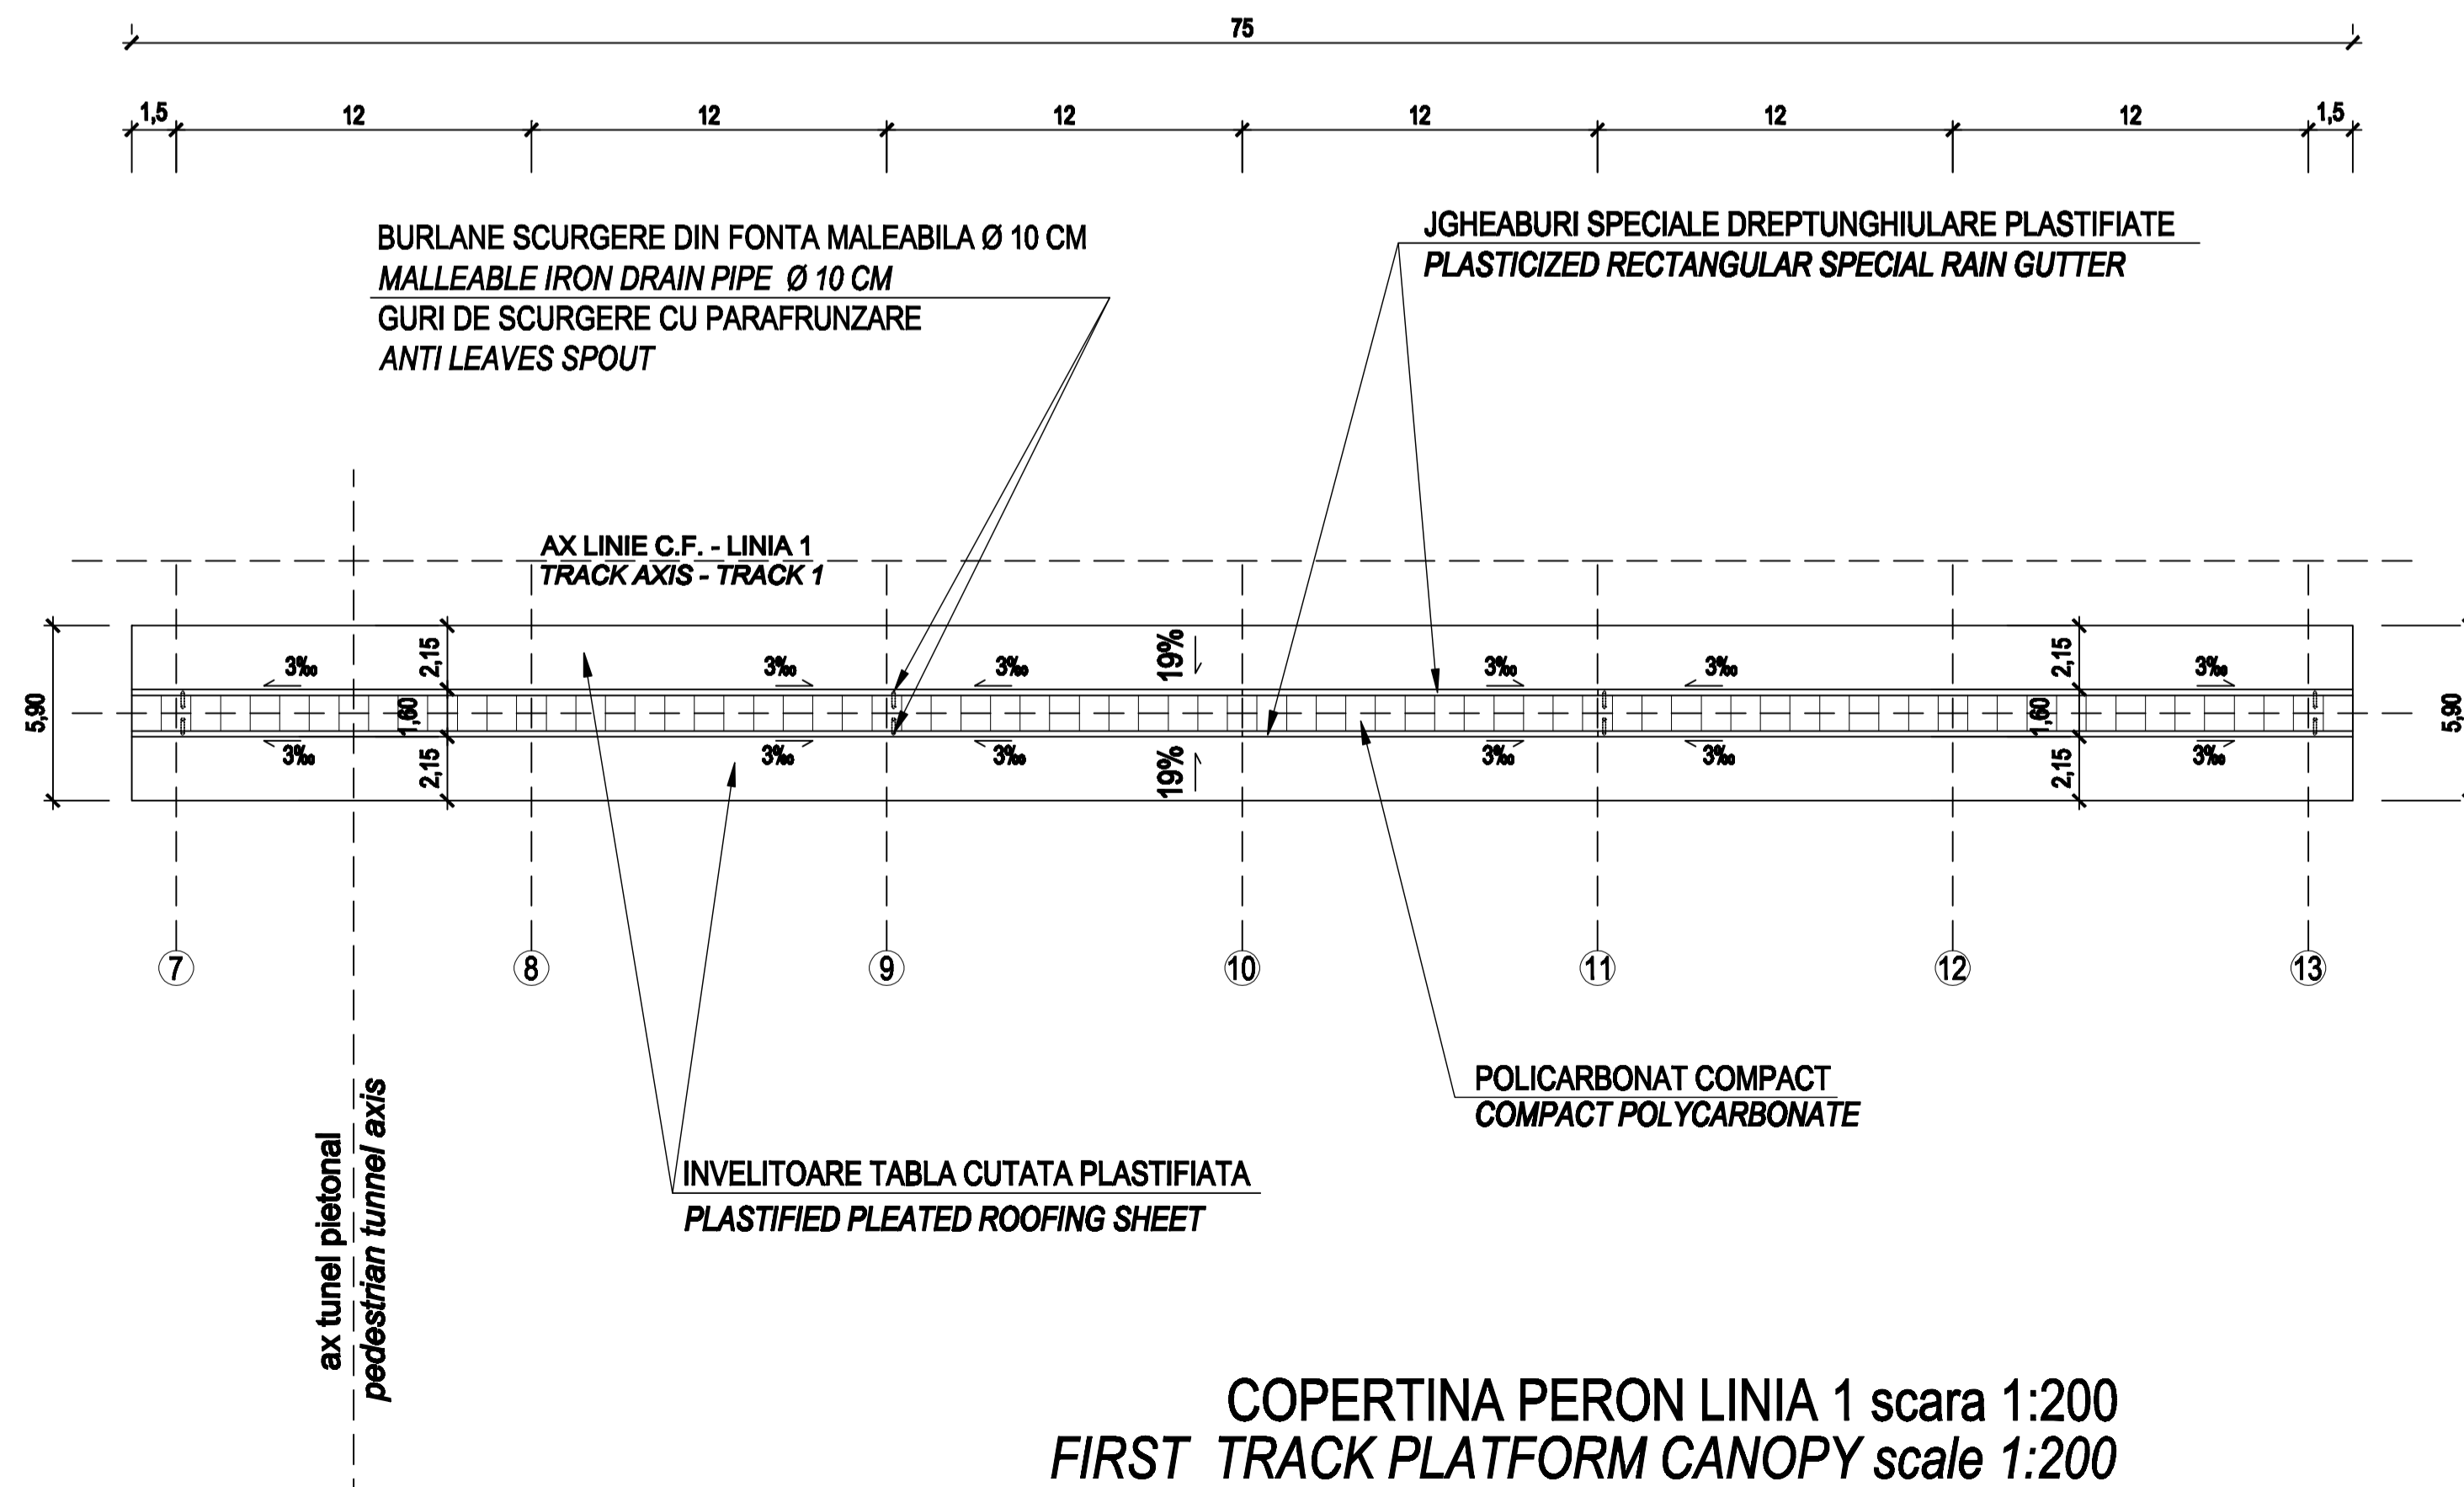

D					
C					
B					
A					
Index	Date	Modificari Modification/Revision	Proiectant Designer	Approbat Consultant Approved Consultant	Approbat CFR Approved CFR
		GUVERNUL ROMANIEI ROMANIAN GOVERNMENT		PROIECT FINANATAT DE UNIUNEA EUROPEANA EUROPEAN UNION FINANCED PROJECT	
				C.N.C.F. "C.F.R." - S.A.	
CLIENT / CLIENT					
		GRUPPO FERROVIE DELLO STATO Joint Venture leader		PLANEN + BERATEN GmbH Consulting Engineers	
CONSULTANT / CONSULTANT					
Approbat Approved	Date Date	Responsabil Project manager	R. Luzzza	12.2011	
Approbat Approved		Coordonator Section 1 Coordinator	C. Gambelli	12.2011	
Verificat Checked		Verificator Verifier	Giuseppe Fioravanti	12.2011	
SUBCONTRACTANT / SUBCONTRACTOR					
Approbat Approved		Responsabil Subcontractant Responsible	A. Stancu - Dinulescu	12.2011	
Intocmit Elaborated		Proiectant Designer	Stefania Gheorghe	12.2011	
Reabilitarea liniei de cale ferata Braşov - Simeria, parte componentă a a coridorului IV Pan European, pentru circulația trenurilor cu viteză maximă de 160 km/h, Tronsoanel: Braşov - Sighisoara Rehabilitation of the railway line Braşov - Simeria, component Part of the IV Pan-European Corridor, for the trains circulation with maximum speed of 160 km/h, Section: Braşov - Sighisoara					Project/Project 2004/RO/16/P/PA/003 Faza / Phase: P.Th. / T.D.
Denumire desen / Drawing Title:					
Plan de invelitoare copertine - Stația ALBESTI-TARNAVA ALBESTI-TARNAVA Station - Roofing sheet canopy layout plan					
Codificare / Codification System		Scara / Scale 1:200	LOT / LOT	Nr. / No 01 / 01	
E	A	5	1	C	1
1	9	P	9	C	C
0	1	0	3	0	0
0	0	1	1		