

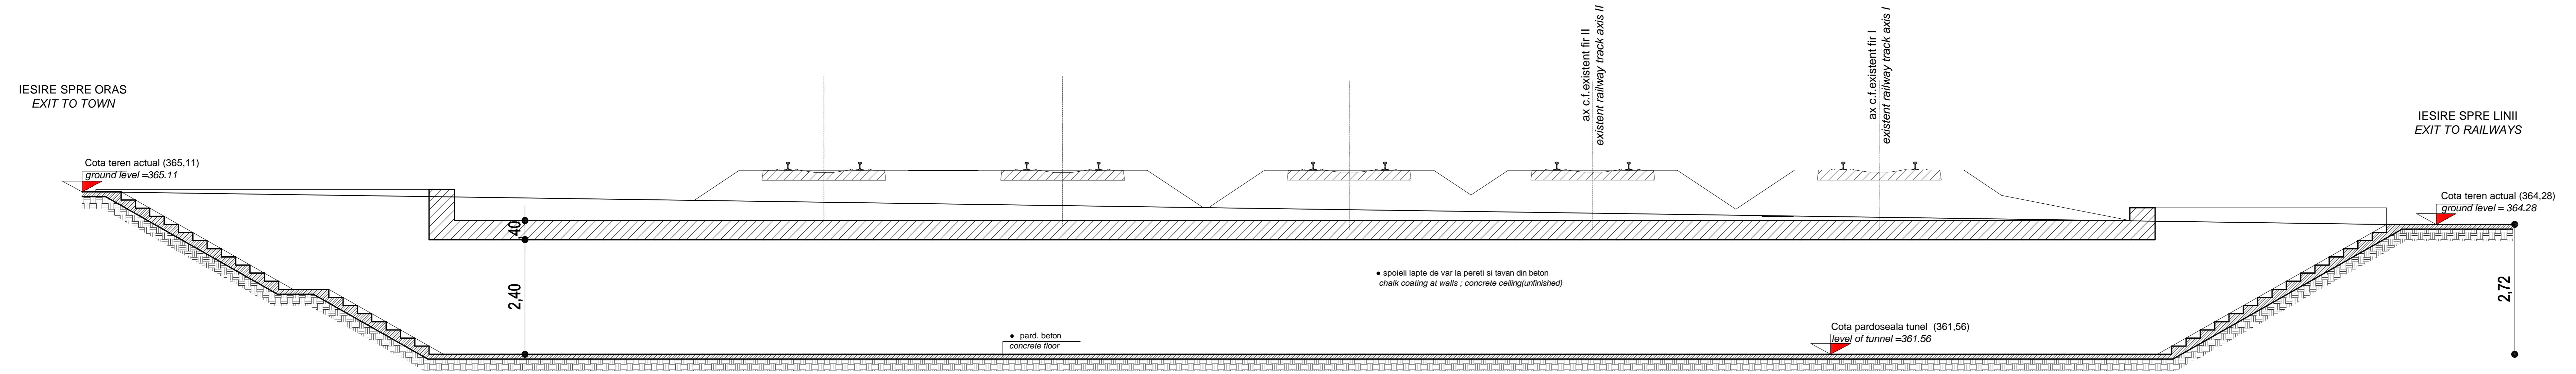


SUBTRAVERSARE PASAJ PIETONAL EXISTENT
STATIA CF ALBESTI
EXISTENT UNDERGROUND PEDESTRIAN PASSAGE
ALBESTI RAILWAY STATION

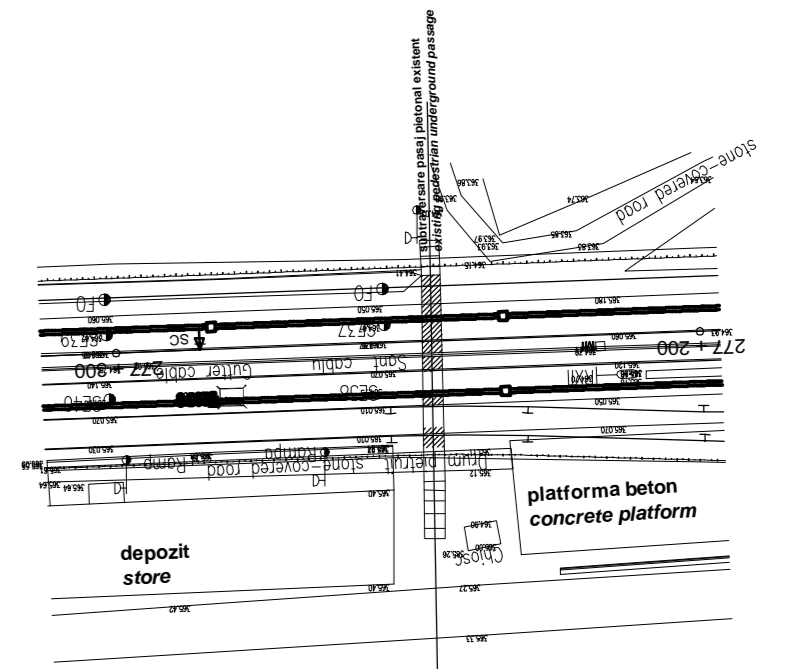

SECTIUNE LONGITUDINALA A - A 1/50 ;SITUATIA EXISTENTA
LONGITUDINAL SECTION A - A scale 1/50;EXISTENT SITUATION

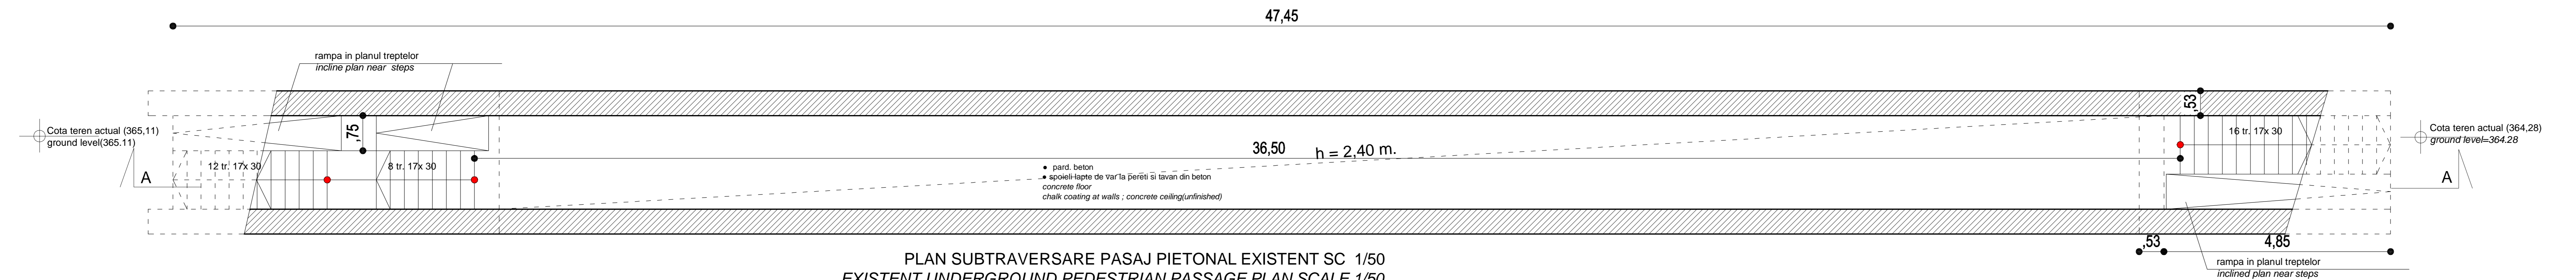

PLAN SUBTRAVERSARE PASAJ PIETONAL EXISTENT SC 1/50
EXISTENT UNDERGROUND PEDESTRIAN PASSAGE PLAN SCALE 1/50


D					
C					
B					
A					
Index	Date	Modificare Modification/Revision	Proiectant Designer	Approbat Consultant Approved Consultant	Approbat CFR Approved CFR



GUVERNUL ROMANIEI
ROMANIAN GOVERNMENT

PROIECT FINANȚAT DE UNIUNEA EUROPEANĂ
EUROPEAN UNION FINANCED PROJECT

CFR
C.N.C.F. "C.F.R." - S.A.

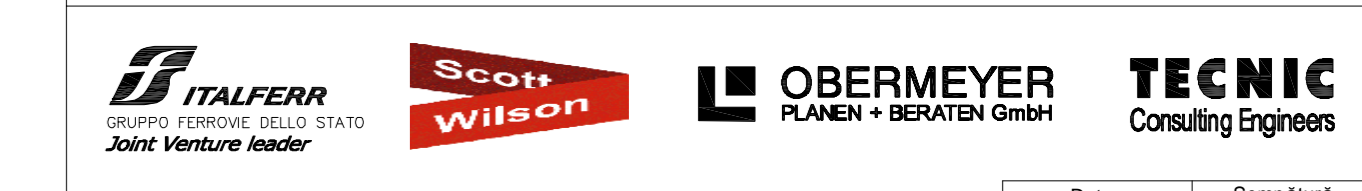

CONSULTANT / CONSULTANT		Data Date	Semnatura Signature
Approbat Approved	Șef proiect Project manager	R. Liuzza	
Approbat Approved	Coordonator Secțiune 1 Section 1 Coordinator	C. Gambelli	
Verificat Checked	Expert Cheie Checking Expert	Giuseppe Fioravanti	

SUBCONTRACTANT / SUBCONTRACTOR		Data Date	Semnatura Signature
Approbat Approved	Responsabil Subcontractant Subcontractant Responsible	A. Stanciu - Dinulescu	
Elaborat Elaborated	Proiectant Designer	Alexandra Hegedus	12.2011

Reabilitarea liniei de cale ferata Braşov - Simeria, parte componentă a a coridorului IV Pan European, pentru circula ția trenurilor cu viteza maximă de 160 km/h,
Tronsonul : Braşov - Sighisoara
Rehabilitation of the railway line Braşov - Simeria, component Part of the IV Pan-European Corridor, for the trains circulation with maximum speed of 160 km/h,
Section : Braşov - Sighisoara

Project/Project
2004/RO/16/P/PA/003

Faza / Phase:
P.TH. / T.D.

Denumire desen / Drawing Title :
TUNEL PIETONAL EXISTENT STATIA C.F. ALBESTI TARNAVA- PLAN SI
SECTIUNE RELEVU
ALBESTI TARNAVA RAILWAY STATION - EXISTENT PEDESTRIAN TUNNEL ;
EXISTENT PLAN AND SECTION

Codificare / Codification System	Scara / Scale 1:50	LOT/LOT	Nr. / No 01 / 01
E A 5 1 0 1 C 1 9 P B C C 0 0 9 4 0 1 4 1			