

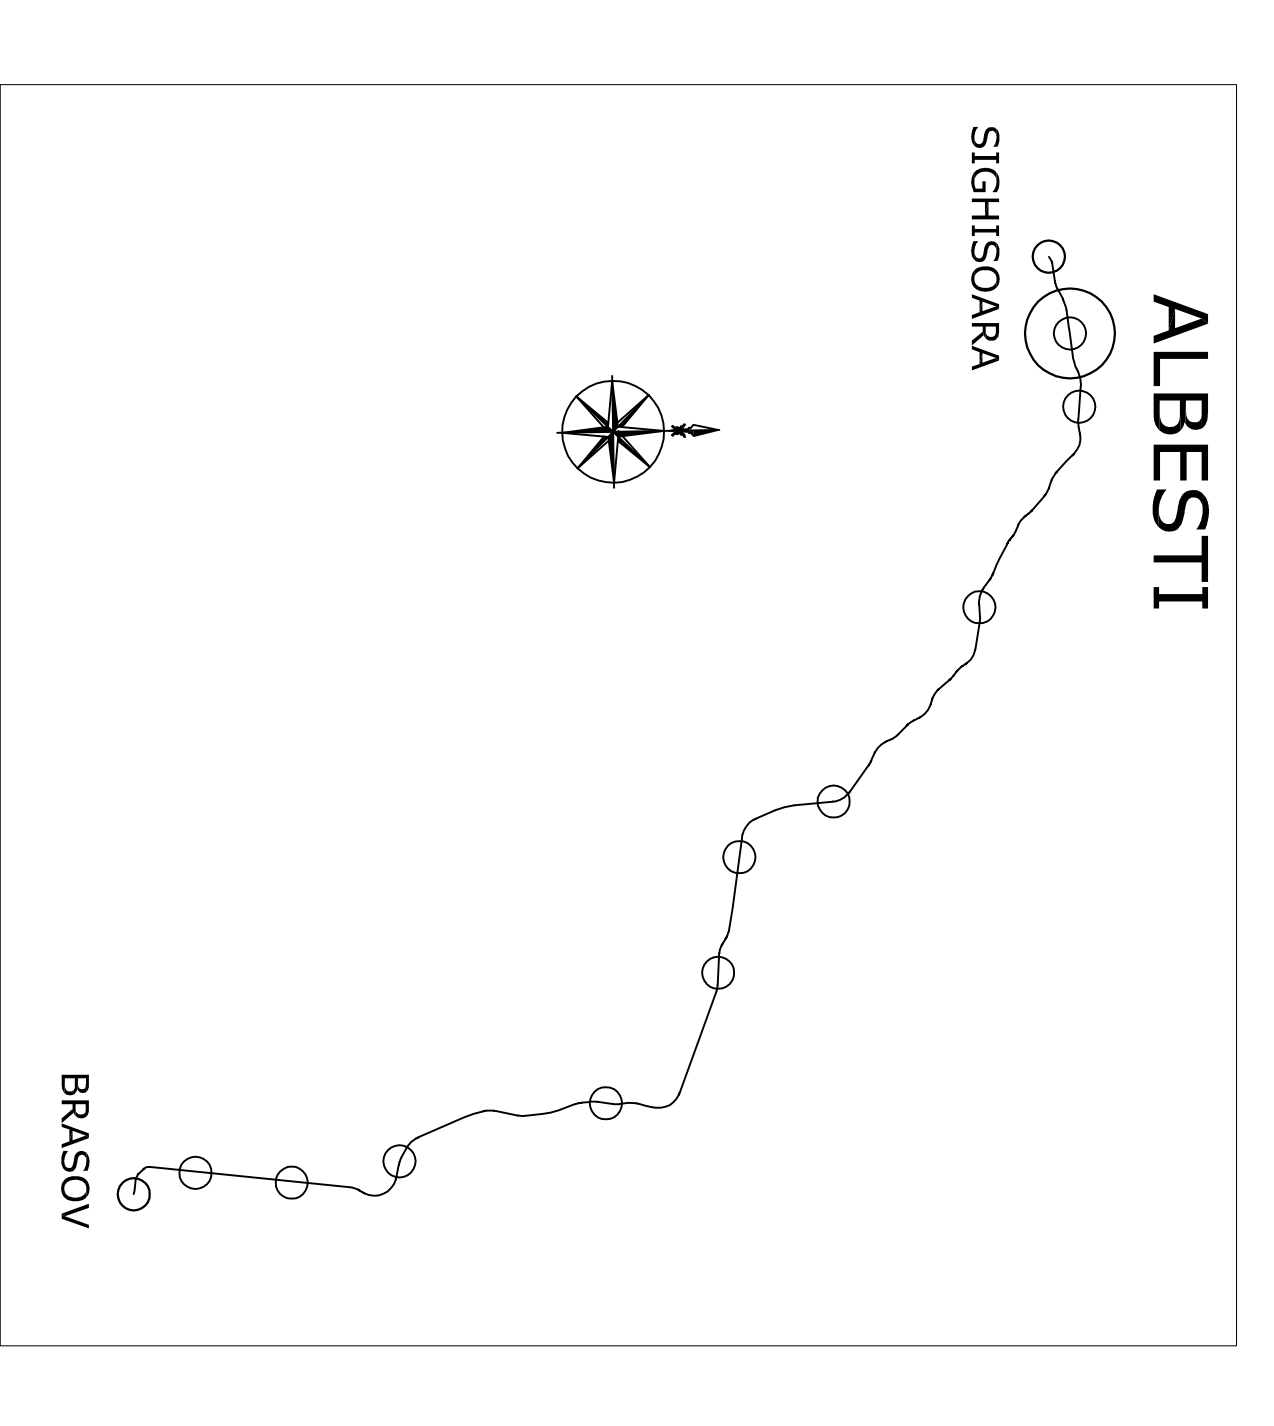
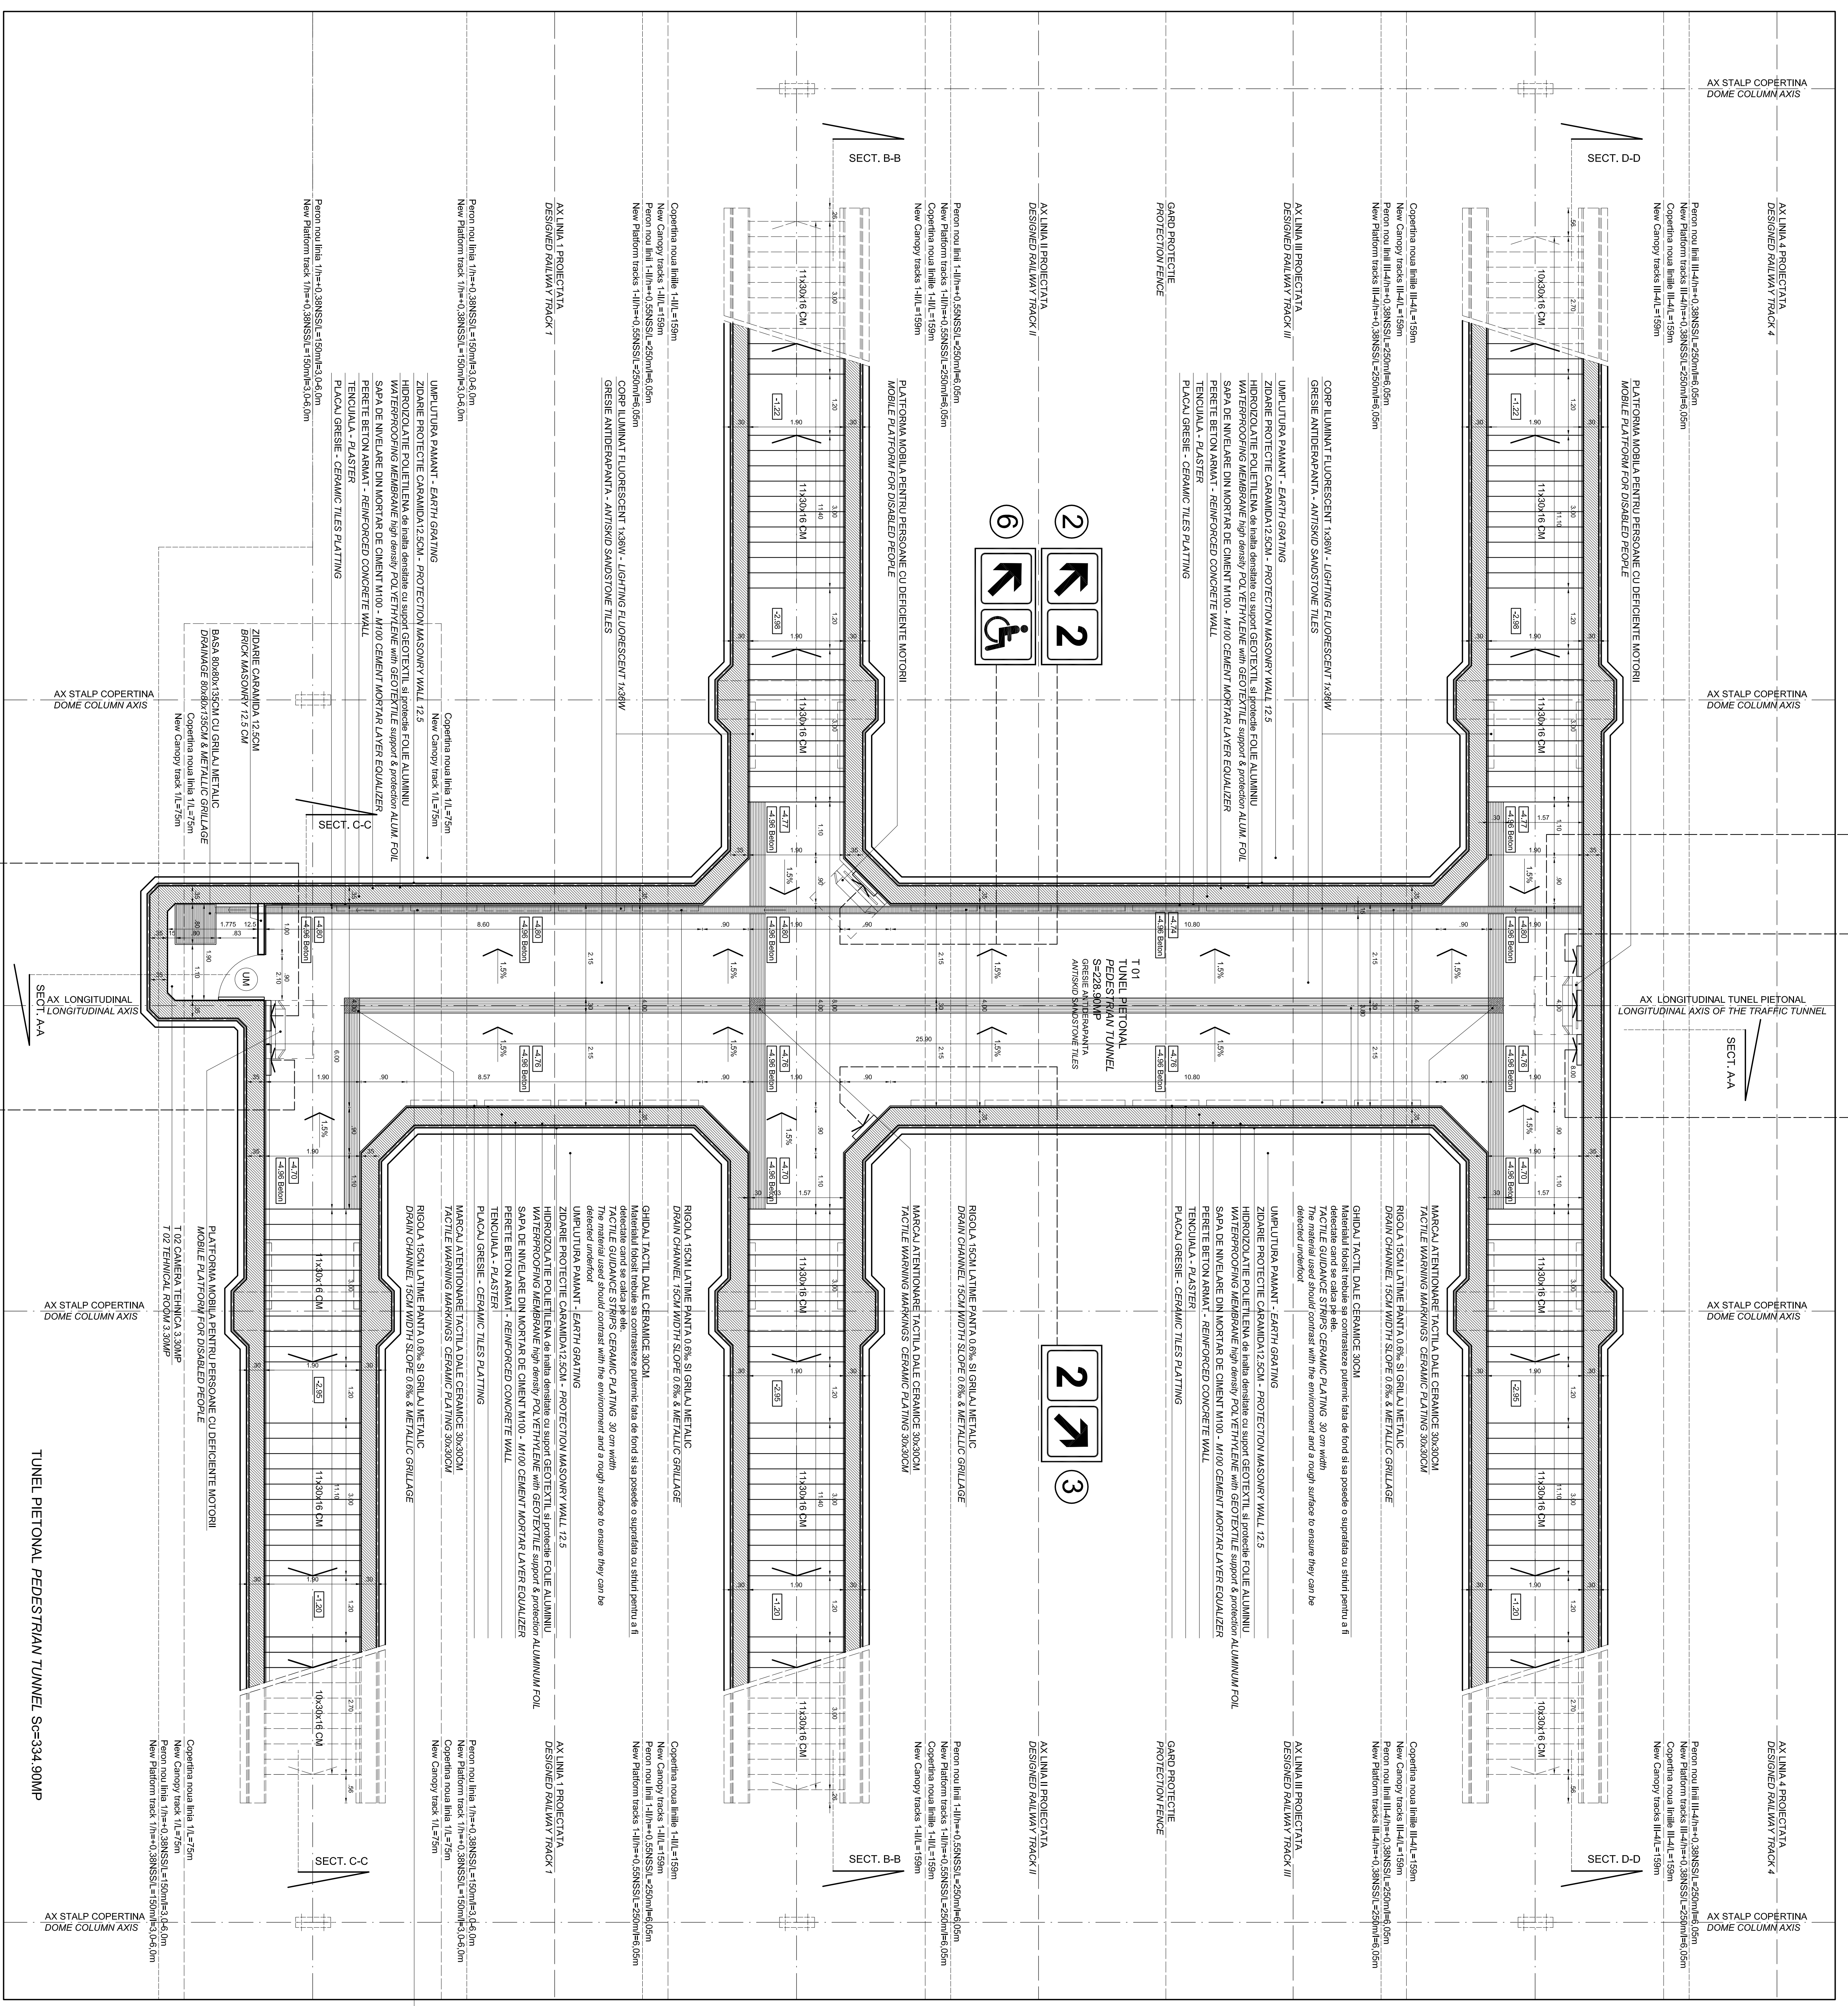



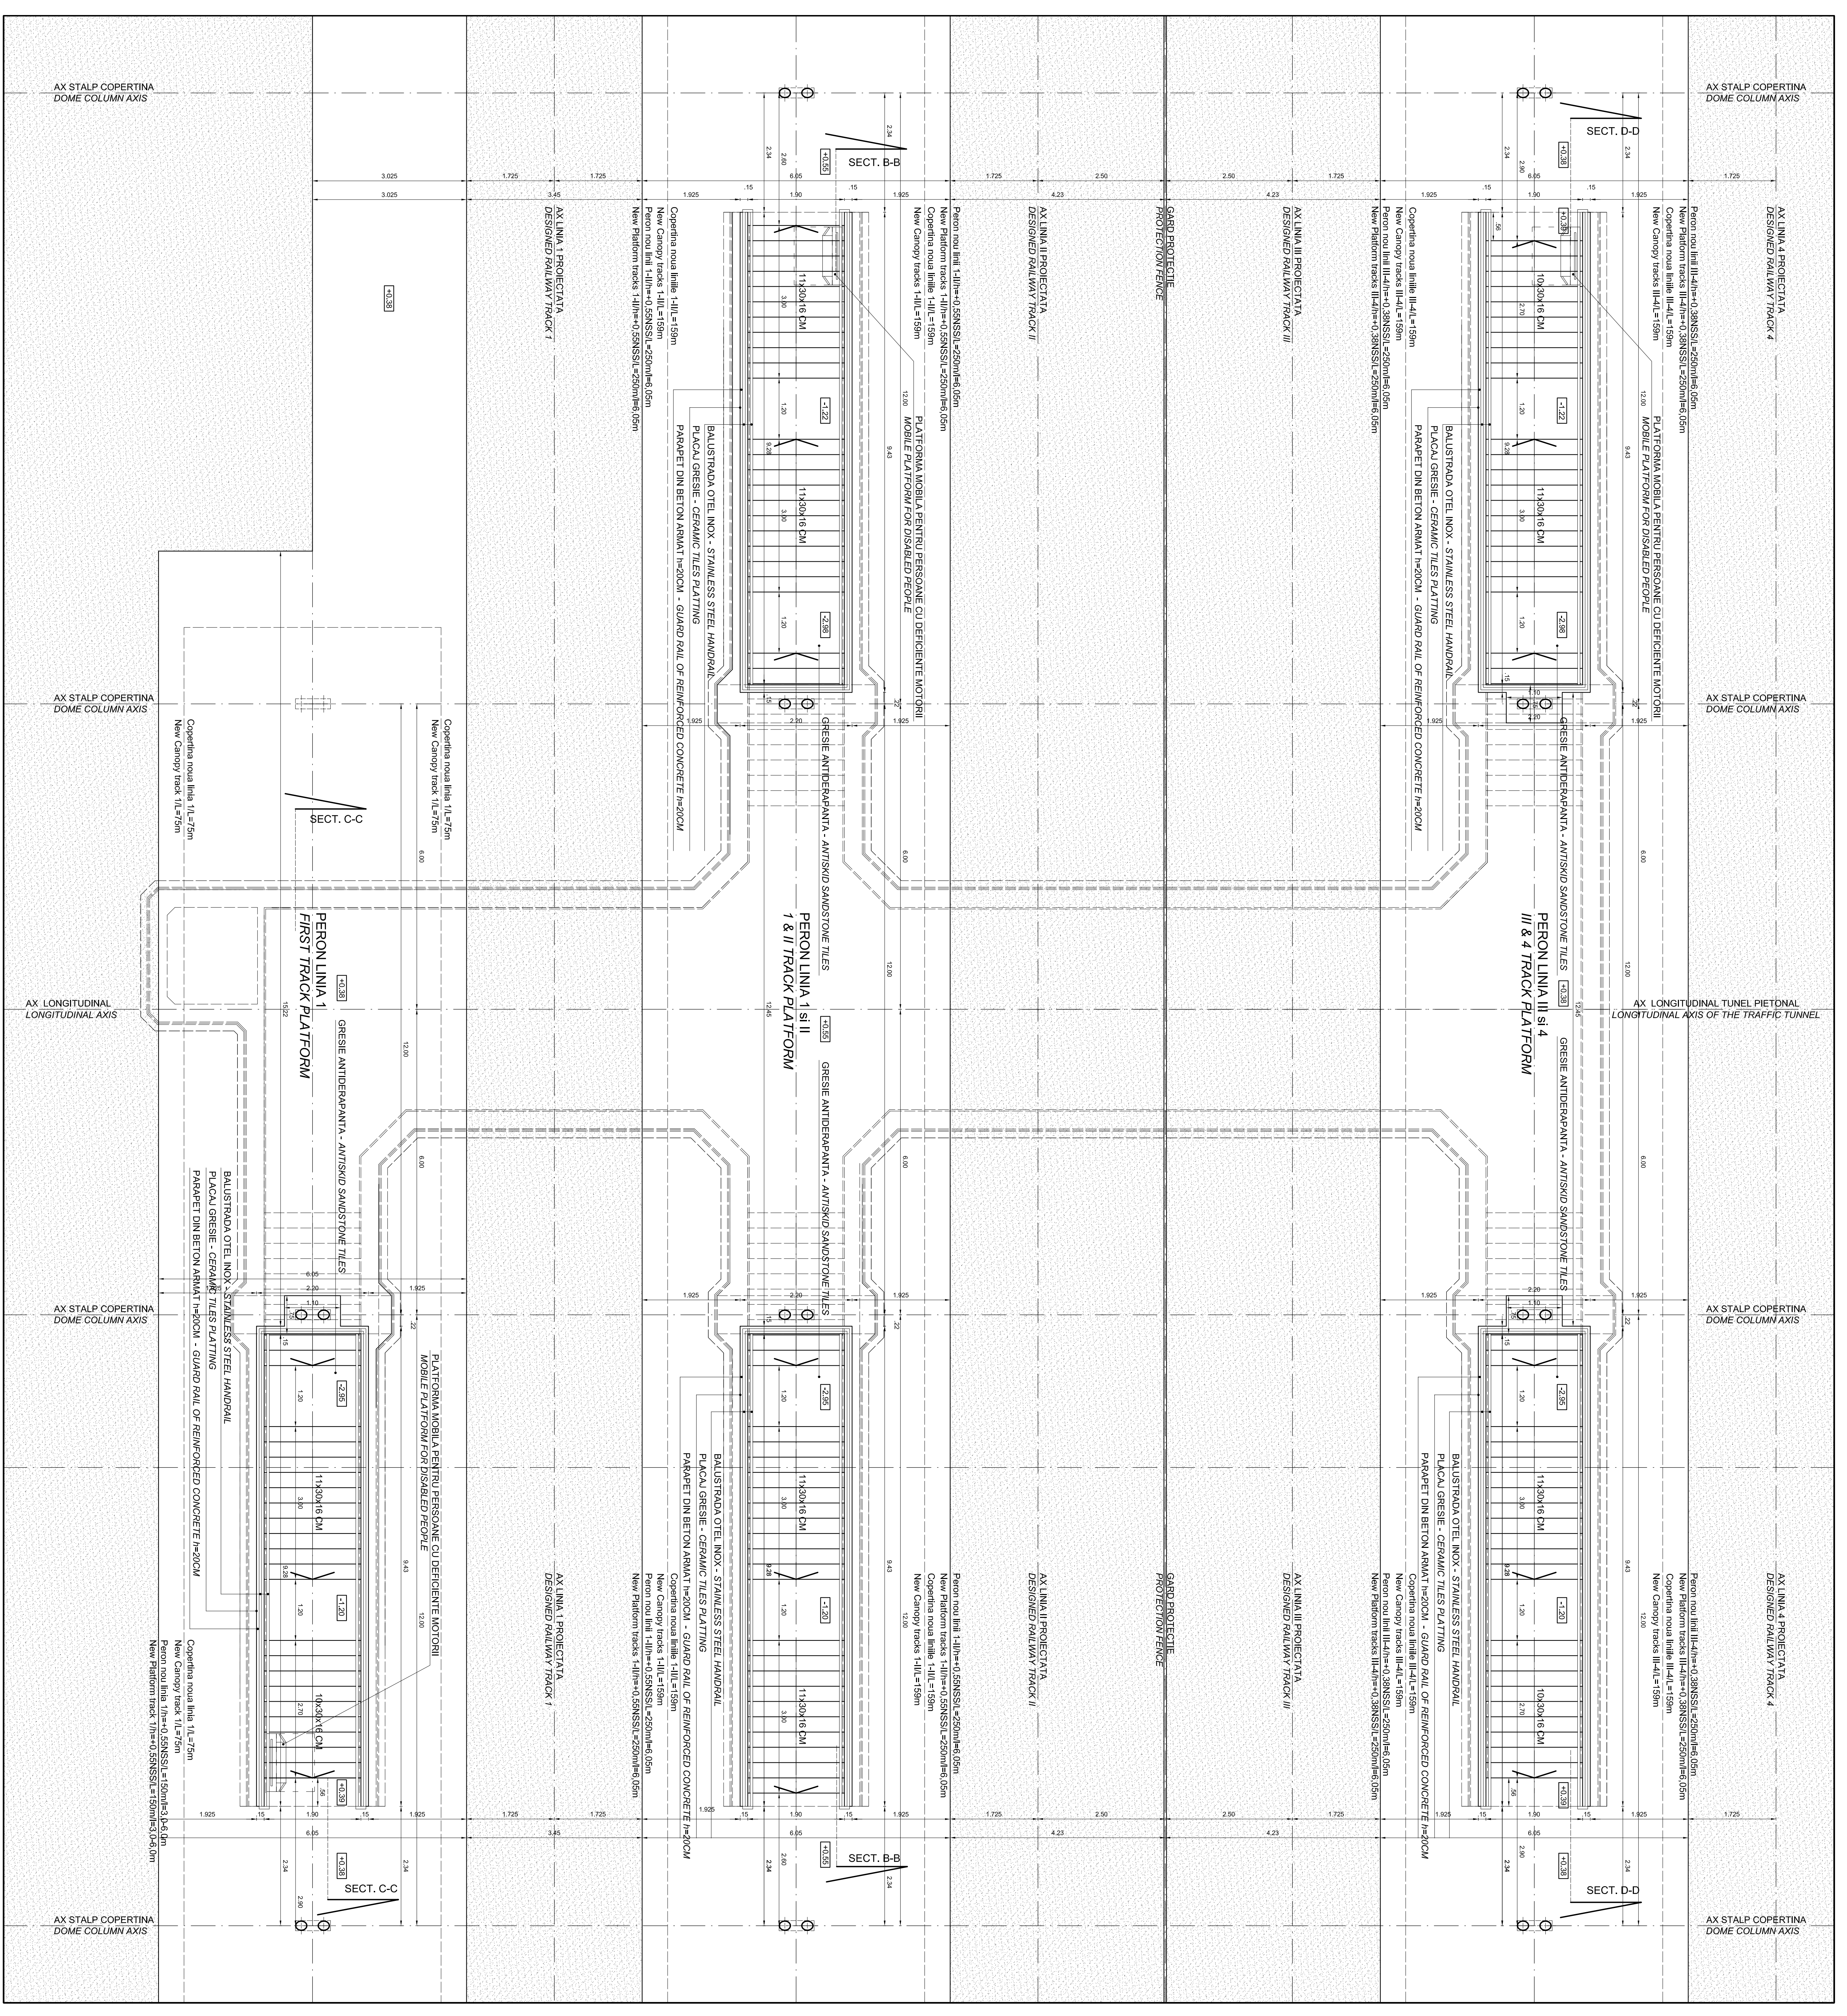

NEW PEDESTRIAN TUNNEL STATION CF ALBESTI RAILWAY STATION

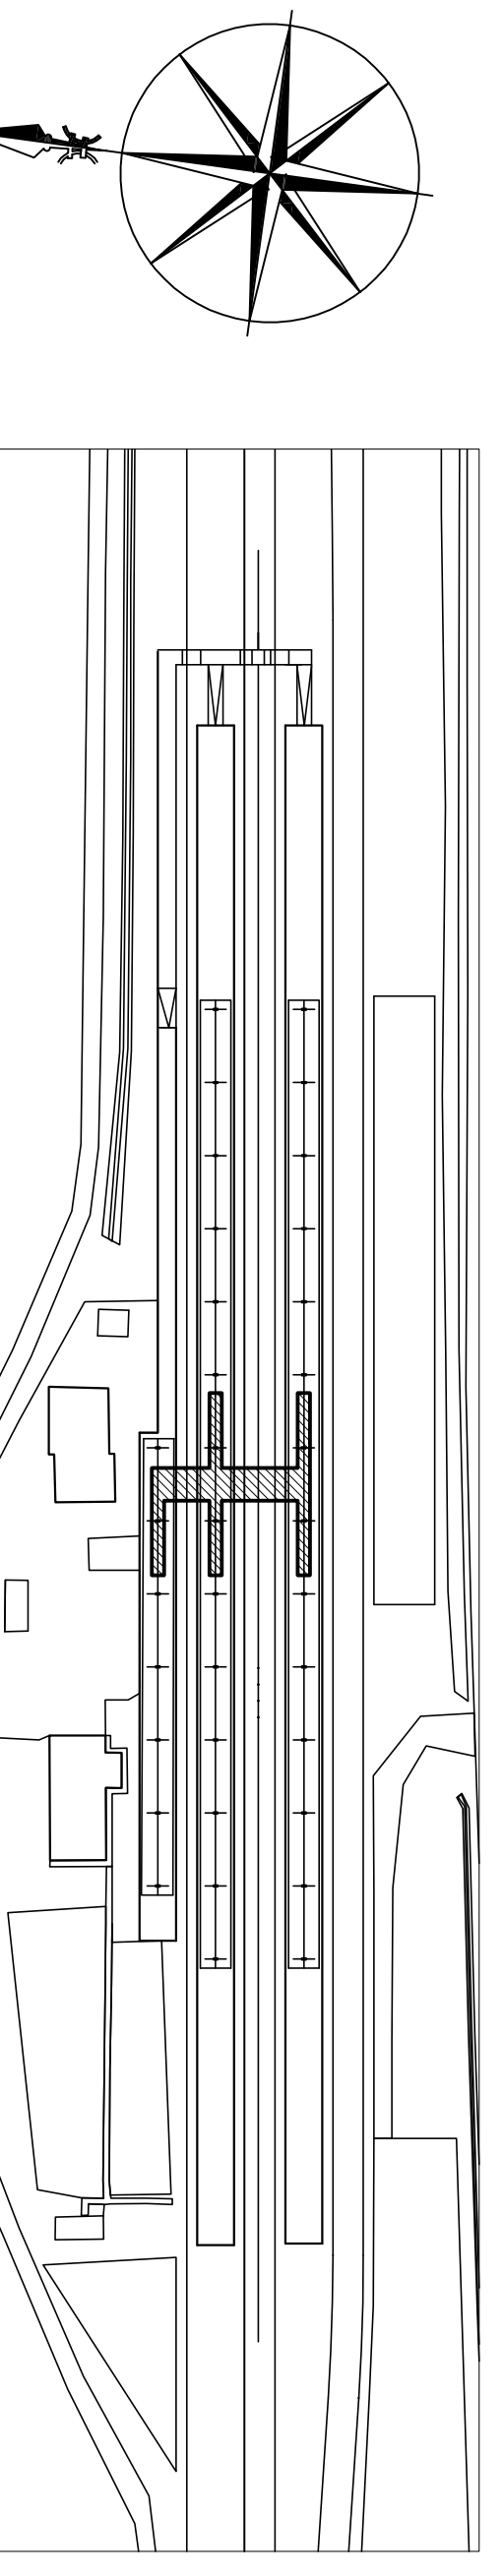


