



TUNEL PIETONAL NOU STATA CF ALBESTI

NEW PEDESTRIAN TUNNEL ALBESTI RAILWAY STATION

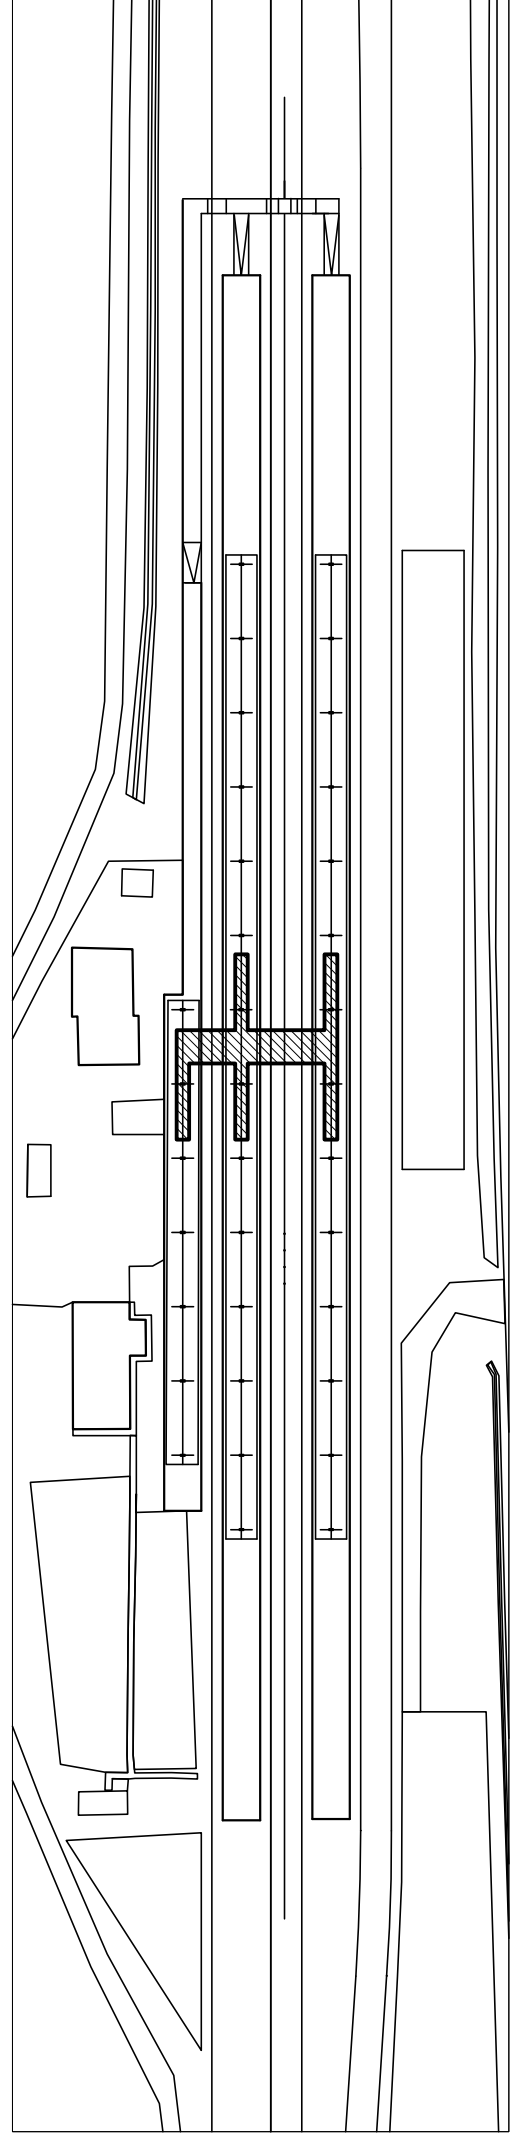


SECTION D - D 1/50
D - D SECTION 1/50

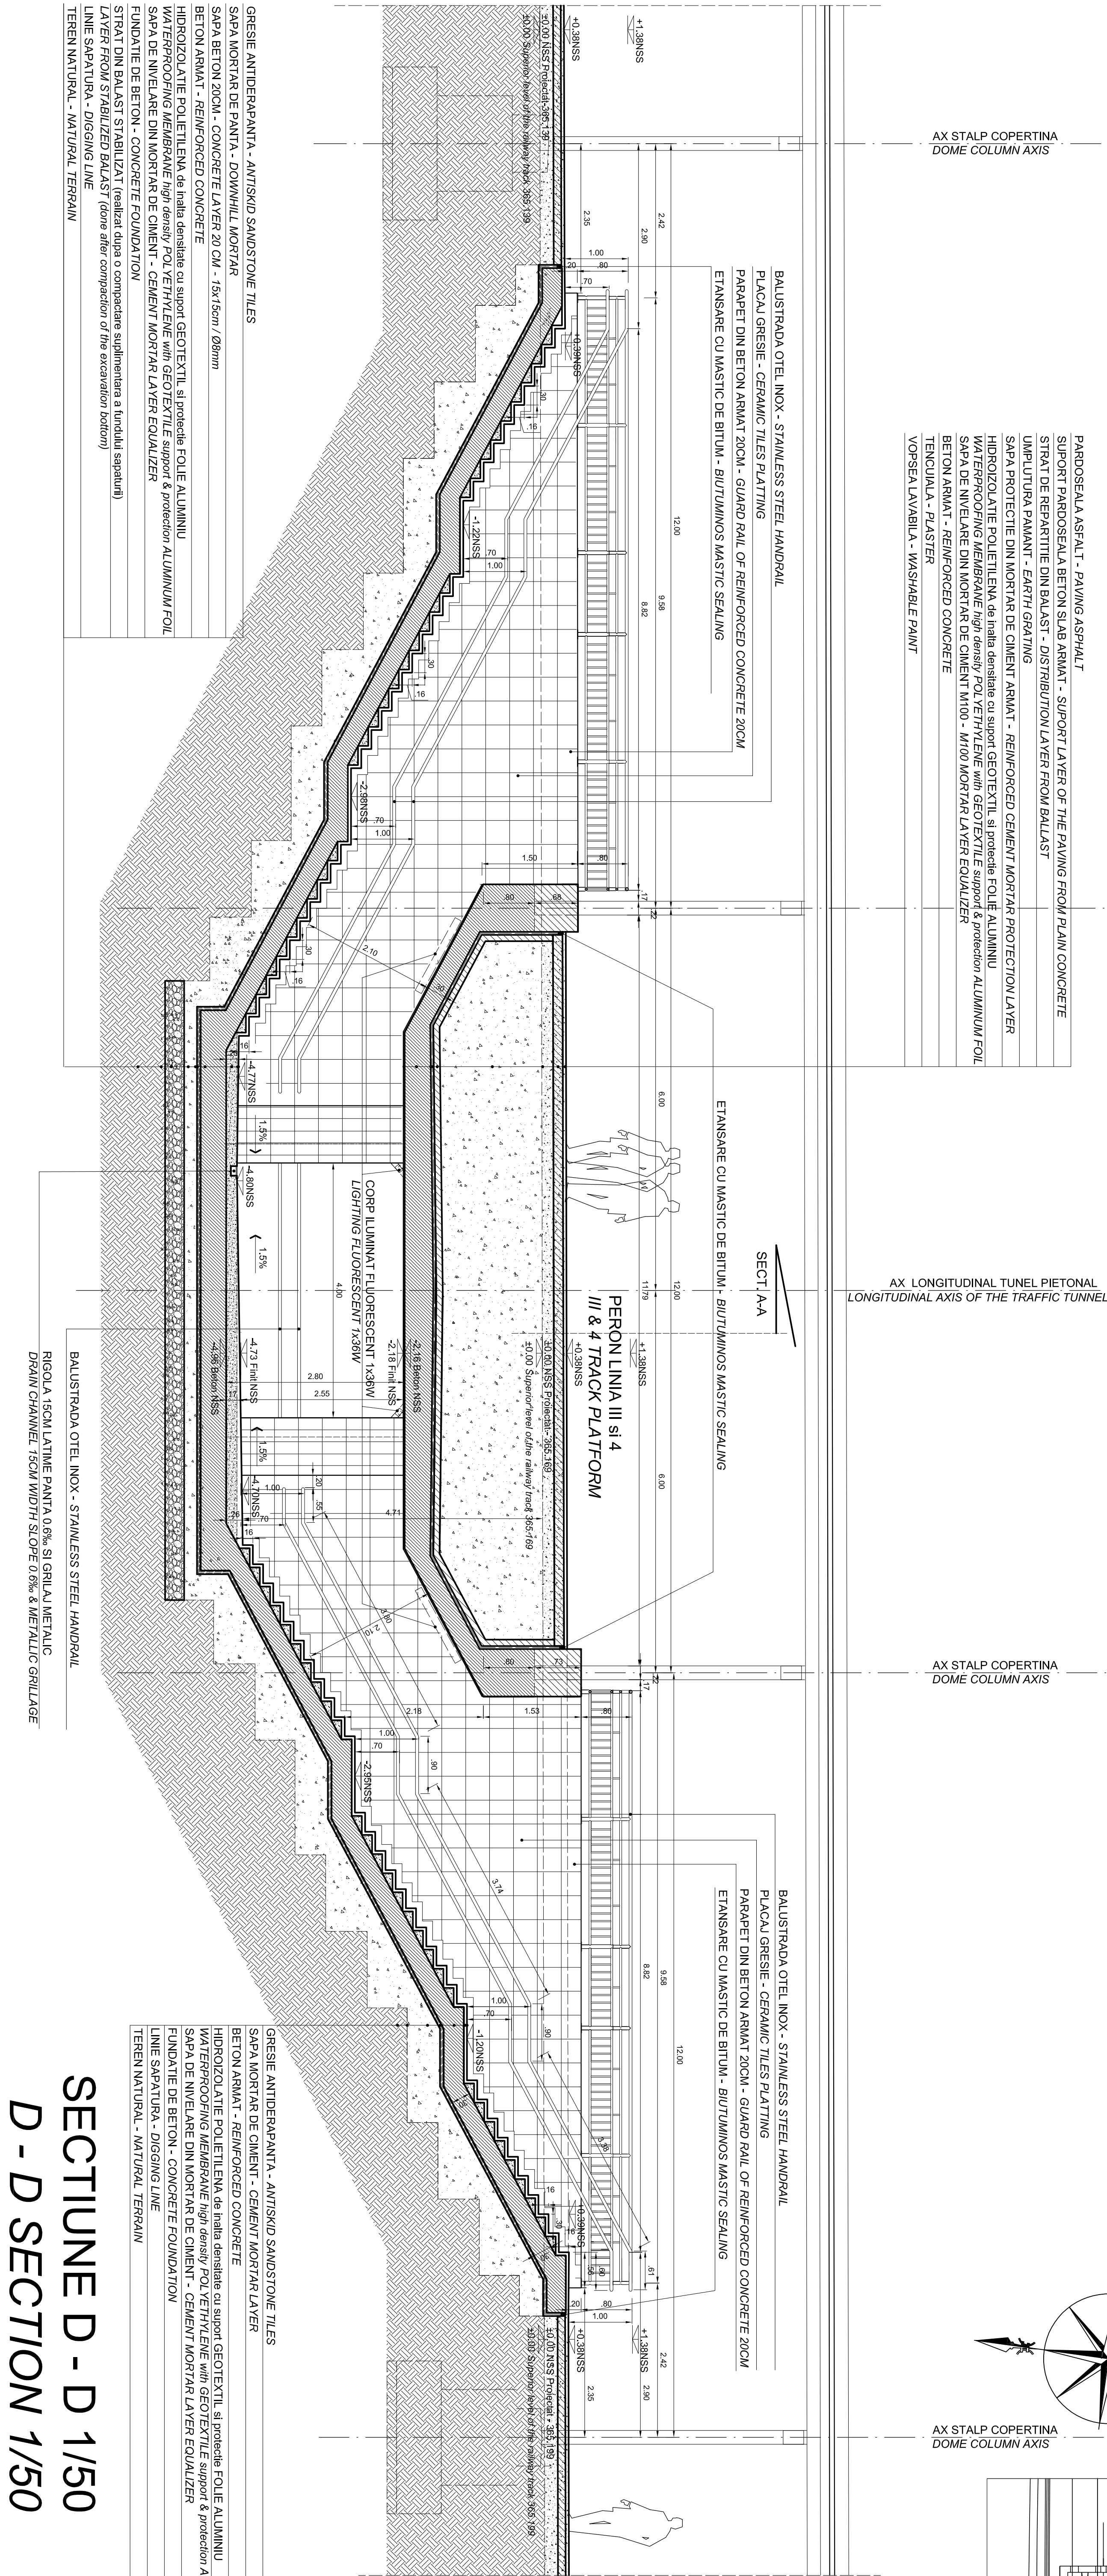

SECTION C - C 1/50
C - C SECTION 1/50

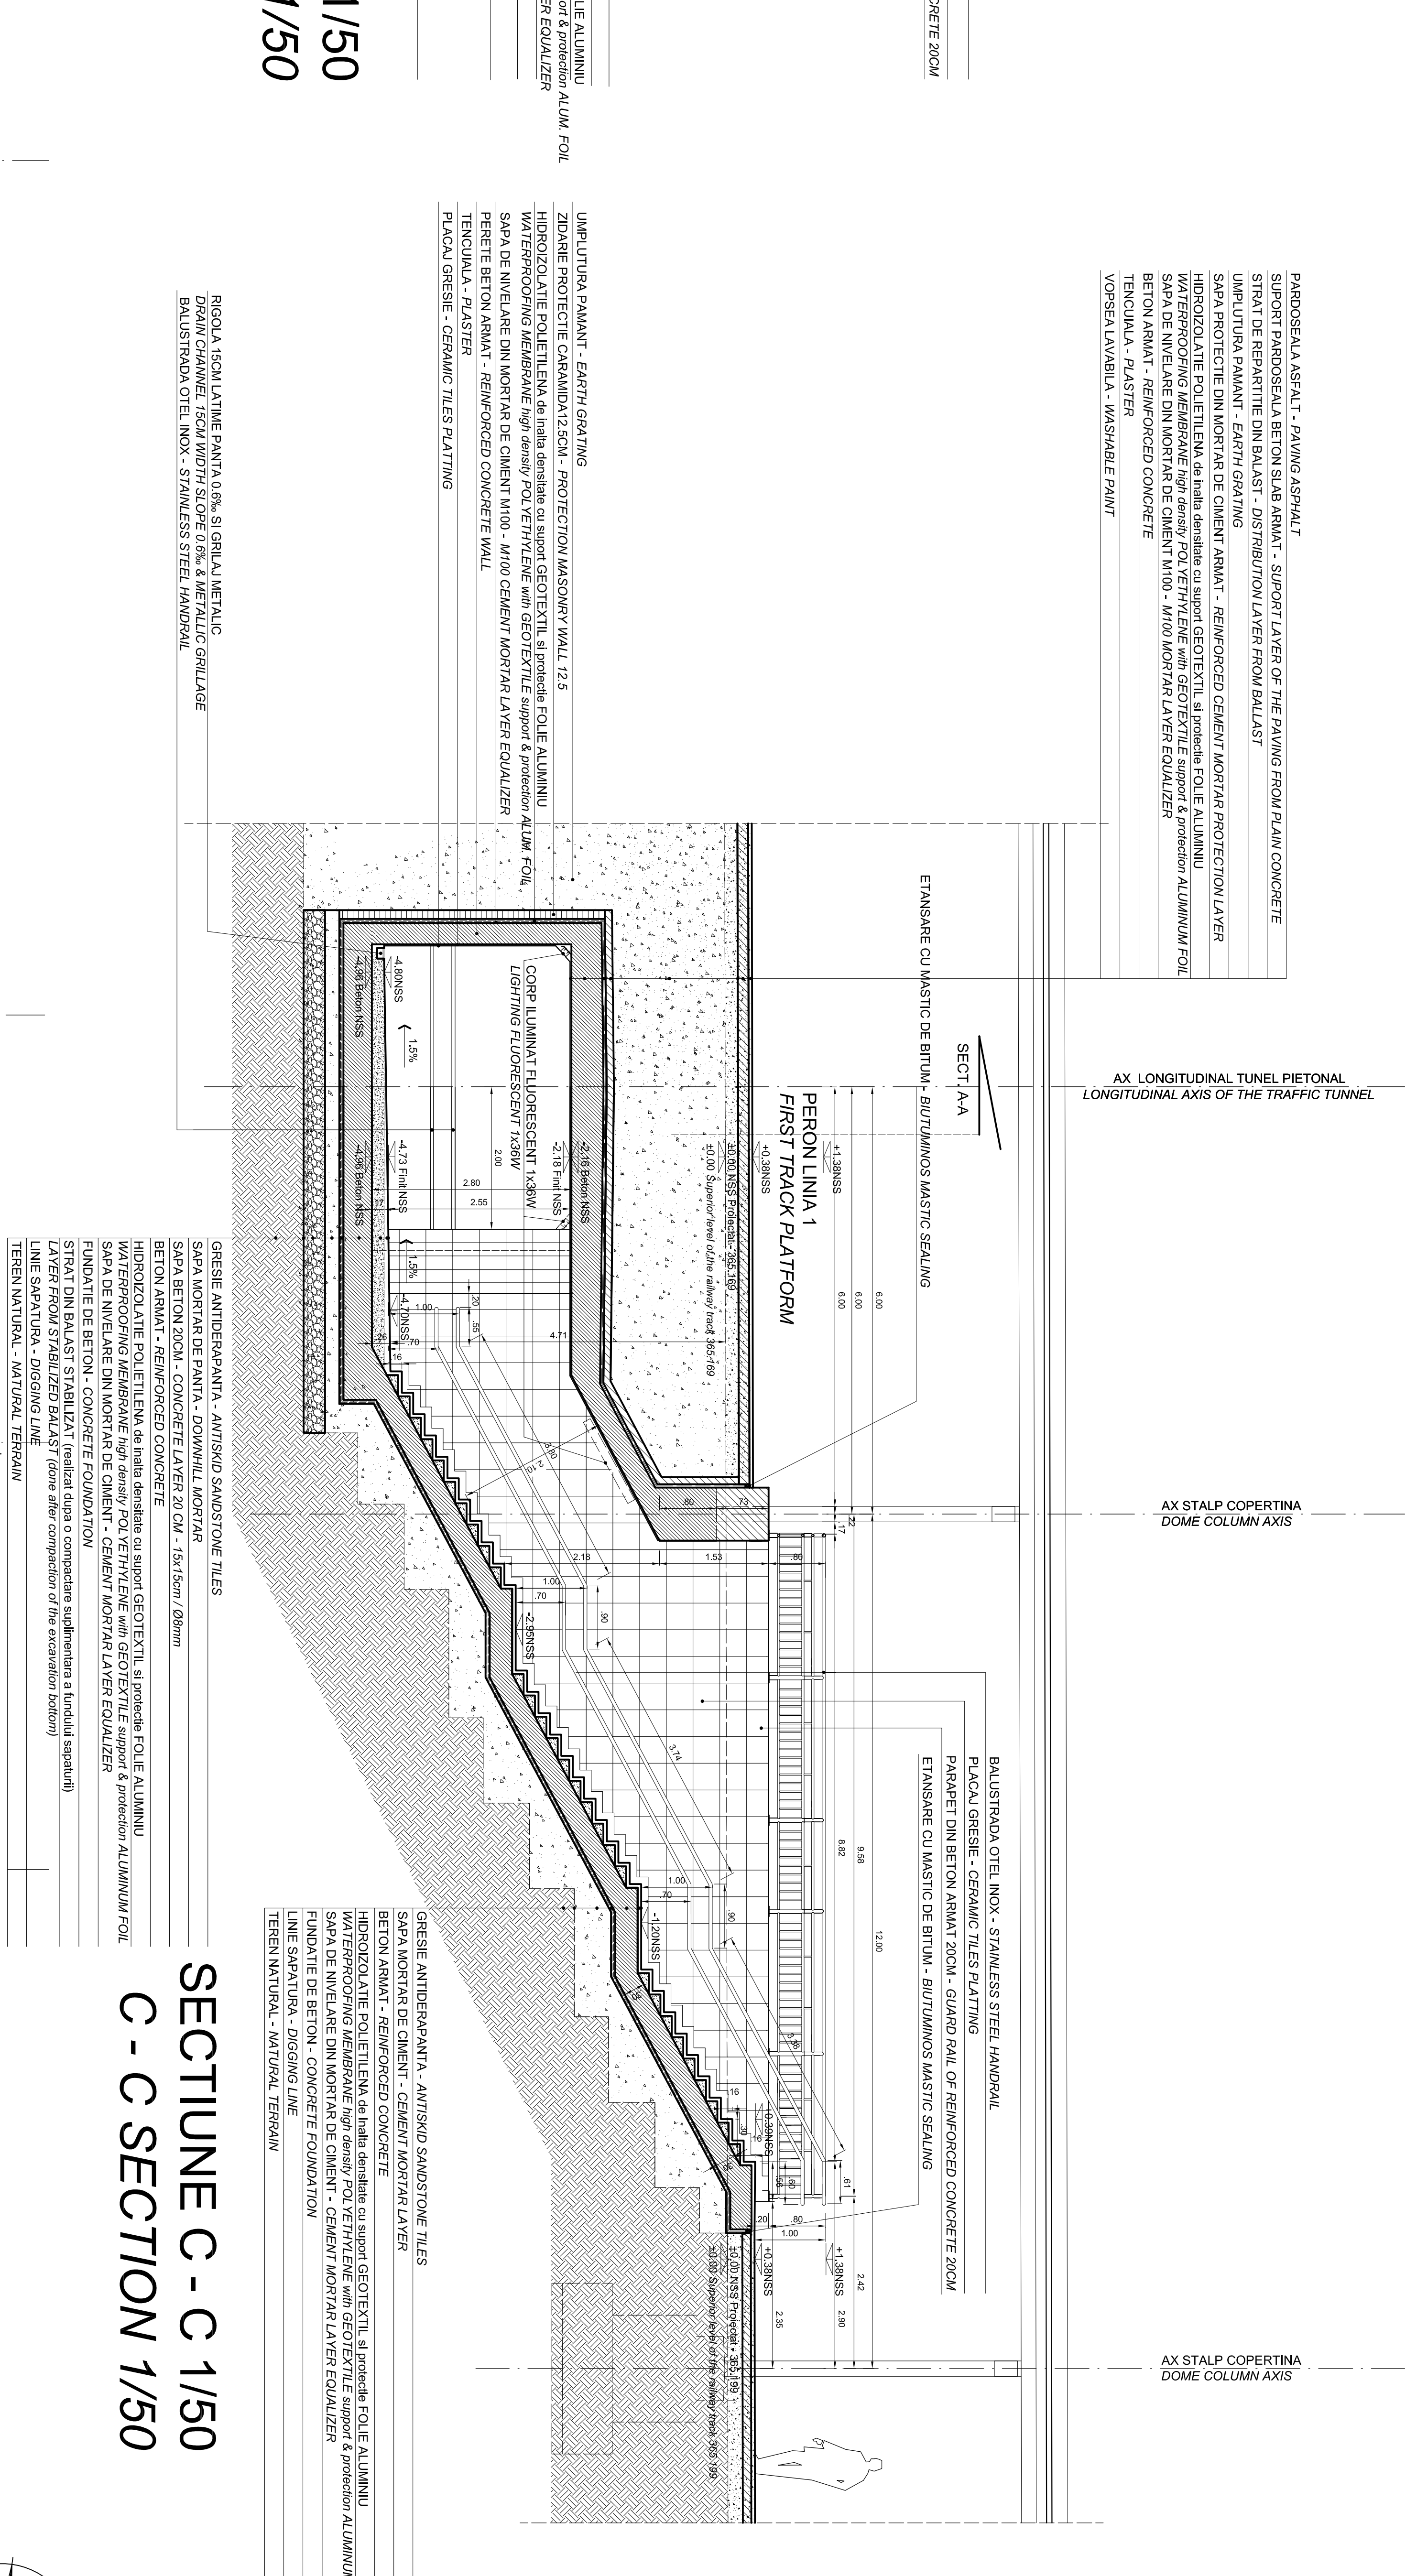


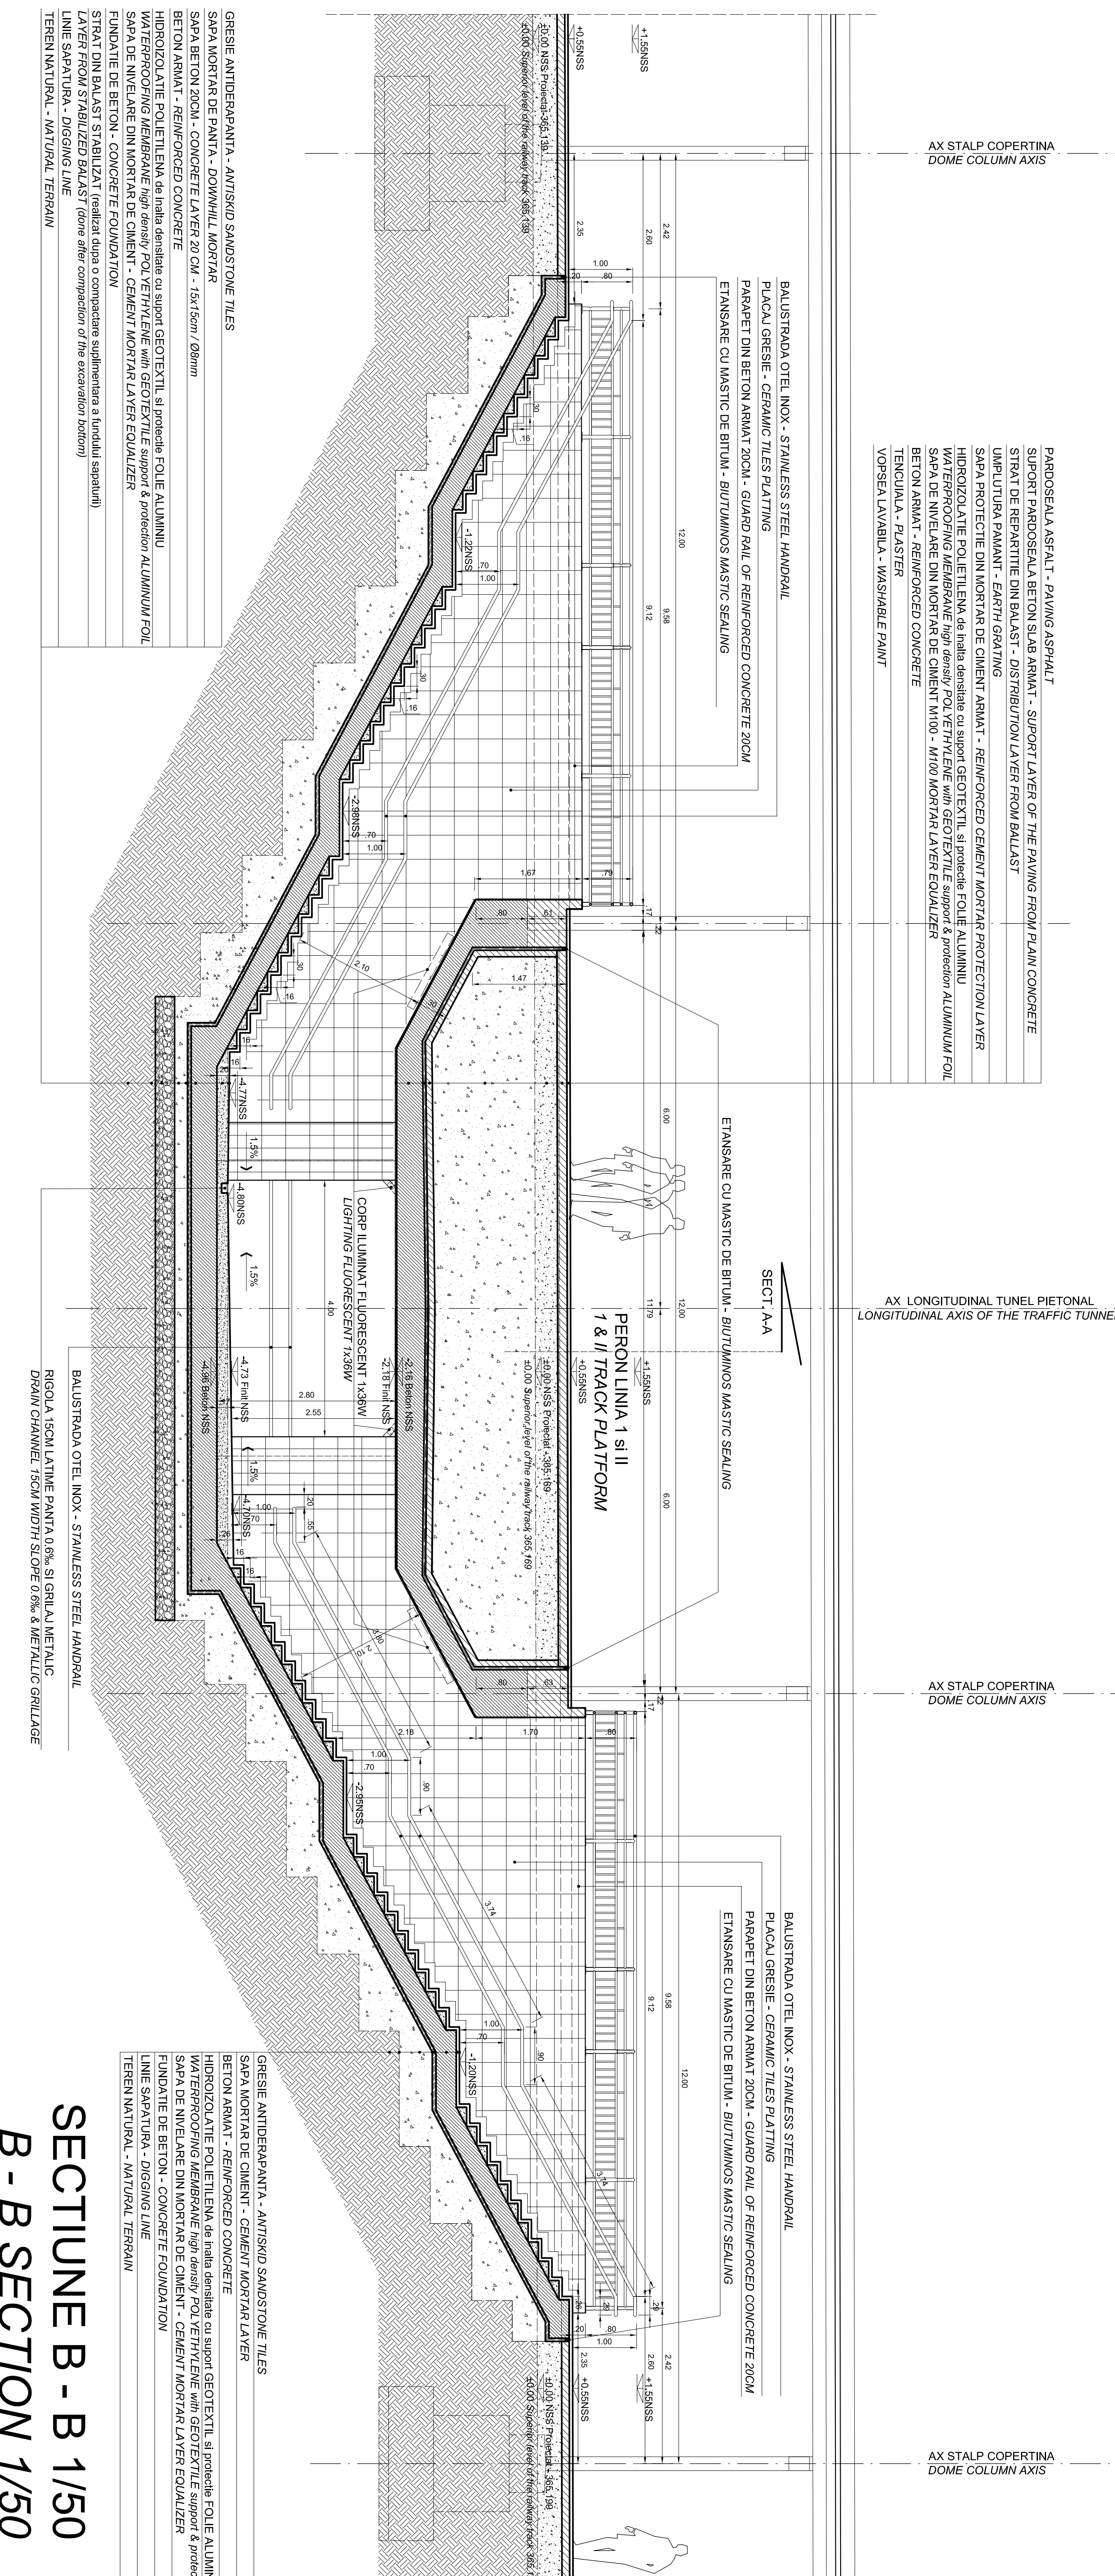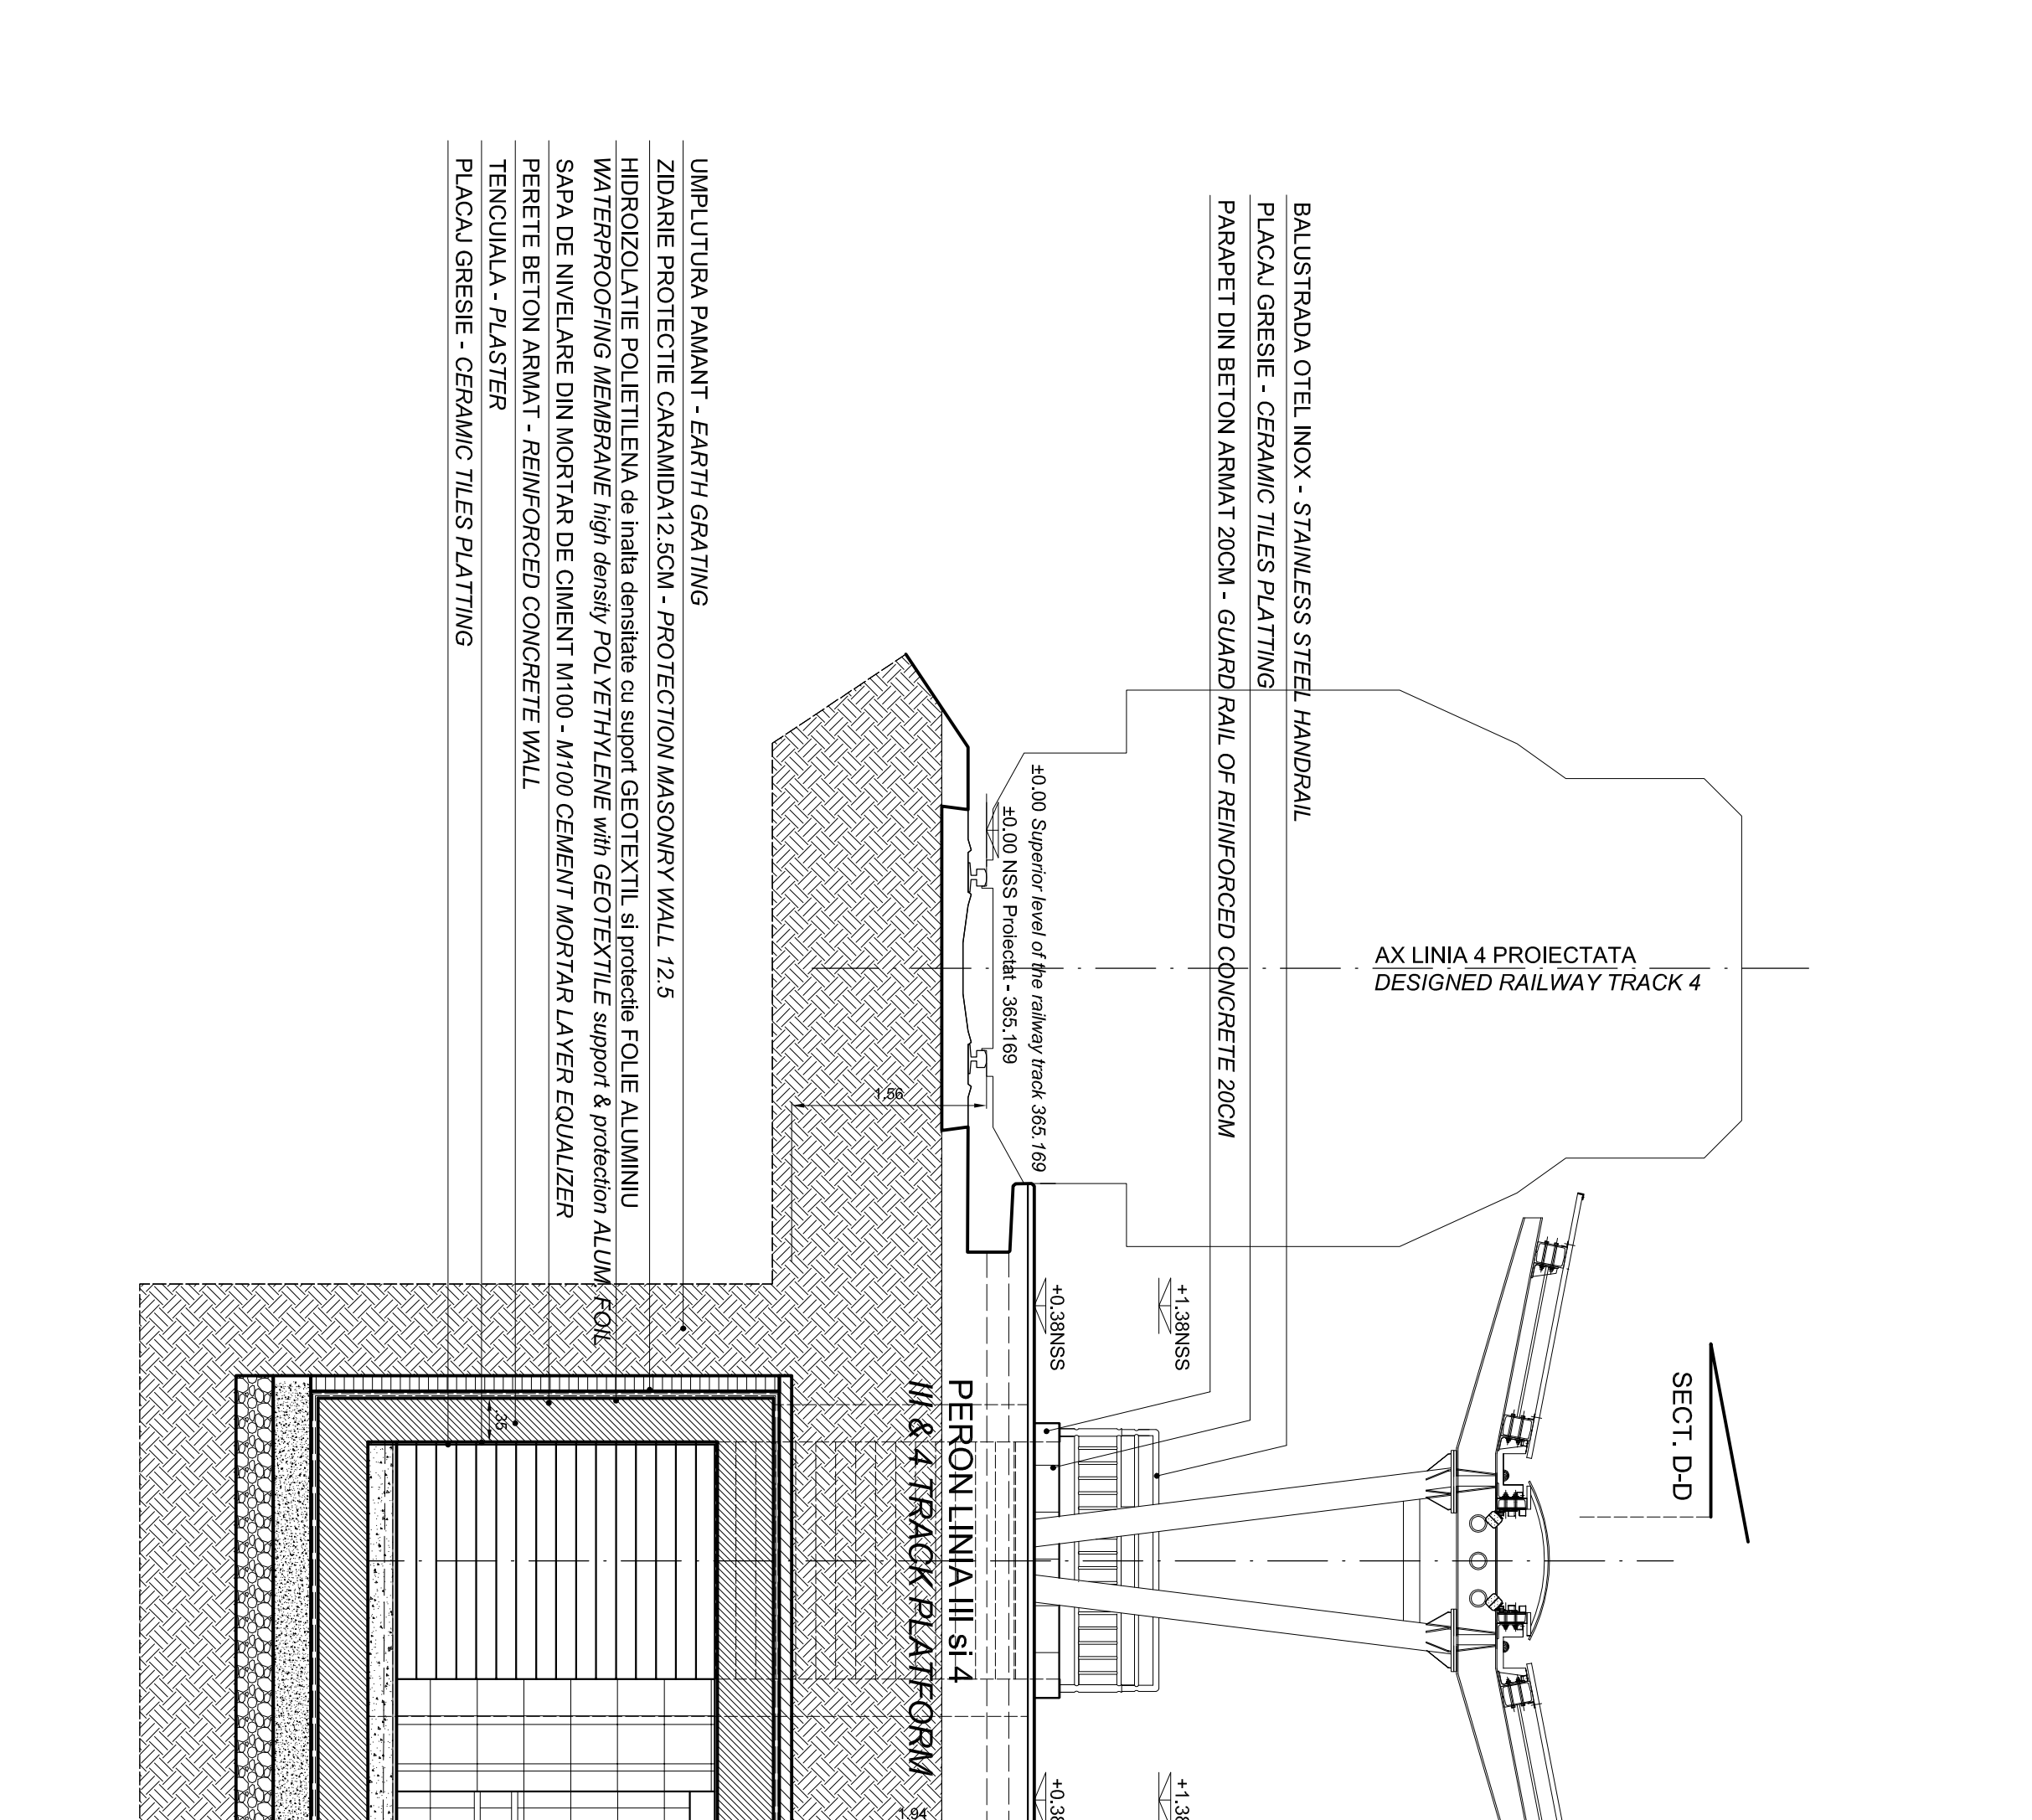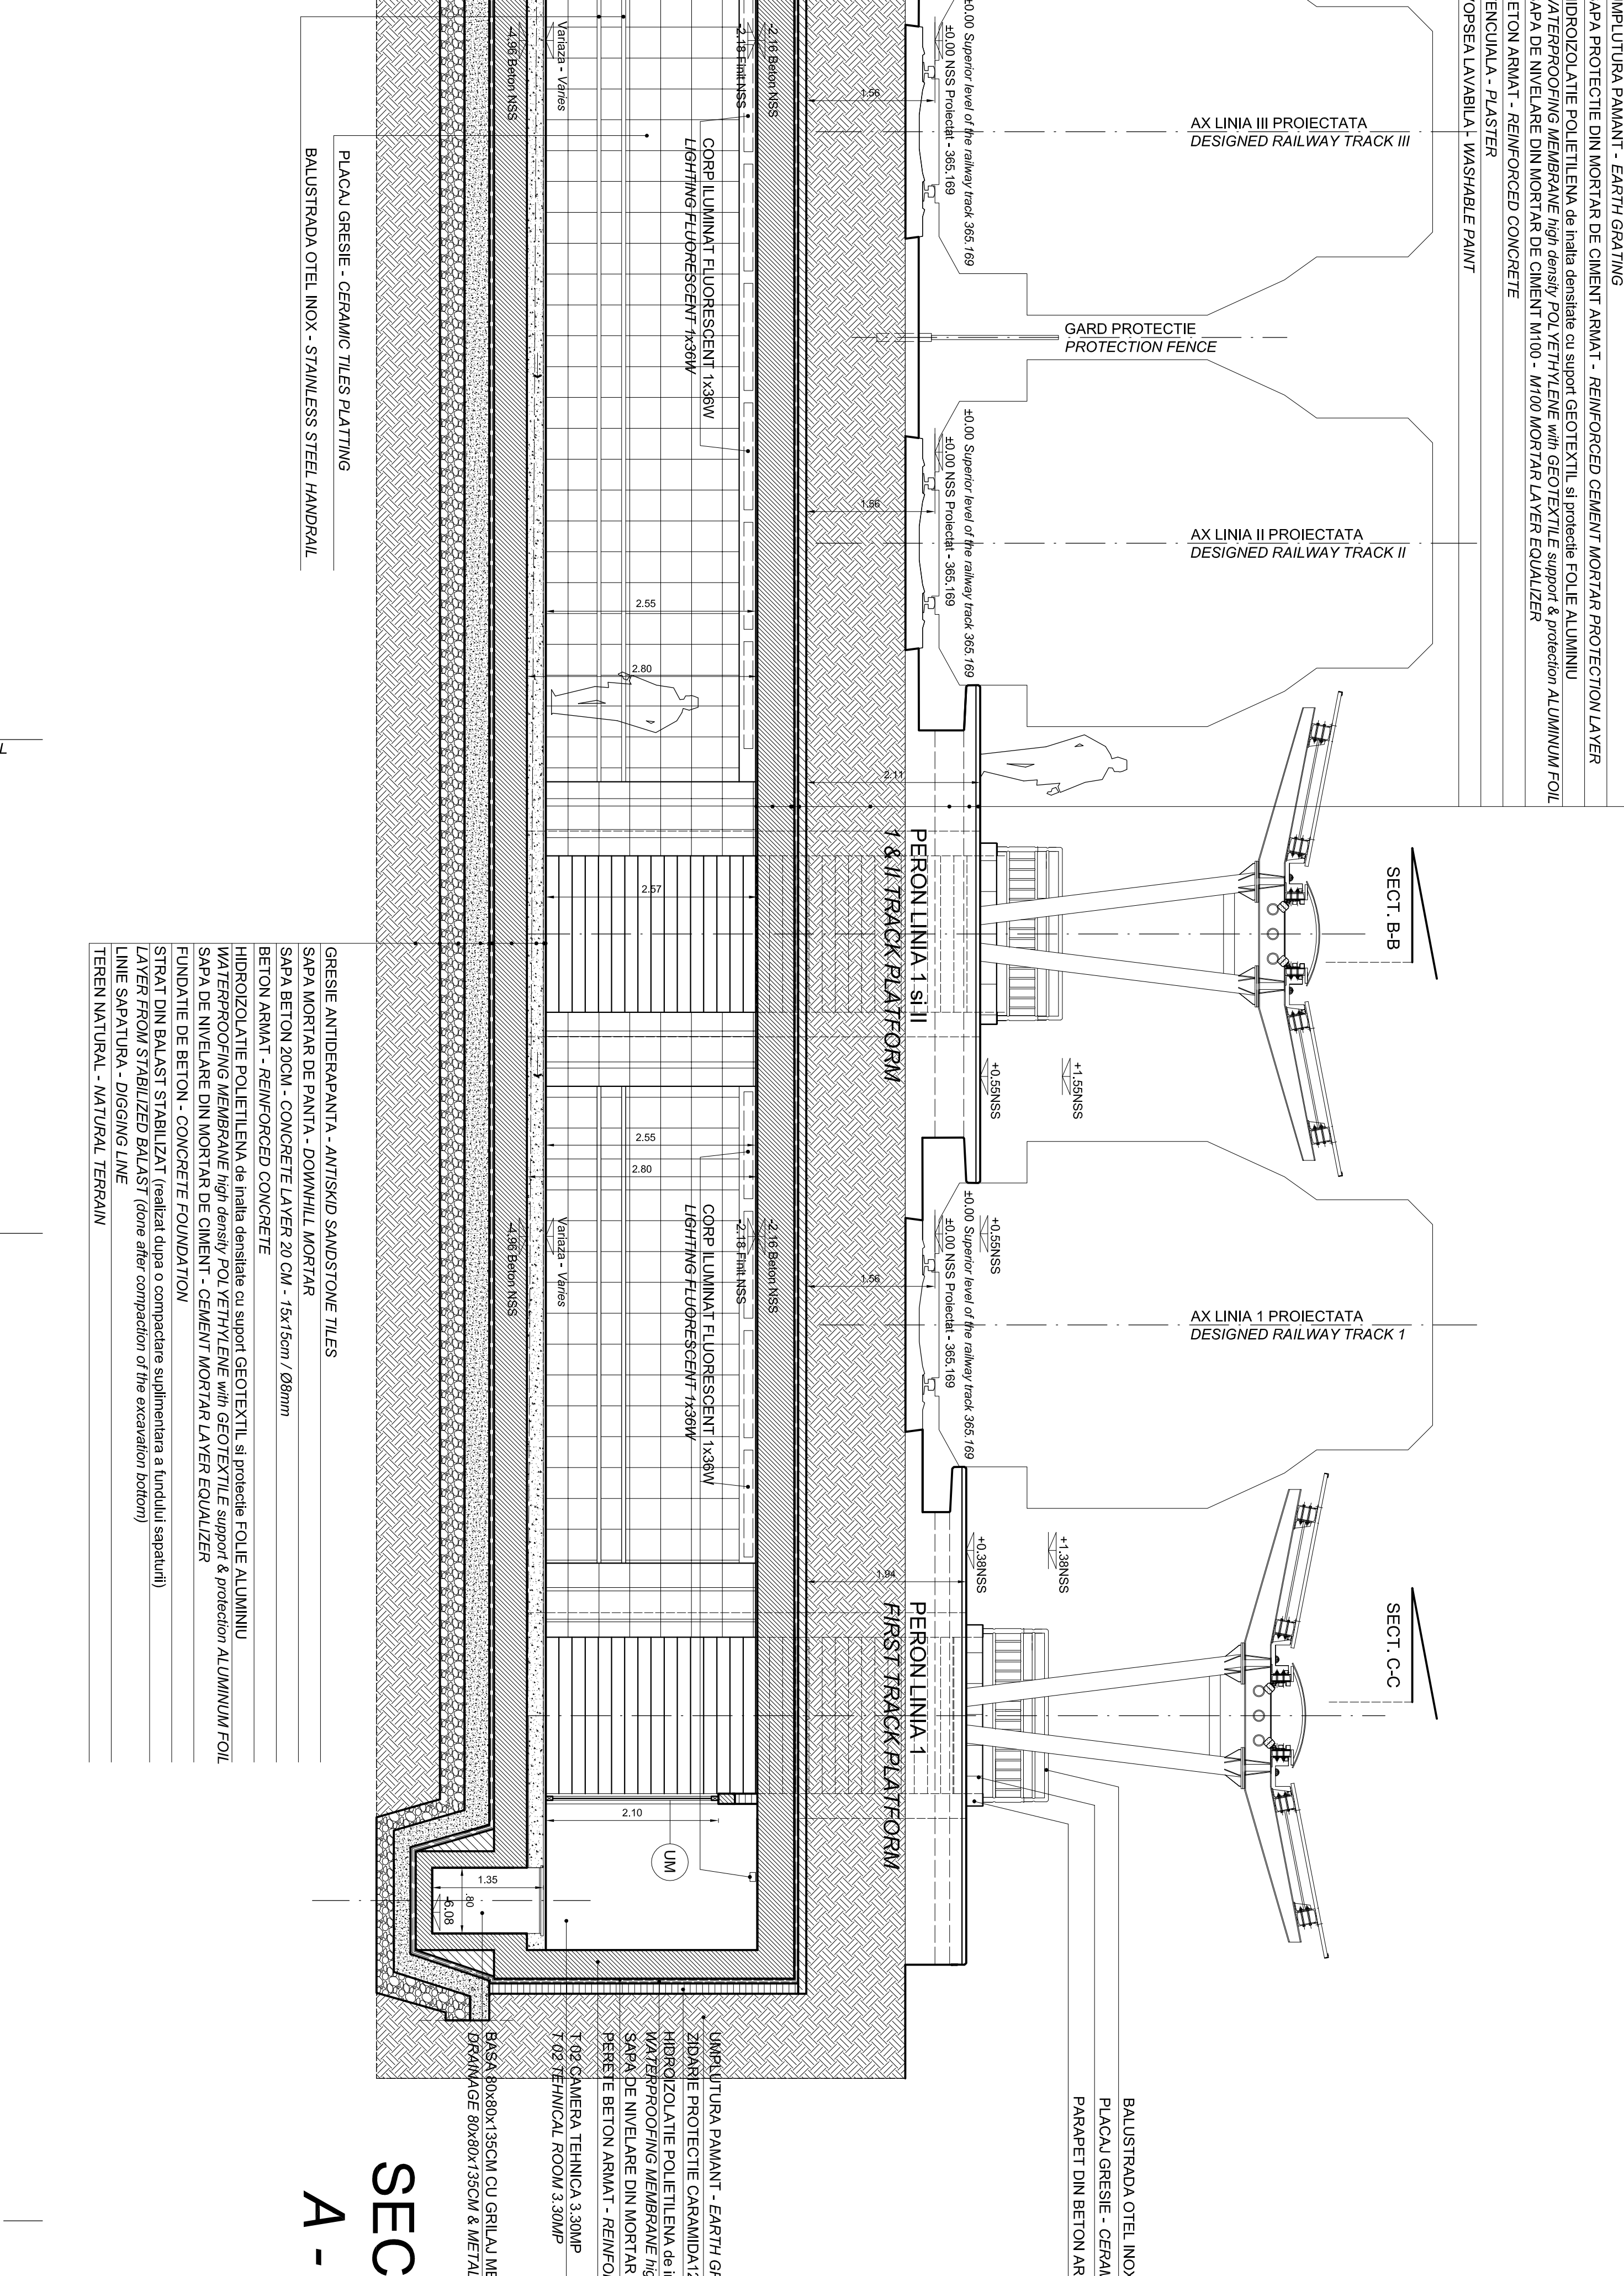

SECTION B - B 1/50
B - B SECTION 1/50