


TUNELUL EXISTENT SE VA REABILITĂ ȘI VOI SCHIMBA TOATE FINISAJELE CU UNELILE NOI. PE PERETEII DE BETON AI TUNELULUI SE VA APLICA O SOLUȚIE HIDROZOLANTĂ PENTRU IMPERMEABILIZAREA ACESTORA.

PERETEII DE BETON EXISTENȚI DE LA ACCESUL ÎN TUNEL SE VOI DEMOLA ȘI SE VOI CONSTRUI UN PERETE DE BETON DE NOI ÎNTR-UN SISTEM DE BĂLĂSTĂRI DE NOI. ÎN ACEST FEL LA PERONUL LINIEI 2,3 ACCESUL ÎN TUNEL SE VOI PREGĂTII ÎNTR-UN SISTEM DE CĂȘTE 2 TREPTIPE DATORITĂ SUPRĂALĂȚĂRII PERONULUI DE LA COTA ACTUALĂ LA +0,55 NSS (COTA NOU PROIECTATĂ).




THE EXISTENT PEDESTRIAN TUNNEL WILL BE REHABILITATED. THE EXISTENT FINISHES WILL BE REPLACED WITH NEW MATERIALS. THE CONCRETE WALLS OF THE TUNNEL WILL BE INJECTED WITH A HYDROINSULATING SUBSTANCE TO WATERPROOF THEM.

THE CONCRETE GUARD WALLS FROM THE ACCESSES IN THE TUNNEL WILL BE DEMOLISHED AND NEW CONCRETE WALLS WILL BE BUILT IN A NEW SYSTEM OF BALASTING.

AT THE PLATFORM LINES 2,3 THE ACCESSES IN THE PEDESTRIAN TUNNEL WILL BE EXTENDED WITH TWO STEPS EACH OTHER DUE TO THE FACT THAT THE PLATFORM OF LINES 2,3 WILL BE HEIGHTEN UP TO +0,55 NSS.

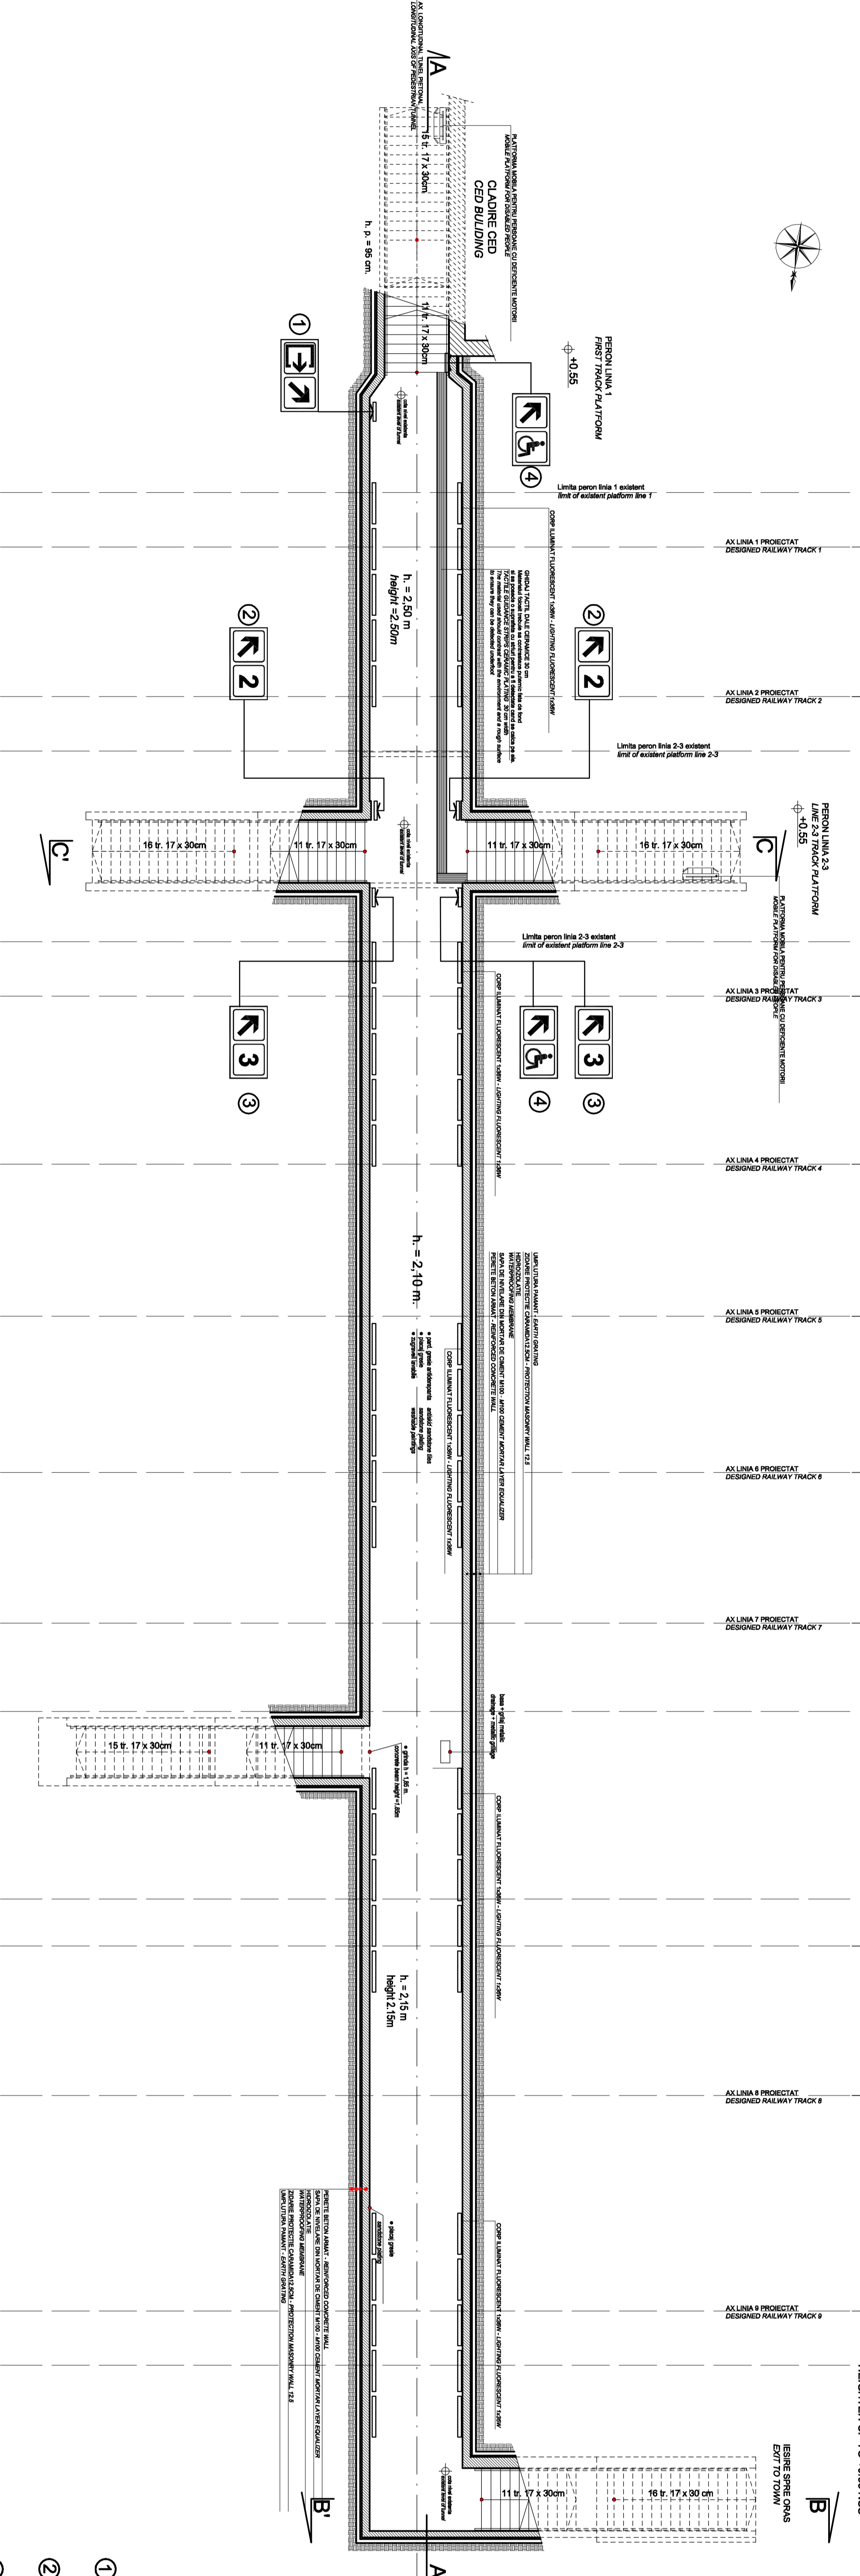

TUNEL PIETONAL STATIA CF SIGHISOARA PLAN AMENAJARE 1/50
SIGHISOARA RAILWAY STATION PEDESTRIAN TUNNEL PLAN PROPOSAL 1/50

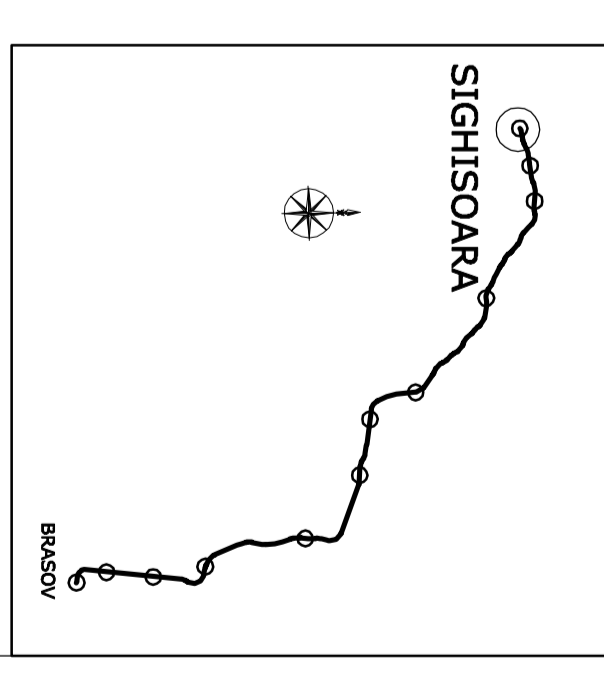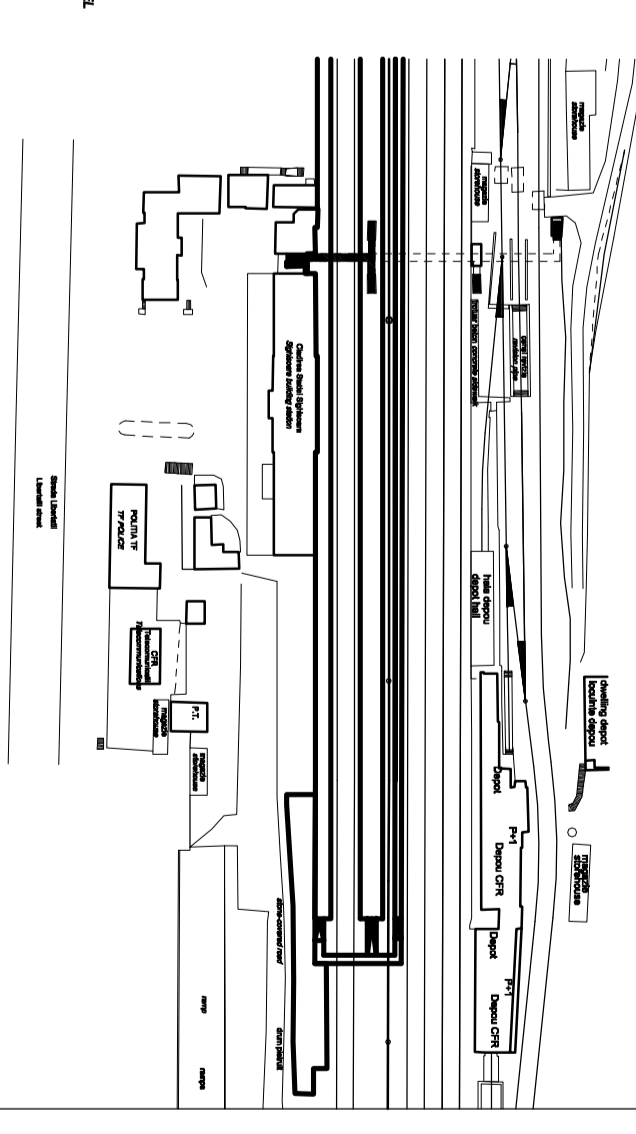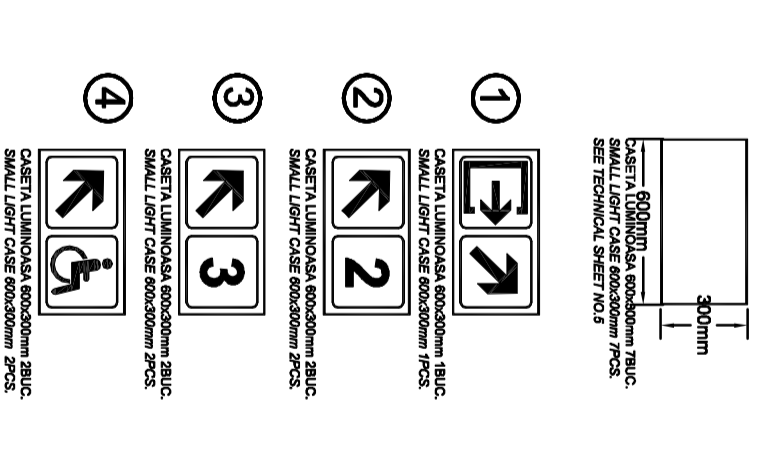

TUNEL PIETONAL EXISTENT
STATIA CF SIGHISOARA
EXISTENT PEDESTRIAN TUNNEL
SIGHISOARA RAILWAY STATION

NO.	CONTINUT	DATA	PROIECTANT	VERIFICATOR
1	PROIECT DE AMENAJARE	15.05.2017	[Signature]	[Signature]
2	PROIECT DE AMENAJARE	15.05.2017	[Signature]	[Signature]
3	PROIECT DE AMENAJARE	15.05.2017	[Signature]	[Signature]
4	PROIECT DE AMENAJARE	15.05.2017	[Signature]	[Signature]

CLIENT / CLIENT	CACR - CFR - SA
CONSULTANT / CONSULTANT	TECNIC
PROIECTANT / PROJECTANT	[Signature]
VERIFICATOR / CHECKER	[Signature]
APROBATOR / APPROVER	[Signature]
PROIECTANT / PROJECTANT	[Signature]
VERIFICATOR / CHECKER	[Signature]
APROBATOR / APPROVER	[Signature]

