




SECTIUNE A - A' 1/50  
A - A' SECTION 1/50

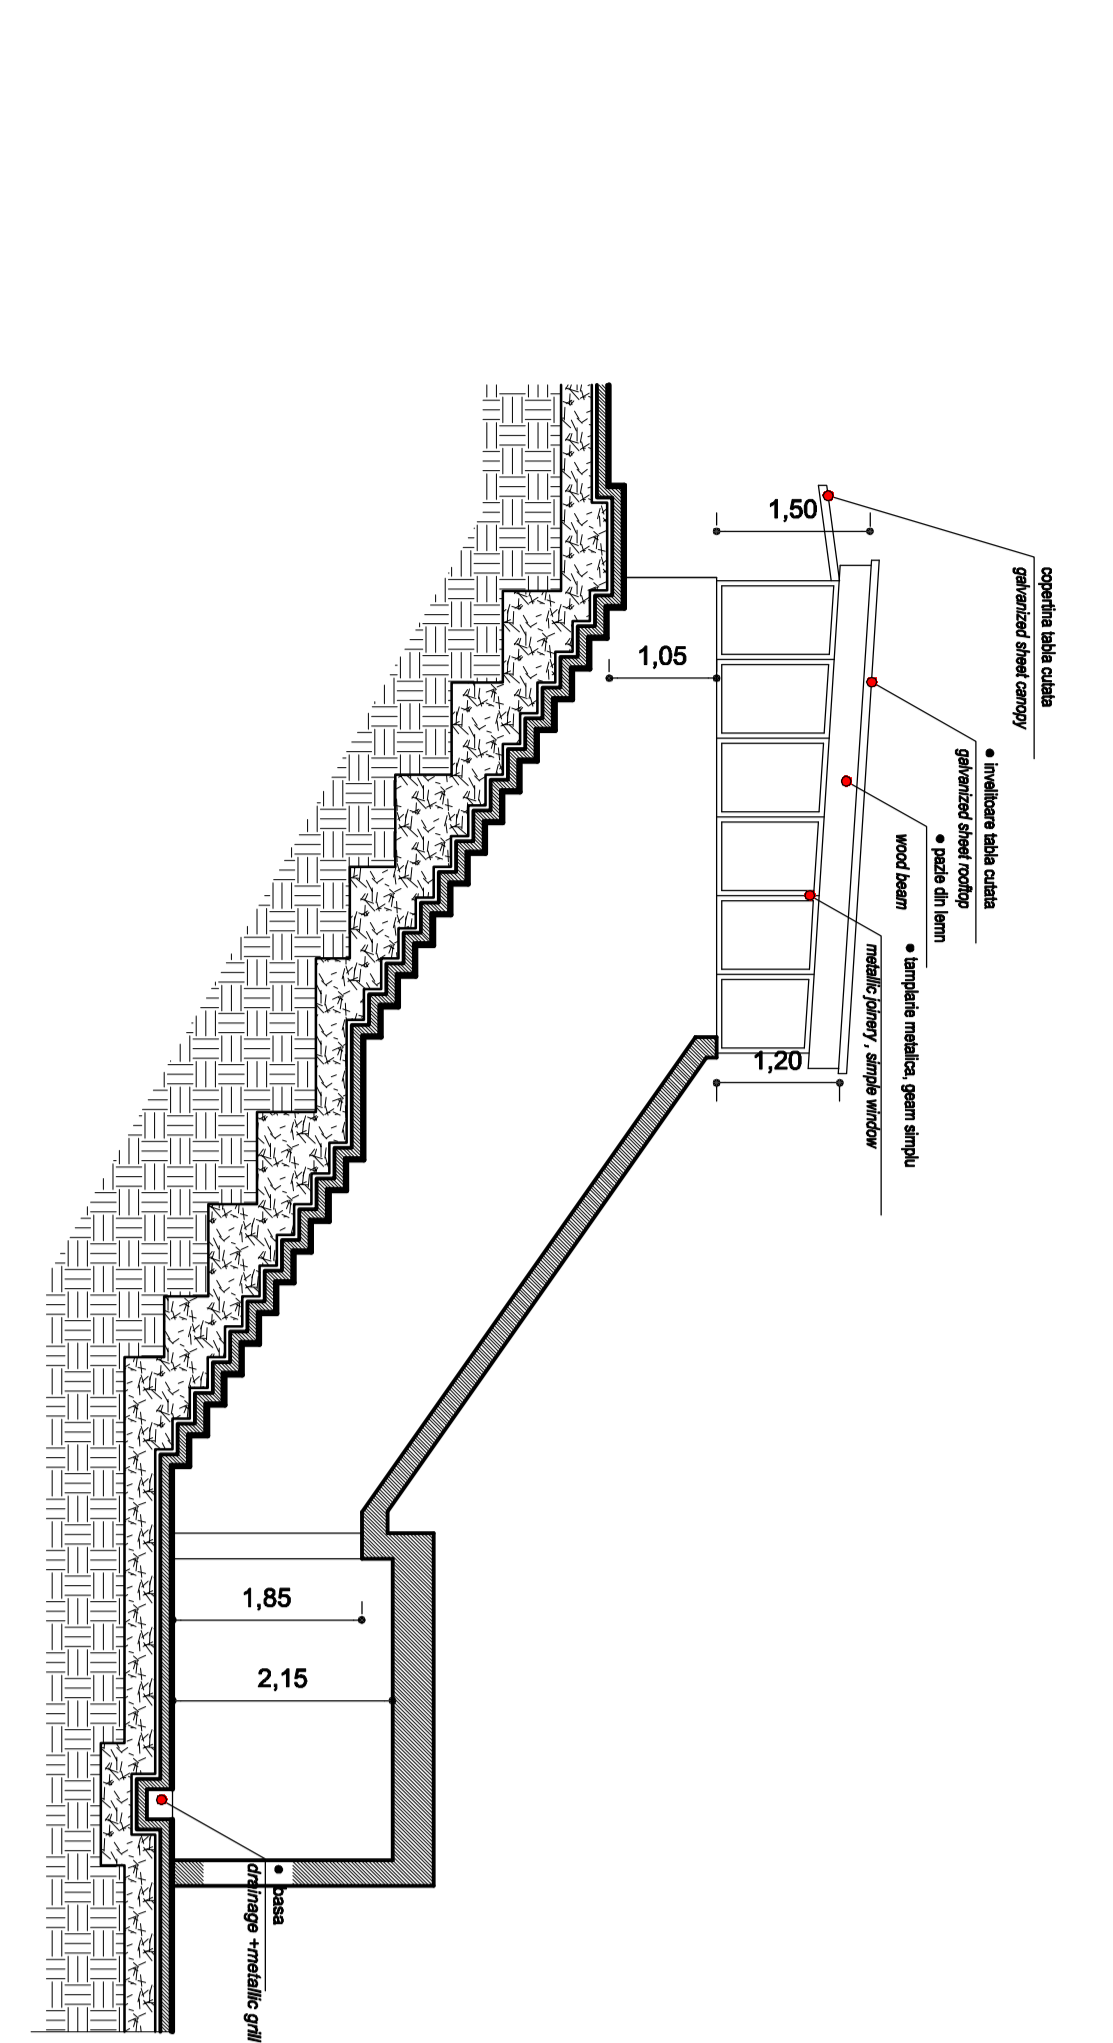


SECTIUNE B - B' 1/50  
B - B' SECTION 1/50

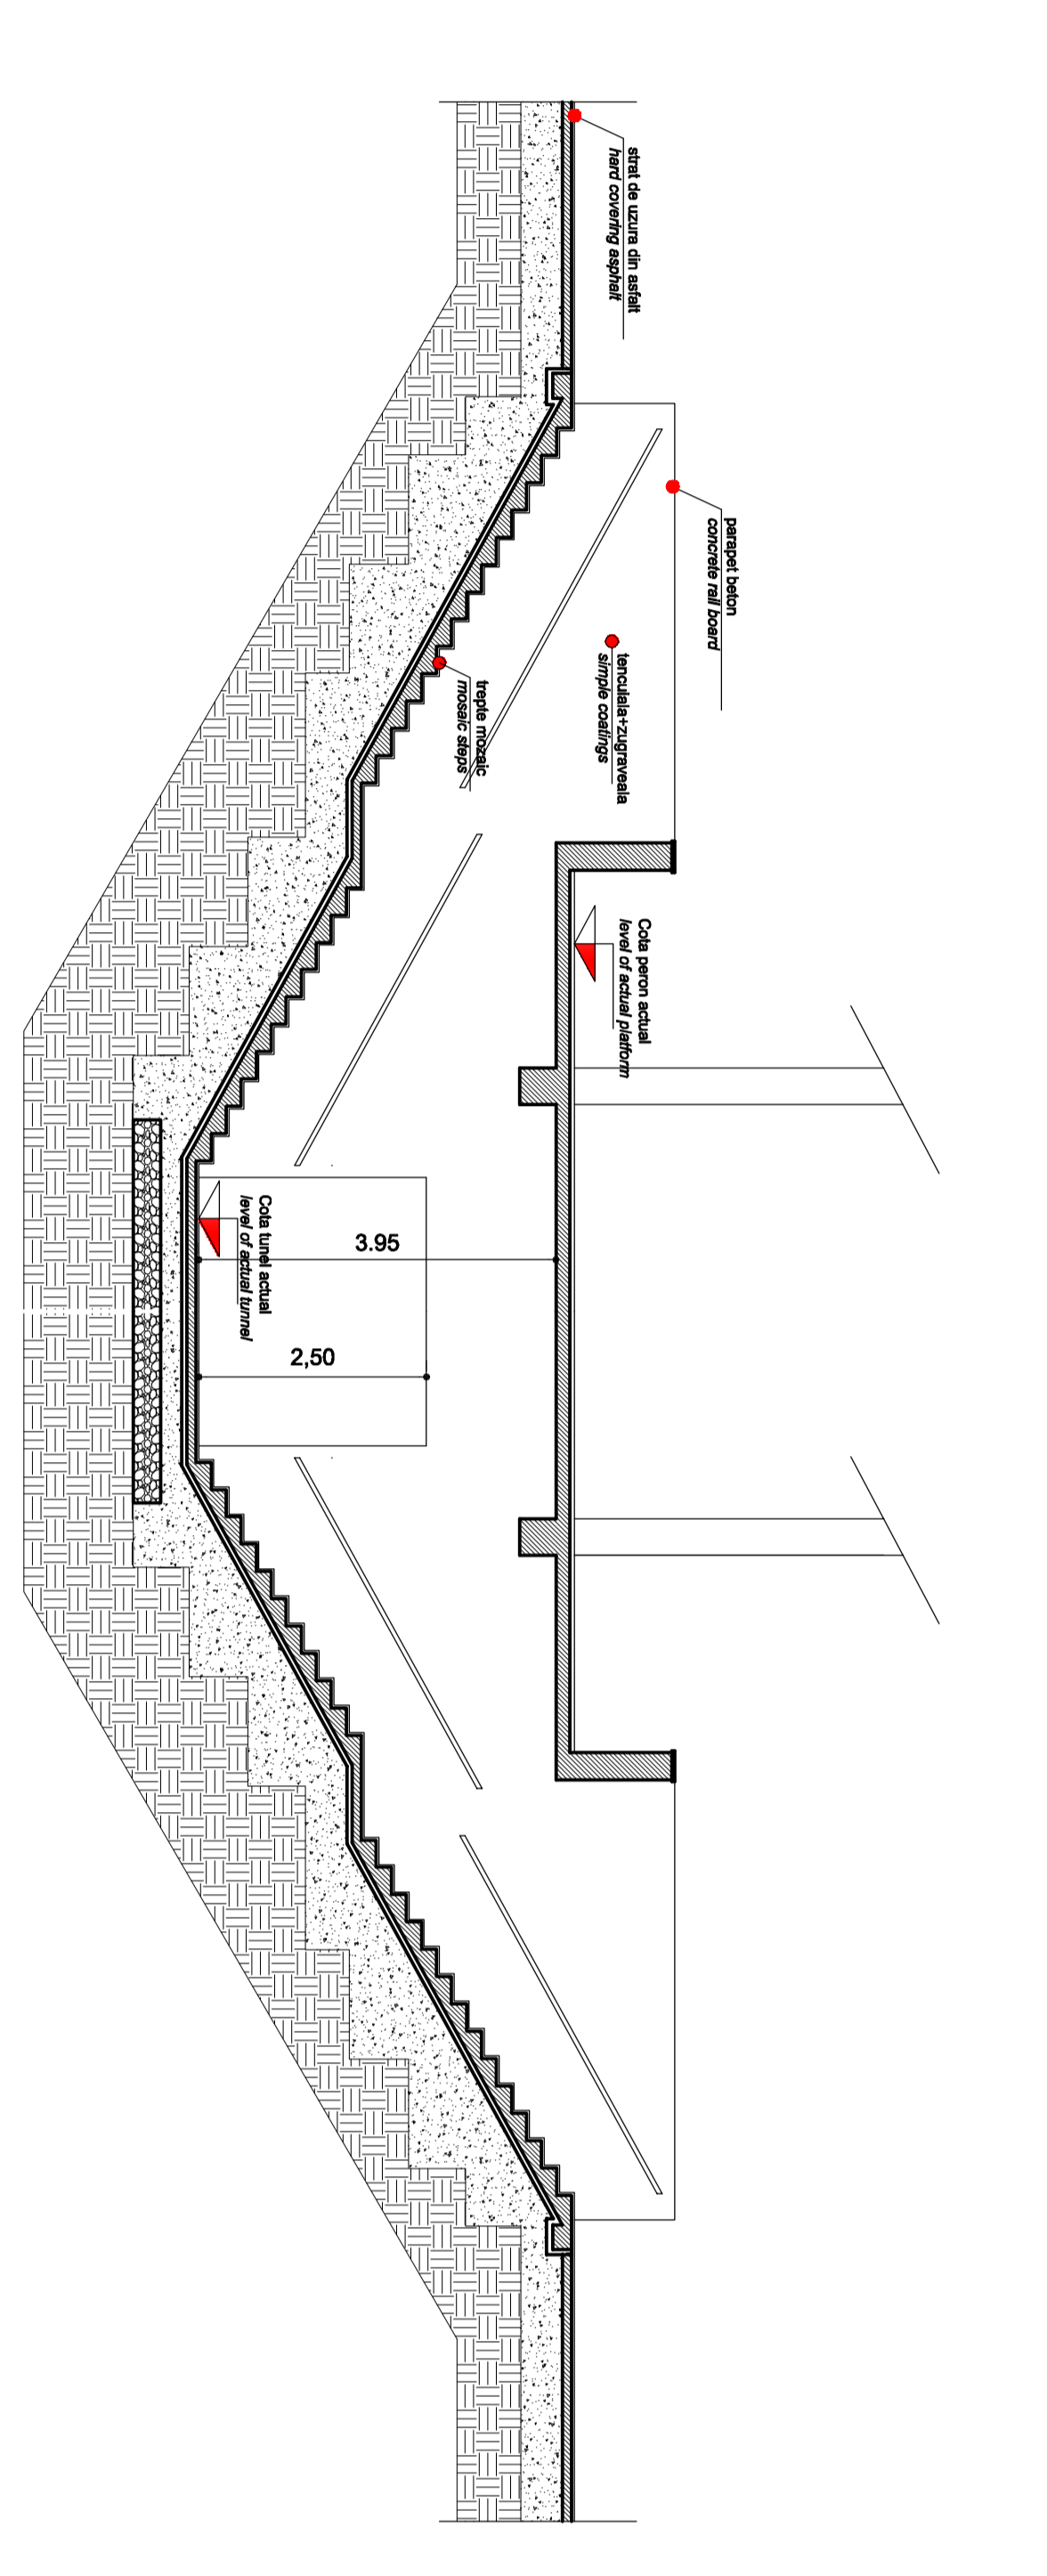


SECTIUNE C - C' 1/50  
C - C' SECTION 1/50

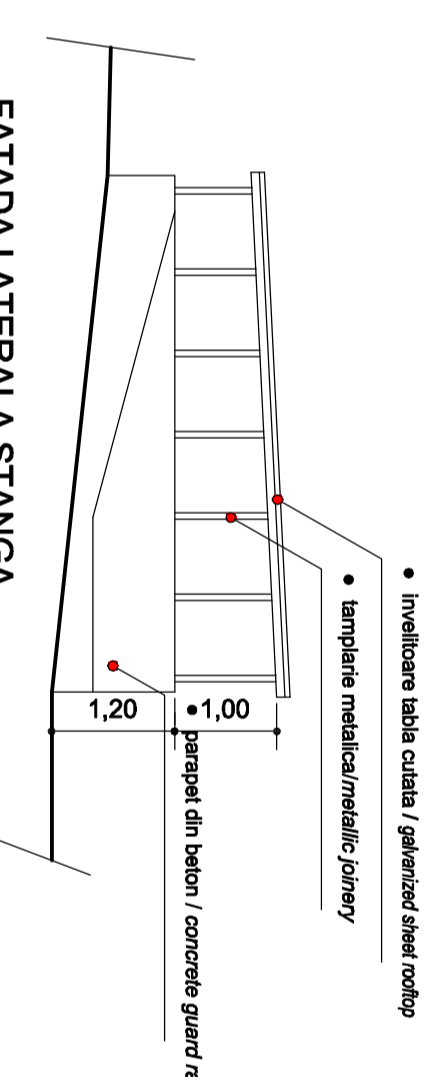


FATADA LATERALA STANGA  
ACCES TUNEL LINA 9  
LEFT VIEW OF THE TUNNEL ACCESS TRACK 9

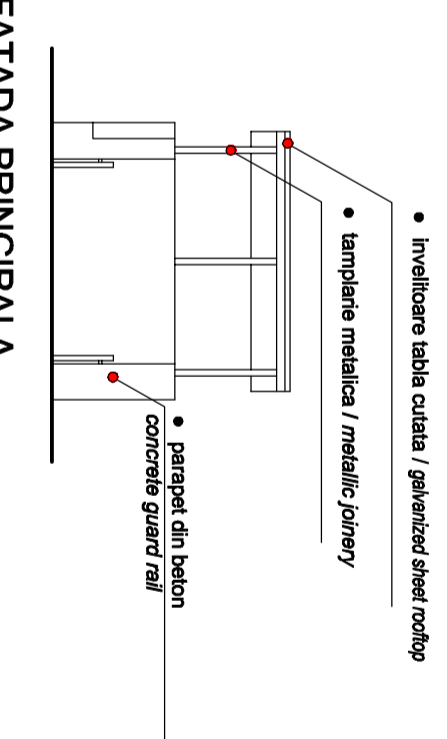


FATADA PRINCIPALA  
ACCES TUNEL LINA 9  
PRINCIPAL VIEW OF THE TUNNEL ACCESS TRACK 9

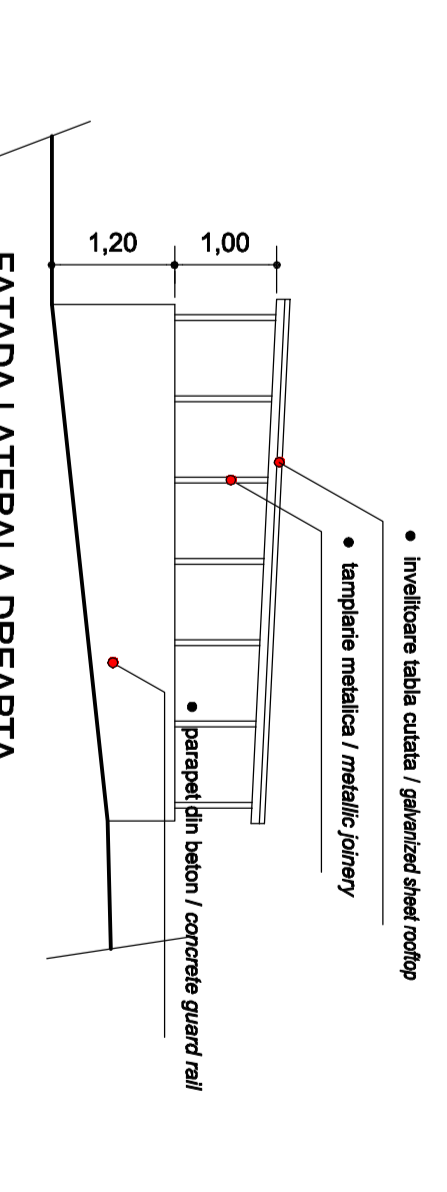


FATADA LATERALA DREAPTA  
ACCES TUNEL LINA 9  
RIGHT VIEW OF THE TUNNEL ACCESS TRACK 9

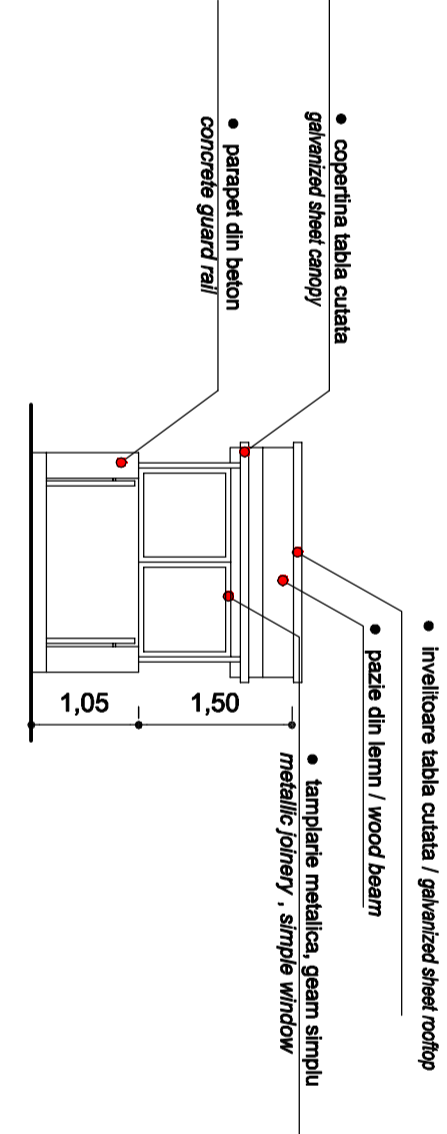

COPERTINA ACCES TUNEL - LINA 8  
FATADA PRINCIPALA  
CANOPY OF THE TUNNEL ACCESS TRACK 8  
PRINCIPAL VIEW

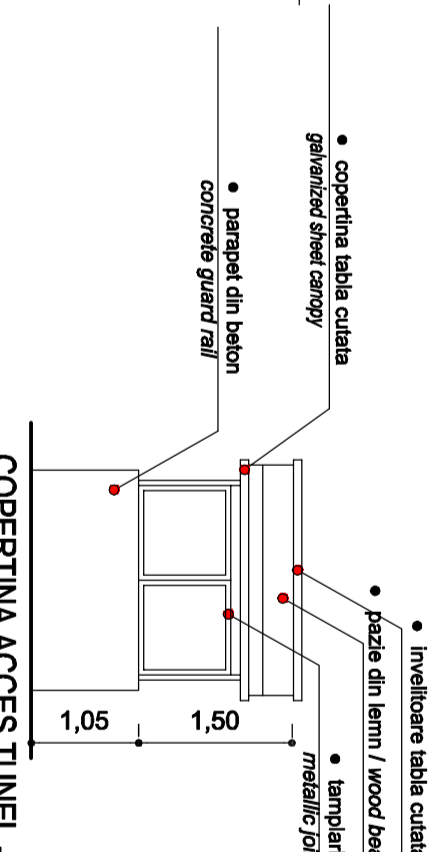

COPERTINA ACCES TUNEL - LINA 8  
FATADA POSTERIOARA  
CANOPY OF THE TUNNEL ACCESS TRACK 8  
BACKSIDE VIEW

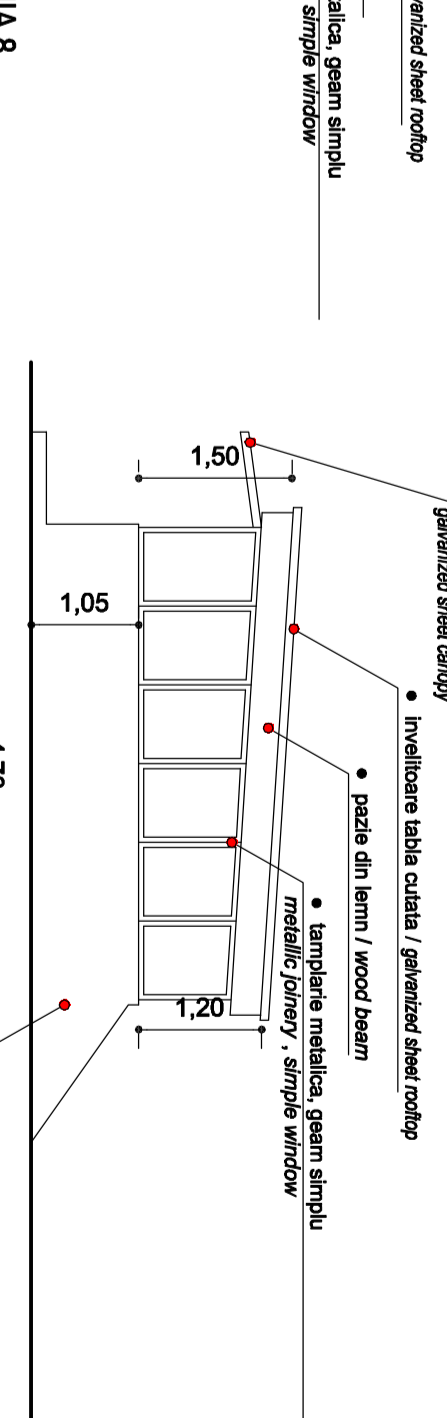

COPERTINA ACCES TUNEL - LINA 8  
FATADA LATERALA DREAPTA  
CANOPY OF THE TUNNEL ACCESS TRACK 8 RIGHT VIEW

LETJ	01	02	03	04	05
B					
C					
A					
NUMAR	1				

STADIUL DE PROIECTARE  
PROIECT FINANȚAT DE UNIUNEA EUROPEANĂ  

**CLIENT / CLIENT**

**CFR**

**C.N.C.F. - C.F.R. - S.A.**

**CONSULTANT / CONSULTANT**

**TECNIC**

**OBEREYER**

**MADEIRA**

**SUBCONTRACTANT / SUBCONTRACTOR**

**MADEIRA**


